


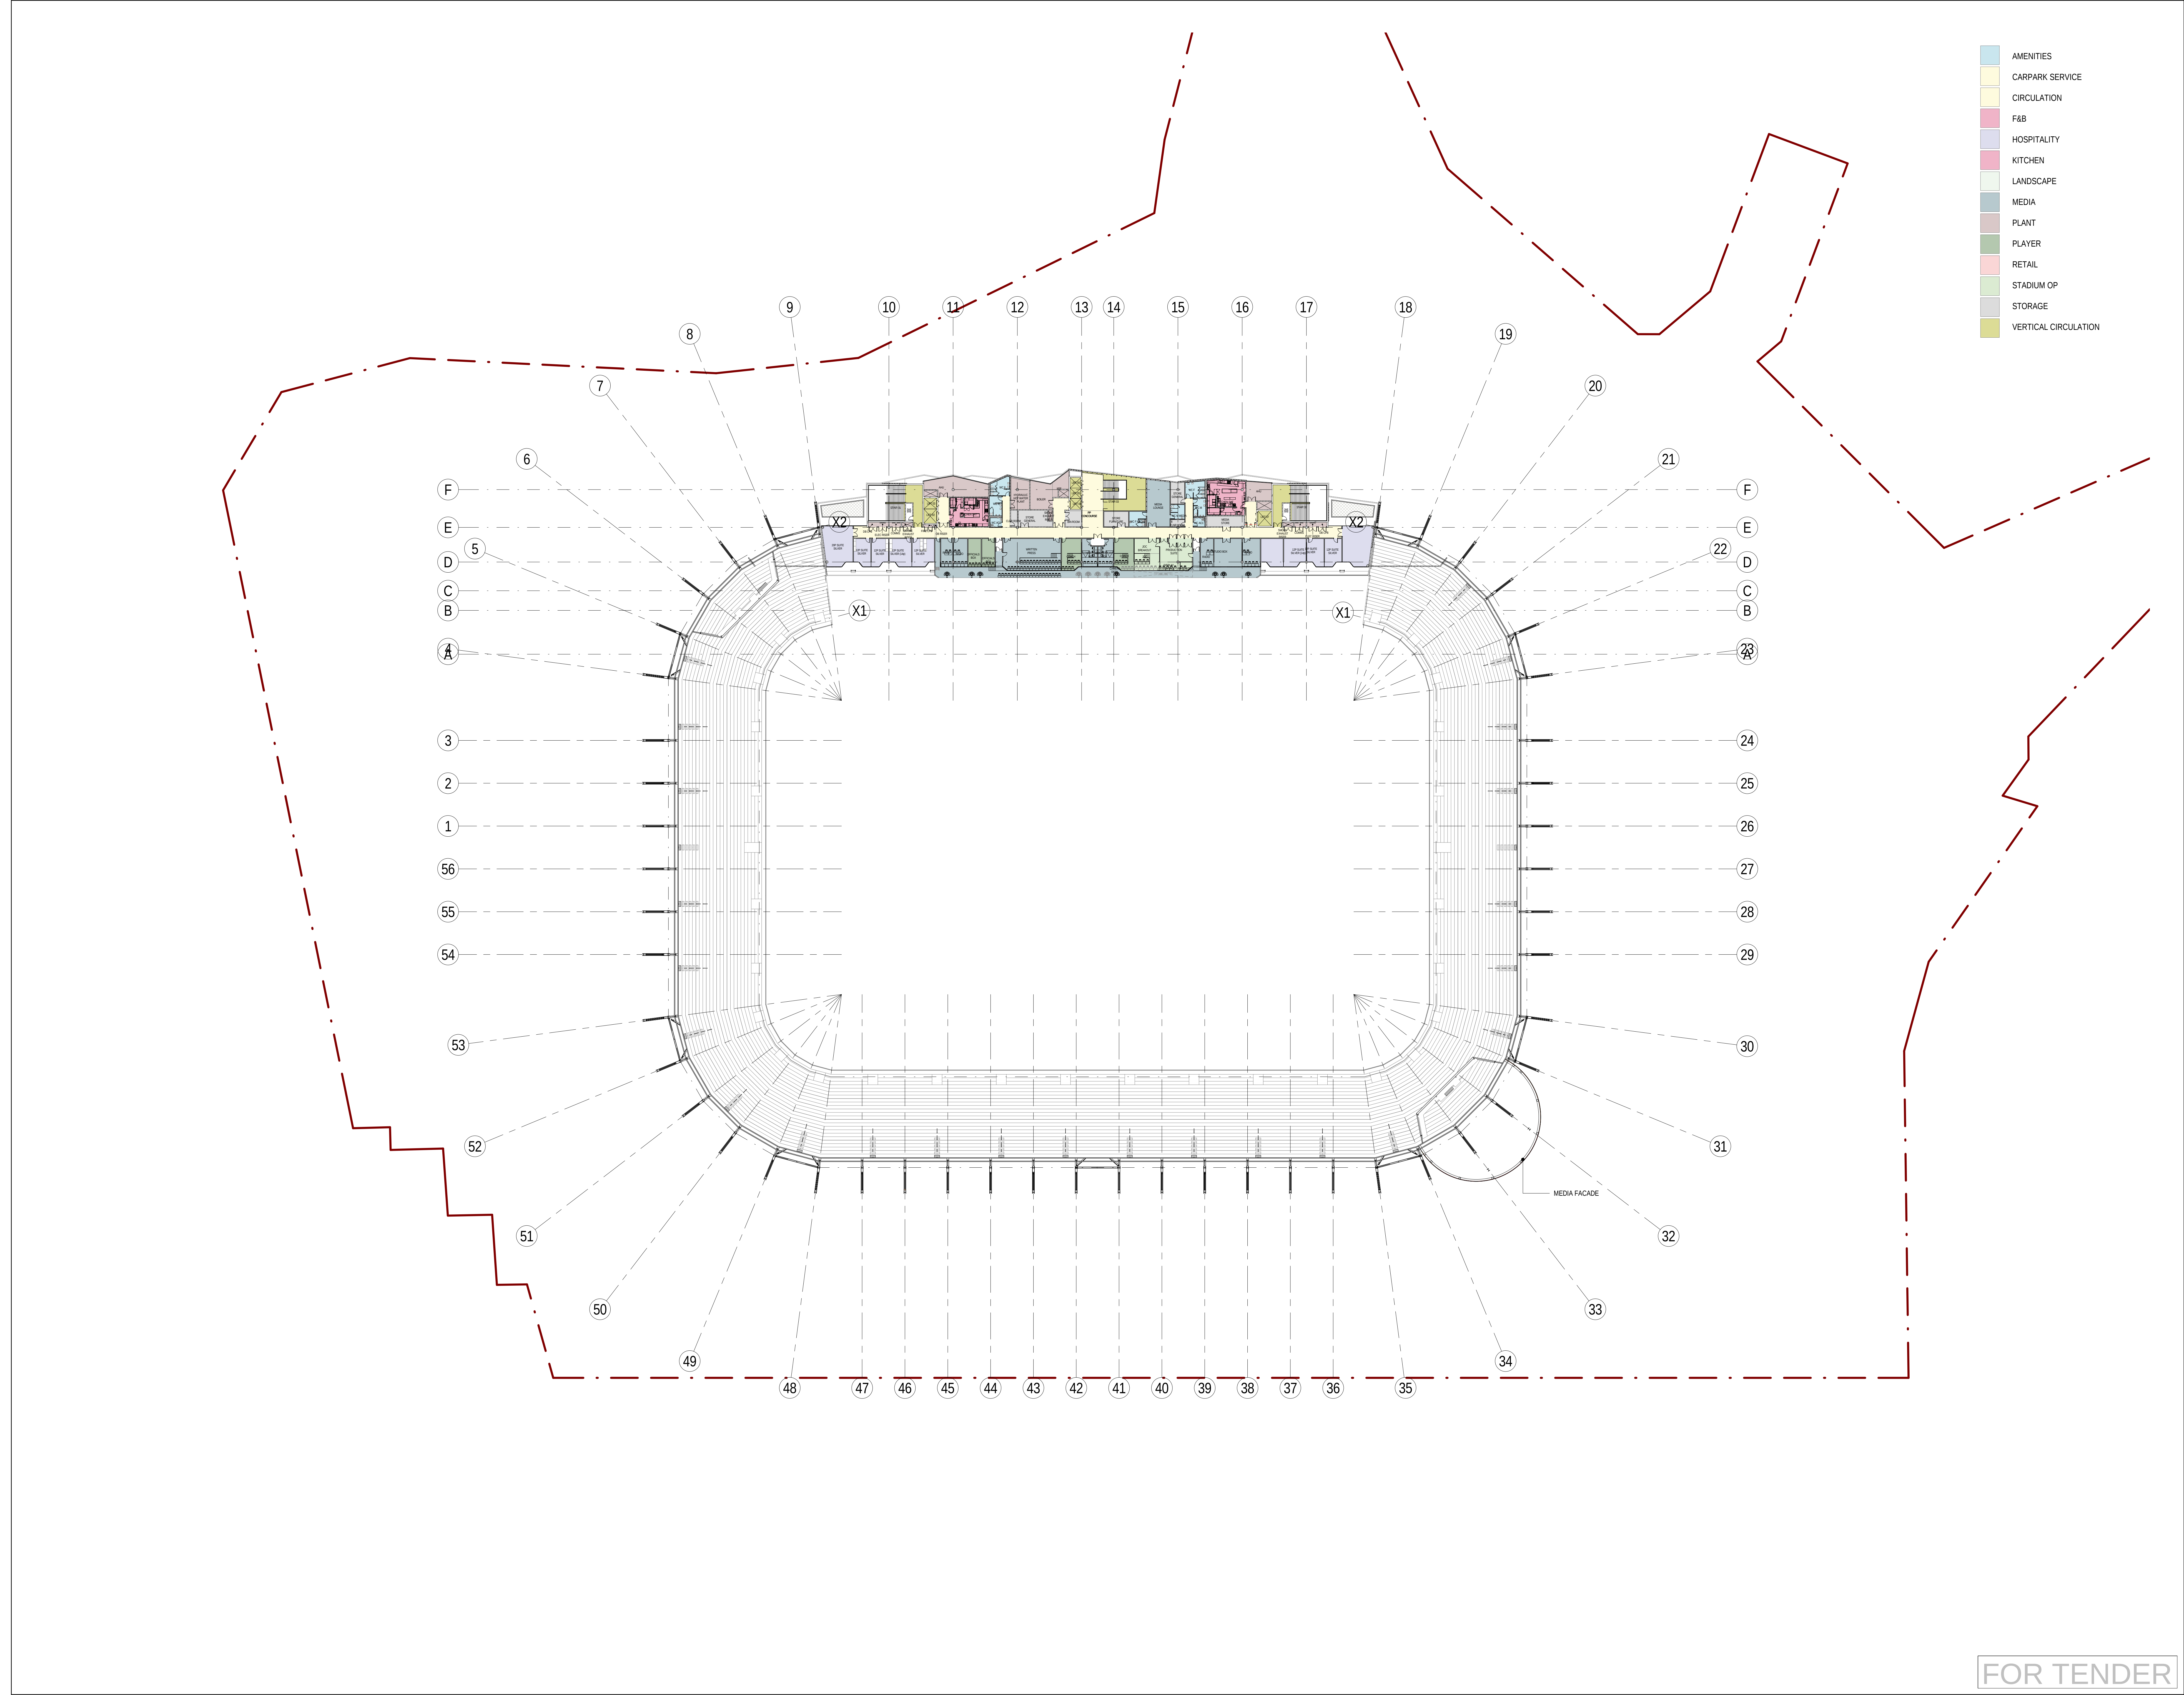

REFERENCE MAP

0 10 20 40m
1:500

CLIENT:

STRUCTURAL CIVIL & SERVICES ENGINEER:

COST CONSULTANT:

LANDSCAPE ARCHITECT:

NOTES:

REFER TO DRAWING 'ARCHITECTURAL REFERENCE WSS_AD_0.00.002' FOR ALL CODES, NUMBERING SYSTEMS AND ABBREVIATIONS.

FOR ALL BLOCKWORK INFORMATION REFER TO BLOCKWORK PACKAGE

DISCLAIMER

USE FIGURED DIMENSIONS ONLY DO NOT SCALE FROM DRAWING CHECK & VERIFY ALL DIMENSIONS ON SITE BEFORE FABRICATION OR SET OUT.

This drawing is diagrammatic and shows general arrangements. Any information involving measurement of the works shall be taken from documented dimensions on the architectural and structural drawings, workshop drawings by others and conditions on site. The works shall comply with the contract conditions and Statutory Regulations.

All rights reserved. This work is copyright and cannot be reproduced or copied in any form or by any means graphic, electronic or mechanical, including photocopying without the written permission of Populous architects in association. Any licence, expressed or implied, to use this document for any purpose whatsoever is restricted to the terms of the agreement or implied agreement between Populous and the instructing party.

REV	DESCRIPTION	DATE
1	FOR INFORMATION	26.08.2016
2	FOR INFORMATION	02.09.2016
3	FOR INFORMATION	14.09.2016
4	FOR INFORMATION	16.09.2016
5	FOR INFORMATION	23.09.2016
6	FOR INFORMATION	30.09.2016
7	RFT ISSUE	07.10.2016
8	RFT ISSUE	12.10.2016
9	FOR INFORMATION	23.12.2016
10	FOR INFORMATION	20.01.2017
11	FOR INFORMATION	27.01.2017
12	FOR INFORMATION	03.02.2017
13	FOR INFORMATION	08.02.2017
14	FOR INFORMATION	10.02.2017
15	ISSUED FOR DA	17.02.2017
16	FOR INFORMATION	24.02.2017
17	ISSUED FOR DA	28.02.2017
18	FOR INFORMATION	10.03.2017
19	FOR INFORMATION	24.03.2017
20	FOR INFORMATION	31.03.2017
21	FOR INFORMATION	07.04.2017
22	FOR TENDER	13.04.2017
23	FOR INFORMATION	21.04.2017
24	ISSUED FOR TENDER	28.04.2017
25	ISSUED FOR DA	03.05.2017
26	ISSUED FOR TENDER	05.05.2017

ARCHITECT:

16/03/2016 BY: JMS
SYDNEY
Suite 101
50 Great Buckingham Street
Parramatta, NSW 2150
AUSTRALIA
T: +61 (0) 2 9634 3465
F: +61 (0) 2 9639 9188

www.populous.com
E-mail: sport.au@populous.com

PROJECT

WEST SYDNEY STADIUM
PARRAMATTA

SHEET TITLE

GA PLAN
MEDIA LEVEL
LEVEL 04 - OVERALL
RL 29.07

PROJECT NUMBER 16-7344-10	REVIEWED AB
COORDINATED NM	APPROVED SG
SCALE 100% @ AD 1: 500	NORTH POINT
PHASE DD	DRAWING NUMBER AD 2.01.400
REVISION 26	

FOR TENDER

Original Sheet Size A0-1189 x 841mm