

NOTE:

BOUNDARIES HAVE BEEN DETERMINED BY SURVEY ON 20/11/2024.

PRIOR TO ANY CONSTRUCTION WORK, SURVEY MARKS SHOULD BE PLACED TO DEFINE THE PROPERTY BOUNDARIES.

SERVICES SHOWN ARE INDICATIVE ONLY. POSITIONS ARE BASED ON SURFACE INDICATOR(S) LOCATED DURING FIELD SURVEY. CONFIRMATION OF THE EXACT POSITION SHOULD BE MADE PRIOR TO ANY EXCAVATION WORK. OTHER SERVICES MAY EXIST WHICH ARE NOT SHOWN.

LEVELS ARE BASED ON AUSTRALIAN HEIGHT DATUM (AHD) USING SSM 36394 WITH RL 123.291 (AHD).

RIDGE & GUTTER HEIGHTS HAVE BEEN OBTAINED BY INDIRECT METHOD AND ARE ACCURATE TO ± 0.05m.

CONTOURS SHOWN DEPICT THE TOPOGRAPHY, EXCEPT AT SPOT LEVELS SHOWN THEY DO NOT REPRESENT THE EXACT LEVEL AT ANY PARTICULAR POINT. THE SPOT LEVELS ARE TRUE FOR THEIR POSITION, AND ARE INTENDED TO BE USEFUL TO REPRESENT THE GENERAL TERRAIN. CARE SHOULD BE TAKEN IF EXTRAPOLATING.

TREE DIMENSIONS ARE APPROXIMATE ONLY.


(X) EASEMENT TO DRAIN SEWAGE 1.22 WIDE (DP224907)



Cameron Sparkes-Carroll  
Registered Surveyor  
Nº 9185

\* NOTE REGARDING ACCURACY

Details provided for buildings on adjoining lots have not been determined by survey and should be considered 'approximate'. The information shown has been modelled from a combination of photographs, ELVIS Lidar and Nearmap Imagery and is provided for illustrative purposes only. As a guide, the accuracy of this information should be considered +/- 0.5m. TSS takes no responsibility for any error or omission in this information and if this information is critical a full survey of the features should be undertaken.

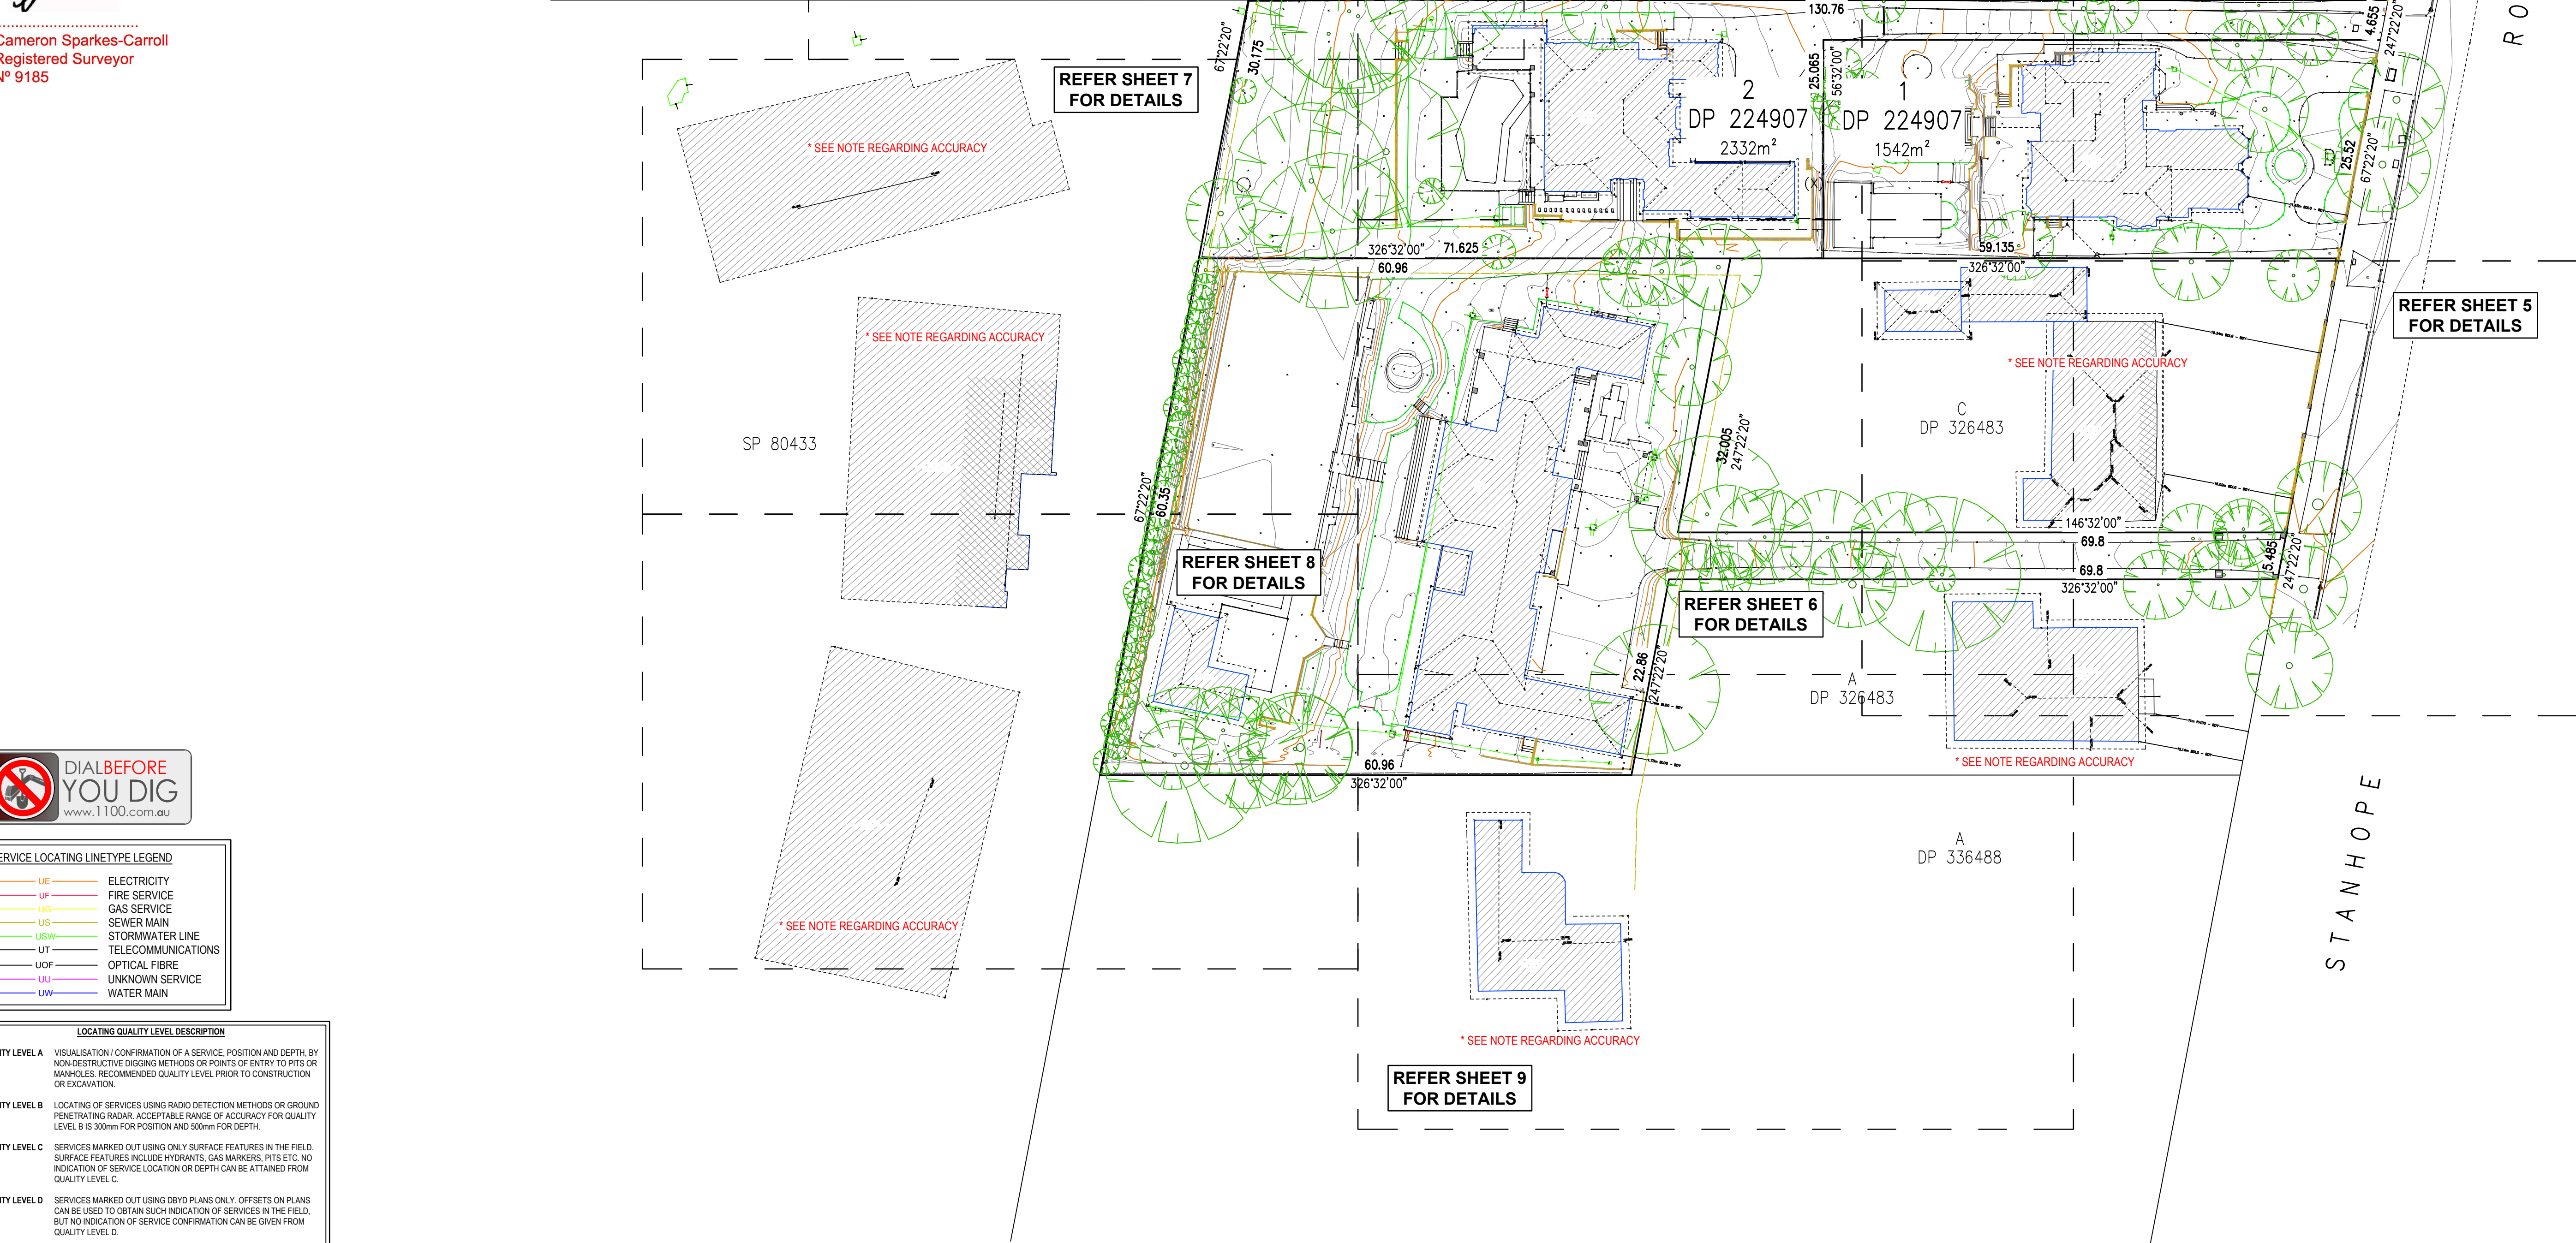

| SERVICE LOCATING LINETYPE LEGEND |                    |
|----------------------------------|--------------------|
| UE                               | ELECTRICITY        |
| UF                               | FIRE SERVICE       |
| UG                               | GAS SERVICE        |
| US                               | SEWER MAIN         |
| USW                              | STORMWATER LINE    |
| UT                               | TELECOMMUNICATIONS |
| UOF                              | OPTICAL FIBRE      |
| UU                               | UNKNOWN SERVICE    |
| UW                               | WATER MAIN         |


| LOCATING QUALITY LEVEL DESCRIPTION |   |
|------------------------------------|---|
| QUALITY LEVEL A                    | VISUALISATION / CONFIRMATION OF A SERVICE, POSITION AND DEPTH, BY NON-DESTRUCTIVE DIGGING METHODS OR POINTS OF ENTRY TO PITS OR MANHOLES. RECOMMENDED QUALITY LEVEL PRIOR TO CONSTRUCTION OR EXCAVATION. |
| QUALITY LEVEL B                    | LOCATING OF SERVICES USING RADIO DETECTION METHODS OR GROUND PENETRATING RADAR. ACCEPTABLE RANGE OF ACCURACY FOR QUALITY LEVEL B IS 300mm FOR POSITION AND 500mm FOR DEPTH.                              |
| QUALITY LEVEL C                    | SERVICES MARKED OUT USING ONLY SURFACE FEATURES IN THE FIELD. SURFACE FEATURES INCLUDE HYDRANTS, GAS MARKERS, PITS ETC. NO INDICATION OF SERVICE LOCATION OR DEPTH CAN BE ATTAINED FROM QUALITY LEVEL C. |
| QUALITY LEVEL D                    | SERVICES MARKED OUT USING DBYD PLANS ONLY. OFFSETS ON PLANS CAN BE USED TO OBTAIN SUCH INDICATION OF SERVICES IN THE FIELD, BUT NO INDICATION OF SERVICE CONFIRMATION CAN BE GIVEN FROM QUALITY LEVEL D. |


| POINT SUFFIX LEGEND |                     |                                               |                                    |       |         |
|---------------------|---------------------|-----------------------------------------------|------------------------------------|-------|---------|
| CL - CENTERLINE     | BW - BOTTOM OF WALL | COL - COLUMN                                  | ELEC - ELECTRICAL PIT              |       |         |
| TK - TOP OF KERB    | TG - TOP OF GUTTER  | INV - INVERT LEVEL                            | PP - POWER POLE                    |       |         |
| BK - BACK OF KERB   | RR - ROOF RIDGE     | WM - WATER METER                              | BM - BENCHMARK                     |       |         |
| TW - TOP OF WALL    | LIP - LIP LINE      | SV - STOP VALVE                               | 0.4/10/16 - DIAMETER/SPREAD/HEIGHT |       |         |
| 4                   | 06/11/2025          | ADDITIONAL TREES                              |                                    | RT    | RT      |
| 3                   | 13/03/2025          | INCLUSION OF ADJOINING BUILDING - APPROXIMATE |                                    | AP    | CSC     |
| 0                   | 21/11/2024          | FIRST ISSUE                                   |                                    | AP    | AP      |
| REV                 | DATE                | DESCRIPTION                                   |                                    | DRAWN | CHECKED |

| SYMBOL LEGEND       |                          |                 |                       |
|---------------------|--------------------------|-----------------|-----------------------|
| BM BENCHMARK        | SIP SEWER INSPECTION PIT | SP STAY POLE    | NBN PIT SEWER MANHOLE |
| EBOX ELECTRICAL BOX | FH FIRE HYDRANT          | G GAS VALVE     | SMH STOP VALVE        |
| LP LIGHT POLE       | TL TRAFFIC LIGHT         | W WATER VALVE   | SV STOP VALVE         |
| PP POWER POLE       | TS TRAFFIC SIGNAL BOX    | W SEWER VENT    | HYD WATER HYDRANT     |
| PP POWER POLE       | TS TRAFFIC SIGNAL BOX    | MH MANHOLE      | WM WATER METER        |
| TAP WATER TAP       | STATE SURVEY MARK        | OPTUS PIT       | GM GAS METER          |
| FHR FIRE HOSE REEL  | MAILBOX                  | TELSTRA PIT     | ANT ANTENNA           |
| DP DOWN PIPE        | TELSTRA PILLAR           | TELSTRA PIT     | ATM ATM               |
| UNIDENTIFIED POLE   | BORE HOLE                | ELECTRICITY PIT | BOL BOLLARD           |
| PARKING METER       | EOT END OF TRACE         | CAMERA          | AIR CONDITIONER       |
| SP SIGN POST        |                          |                 |                       |

|                                                                                       |  |
|---------------------------------------------------------------------------------------|--|
|  |  |
| CPDM                                                                                  |  |

|          |                                                                                |
|----------|--------------------------------------------------------------------------------|
| JOB No:  | 240636                                                                         |
| ADDRESS: | 10, 14 & 14A STANHOPE ROAD, KILLARA                                            |
| TITLE:   | PLAN SHOWING DETAIL & LEVELS OVER LOTS 1 & 2 IN DP224907 AND LOT B IN DP326483 |
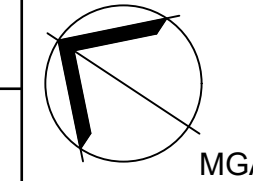
| DRAWING NUMBER |                                                                                       | LGA                                    |    |
|----------------|---------------------------------------------------------------------------------------|----------------------------------------|----|
| 240636-1       |                                                                                       | KU-RING-GAI                            |    |
| DATUM AHD      | SOURCE SSM36394                                                                       | CONTOUR INTERVAL 0.2m MINOR / 1m MAJOR |    |
| SCALE 1:300    |  | REV.                                   | A1 |
| SHEET 1/9      |                                                                                       | 4                                      |    |

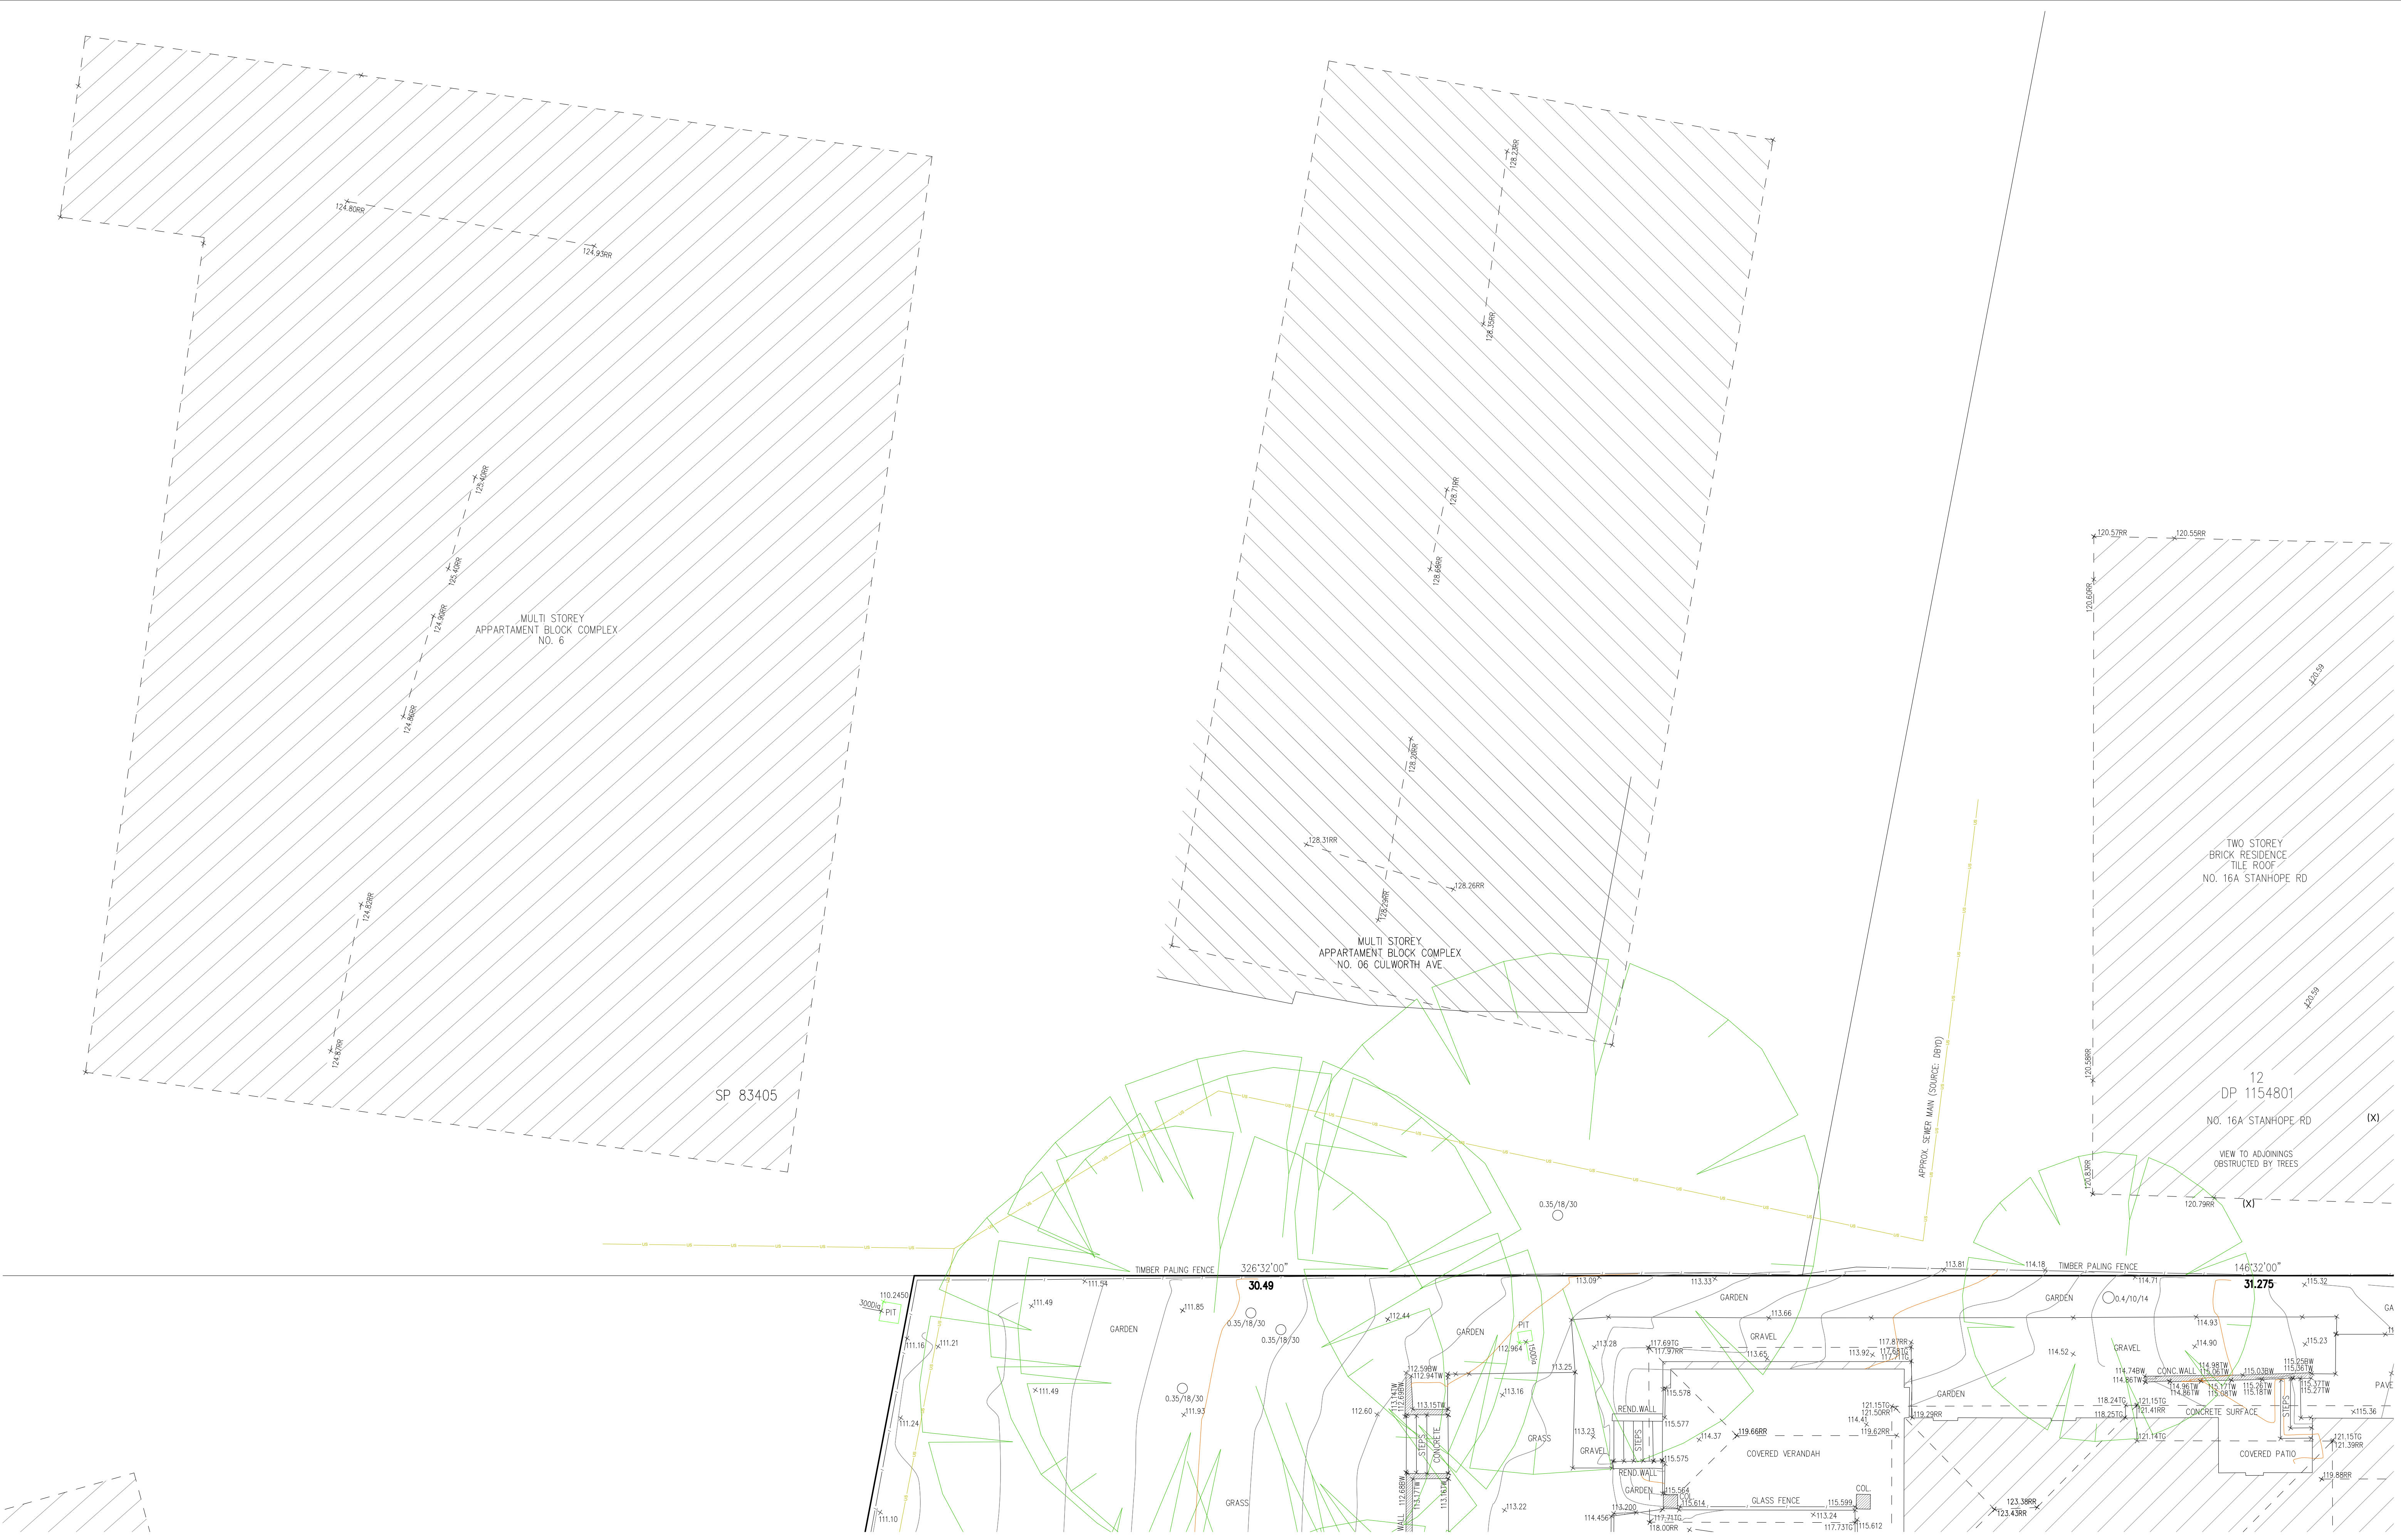

| POINT SUFFIX LEGEND |                     |                    |                                    |
|---------------------|---------------------|--------------------|------------------------------------|
| CL - CENTERLINE     | BW - BOTTOM OF WALL | COL - COLUMN       | ELEC - ELECTRICAL PIT              |
| TK - TOP OF KERB    | TG - TOP OF GUTTER  | INV - INVERT LEVEL | PP - POWER POLE                    |
| BK - BACK OF KERB   | RR - ROOF RIDGE     | WM - WATER METER   | BM - BENCHMARK                     |
| TW - TOP OF WALL    | LIP - LIP LINE      | SV - STOP VALVE    | 0.4/10/16 - DIAMETER/SPREAD/HEIGHT |

| 4   | 06/11/2025 | ADDITIONAL TREES                              | RT    | RT      |
|-----|------------|-----------------------------------------------|-------|---------|
| 3   | 13/03/2025 | INCLUSION OF ADJOINING BUILDING - APPROXIMATE | AP    | CSC     |
| 0   | 21/11/2024 | FIRST ISSUE                                   | AP    | AP      |
| REV | DATE       | DESCRIPTION                                   | DRAWN | CHECKED |

| SYMBOL LEGEND |                   |      |                      |
|---------------|-------------------|------|----------------------|
| BM            | BENCH MARK        | SIP  | SEWER INSPECTION PIT |
| EBOX          | ELECTRICAL BOX    | FH   | FIRE HYDRANT         |
| LP            | LIGHT POLE        | TL   | TRAFFIC LIGHT        |
| PP            | POWER POLE        | TS   | TRAFFIC SIGNAL BOX   |
| SM            | SURVEY MARK       | TAP  | WATER TAP            |
| FHR           | FIRE HOSE REEL    | STAP | STATE SURVEY MARK    |
| DP            | DOWN PIPE         | MB   | MAILBOX              |
| UP            | UNIDENTIFIED POLE | TPIL | TELSTRA PILLAR       |
| PM            | PARKING METER     | BH   | BORE HOLE            |
| SP            | SIGN POST         | EOT  | END OF TRACE         |


|             |                 |     |                 |
|-------------|-----------------|-----|-----------------|
| SP          | STAY POLE       | SMH | SEWER MANHOLE   |
| G           | GAS VALVE       | SV  | STOP VALVE      |
| W           | WATER VALVE     | HYD | WATER HYDRANT   |
| MH          | MANHOLE         | WM  | WATER METER     |
| OPTUS       | OPTUS PIT       | GM  | GAS METER       |
| COMMS       | COMMS PIT       | ANT | ANTENNA         |
| TELSTRA     | TELSTRA PIT     | ATM | ATM             |
| ELECTRICITY | ELECTRICITY PIT | BOL | BOLLARD         |
| CAMERA      | CAMERA          | AC  | AIR CONDITIONER |



TSS TOTAL SURVEYING SOLUTIONS

CLIENT: CPDM

|          |                                                                                |                |                 |                                        |    |
|----------|--------------------------------------------------------------------------------|----------------|-----------------|----------------------------------------|----|
| JOB No:  | 240636                                                                         | DRAWING NUMBER |                 | LGA                                    |    |
| ADDRESS: | 10, 14 & 14A STANHOPE ROAD, KILLARA                                            | 240636-1       |                 | KU-RING-GAI                            |    |
| TITLE:   | PLAN SHOWING DETAIL & LEVELS OVER LOTS 1 & 2 IN DP224907 AND LOT B IN DP326483 | DATUM AHD      | SOURCE SSM36394 | CONTOUR INTERVAL 0.2m MINOR / 1m MAJOR |    |
|          |                                                                                | SCALE 1:100    |                 | REV.                                   | A1 |
|          |                                                                                | SHEET 2/9      |                 | 4                                      |    |

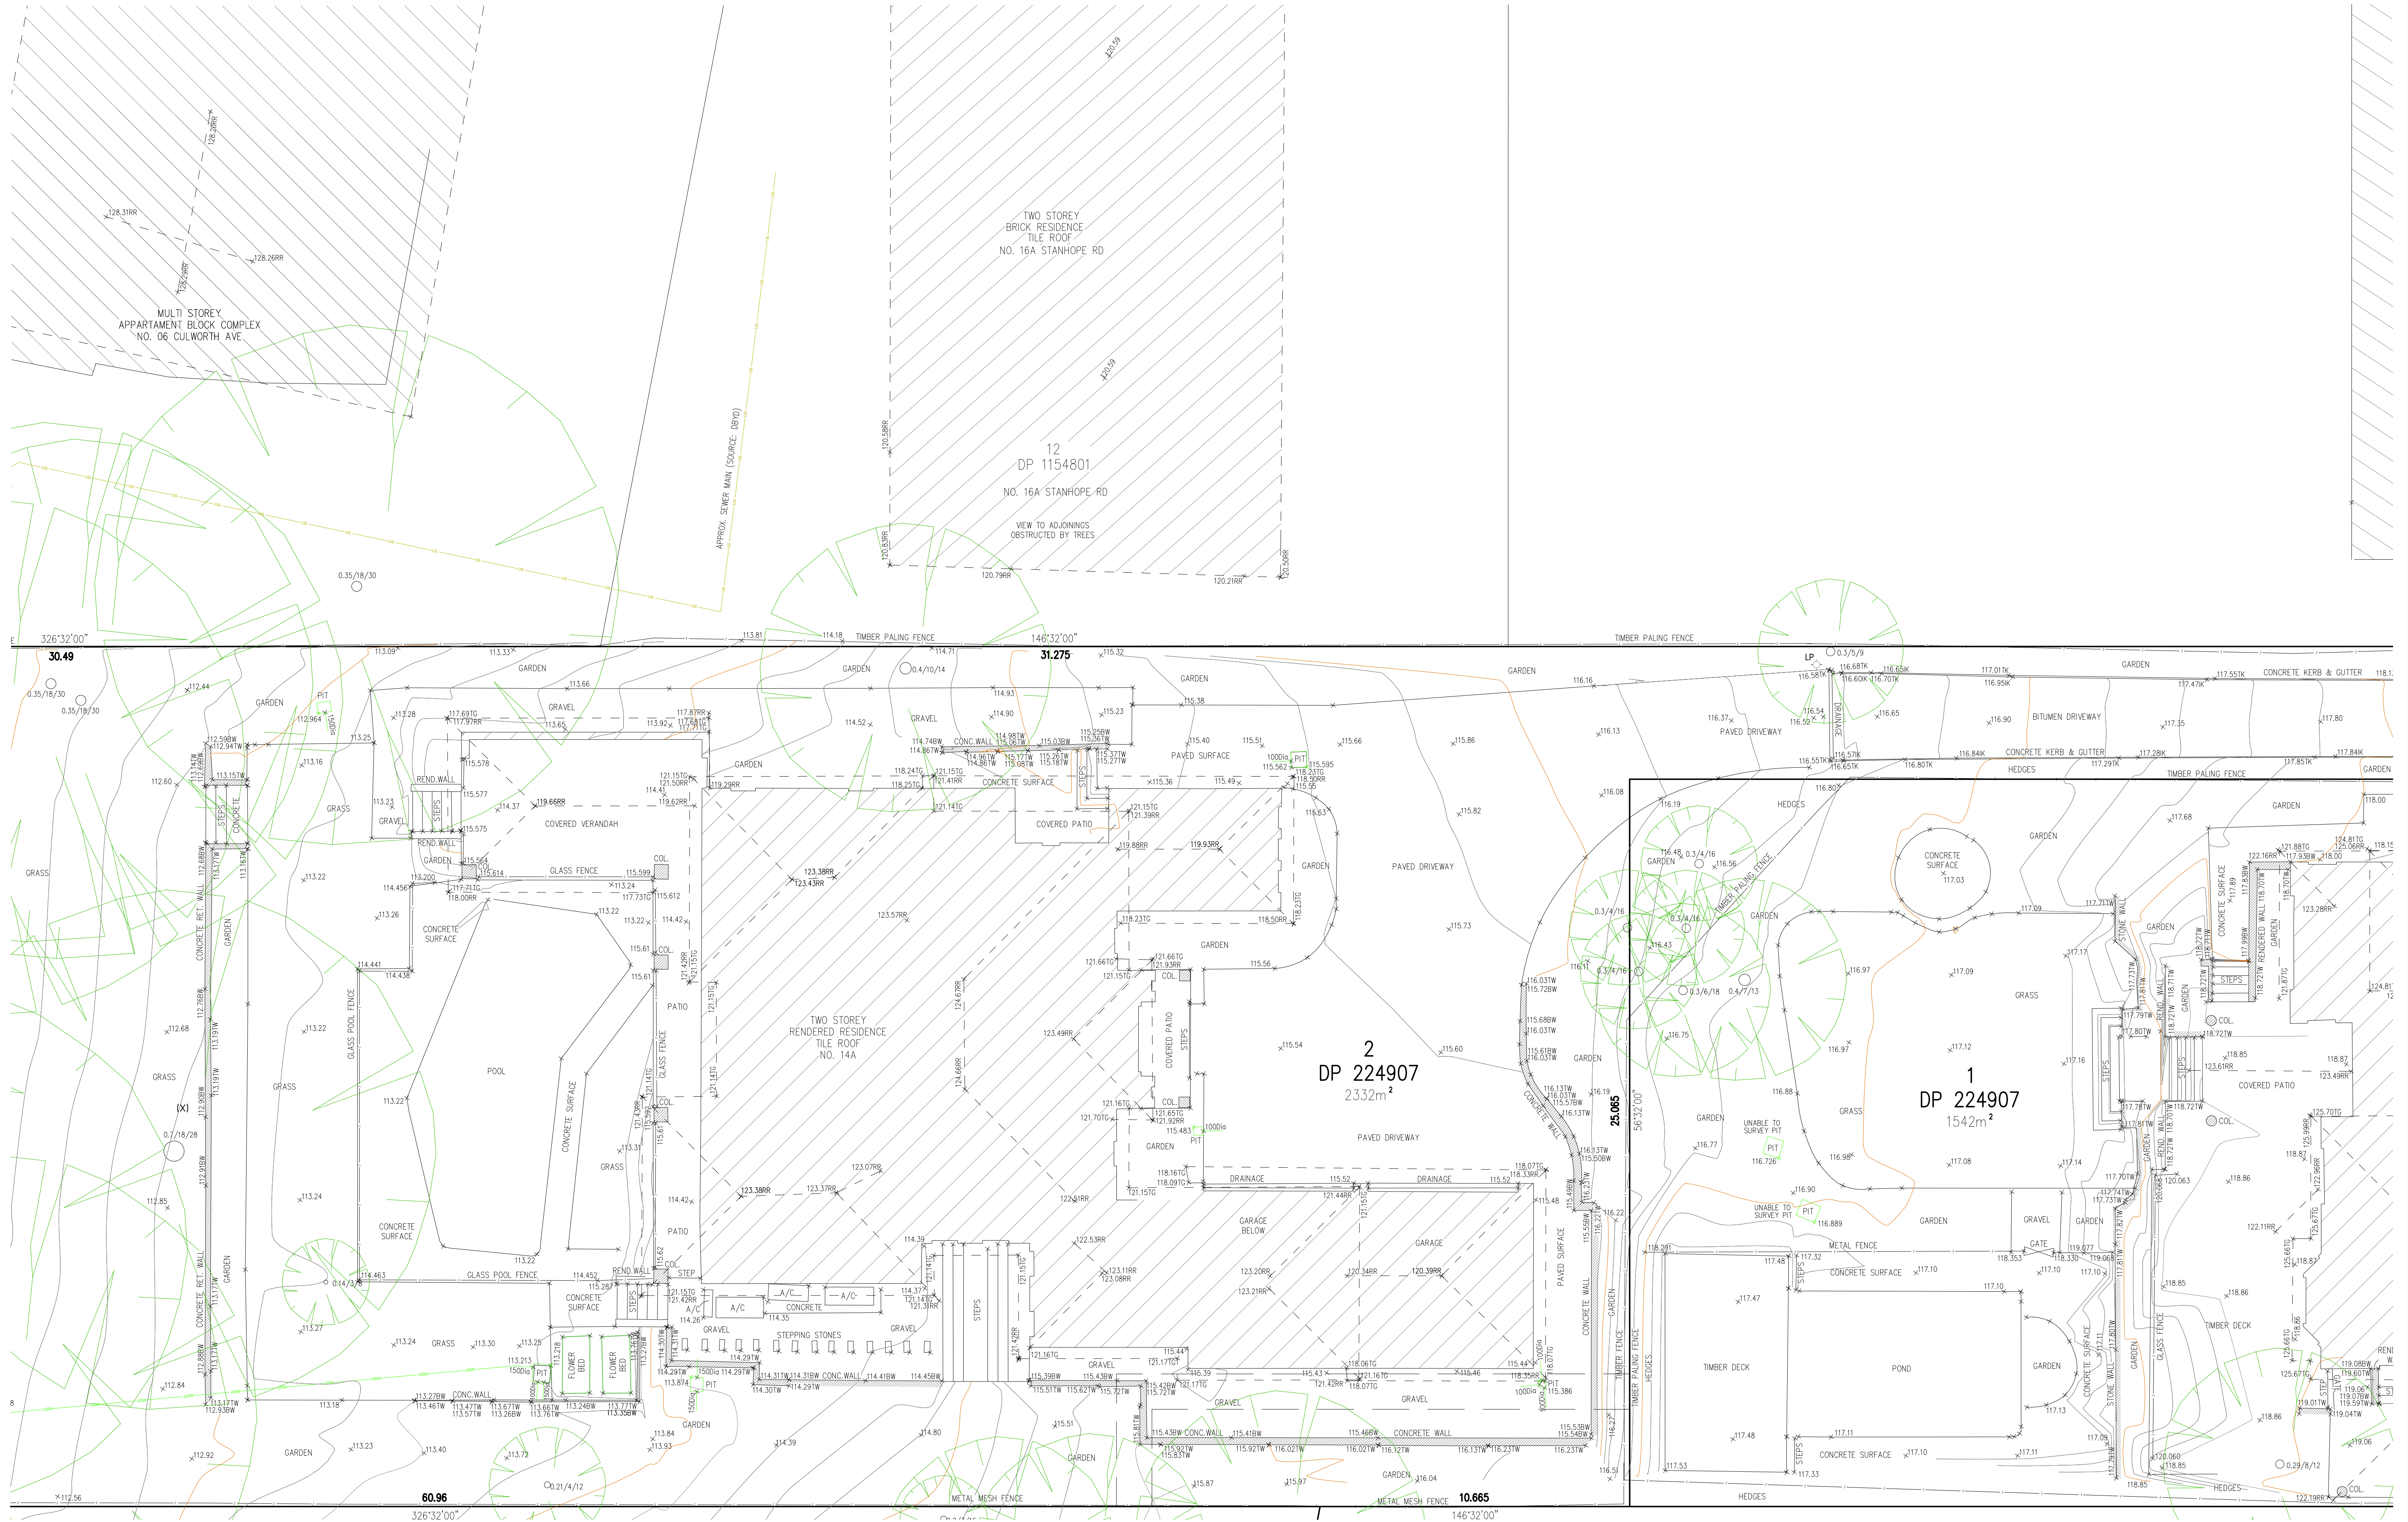


| POINT SUFFIX LEGEND |                                               |                    |                                    |
|---------------------|-----------------------------------------------|--------------------|------------------------------------|
| CL - CENTERLINE     | BW - BOTTOM OF WALL                           | COL - COLUMN       | ELEC - ELECTRICAL PIT              |
| BK - BACK OF KERB   | TG - TOP OF GUTTER                            | INV - INVERT LEVEL | PP - POWER POLE                    |
| TW - TOP OF WALL    | RR - ROOF RIDGE                               | WM - WATER METER   | BM - BENCHMARK                     |
|                     | LP - LIP LINE                                 | SV - STOP VALVE    | 0.4/10.16 - DIAMETER/SPREAD/HEIGHT |
| 4 06/11/2025        | ADDITIONAL TREES                              |                    | RT RT                              |
| 3 13/03/2025        | INCLUSION OF ADJOINING BUILDING - APPROXIMATE |                    | AP CSC                             |
| 0 21/11/2024        | FIRST ISSUE                                   |                    | AP AP                              |
| REV                 | DATE                                          | DESCRIPTION        | DRAWN CHECKED                      |


| SYMBOL LEGEND       |                          |                 |                   |
|---------------------|--------------------------|-----------------|-------------------|
| BM BENCHMARK        | SIP SEWER INSPECTION PIT | SP STAY POLE    | SMH SEWER MANHOLE |
| EBOX ELECTRICAL BOX | FH FIRE HYDRANT          | G GAS VALVE     | SV STOP VALVE     |
| LP LIGHT POLE       | TL TRAFFIC LIGHT         | W WATER VALVE   | HYD WATER HYDRANT |
| PP POWER POLE       | TS TRAFFIC SIGNAL BOX    | VENT SEWER VENT | WM WATER METER    |
| TAP SURVEY MARK     | MANHOLE                  | OPTUS PIT       | GM GAS METER      |
| FHR FIRE HOSE REEL  | STATE SURVEY MARK        | COMMS PIT       | ANT ANTENNA       |
| DP DOWN PIPE        | MAILBOX                  | TELSTRA PIT     | ATM               |
| UNIDENTIFIED POLE   | TELSTRA PILLAR           | ELECTRICITY PIT | BOL BOLLARD       |
| PARKING METER       | BH BORE HOLE             |                 | AIR CONDITIONER   |
| SIGN POST           | EOT END OF TRACE         |                 |                   |



**TSS TOTAL SURVEYING SOLUTIONS**


CLIENT: CPDM
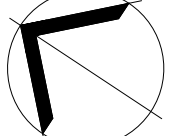
|          |                                                                                |                |                                                                                           |                  |                       |
|----------|--------------------------------------------------------------------------------|----------------|-------------------------------------------------------------------------------------------|------------------|-----------------------|
| JOB No:  | 240636                                                                         | DRAWING NUMBER |                                                                                           | LGA              |                       |
| ADDRESS: | 10, 14 & 14A STANHOPE ROAD, KILLARA                                            | 240636-1       |                                                                                           | KU-RING-GAI      |                       |
| TITLE:   | PLAN SHOWING DETAIL & LEVELS OVER LOTS 1 & 2 IN DP224907 AND LOT B IN DP326483 | DATUM AHD      | SOURCE SSM36394                                                                           | CONTOUR INTERVAL | 0.2m MINOR / 1m MAJOR |
|          |                                                                                | SCALE 1:100    |                                                                                           | REV.             | A1                    |
|          |                                                                                | SHEET 3/9      |  MGA | 4                |                       |

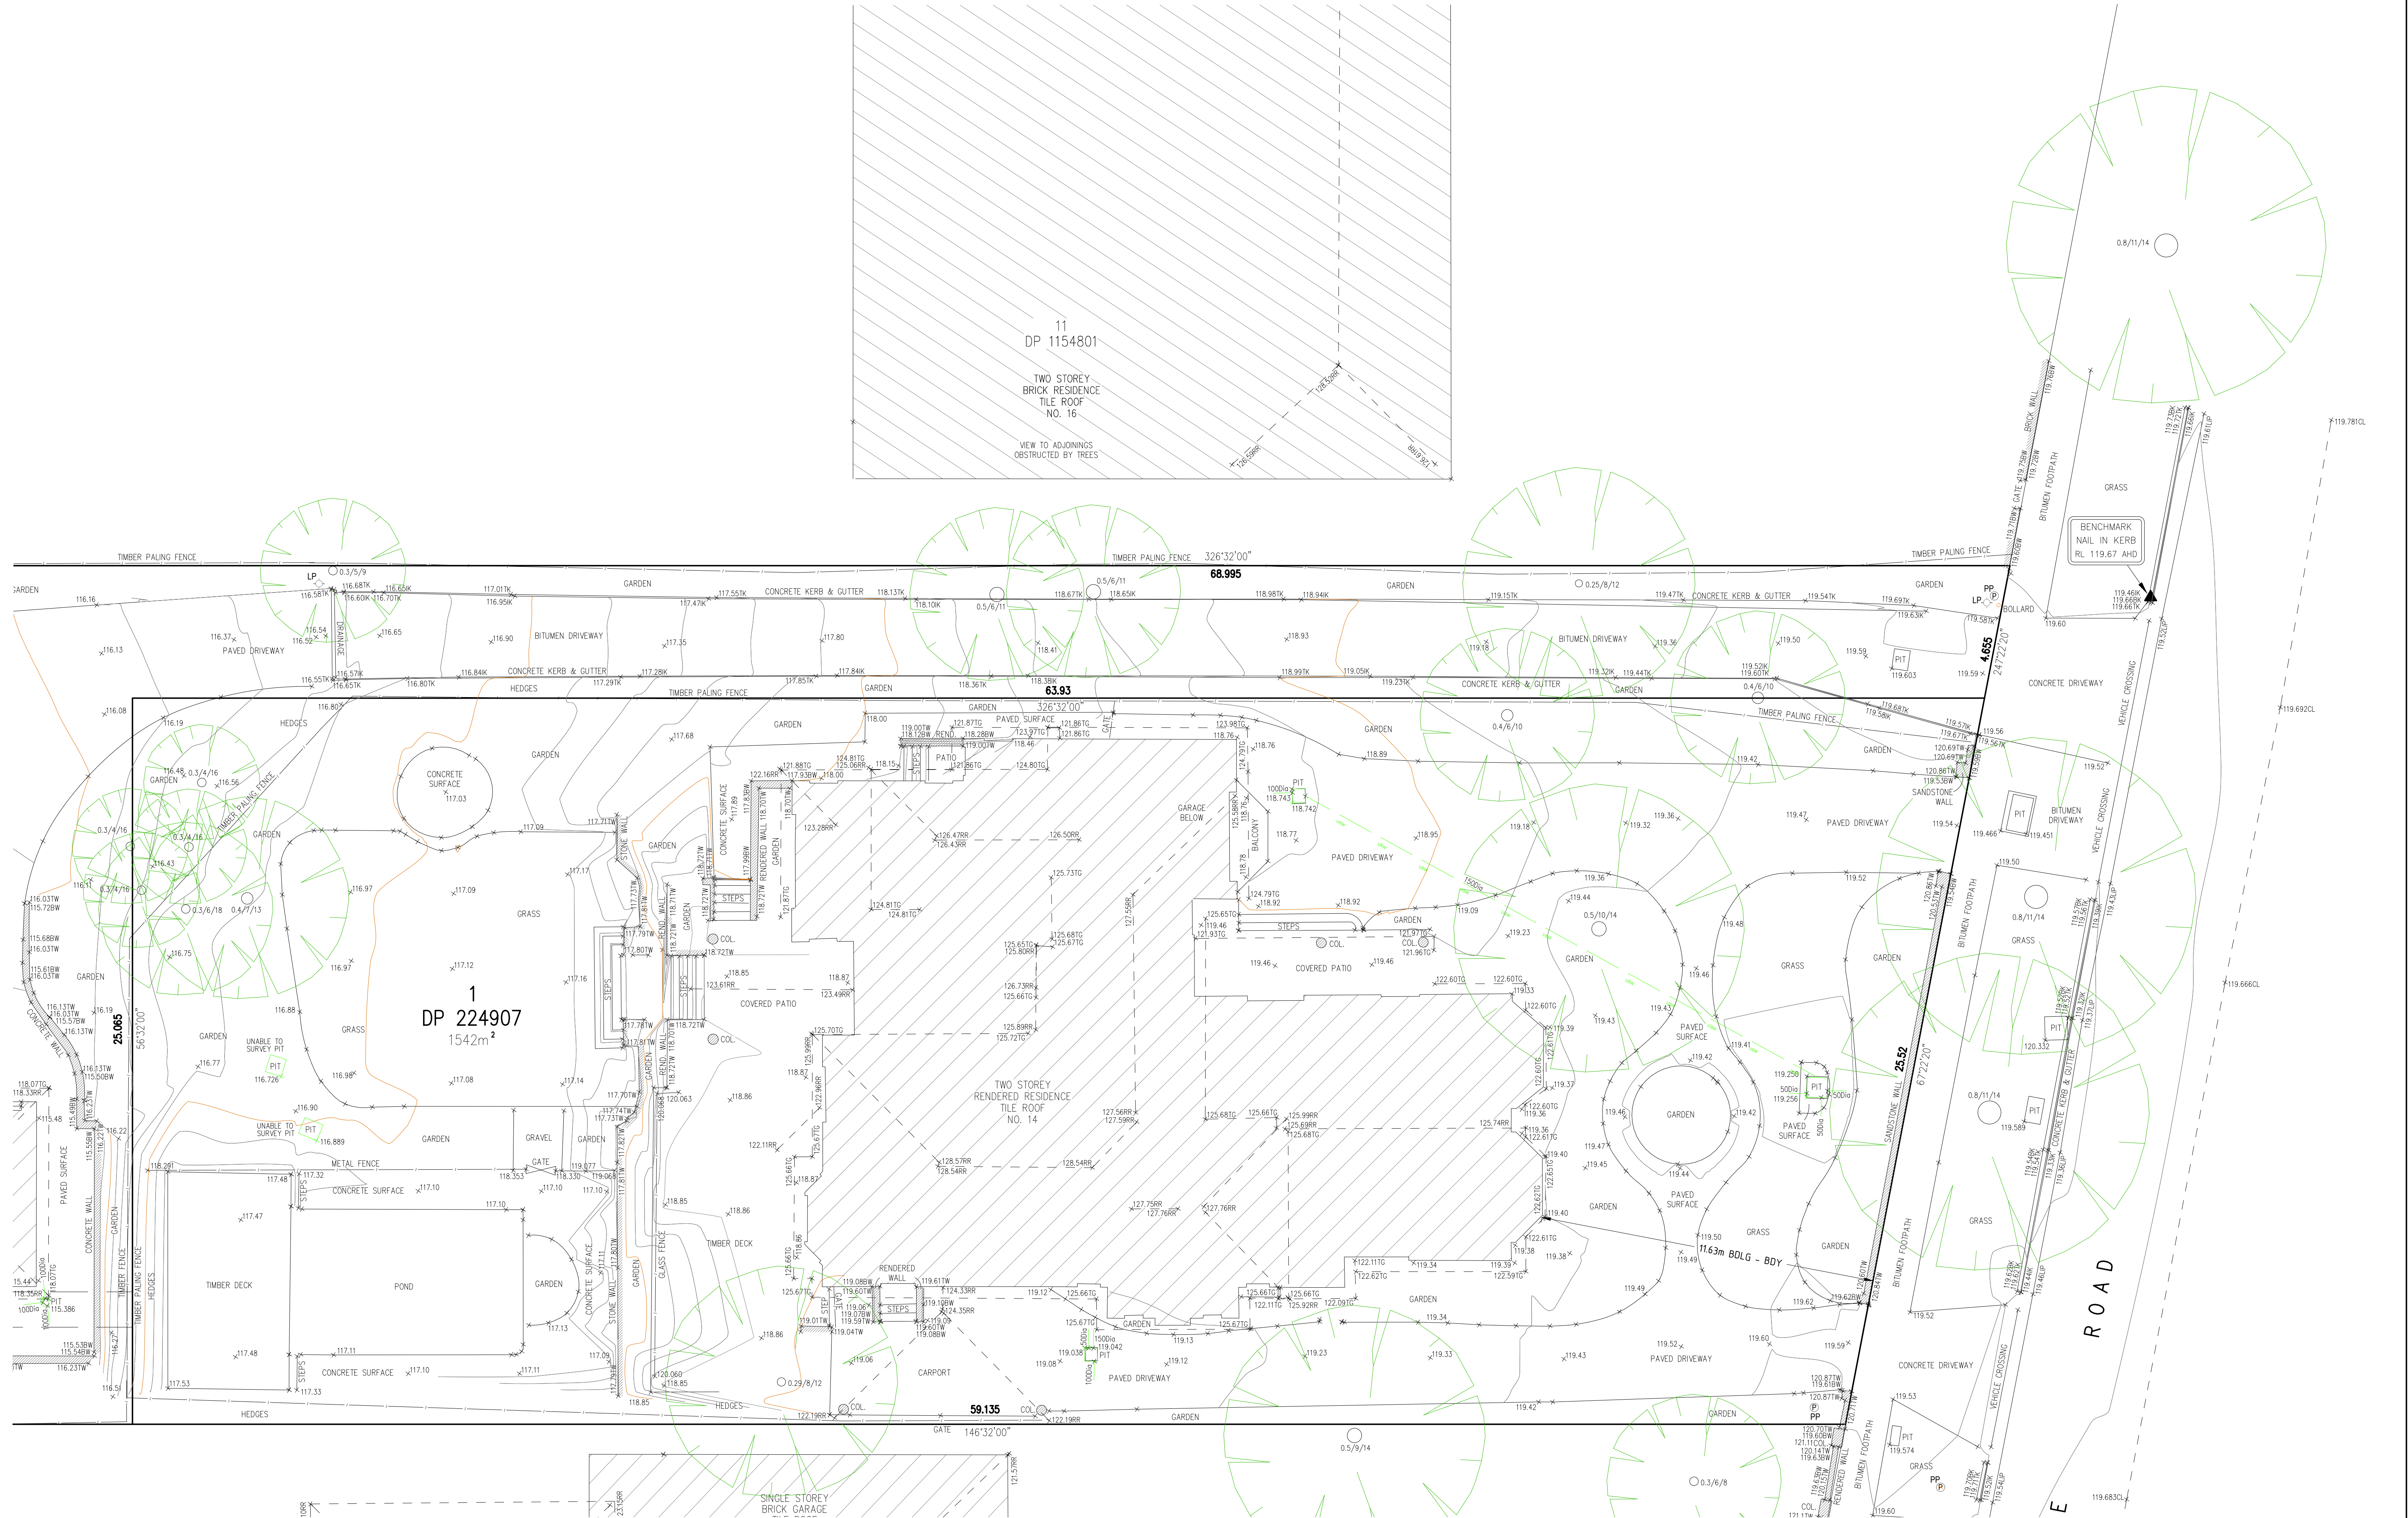

| POINT SUFFIX LEGEND                                                          |  |                                                                                |  | SYMBOL LEGEND                                                             |  |                                                                                                  |  | <div>TSS TOTAL SURVEYING SOLUTIONS</div> <div>CPDM</div> |  | JOB No:        | 240636                                                                               | DRAWING NUMBER |                                                                                       | LGA                                       |    |
|------------------------------------------------------------------------------|--|--------------------------------------------------------------------------------|--|---------------------------------------------------------------------------|--|--------------------------------------------------------------------------------------------------|--|---|--|----------------|--------------------------------------------------------------------------------------|----------------|---------------------------------------------------------------------------------------|-------------------------------------------|----|
| CL - CENTERLINE<br>TK - TOP OF KERB<br>BK - BACK OF KERB<br>TW - TOP OF WALL |  | BW - BOTTOM OF WALL<br>TG - TOP OF GUTTER<br>RR - ROOF RIDGE<br>LIP - LIP LINE |  | COL - COLUMN<br>INV - INVERT LEVEL<br>WM - WATER METER<br>SV - STOP VALVE |  | ELEC - ELECTRICAL PIT<br>PP - POWER POLE<br>BM - BENCHMARK<br>0.4/10/16 - DIAMETER/SPREAD/HEIGHT |  |   |  | 240636-1       |                                                                                      | KU-RING-GAI    |                                                                                       |                                           |    |
|                                                                              |  |                                                                                |  |                                                                           |  |                                                                                                  |  |   |  | ADDRESS:       | 10, 14 & 14A STANHOPE ROAD, KILLARA                                                  | DATUM<br>AHD   | SOURCE<br>SSM36394                                                                    | CONTOUR INTERVAL<br>0.2m MINOR / 1m MAJOR |    |
|                                                                              |  |                                                                                |  |                                                                           |  |                                                                                                  |  |   |  | CLIENT:        |                                                                                      | SCALE<br>1:100 |  | REV.                                      | A1 |
|                                                                              |  |                                                                                |  |                                                                           |  |                                                                                                  |  |   |  | TITLE:         | PLAN SHOWING DETAIL & LEVELS<br>OVER LOTS 1 & 2 IN DP224907<br>AND LOT B IN DP326483 | SHEET<br>4/9   |                                                                                       | 4                                         |    |
| 4 06/11/2025 ADDITIONAL TREES RT RT                                          |  |                                                                                |  | FHR DP FIRE HOSE REEL DOWN PIPE                                           |  |                                                                                                  |  | MAILBOX   |  | TELSTRA PILLAR |                                                                                      | BOL BOLLARD    |                                                                                       | AIR CONDITIONER                           |    |
| 3 13/03/2025 INCLUSION OF ADJOINING BUILDING - APPROXIMATE AP CSC            |  |                                                                                |  | UNIDENTIFIED POLE                                                         |  |                                                                                                  |  | PARKING METER   |  | SIGN POST      |                                                                                      |                |                                                                                       |                                           |    |
| 0 21/11/2024 FIRST ISSUE AP AP                                               |  |                                                                                |  | DRAWN                                                                     |  |                                                                                                  |  | CHECKED   |  |                |                                                                                      |                |                                                                                       |                                           |    |
| REV DATE DESCRIPTION DRAWN CHECKED                                           |  |                                                                                |  |                                                                           |  |                                                                                                  |  |   |  |                |                                                                                      |                |                                                                                       |                                           |    |



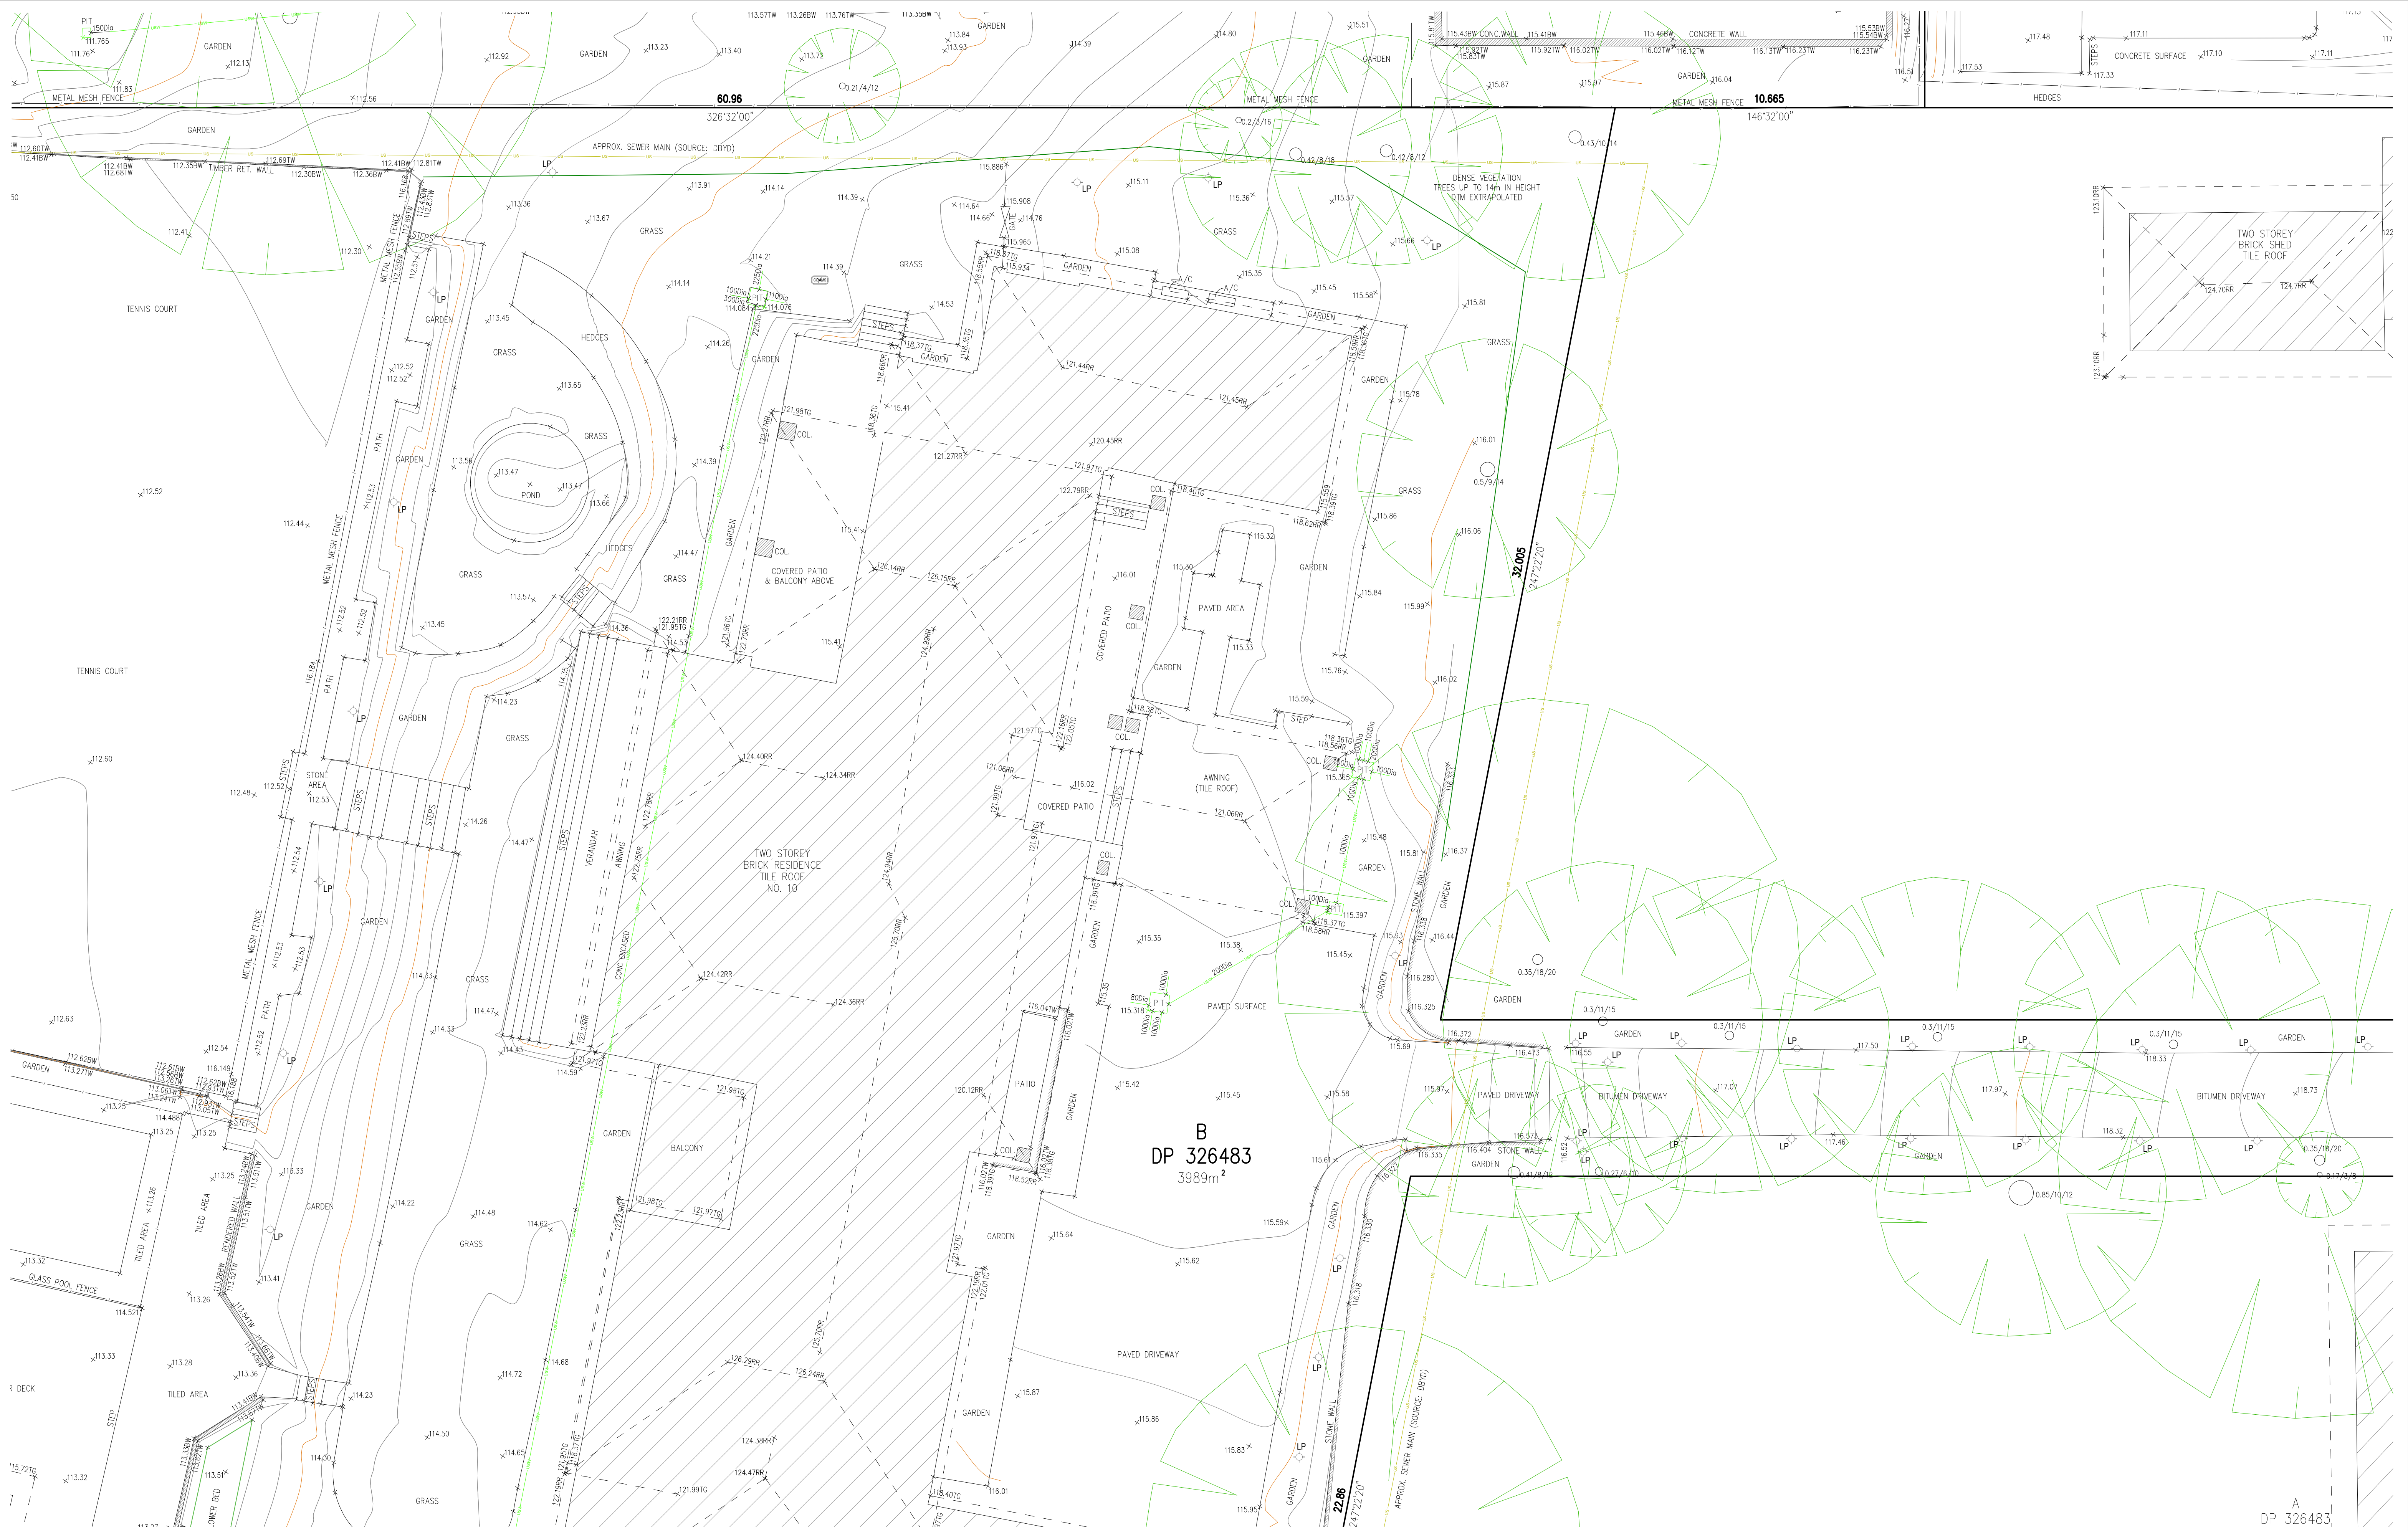

| POINT SUFFIX LEGEND |                                               |                    |                                    |
|---------------------|-----------------------------------------------|--------------------|------------------------------------|
| CL - CENTERLINE     | BW - BOTTOM OF WALL                           | COL - COLUMN       | ELEC - ELECTRICAL PIT              |
| TK - TOP OF KERB    | TG - TOP OF GUTTER                            | INV - INVERT LEVEL | PP - POWER POLE                    |
| BK - BACK OF KERB   | RR - ROOF RIDGE                               | WM - WATER METER   | BM - BENCHMARK                     |
| TW - TOP OF WALL    | LIP - LIP LINE                                | SV - STOP VALVE    | 0.4/10/16 - DIAMETER/SPREAD/HEIGHT |
| 0 06/11/2025        | ADDITIONAL TREES                              |                    | RT RT                              |
| 3 13/03/2025        | INCLUSION OF ADJOINING BUILDING - APPROXIMATE |                    | AP CSC                             |
| 0 21/11/2024        | FIRST ISSUE                                   |                    | AP AP                              |
| REV                 | DATE                                          | DESCRIPTION        | DRAWN CHECKED                      |

| SYMBOL LEGEND           |                            |                            |                    |
|-------------------------|----------------------------|----------------------------|--------------------|
| BM BENCHMARK            | ⊗ EBOX ELECTRICAL BOX      | ⊗ LP LIGHT POLE            | ⊗ PP POWER POLE    |
| ⊗ FHR FIRE HOSE REEL    | ⊗ DP DOWN PIPE             | ⊗ UP UNIDENTIFIED POLE     | ⊗ PM PARKING METER |
| ⊗ SP SIGN POST          | ⊗ SIP SEWER INSPECTION PIT | ⊗ FH FIRE HYDRANT          | ⊗ TL TRAFFIC LIGHT |
| ⊗ TS TRAFFIC SIGNAL BOX | ⊗ TAP WATER TAP            | ⊗ SSM STATE SURVEY MARK    | ⊗ MB MAILBOX       |
| ⊗ TPIL TELSTRA PILLAR   | ⊗ BH BORE HOLE             | ⊗ EOT END OF TRACE         | ⊗ G GAS VALVE      |
| ⊗ W WATER VALVE         | ⊗ SV SEWER VENT            | ⊗ MH MANHOLE               | ⊗ OPTUS OPTUS PIT  |
| ⊗ COMMS COMMS PIT       | ⊗ TELSTRA TELSTRA PIT      | ⊗ ELEC PIT ELECTRICITY PIT | ⊗ CAMERA CAMERA    |
| ⊗ SMH SMH               | ⊗ SV STOP VALVE            | ⊗ HYD WATER HYDRANT        | ⊗ WM WATER METER   |
| ⊗ GM GAS METER          | ⊗ ANT ANTENNA              | ⊗ ATM ATM                  | ⊗ BOL BOLLARD      |
| ⊗ AC AIR CONDITIONER    |                            |                            |                    |




TSS TOTAL SURVEYING SOLUTIONS



CLIENT: CPDM

JOB No: 240636

ADDRESS: 10, 14 & 14A STANHOPE ROAD, KILLARA


TITLE: PLAN SHOWING DETAIL & LEVELS OVER LOTS 1 & 2 IN DP224907 AND LOT B IN DP326483
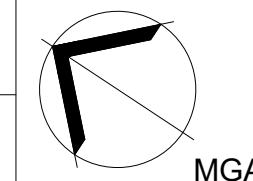
| DRAWING NUMBER |                                                                                           | LGA                                    |    |
|----------------|-------------------------------------------------------------------------------------------|----------------------------------------|----|
| 240636-1       |                                                                                           | KU-RING-GAI                            |    |
| DATUM AHD      | SOURCE SSM36394                                                                           | CONTOUR INTERVAL 0.2m MINOR / 1m MAJOR |    |
| SCALE 1:100    |  MGA | REV.                                   | A1 |
| SHEET 6/9      |                                                                                           | 4                                      |    |

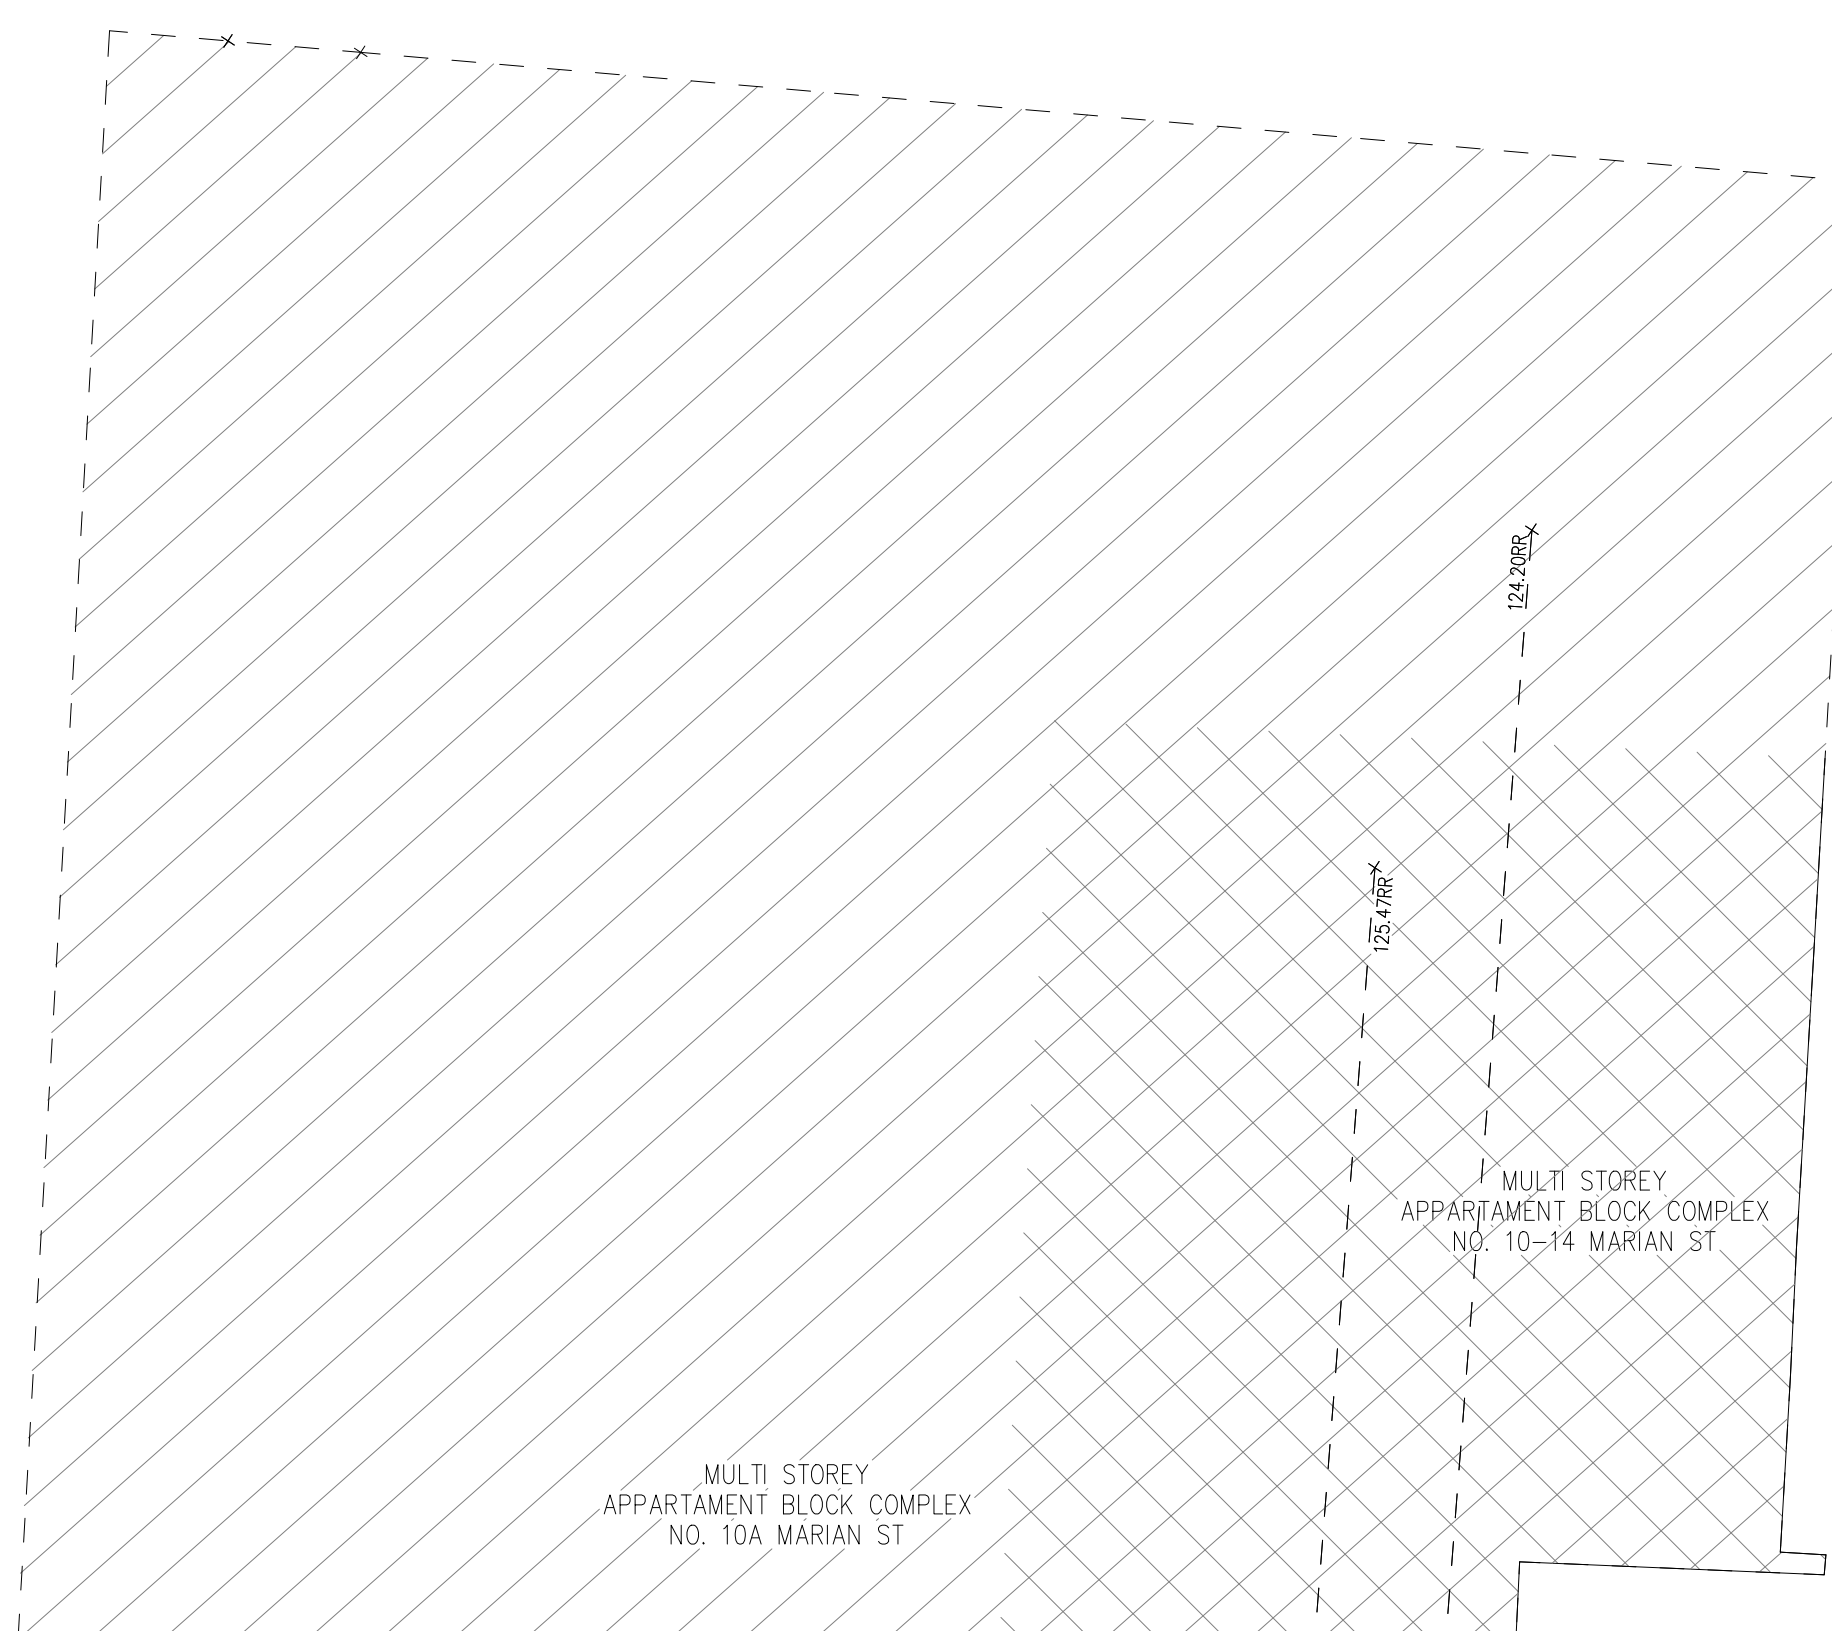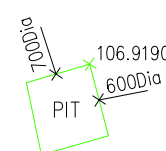

VIEW TO ADJOININGS  
OBSTRUCTED BY TREES

MULTI STOREY  
APPARTAMENT BLOCK COMPLEX  
NO. 10-14 MARIAN ST

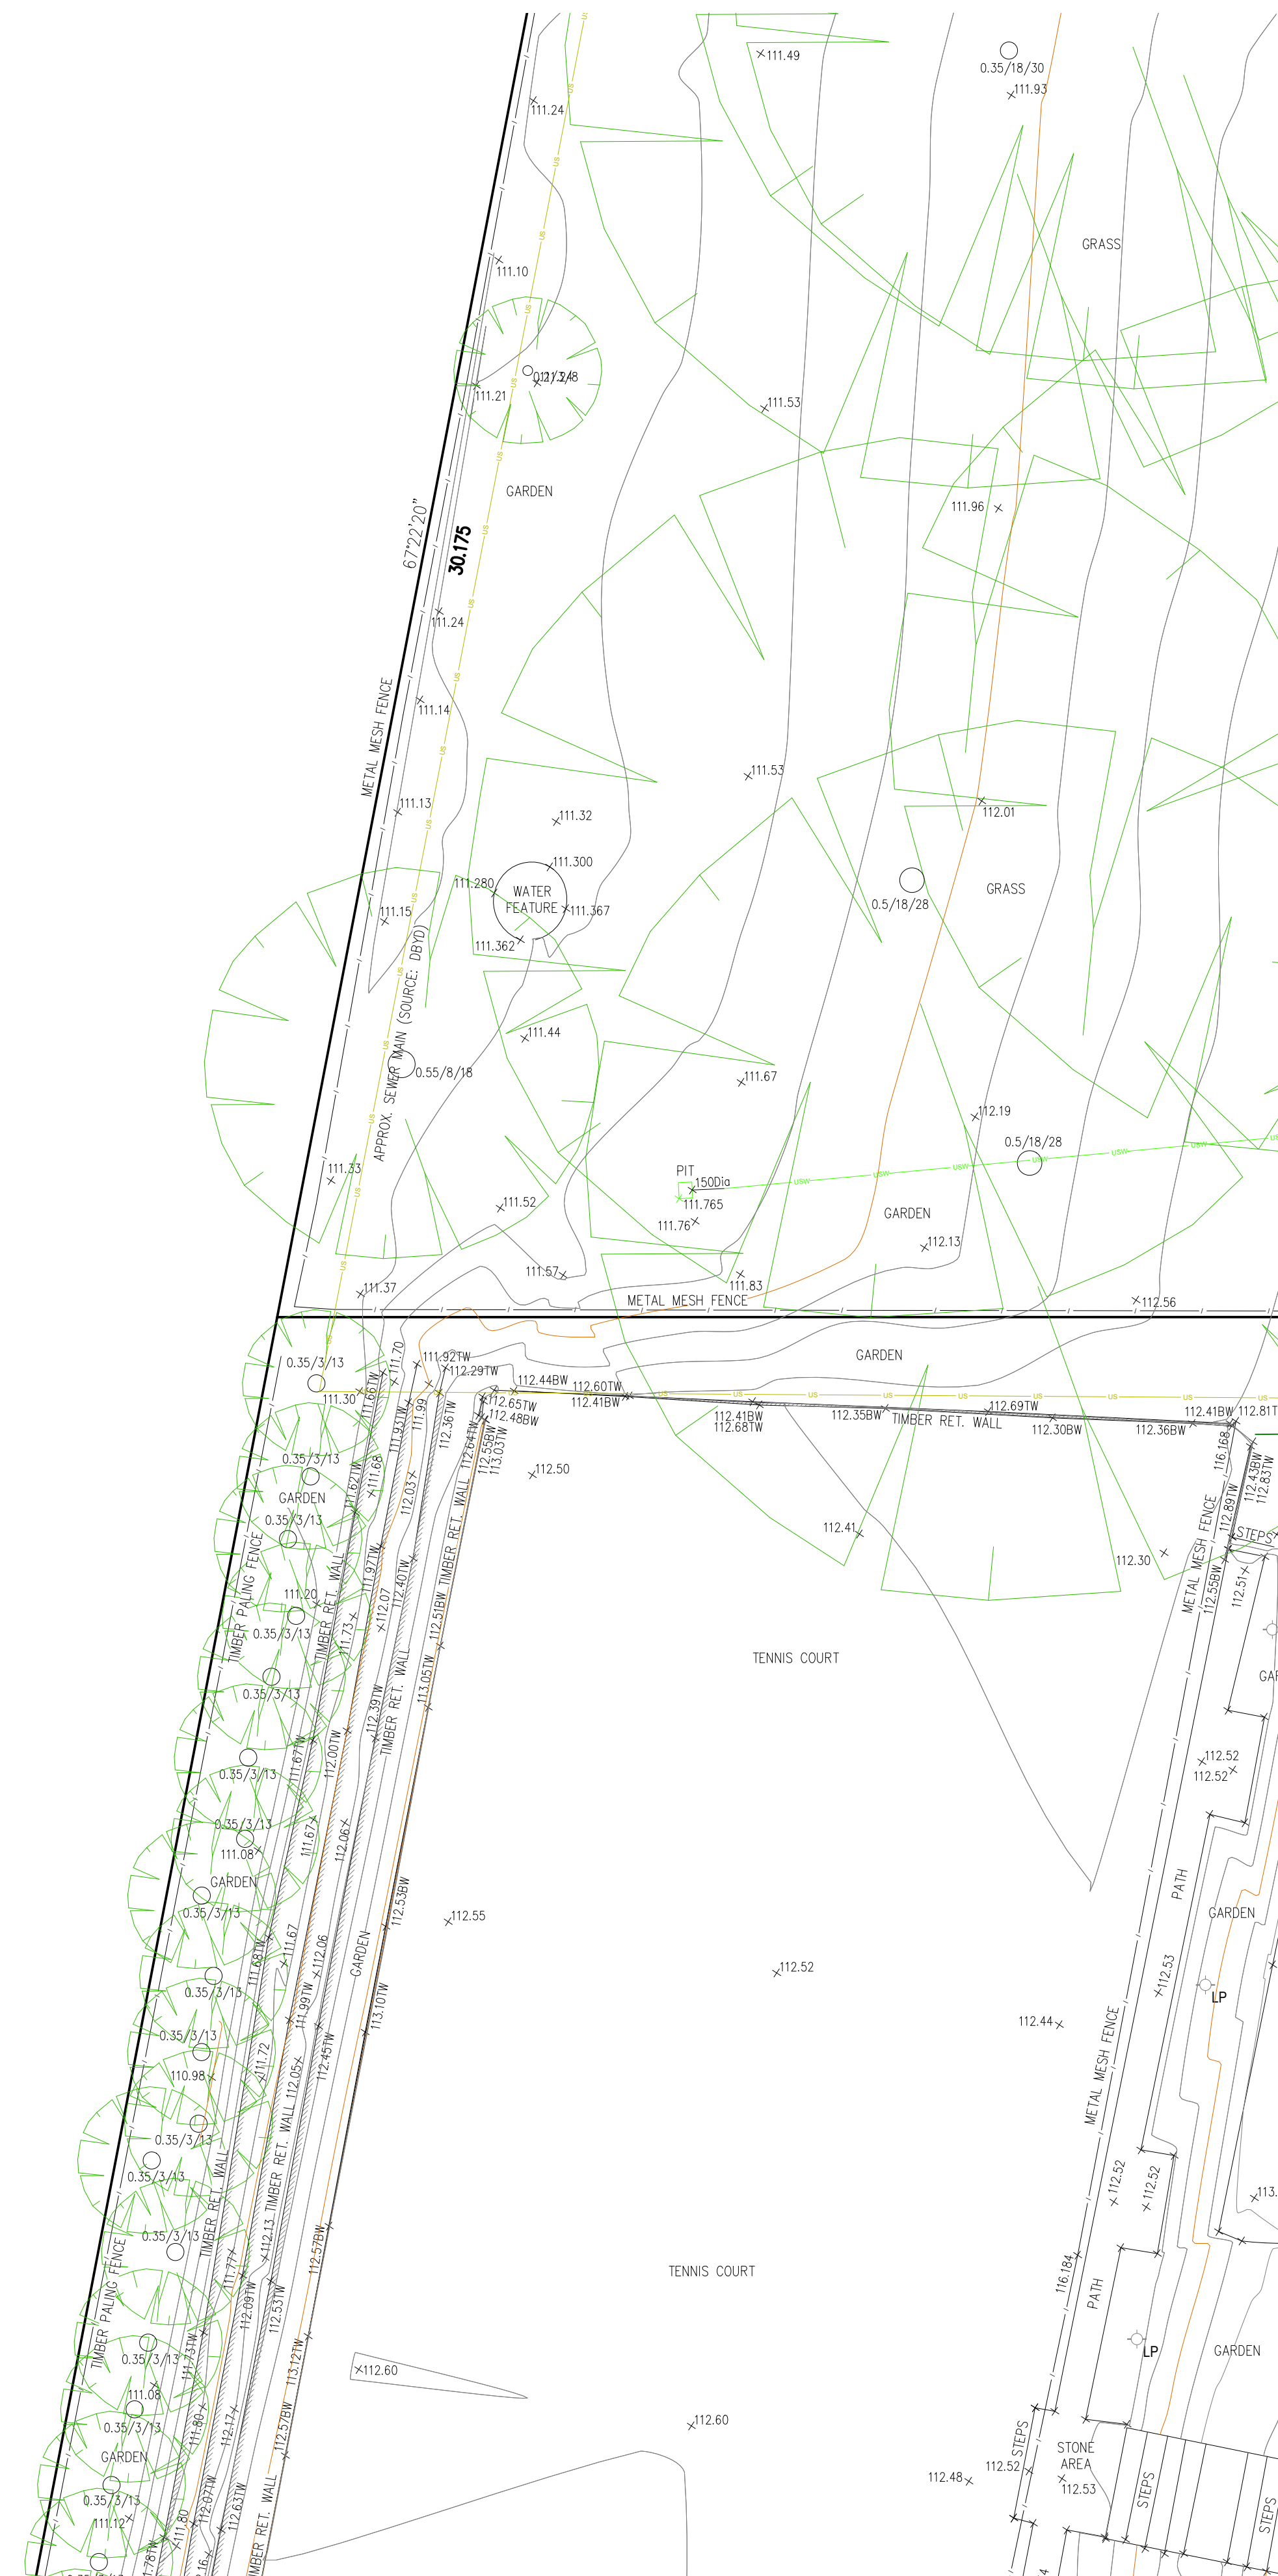

| POINT SUFFIX LEGEND |                     |                                             |                                    |         |
|---------------------|---------------------|---------------------------------------------|------------------------------------|---------|
| CL - CENTERLINE     | BW - BOTTOM OF WALL | COL - COLUMN                                | ELEC - ELECTRICAL PIT              |         |
| TK - TOP OF KERB    | TG - TOP OF GUTTER  | INV - INVERT LEVEL                          | PP - POWER POLE                    |         |
| BK - BACK OF KERB   | RR - ROOF RIDGE     | WM - WATER METER                            | BM - BENCHMARK                     |         |
| TW - TOP OF WALL    | LIP - LIP LINE      | SV - STOP VALVE                             | 0.4/10/16 - DIAMETER/SPREAD/HEIGHT |         |
| 4                   | 06/11/2025          | ADDITIONAL TREES                            |                                    | RT      |
| 3                   | 13/03/2025          | INCLUSION OF ADJOING BUILDING - APPROXIMATE |                                    | CSC     |
| 0                   | 21/11/2024          | FIRST ISSUE                                 |                                    | AP      |
| REV                 | DATE                | DESCRIPTION                                 |                                    | AP      |
|                     |                     |                                             |                                    | CHECKED |

| SYMBOL LEGEND                                                                       |      |                   |                                                                                     |         |                    |                                                                                       |      |                      |                                                                                       |       |                 |                                                                                       |      |                 |
|-------------------------------------------------------------------------------------|------|-------------------|-------------------------------------------------------------------------------------|---------|--------------------|---------------------------------------------------------------------------------------|------|----------------------|---------------------------------------------------------------------------------------|-------|-----------------|---------------------------------------------------------------------------------------|------|-----------------|
|  | BM   | BENCH MARK        |  | FH      | FIRE HYDRANT       |  | SP   | SEWER INSPECTION PIT |  | G     | STAY POLE       |  | SMH  | SEWER MANHOLE   |
|  | EBOX | ELECTRICAL BOX    |  | TL      | TRAFFIC LIGHT      |  | W    | GAS VALVE            |  | V     | WATER VALVE     |  | SV   | STOP VALVE      |
|  | LP   | LIGHT POLE        |  | TS      | TRAFFIC SIGNAL BOX |  | MH   | SEWER VENT           |  | OPTIC | MANHOLE OPT     |  | WM   | WATER METER     |
|  | SP   | SURVEY MARK       |  | TAP     | WATER TAP          |  | GM   | GAS METER            |  | COMMS | PIT             |  | ANT  | ANTENNA         |
|  | FHR  | FIRE HOSE REEL    |  | SS      | STATE SURVEY MARK  |  | TEL  | COMMS PIT            |  | ATM   | ATM             |  | BOL  | BOLLARD         |
|  | DP   | DOWN PIPE         |  | MAILBOX |                    |  | ELEC | TELSTRA PIT          |  | CAM   | ELECTRICITY PIT |  | AC   | AIR CONDITIONER |
|  | U    | UNIDENTIFIED POLE |  | TPIL    | TPILS PILLAR       |  | TEL  | COMMS PIT            |  | ELEC  | TELSTRA PIT     |  | ELEC | TELSTRA PIT     |
|  | P    | PARKING METER     |  | BH      | BORE HOLE          |  | ELEC | TELSTRA PIT          |  | ELEC  | TELSTRA PIT     |  | ELEC | TELSTRA PIT     |
|  | SP   | SIGN POST         |  | EOT     | END OF TRACE       |  | ELEC | TELSTRA PIT          |  | ELEC  | TELSTRA PIT     |  | ELEC | TELSTRA PIT     |




# TSS TOTAL SURVEYING SOLUTIONS

---

CLIENT:

CPDM
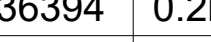
|          |                                                                                      |                |                                                                                       |                                           |    |
|----------|--------------------------------------------------------------------------------------|----------------|---------------------------------------------------------------------------------------|-------------------------------------------|----|
| JOB No:  | 240636                                                                               | DRAWING NUMBER |                                                                                       | LGA                                       |    |
|          |                                                                                      | 240636-1       |                                                                                       | KU-RING-GAI                               |    |
| ADDRESS: | 10, 14 & 14A STANHOPE ROAD, KILLARA                                                  | DATUM<br>AHD   | SOURCE<br>SSM36394                                                                    | CONTOUR INTERVAL<br>0.2m MINOR / 1m MAJOR |    |
| TITLE:   | PLAN SHOWING DETAIL & LEVELS<br>OVER LOTS 1 & 2 IN DP224907<br>AND LOT B IN DP326483 | SCALE<br>1:100 |  | REV.                                      | A1 |
|          |                                                                                      | SHEET<br>7/9   |                                                                                       | 4                                         |    |



| POINT SUFFIX LEGEND |                                               |                    |                                    |
|---------------------|-----------------------------------------------|--------------------|------------------------------------|
| CL - CENTERLINE     | BW - BOTTOM OF WALL                           | COL - COLUMN       | ELEC - ELECTRICAL PIT              |
| TK - TOP OF KERB    | TG - TOP OF GUTTER                            | INV - INVERT LEVEL | PP - POWER POLE                    |
| BK - BACK OF KERB   | RR - ROOF RIDGE                               | WM - WATER METER   | BM - BENCHMARK                     |
| TW - TOP OF WALL    | LIP - LIP LINE                                | SV - STOP VALVE    | 0.4/10/16 - DIAMETER/SPREAD/HEIGHT |
| 4 06/11/2025        | ADDITIONAL TREES                              |                    | RT RT                              |
| 3 13/03/2025        | INCLUSION OF ADJOINING BUILDING - APPROXIMATE |                    | AP CSC                             |
| 0 21/11/2024        | FIRST ISSUE                                   |                    | AP AP                              |
| REV                 | DATE                                          | DESCRIPTION        | DRAWN CHECKED                      |

| SYMBOL LEGEND         |                            |                       |                      |
|-----------------------|----------------------------|-----------------------|----------------------|
| BM BENCHMARK          | ⊗ SIP SEWER INSPECTION PIT | ⊗ G STAY POLE         | ⊗ NBN PIT            |
| ⊗ EBOX ELECTRICAL BOX | ⊗ FH FIRE HYDRANT          | ⊗ W GAS VALVE         | ⊗ SMH SEWER MANHOLE  |
| ⊗ LP LIGHT POLE       | ⊗ TL TRAFFIC LIGHT         | ⊗ V WATER VALVE       | ⊗ SV STOP VALVE      |
| ⊗ PP POWER POLE       | ⊗ TS TRAFFIC SIGNAL BOX    | ⊗ MH MANHOLE          | ⊗ HYD WATER HYDRANT  |
| ⊗ FHR FIRE HOSE REEL  | ⊗ TAP WATER TAP            | ⊗ OPTUS OPTUS PIT     | ⊗ WM WATER METER     |
| ⊗ DP DOWN PIPE        | ⊗ STATE SURVEY MARK        | ⊗ COMMS COMMS PIT     | ⊗ GM GAS METER       |
| ⊗ UNIDENTIFIED POLE   | ⊗ MAILBOX                  | ⊗ TELSTRA TELSTRA PIT | ⊗ ANT ANTENNA        |
| ⊗ PARKING METER       | ⊗ TELSTRA PILLAR           | ⊗ ELECTRICITY PIT     | ⊗ ATM ATM            |
| ⊗ SP SIGN POST        | ⊗ BORE HOLE                | ⊗ EOT END OF TRACE    | ⊗ BOL BOLLARD        |
|                       |                            |                       | ⊗ AC AIR CONDITIONER |

TSS TOTAL SURVEYING SOLUTIONS

CLIENT: CPDM

JOB No: 240636

ADDRESS: 10, 14 & 14A STANHOPE ROAD, KILLARA

TITLE: PLAN SHOWING DETAIL & LEVELS OVER LOTS 1 & 2 IN DP224907 AND LOT B IN DP326483

DRAWING NUMBER 240636-1

DATUM AHD

SCALE 1:100



SHEET 8/9

LGA KU-RING-GAI

CONTOUR INTERVAL 0.2m MINOR / 1m MAJOR

REV. 4

A1

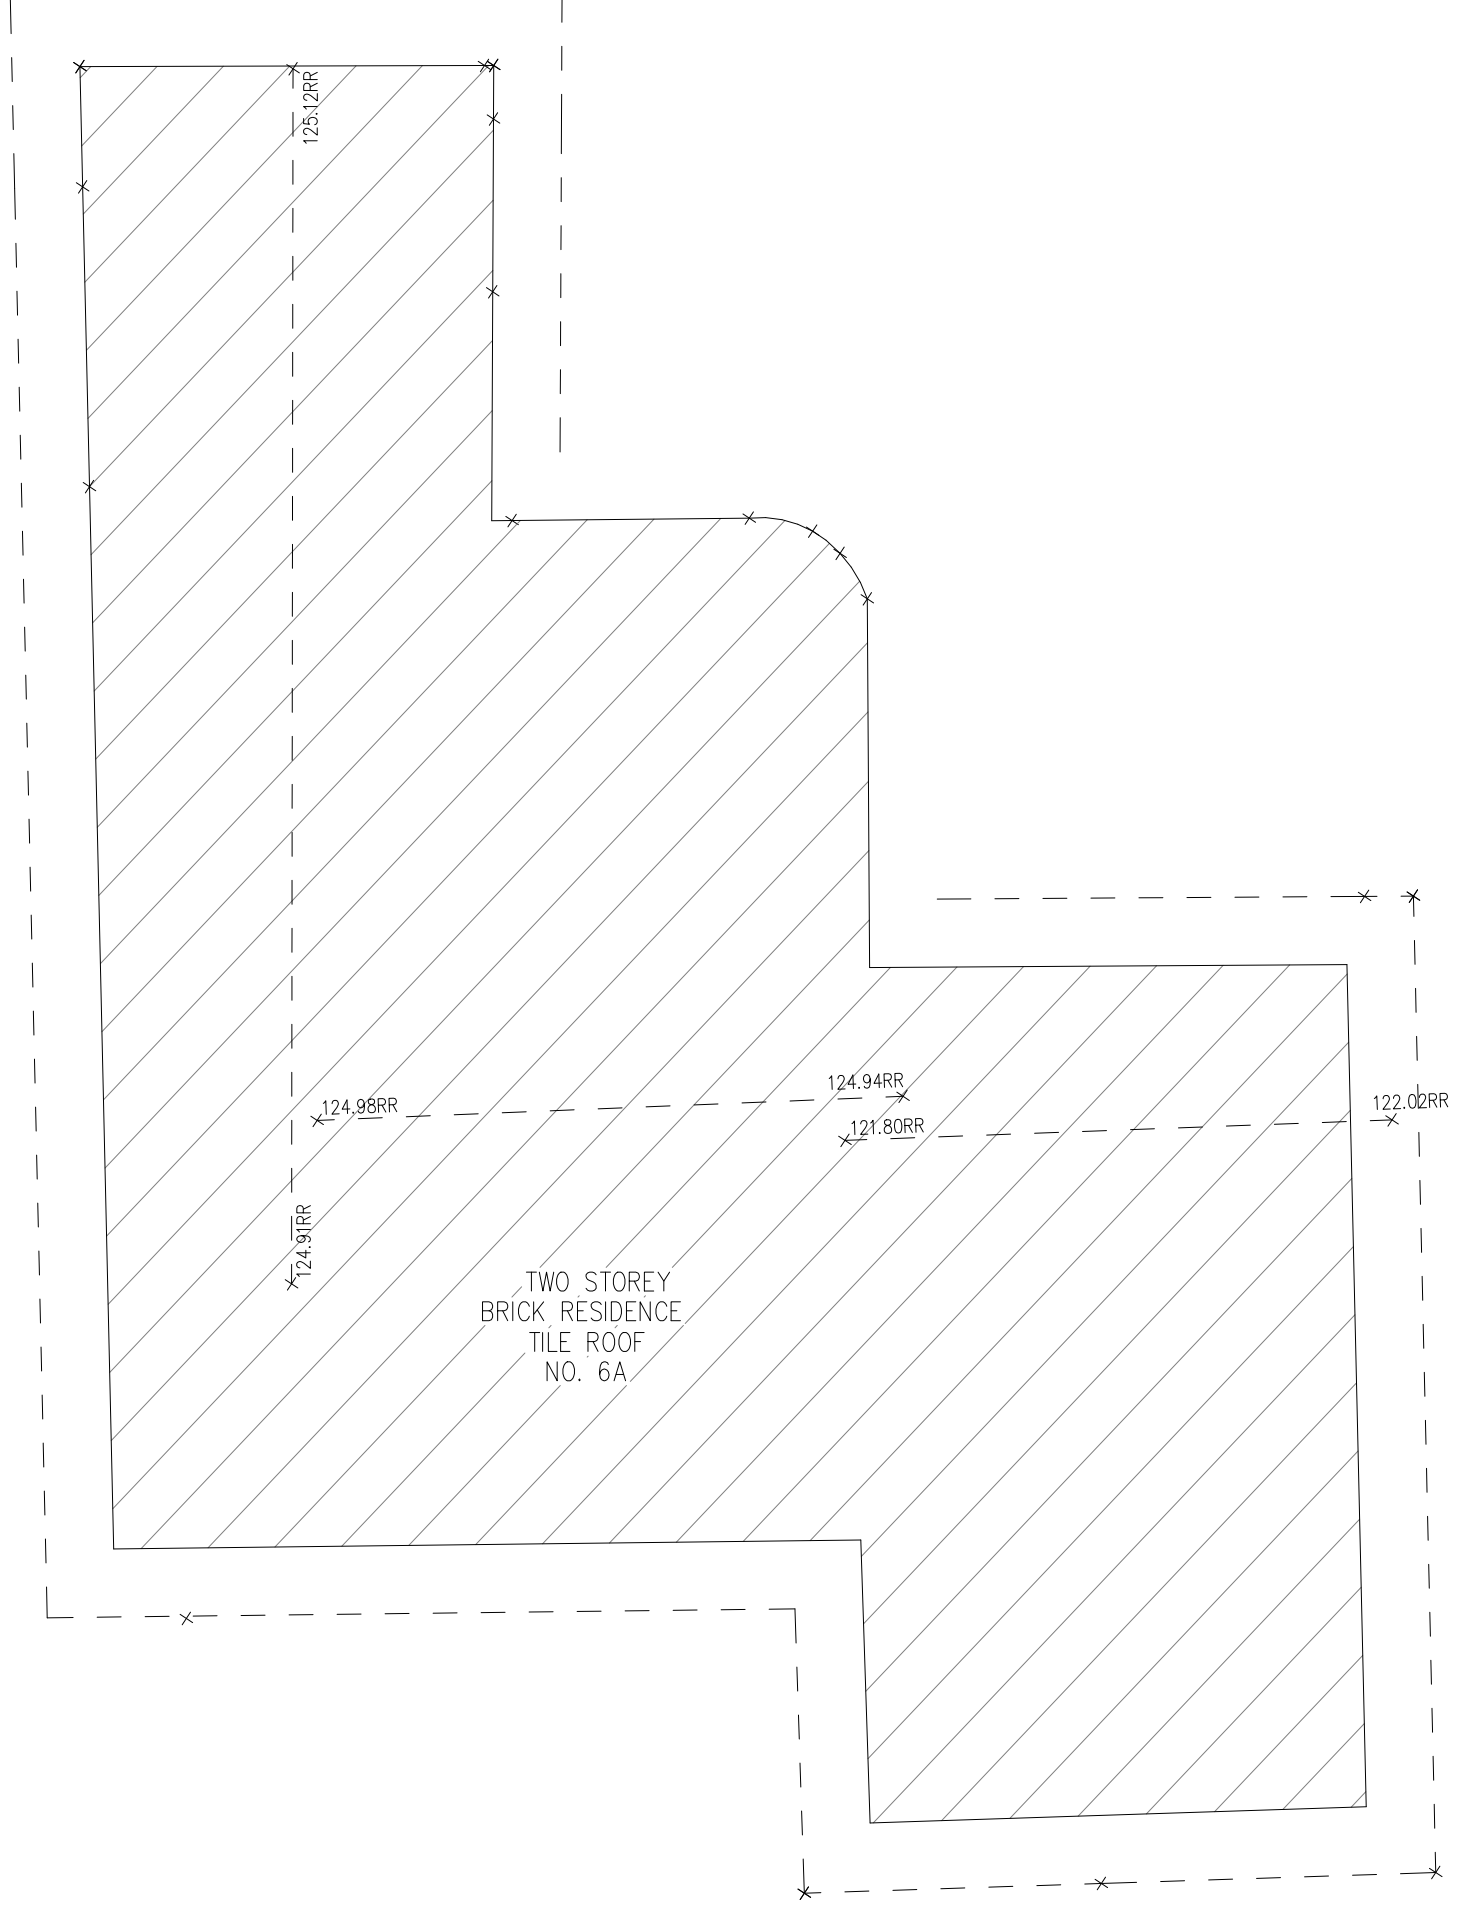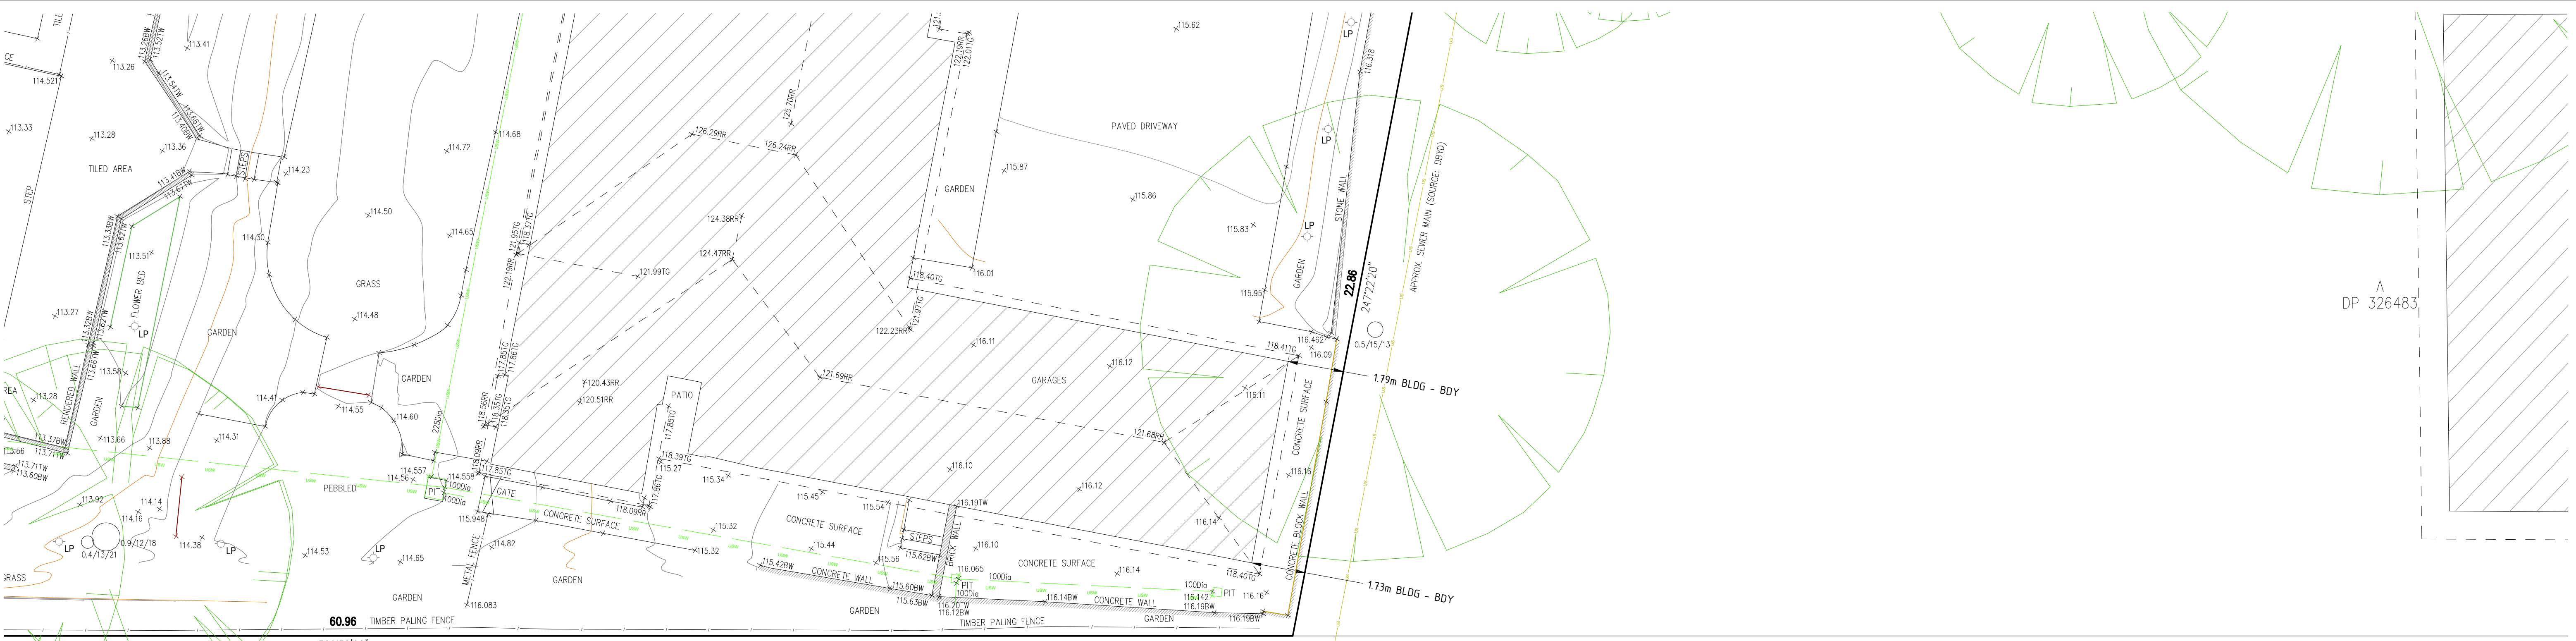

| POINT SUFFIX LEGEND |                     |                    |                                    |
|---------------------|---------------------|--------------------|------------------------------------|
| CL - CENTERLINE     | BW - BOTTOM OF WALL | COL - COLUMN       | ELEC - ELECTRICAL PIT              |
| TK - TOP OF KERB    | TG - TOP OF GUTTER  | INV - INVERT LEVEL | PP - POWER POLE                    |
| BK - BACK OF KERB   | WM - WATER METER    | BM - BENCHMARK     | 0.4/10/16 - DIAMETER/SPREAD/HEIGHT |
| TW - TOP OF WALL    | LP - LIP LINE       | SV - STOP VALVE    |                                    |

|     |            |                                               |       |         |
|-----|------------|-----------------------------------------------|-------|---------|
| 4   | 06/11/2025 | ADDITIONAL TREES                              | RT    | RT      |
| 3   | 13/03/2025 | INCLUSION OF ADJOINING BUILDING - APPROXIMATE | AP    | CSC     |
| 0   | 21/11/2024 | FIRST ISSUE                                   | AP    | AP      |
| REV | DATE       | DESCRIPTION                                   | DRAWN | CHECKED |

| SYMBOL LEGEND     |                   |         |                      |
|-------------------|-------------------|---------|----------------------|
| BM                | BENCHMARK         | SIP     | SEWER INSPECTION PIT |
| EBOX              | ELECTRICAL BOX    | FH      | FIRE HYDRANT         |
| LP                | LIGHT POLE        | TL      | TRAFFIC LIGHT        |
| PP                | POWER POLE        | TS      | TRAFFIC SIGNAL BOX   |
| TAP               | SURVEY MARK       | TAP     | STATE SURVEY MARK    |
| FHR               | FIRE HOSE REEL    | MAILBOX | MAILBOX              |
| DP                | DOWN PIPE         | TPIL    | TELSTRA PILLAR       |
| UNIDENTIFIED POLE | UNIDENTIFIED POLE | BH      | BORE HOLE            |
| PARKING METER     | PARKING METER     | EOT     | END OF TRACE         |
| SP                | SIGN POST         |         |                      |

|                 |                 |     |                 |
|-----------------|-----------------|-----|-----------------|
| SP              | STAY POLE       | SMH | SEWER MANHOLE   |
| G               | GAS VALVE       | SV  | STOP VALVE      |
| W               | WATER VALVE     | HYD | WATER HYDRANT   |
| VENT            | SEWER VENT      | WM  | WATER METER     |
| MANHOLE         | MANHOLE         | GM  | GAS METER       |
| OPTUS PIT       | OPTUS PIT       | ANT | ANTENNA         |
| COMMS PIT       | COMMS PIT       | ATM | ATM             |
| TELSTRA PIT     | TELSTRA PIT     | BOL | BOLLARD         |
| ELECTRICITY PIT | ELECTRICITY PIT | AC  | AIR CONDITIONER |
| CAMERA          | CAMERA          |     |                 |



TSS TOTAL SURVEYING SOLUTIONS

CLIENT: CPDM

|          |                                                                                |                |                 |                                        |    |
|----------|--------------------------------------------------------------------------------|----------------|-----------------|----------------------------------------|----|
| JOB No:  | 240636                                                                         | DRAWING NUMBER |                 | LGA                                    |    |
| ADDRESS: | 10, 14 & 14A STANHOPE ROAD, KILLARA                                            | 240636-1       |                 | KU-RING-GAI                            |    |
| TITLE:   | PLAN SHOWING DETAIL & LEVELS OVER LOTS 1 & 2 IN DP224907 AND LOT B IN DP326483 | DATUM AHD      | SOURCE SSM36394 | CONTOUR INTERVAL 0.2m MINOR / 1m MAJOR |    |
|          |                                                                                | SCALE 1:100    |                 | REV.                                   | A1 |
|          |                                                                                | SHEET 8/9      |                 | 4                                      |    |