


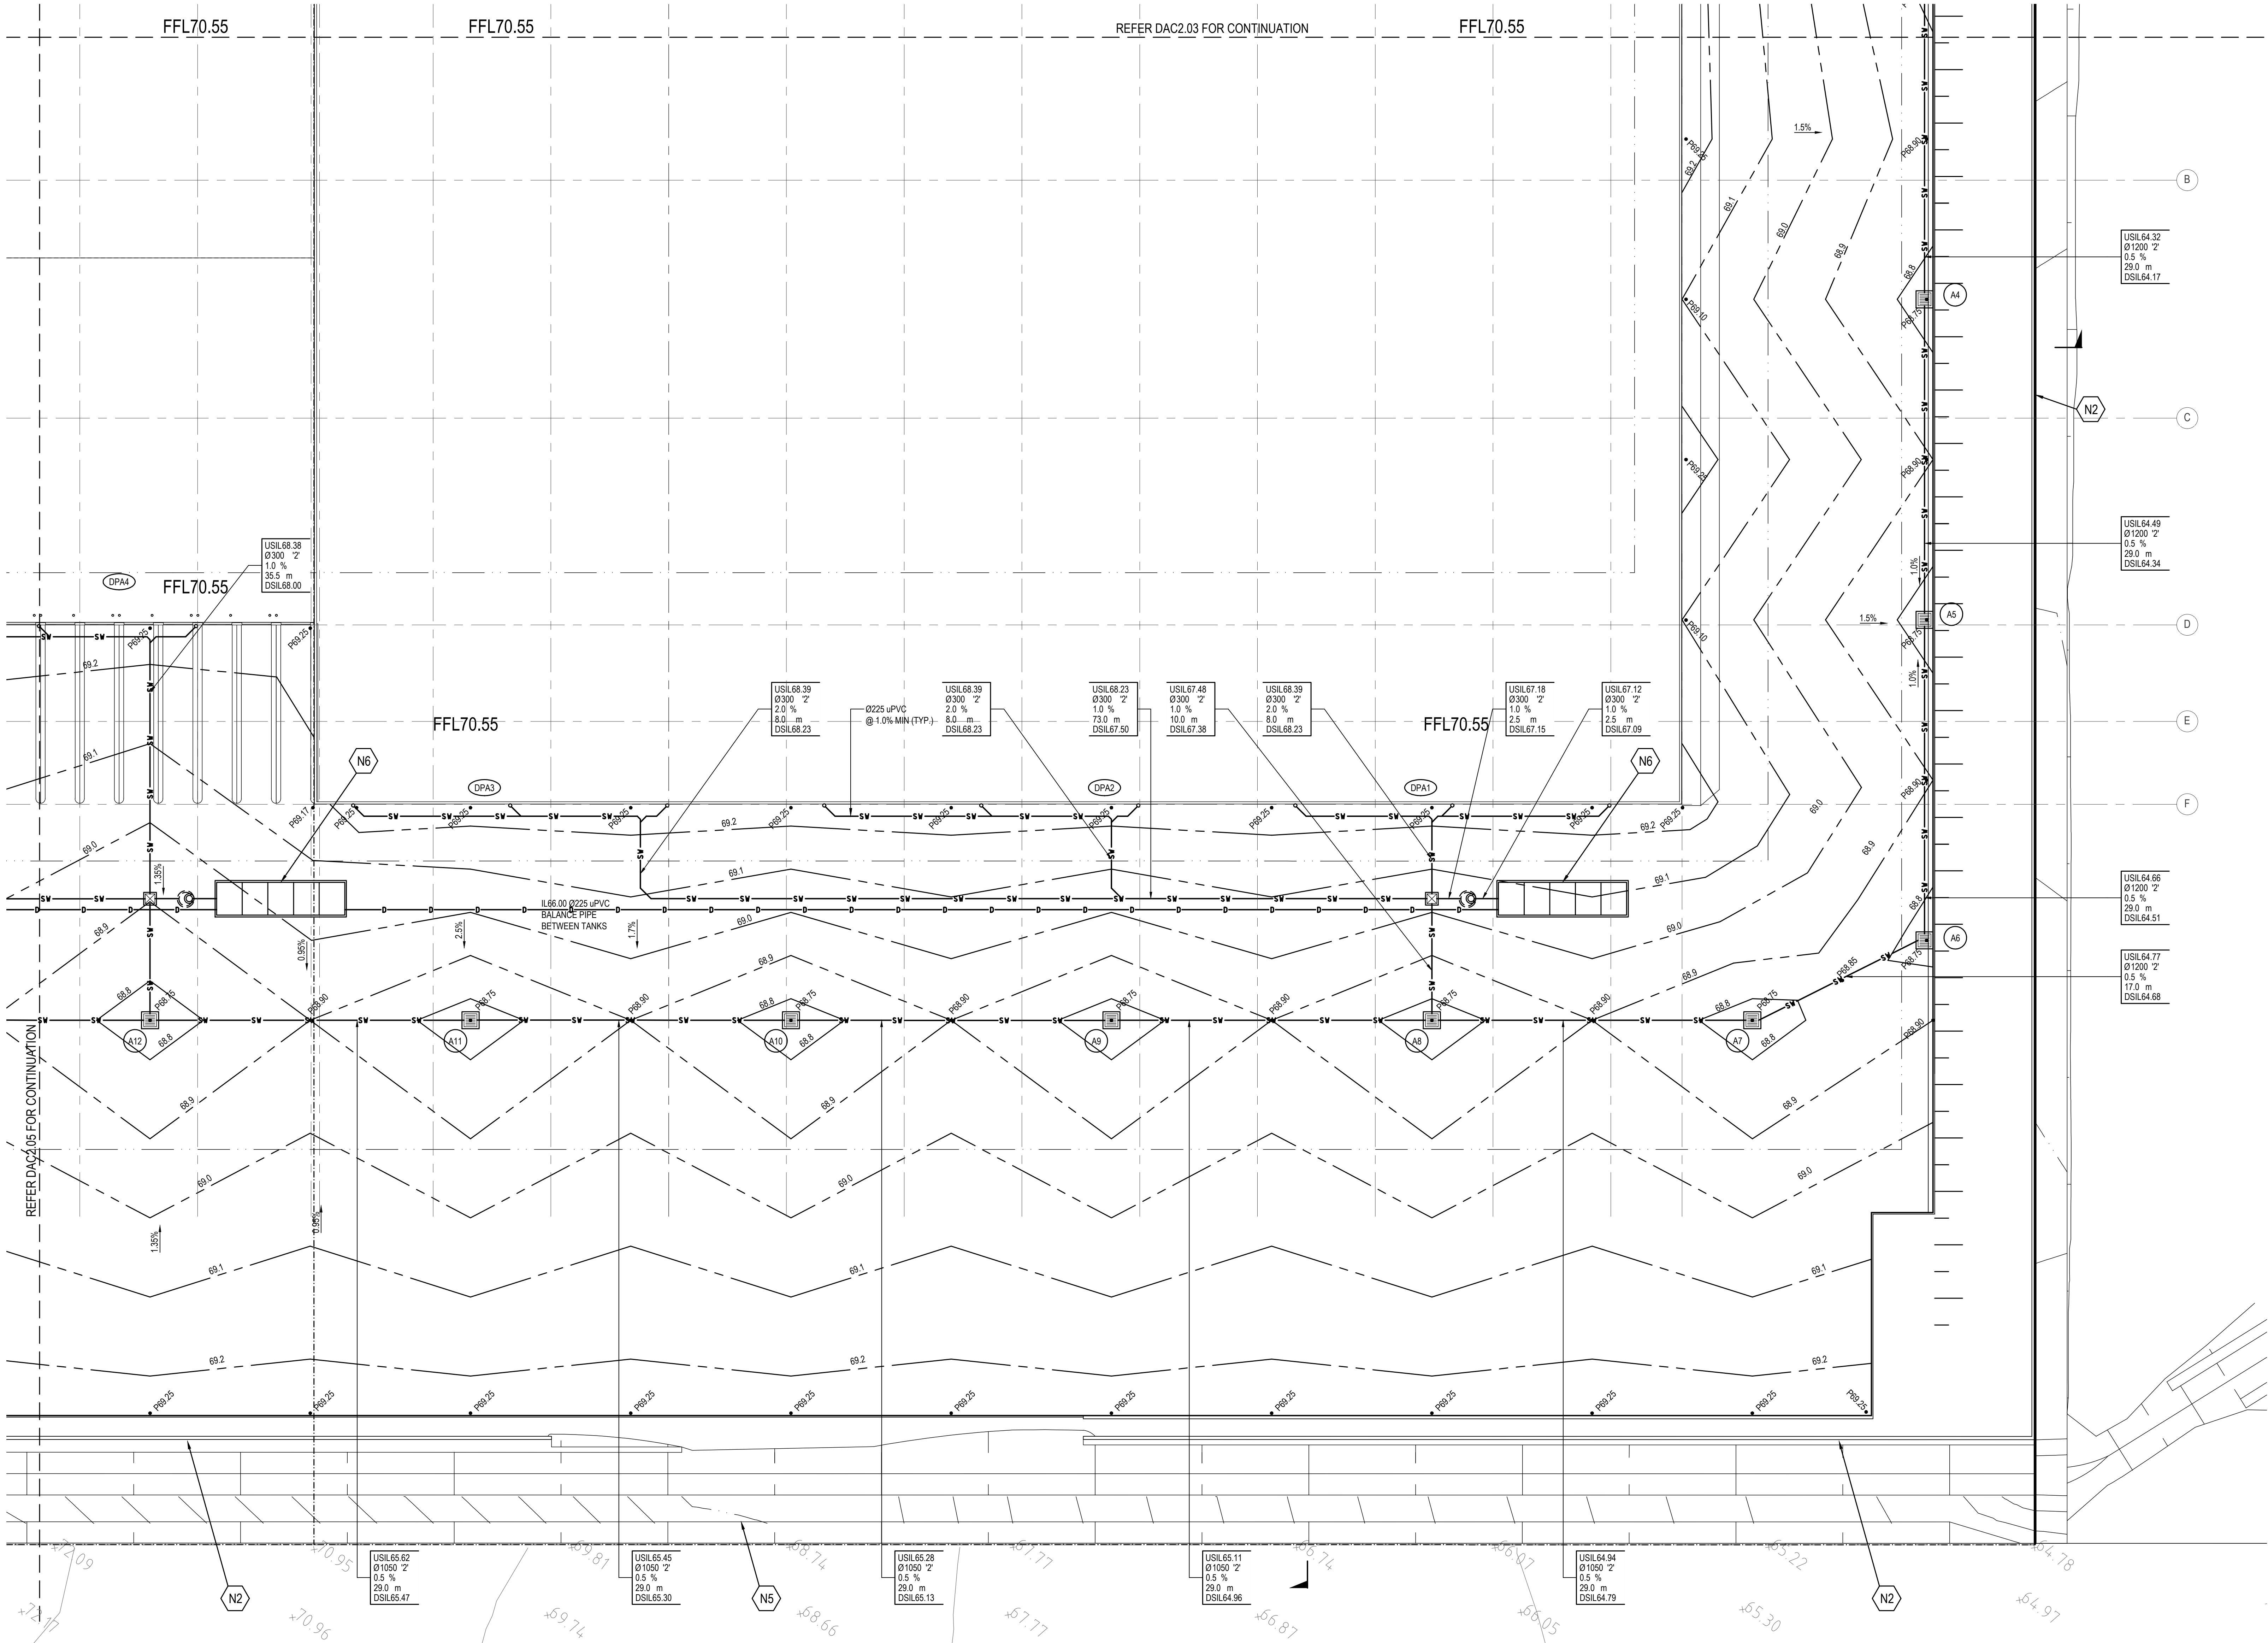


- NOTES**
- N1. PROPOSED PROPRIETARY GROSS POLLUTANT TRAP.
 - N2. RETAINING WALL CONSTRUCTED AS PART OF SUBDIVISION WORKS.
 - N3. RETAINING WALL TO BE CONSTRUCTED AS PART OF SUBJECT DA.
 - N4. SEWER MAIN CONSTRUCTED AS PART OF SUBDIVISION WORKS.
 - N5. ACOUSTIC WALL, SWALE AND LANDSCAPING CONSTRUCTED AS PART OF SUBDIVISION WORKS.
 - N6. 75 KL EFFECTIVE VOLUME UNDERGROUND RAINWATER RE-USE TANK.

© COPYRIGHT of this design and plan is the property of ACOR Consultants Pty Ltd, ACN 079 306 245 ABN 40 079 306 245, all rights reserved. It must not be used, modified, reproduced or copied wholly or in part without written permission from ACOR Consultants Pty Ltd.

This drawing has been assigned an electronic code that signifies the drawing has been checked and approved by:

Issue	Description	Date	Drawn	Approved	Scale
B	RE-ISSUED FOR DA	30.10.17	RAS	SRW	North
A	ISSUED FOR DA	14.06.17	RAS	SRW	
P3	ISSUED FOR REVIEW	08.03.17	RAS	SRW	
P2	ISSUED FOR REVIEW	21.02.17	RAS	SRW	

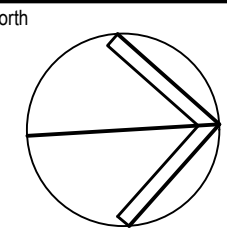

SCALE 1:250



ACOR Consultants Pty Ltd
Unit 10, Level 1, No.1 Maitland Place
Baulkham Hills NSW 2153
T +61 2 9634 6311

Project
COSTCO OAKDALE DEPOT
ESTATE ROAD 1
OAKDALE SOUTH ESTATE, NSW

Drawing Title		Date		Scale		B1		G.A. Check		Date	
CIVIL WORKS		APRIL 2016		AS SHOWN							
SITWORKS PLAN											
SHEET 6 OF 6											
Drawn	RAS	Date	APRIL 2016	Scale	AS SHOWN	B1	G.A. Check		Date		
Designed	SRW	Project No.	NW160037	Dwg. No.	DAC2.06		Issue				

NOT FOR CONSTRUCTION