



COSTCO DEPOT

OAKDALE INDUSTRIAL SITE, HORSLEY PARK NSW, 2175

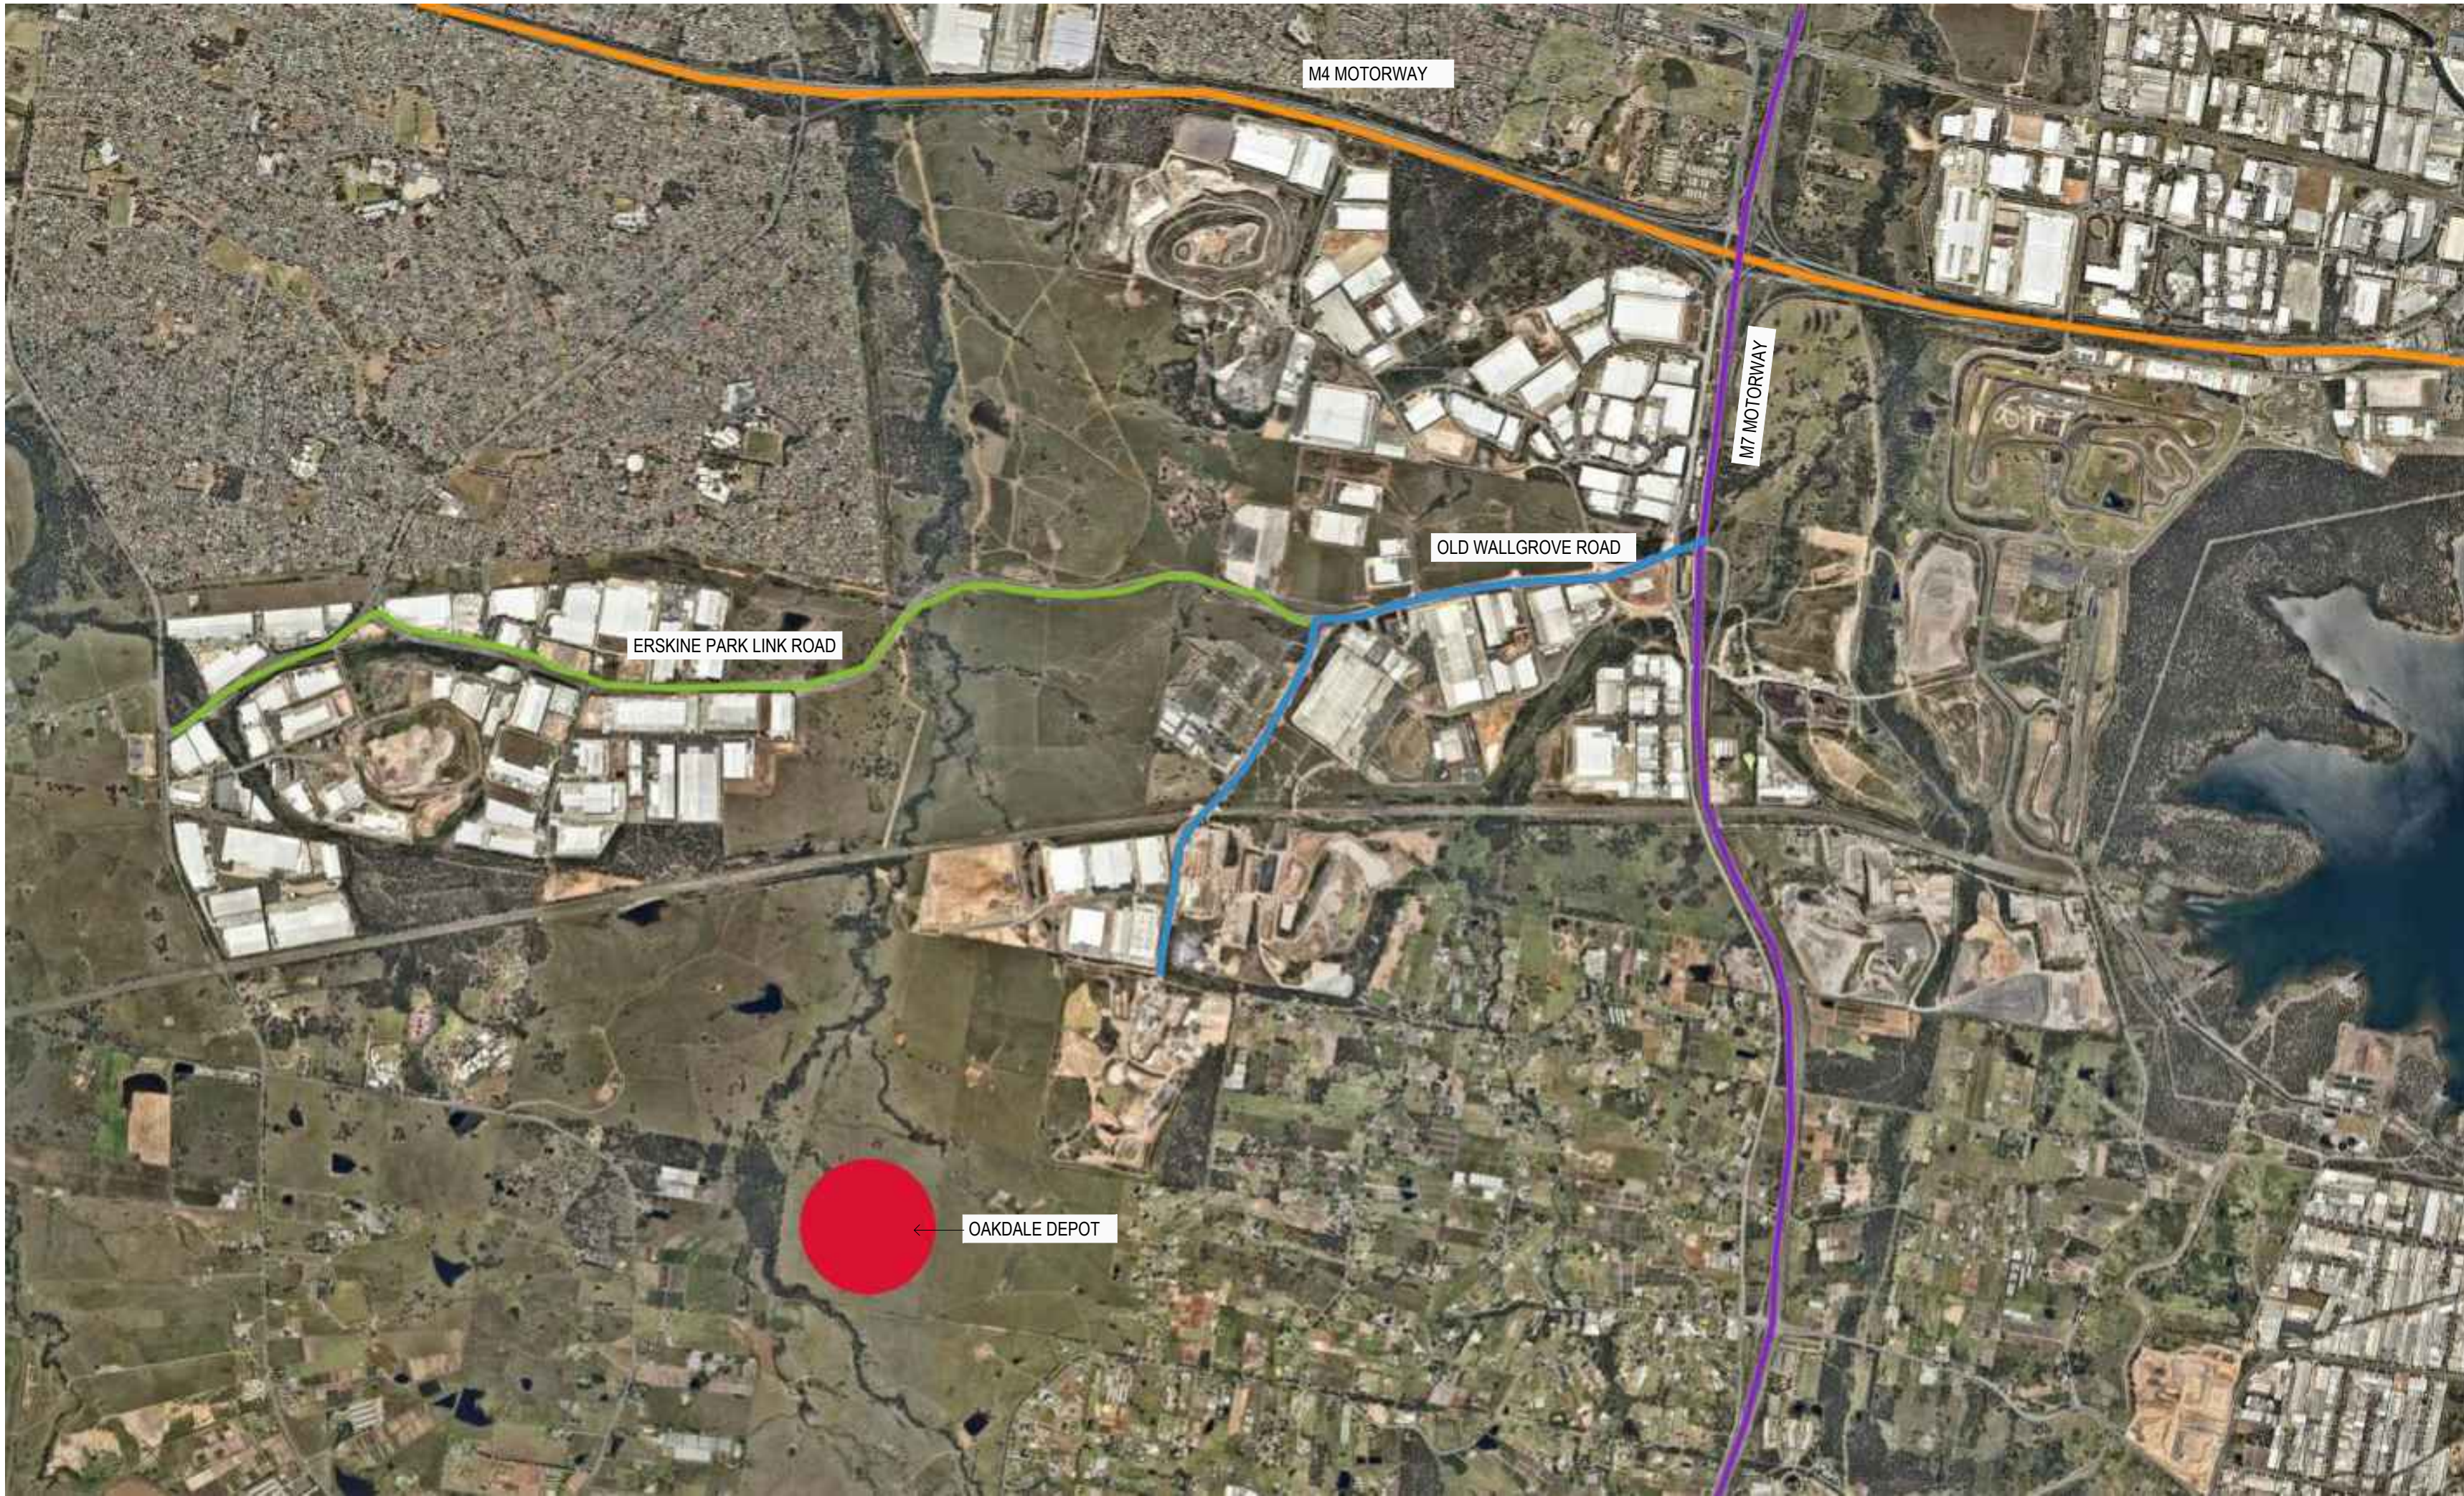

VICINITY MAP - NTS

DRAWING SCHEDULES		
NO.	TITLE	SCALE @ B1
L-0000	LANDSCAPE COVER SHEET	N.T.S
L-1000	LANDSCAPE SITE PLAN	1:1000
L-1001.1	LANDSCAPE SITE PLAN - STAGE 1	1:1000
L-1101	LANDSCAPE PLAN SHEET 1	1:500
L-1102	LANDSCAPE PLAN SHEET 2	1:500
L-1102.1	LANDSCAPE PLAN SHEET 2 - STAGE 1	1:500
L-1111	LANDSCAPE PLAN SHEET 3	1:200
L-4001	LANDSCAPE DETAILS	1:10/20
L-8001	PLANTING SCHEDULE	N.T.S

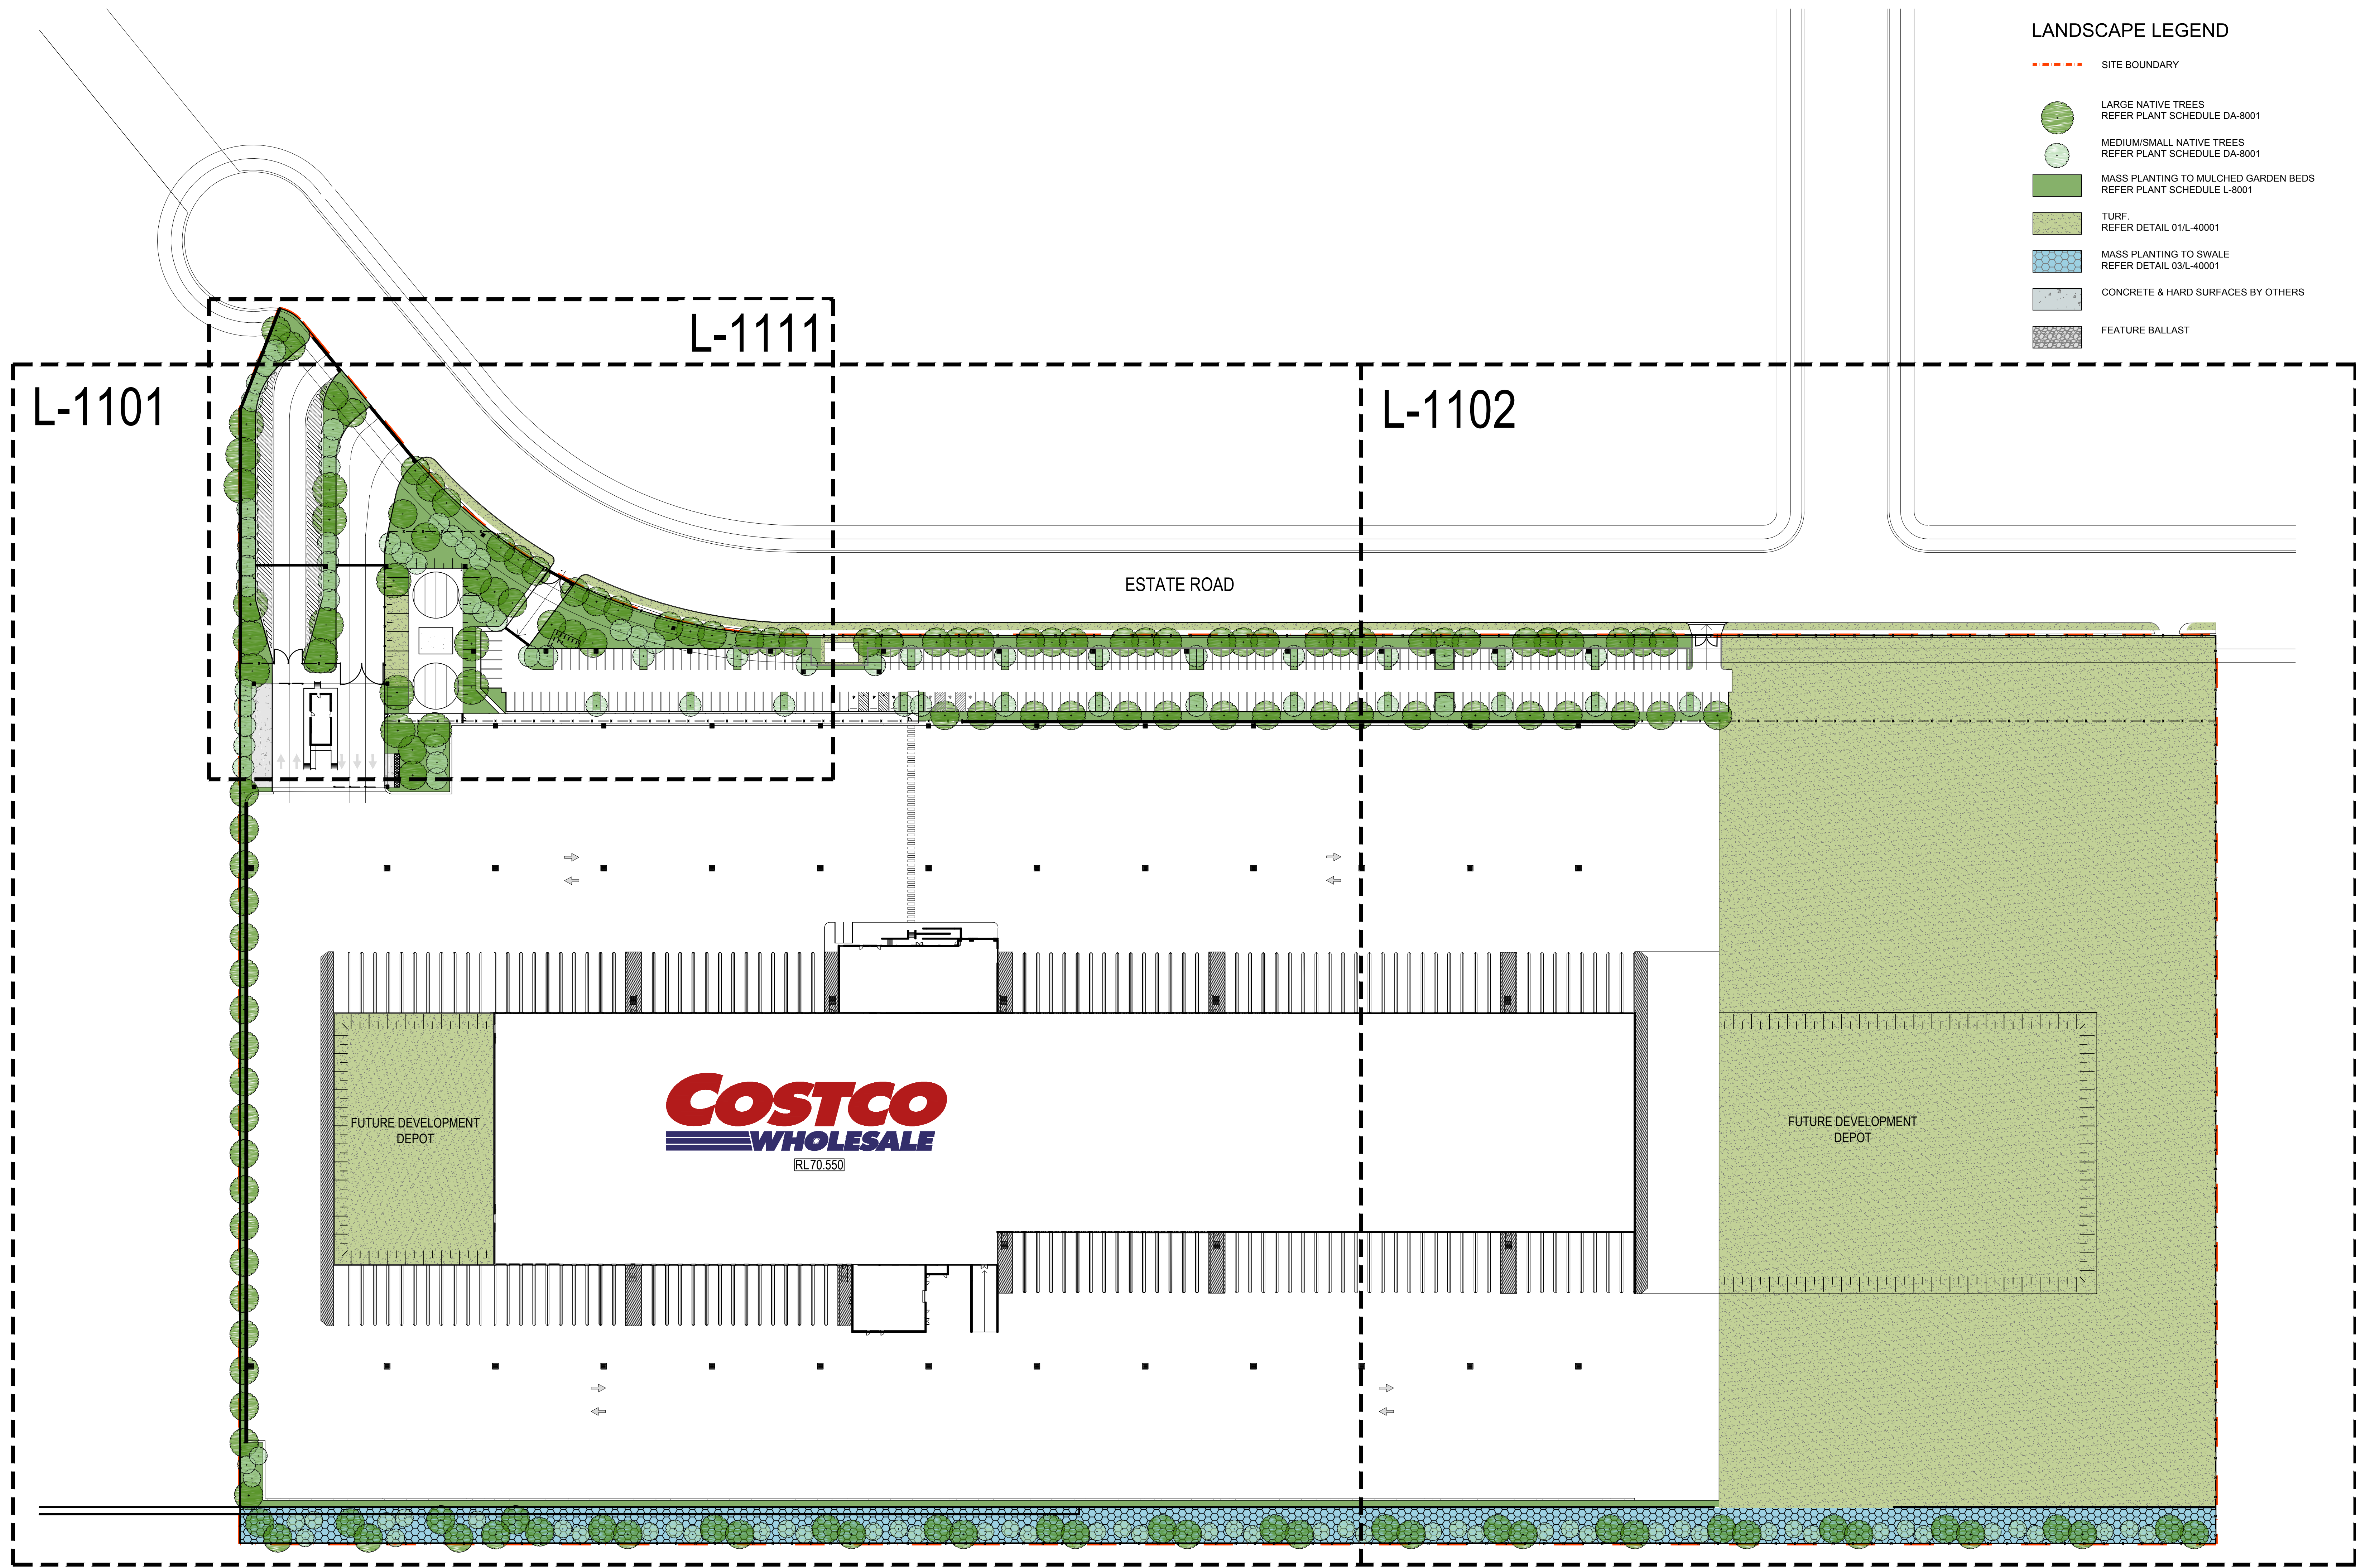


LANDSCAPE LEGEND

- SITE BOUNDARY
- LARGE NATIVE TREES
REFER PLANT SCHEDULE DA-8001
- MEDIUM/SMALL NATIVE TREES
REFER PLANT SCHEDULE DA-8001
- MASS PLANTING TO MULCHED GARDEN BEDS
REFER PLANT SCHEDULE L-8001
- TURF
REFER DETAIL 01/L-40001
- MASS PLANTING TO SWALE
REFER DETAIL 03/L-40001
- CONCRETE & HARD SURFACES BY OTHERS
- FEATURE BALLAST

FOR DA

COSTCO
OAKDALE DEPOT

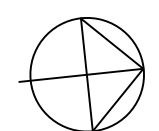





- LANDSCAPE LEGEND
- SITE BOUNDARY
 - LARGE NATIVE TREES
REFER PLANT SCHEDULE DA-8001
 - MEDIUM/SMALL NATIVE TREES
REFER PLANT SCHEDULE DA-8001
 - MASS PLANTING TO MULCHED GARDEN BEDS
REFER PLANT SCHEDULE L-8001
 - TURF
REFER DETAIL 01/L-40001
 - MASS PLANTING TO SWALE
REFER DETAIL 03/L-40001
 - CONCRETE & HARD SURFACES BY OTHERS
 - FEATURE BALLAST

LANDSCAPE LEGEND

- SITE BOUNDARY
- LARGE NATIVE TREES
REFER PLANT SCHEDULE DA-8001
- MEDIUM/SMALL NATIVE TREES
REFER PLANT SCHEDULE DA-8001
- MASS PLANTING TO MULCHED GARDEN BEDS
REFER PLANT SCHEDULE L-8001
- TURF.
REFER DETAIL 01/L-40001
- MASS PLANTING TO SWALE
REFER DETAIL 03/L-40001
- CONCRETE & HARD SURFACES BY OTHERS
- FEATURE BALLAST

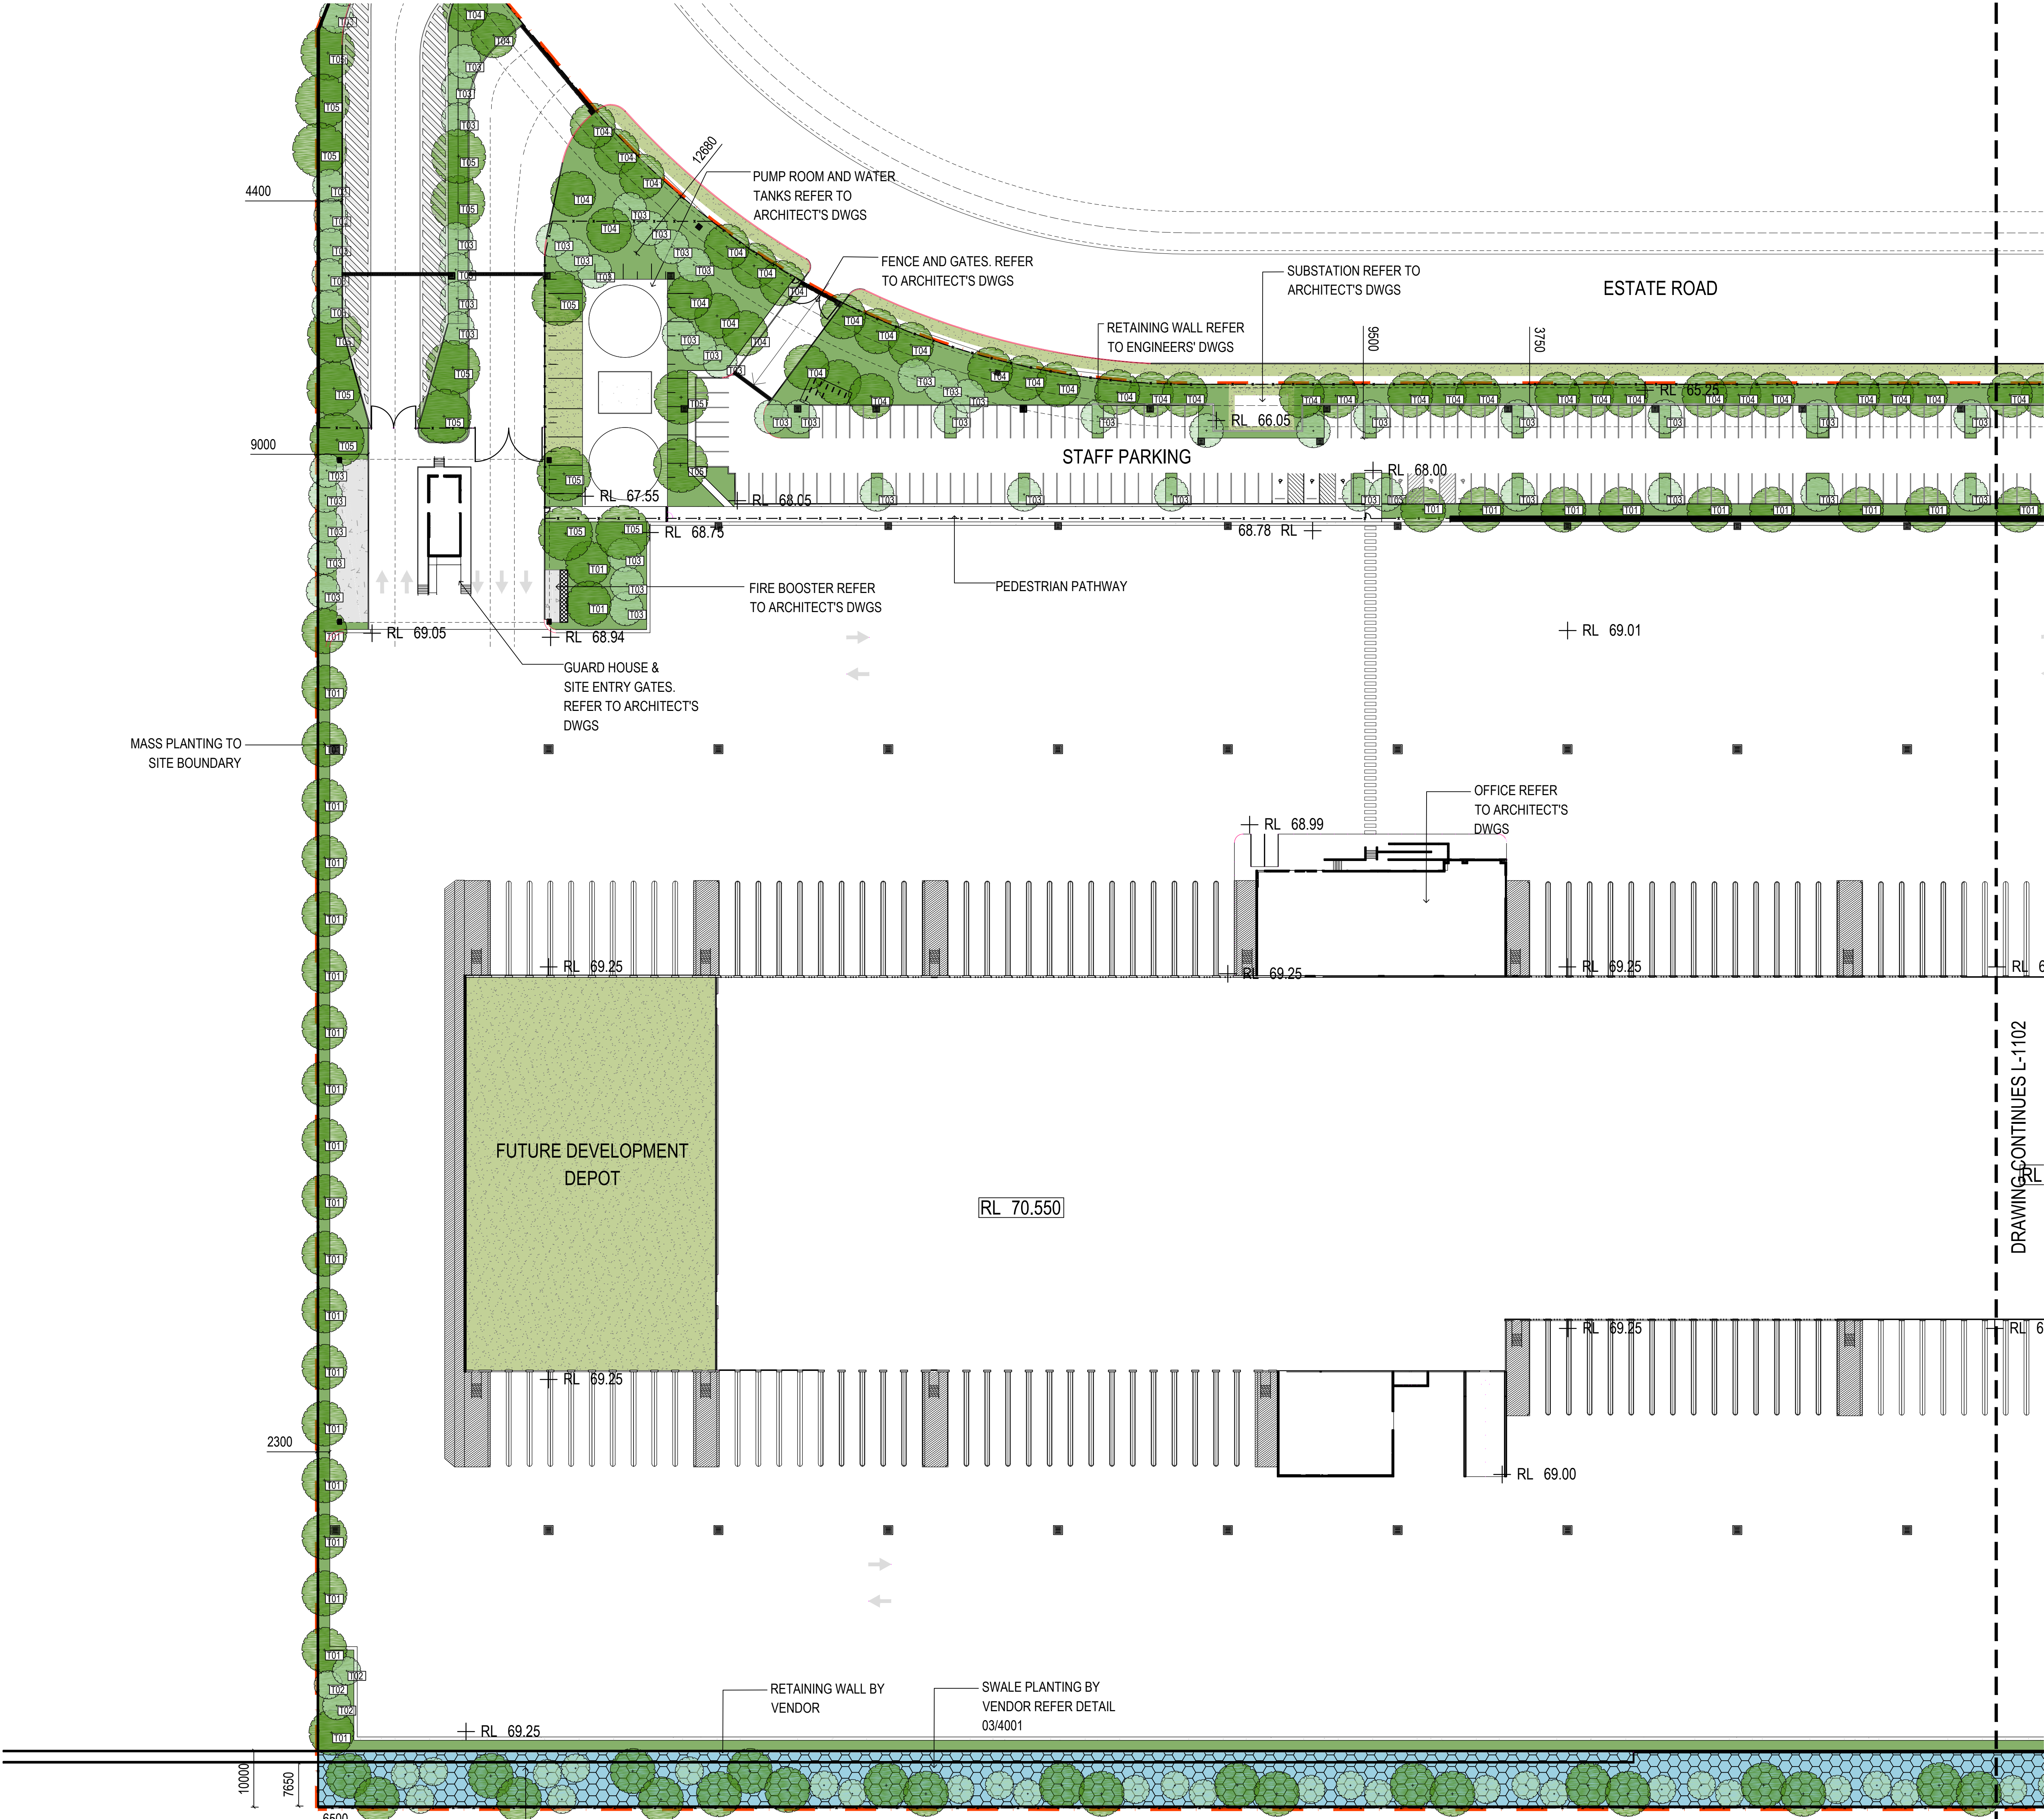


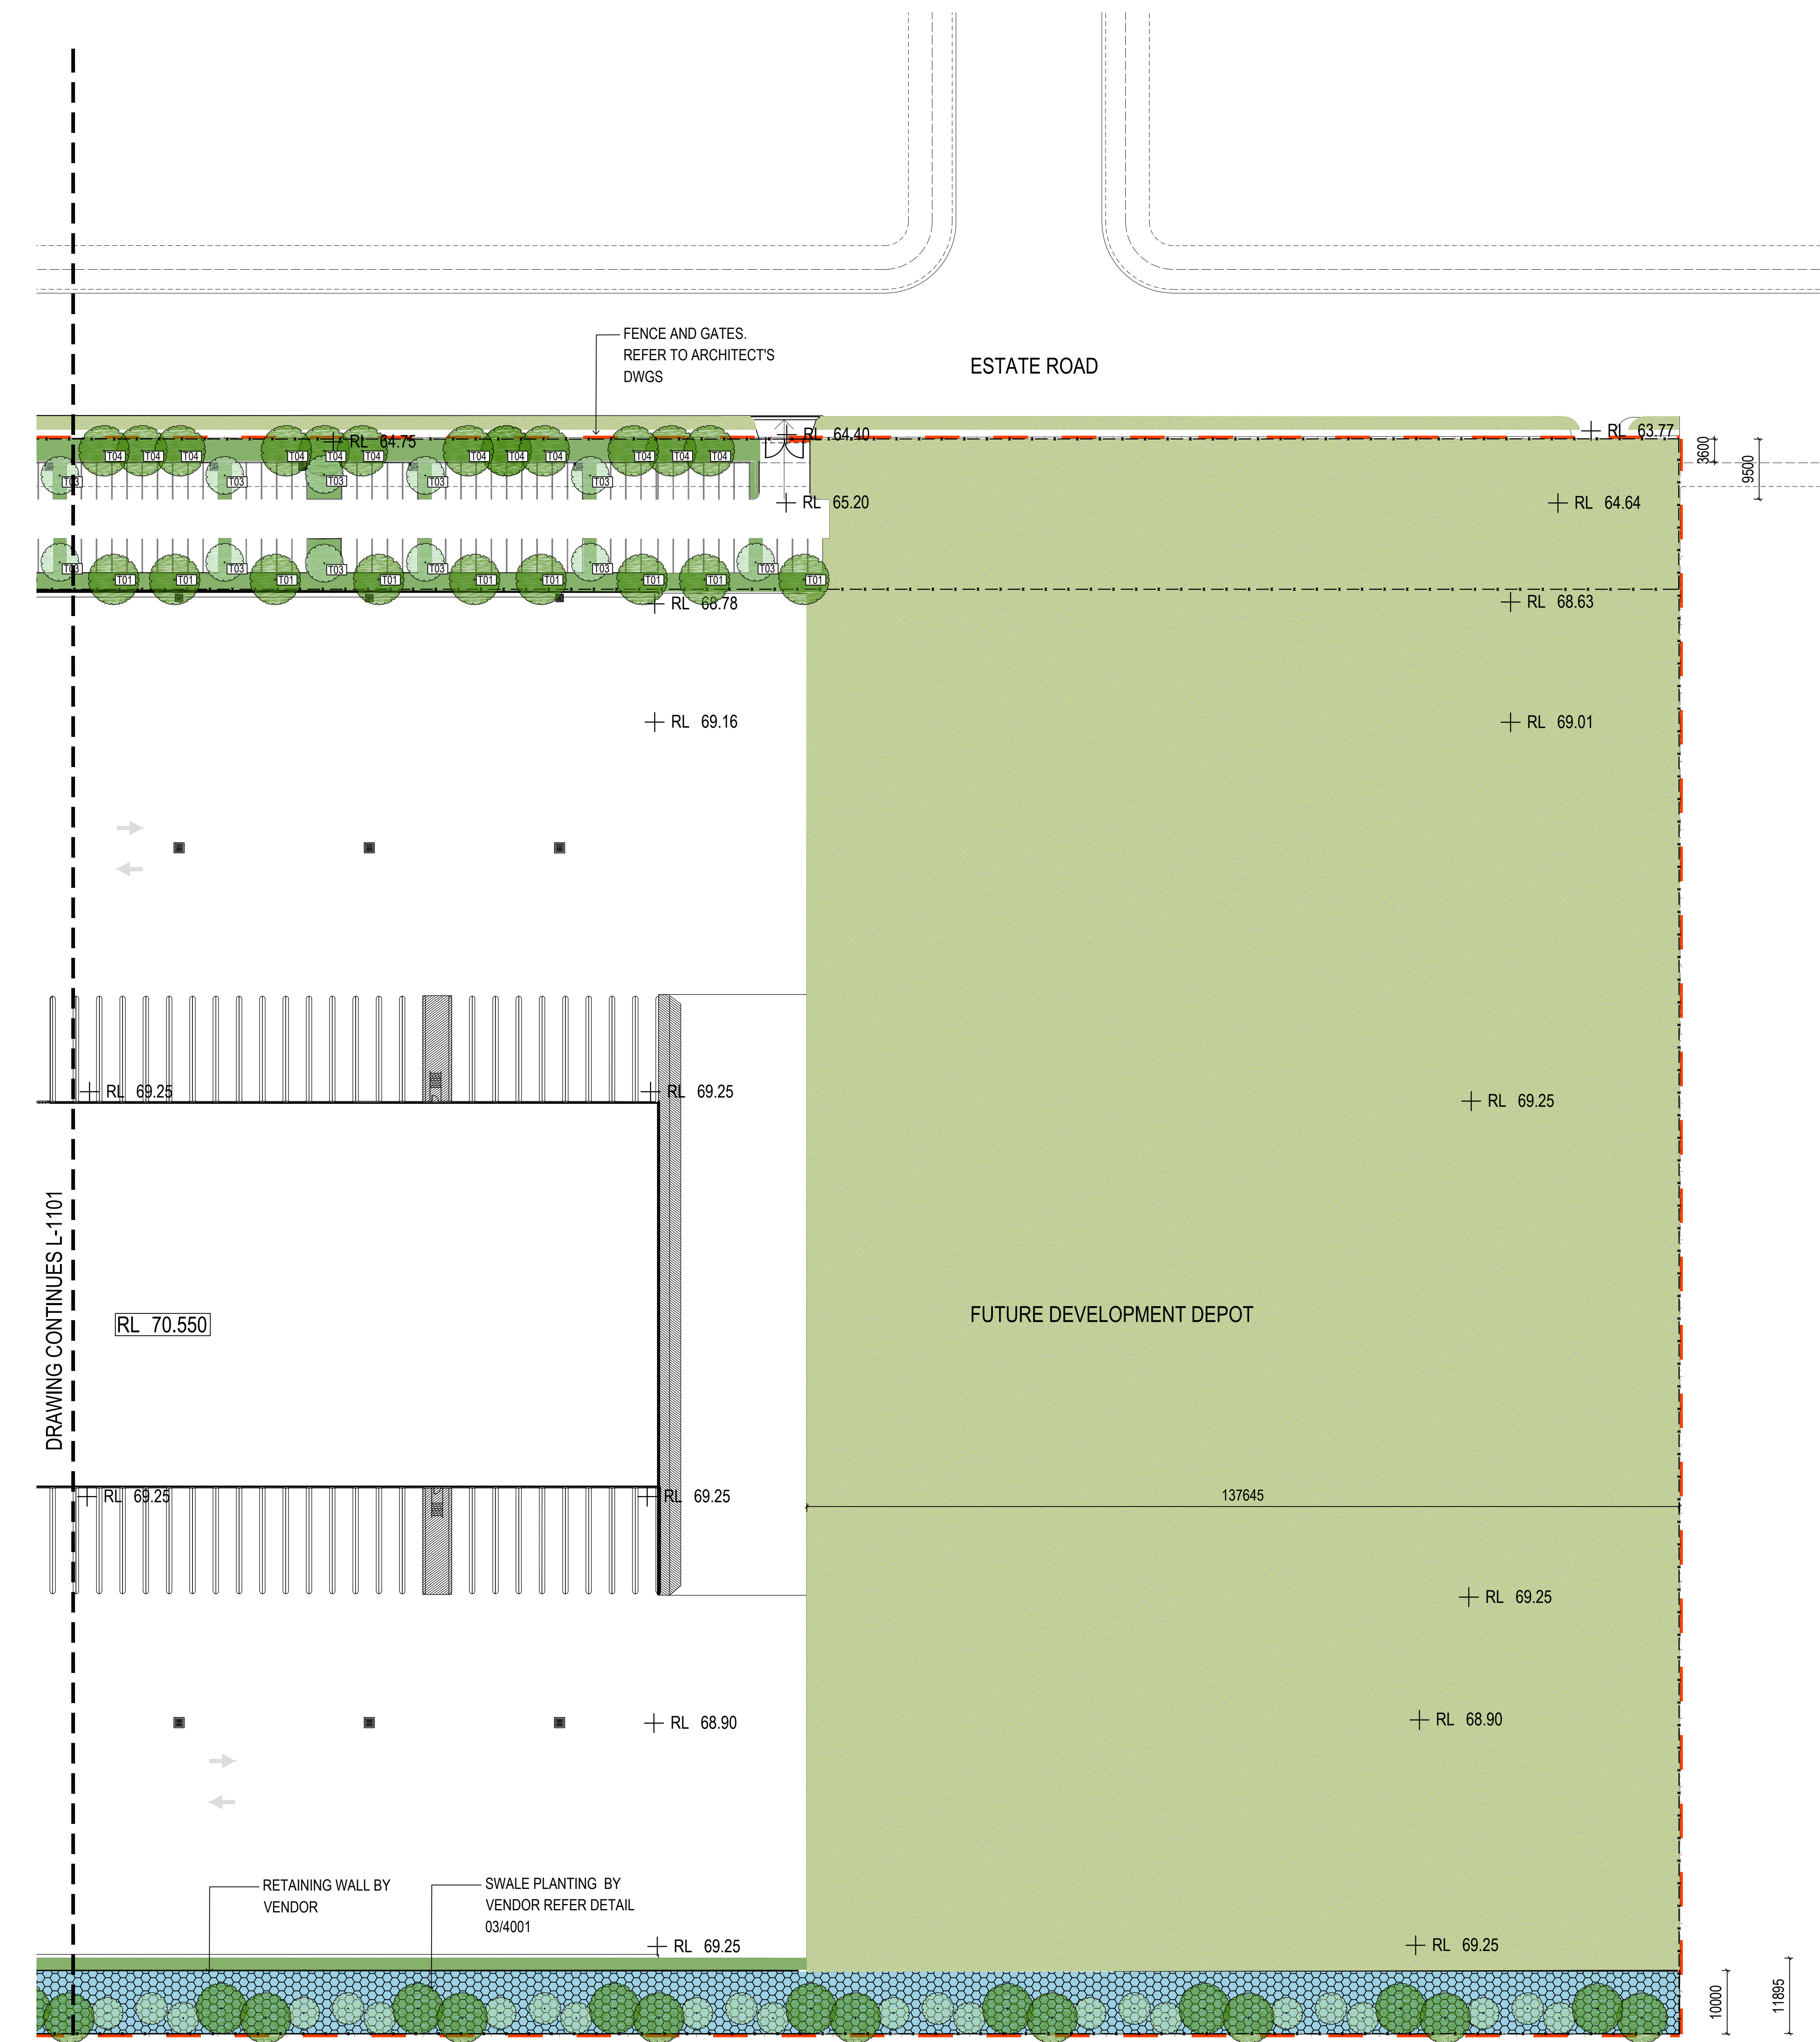


LANDSCAPE LEGEND

- SITE BOUNDARY
- LARGE NATIVE TREES
REFER PLANT SCHEDULE DA-8001
- MEDIUM/SMALL NATIVE TREES
REFER PLANT SCHEDULE DA-8001
- MASS PLANTING TO MULCHED GARDEN BEDS
REFER PLANT SCHEDULE L-8001
- TURF
REFER DETAIL 01/L-40001
- MASS PLANTING TO SWALE
REFER DETAIL 03/L-40001
- CONCRETE & HARD SURFACES BY OTHERS
- FEATURE BALLAST




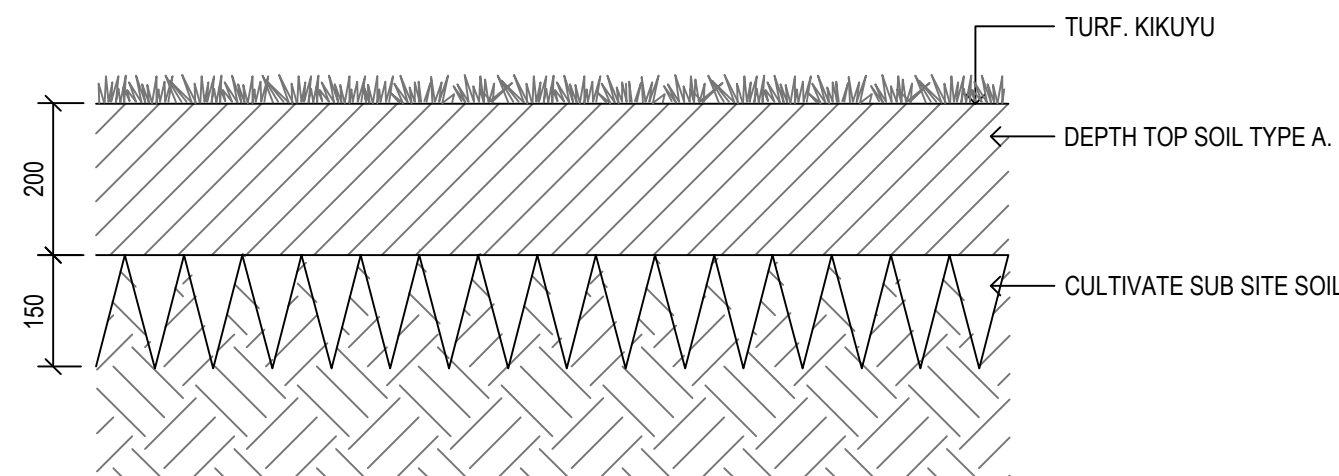


01 TURF
TYPICAL SECTION 1:10@ B1

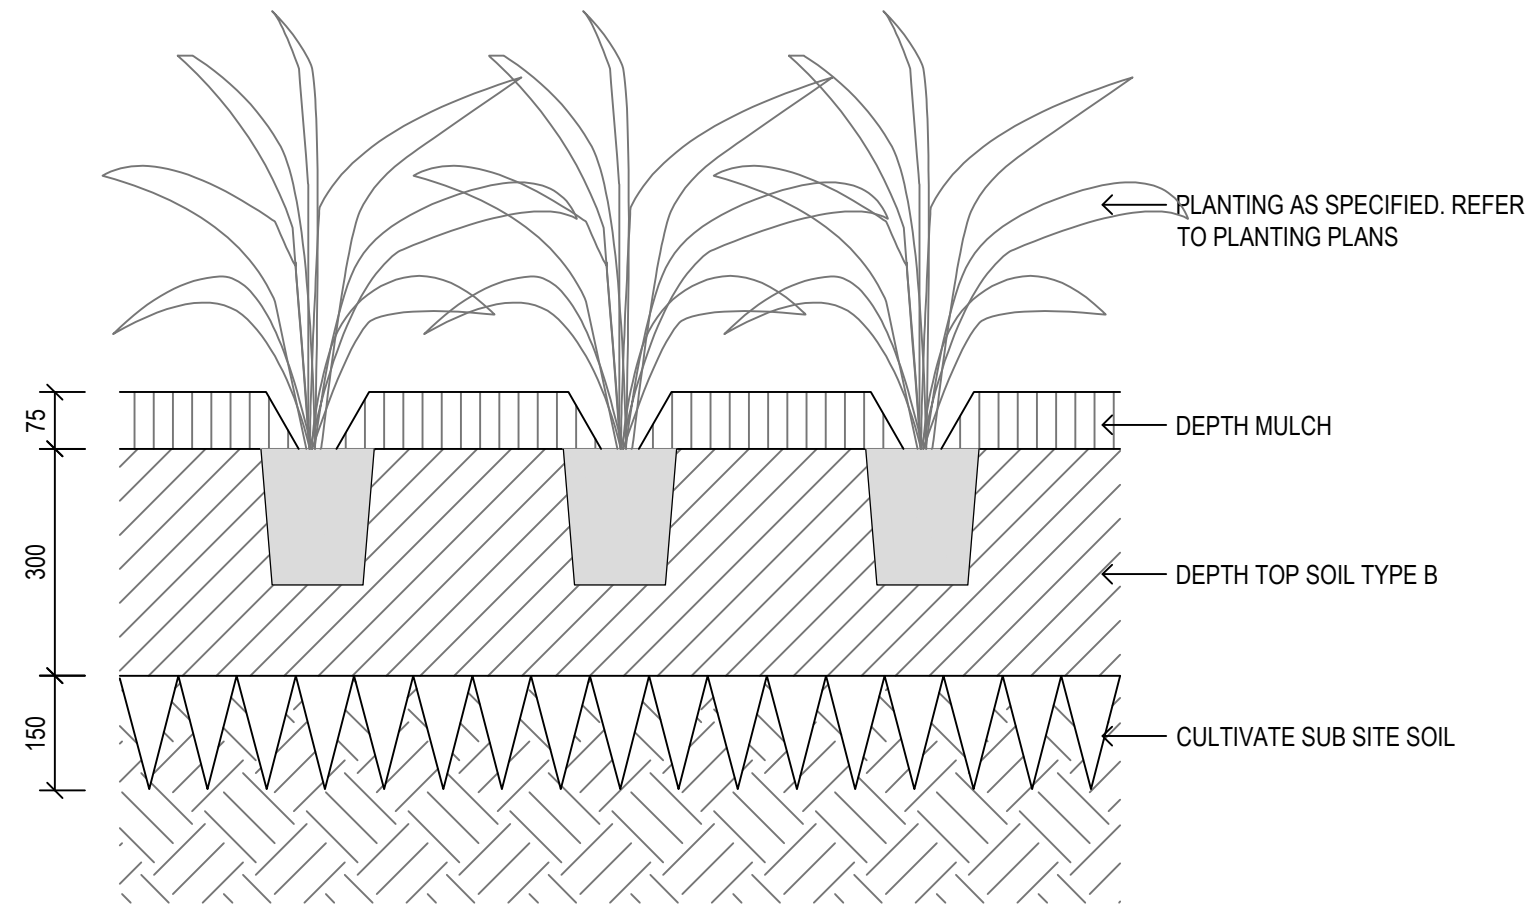


02 PLANTING TO GARDEN BEDS
TYPICAL PLAN 1:10@ B1

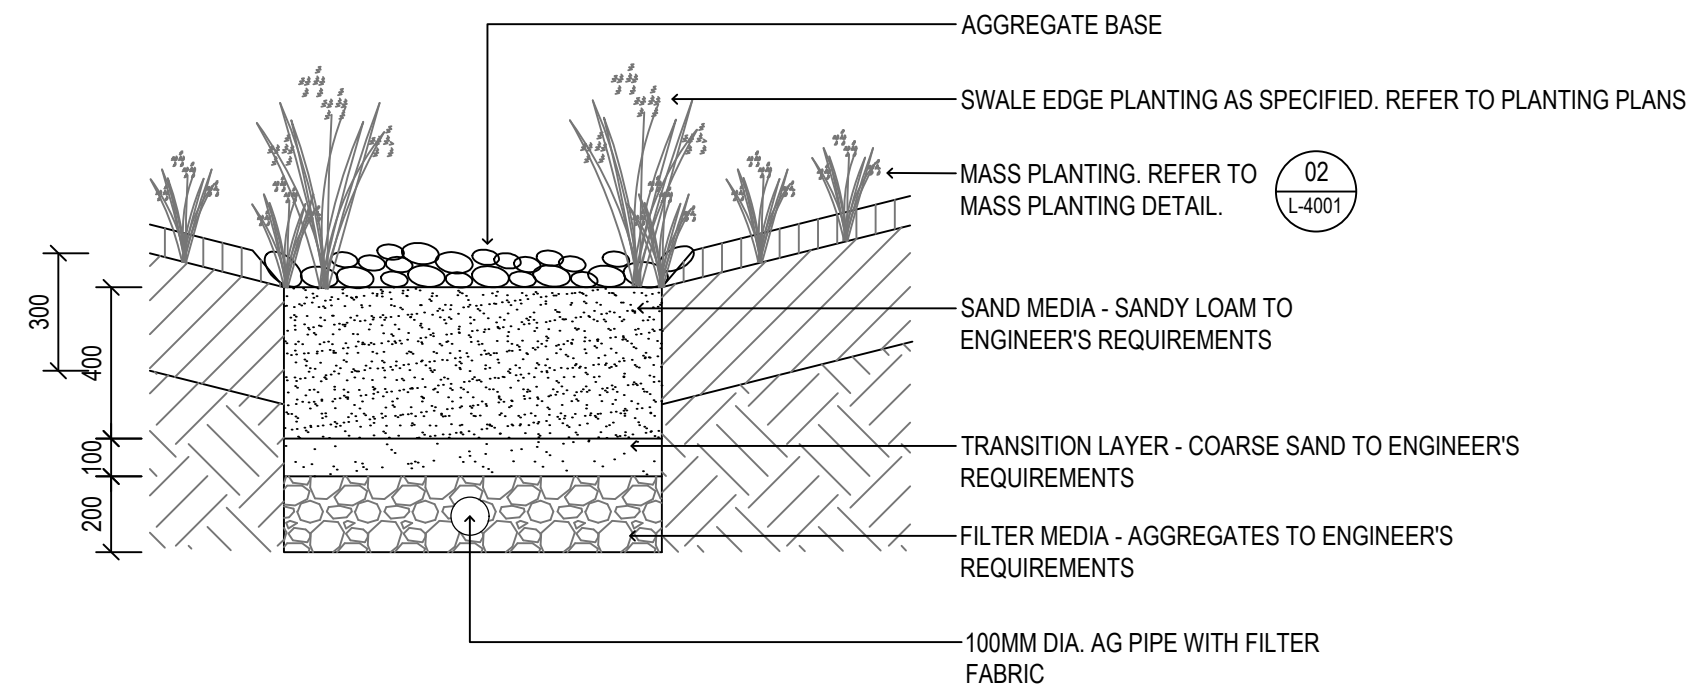

03 PLANTING TO BIO-RETENTION SWALE
TYPICAL SECTION 1:20@ B1

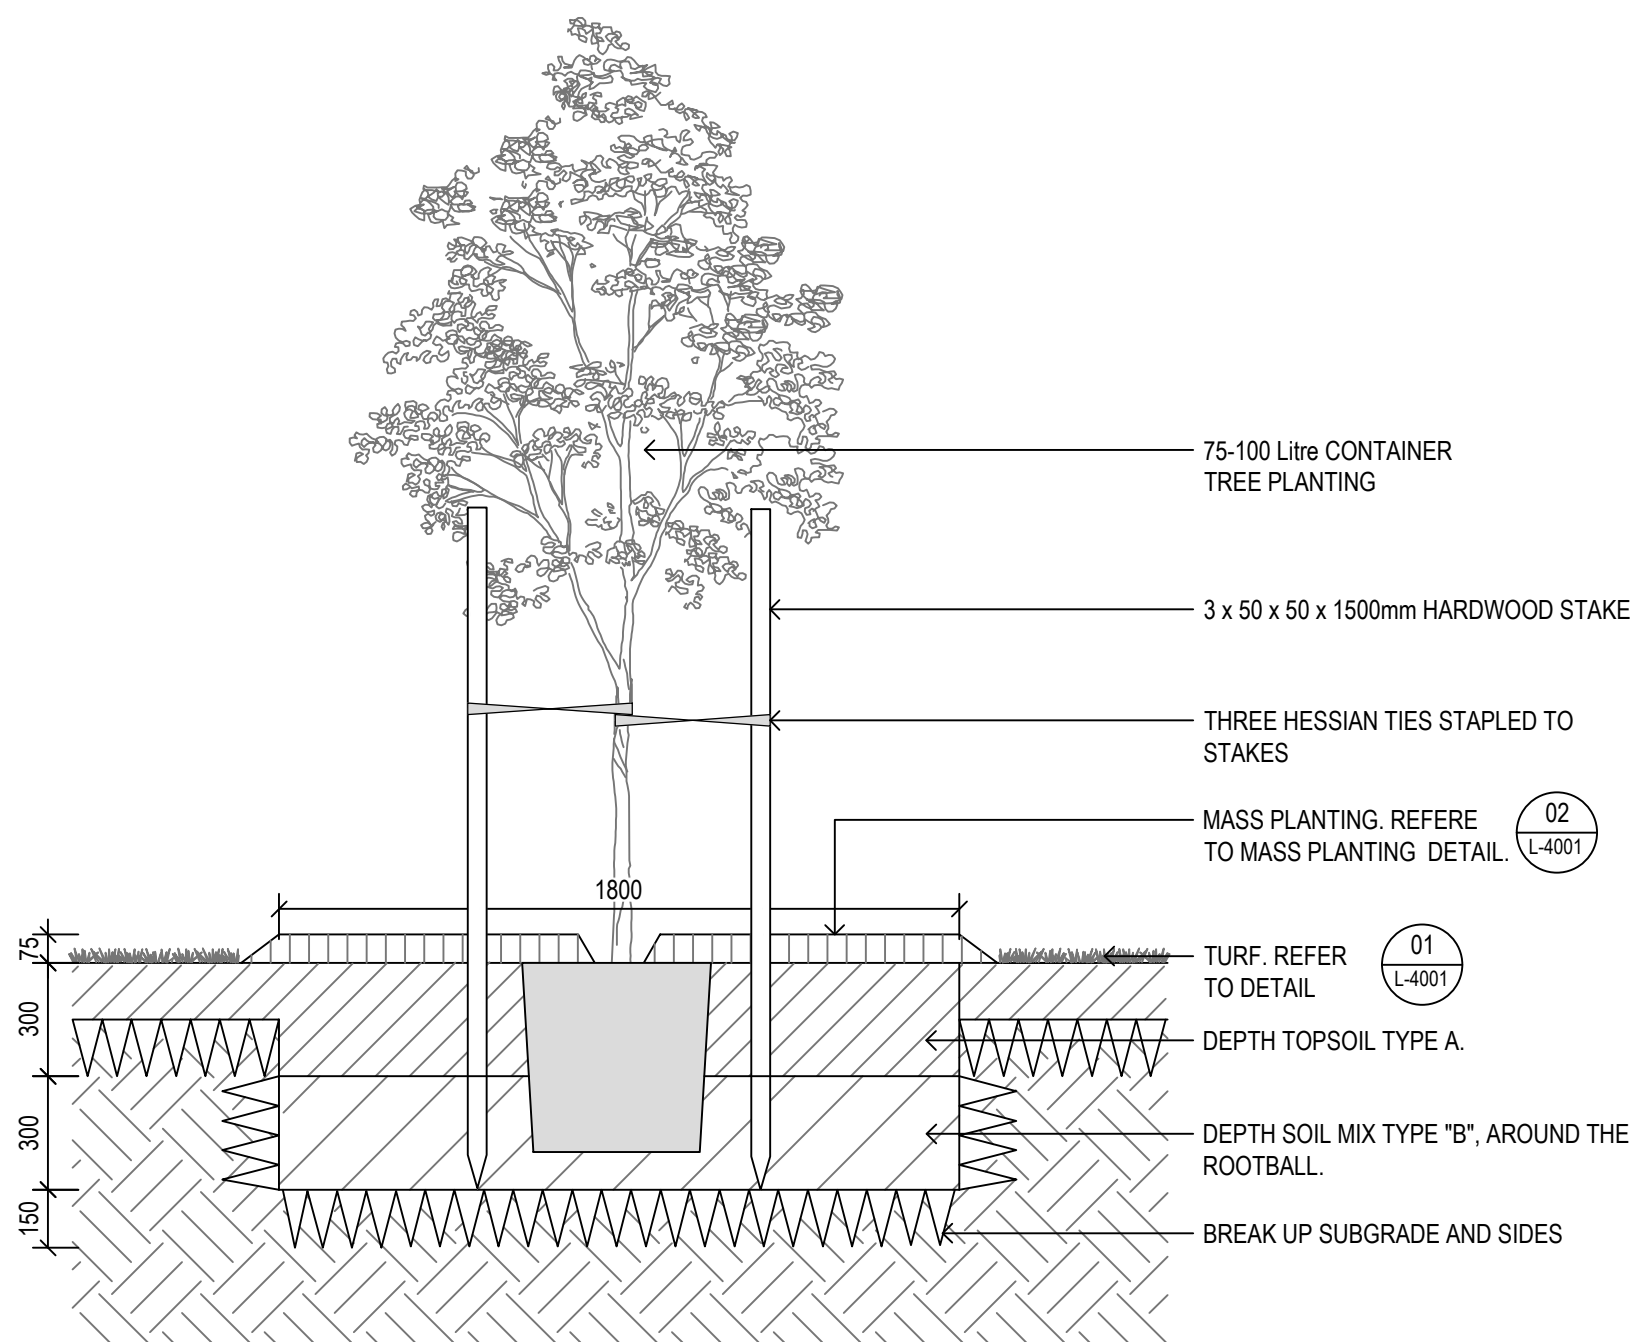

04 TREE PLANTING IN TURF
TYPICAL SECTION 1:20@ B1

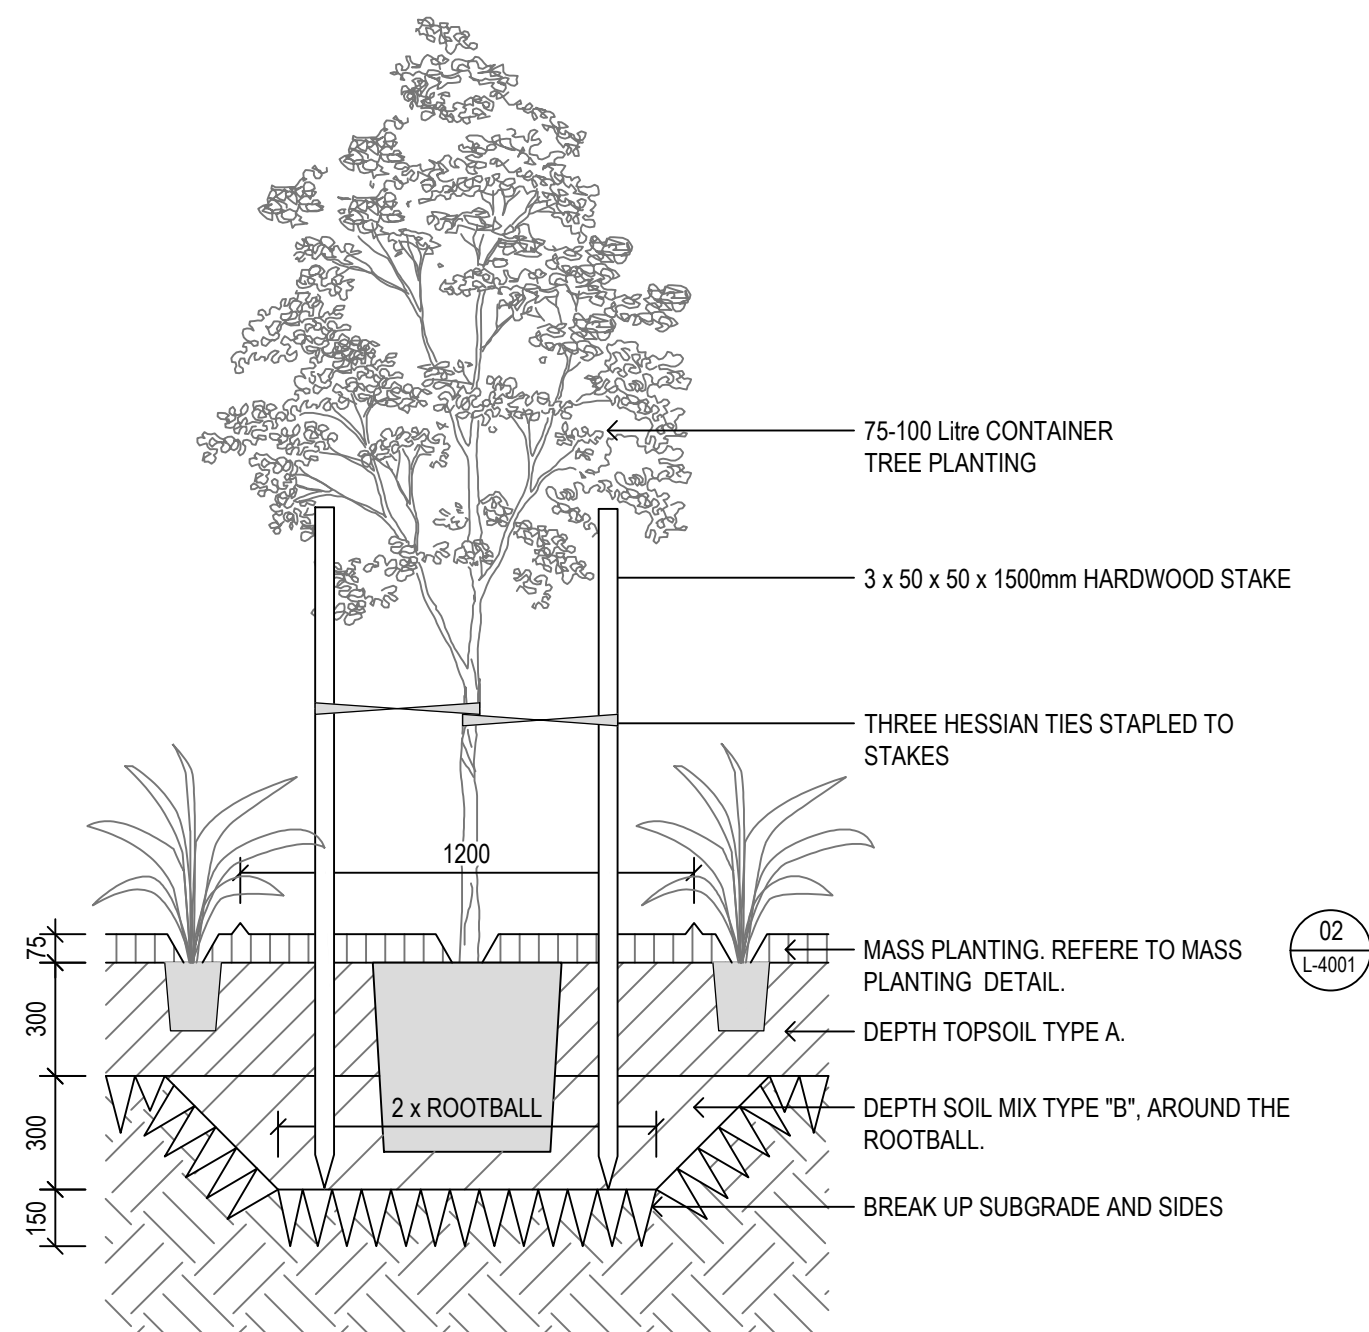

05 TREE PLANTING IN MASS PLANTING
TYPICAL SECTION 1:20@ B1

INDICATIVE PLANT LIST

Plants to be selected from the following list.

Code	Botanical Name	Common Name	Height x Width (m)	Planting Density	Pot Size
TREES					
T01	<i>Tristaniopsis laurina</i> 'Luscious'	Water Gum	9 x 8	as shown	75L
T02	<i>Melaleuca styphelioides</i>	Prickly Leaved Paperbark	8 x 5	as shown	75L
T03	<i>Cupaniopsis anacardioides</i>	Tuckeroo	15 x 6	as shown	75L
T04	<i>Corymbia maculata</i>	Spotted Gum	30 x 8	as shown	75L
T05	<i>Eucalyptus tereticornis</i>	Forest Red Gum	30 x10	as shown	75L
MD	<i>Melaleuca decora</i>	White Feather Honeymyrtle	8 x 3	as shown	25L
MN	<i>Melaleuca nodosa</i>	Ball Honey-myrtle	5 x 3	as shown	25L
SHRUBS					
AF	<i>Acacia falcata</i>	Sickle Wattle	4 x 2	1.5m ctrs	5L
CE	<i>Callistemon 'Endeavour'</i>	Bottlebrush	3 x 3	1m ctrs	5L
KA	<i>Kunzea ambigua</i>	Tick Bush	2.5 x 2.5	0.7m ctrs	300mm
PTEG	<i>Phormium tenax</i> 'Evening Glow'	NZ Flax Lily	1.5 x 3	1.5m ctrs	300mm
PMM	<i>Pittosporum 'Miss Muffet'</i>	Dwarf Pittosporum	1.5 x 1	0.8m ctrs	300mm
VO	<i>Viburnum odoratissimum</i>	Sweet Viburnum	1 x 1	0.8m ctrs	300mm
WG	<i>Westringia glabra</i>	Violet Westringia	1 x 1	0.6m ctrs	300mm
GROUNDCOVERS AND GRASSES					
HV	<i>Hardenbergia violacea</i>	Happy Wanderer Native	2.5 x 2.5	1m ctrs	150mm
LL	<i>Lomandra longifolia</i>	Mat Rush	1 x 0.6	0.8m ctrs	200mm
MP	<i>Myoporum parvifolium</i>	Creeping Boobialla	0.5 x 1.5	1m ctrs	200mm
PN	<i>Pennisetum 'Nafray'</i>	Nafray	0.8 x 0.5	0.6m ctrs	150mm
PL	<i>Poa labillardieri</i>	Tussock Grass	0.5 x 0.8	0.6m ctrs	140mm
SWALE PLANTING					
CA	<i>Carex appressa</i>	Tall Sedge	0.8 x 0.6	0.8m ctrs	140mm
DCB	<i>Dianella caerulea</i> 'breeze'	Blue Flax Lily	0.4 x 0.4	0.8m ctrs	150mm
LLT	<i>Lomandra longifolia</i> 'tanika'	Tankia Lomanddra	0.6 x 0.6	0.6m ctrs	140mm
MSVS	<i>Microlaena stipoides</i> var. <i>stipoides</i>	Weeping Grass	0.3 x spreading	NA	seed
TA	<i>Themeda australasi</i>	Kangaroo Grass	0.8 x 0.3	1m ctrs	140mm

TREES



Cupaniopsis anacardioides



Corymbia maculata



Eucalyptus tereticornis



Tristaniopsis laurina 'Luscious'



Melaleuca decora



Melaleuca nodosa



Melaleuca styphelioides

SHRUBS



Acacia falcata



Callistemon 'Endeavour'



Kunzea ambigua



Phormium tenax 'Evening Glow'



Pittosporum 'Miss Muffet'



Viburnum odoratissimum



Westringia glabra

GROUNDCOVERS AND GRASSES



Hardenbergia violacea



Lomandra longifolia



Myoporum parvifolium



Pennisetum 'Nafray'



Poa labillardieri

SWALE PLANTING



Carex appressa



Dianella caerulea 'breeze'



Lomandra longifolia 'Tanika'



Microlaena stipoides var. stipoides



Themeda australasi

FOR DA

COSTCO
OAKDALE DEPOT

© GROUP GSA