


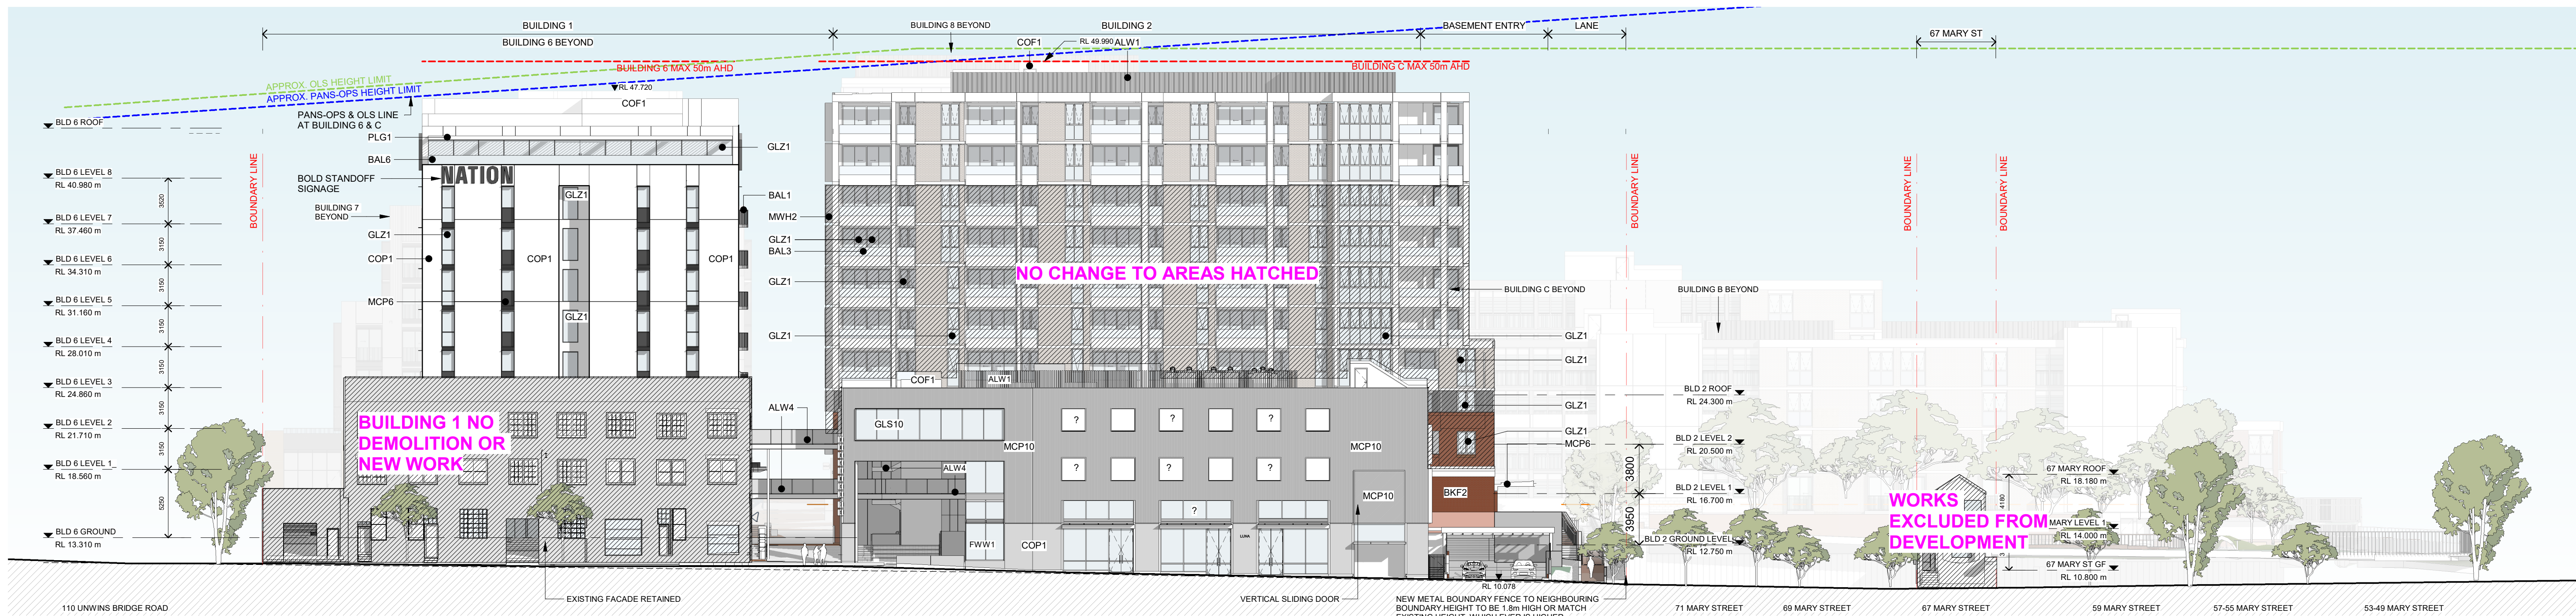


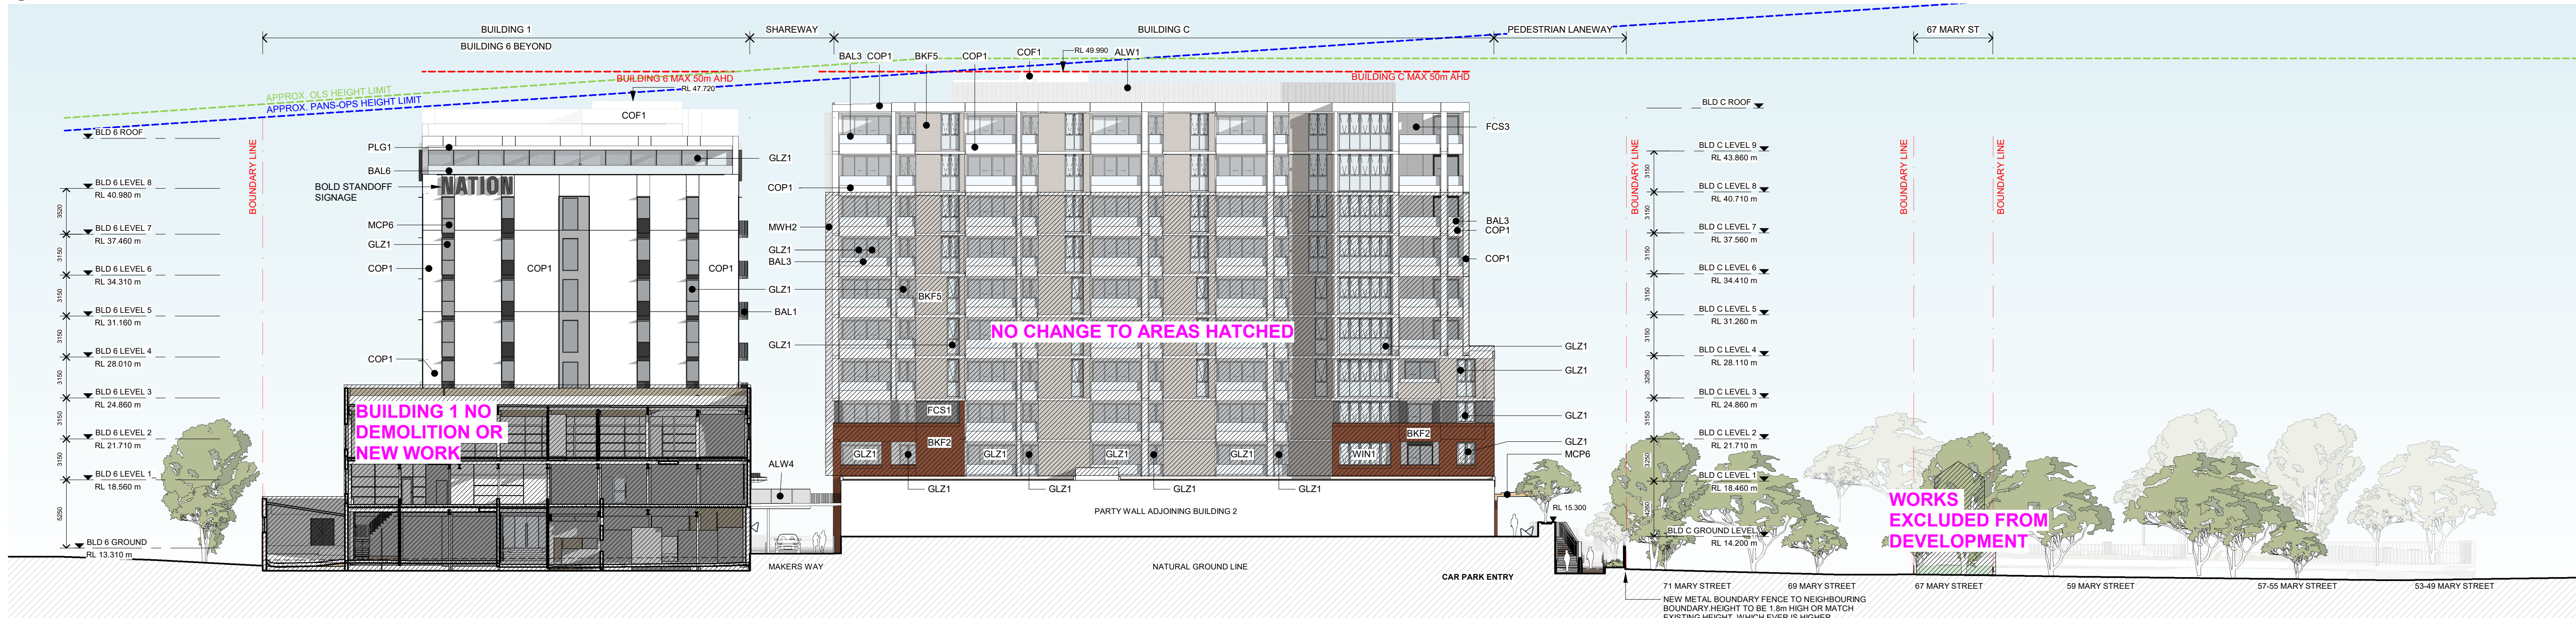

1 SOUTH-WEST - MARY ST
SCALE 1 : 250

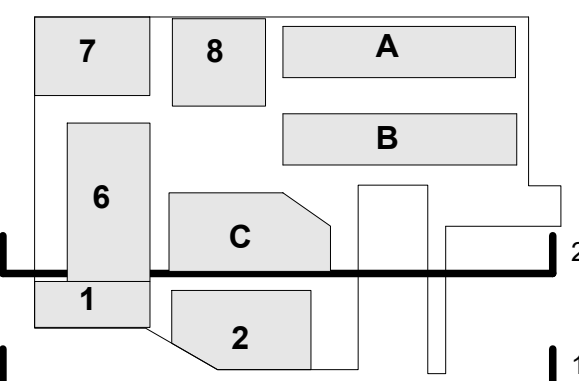

2 SOUTH-WEST - BUILDING C, 1
SCALE 1 : 250

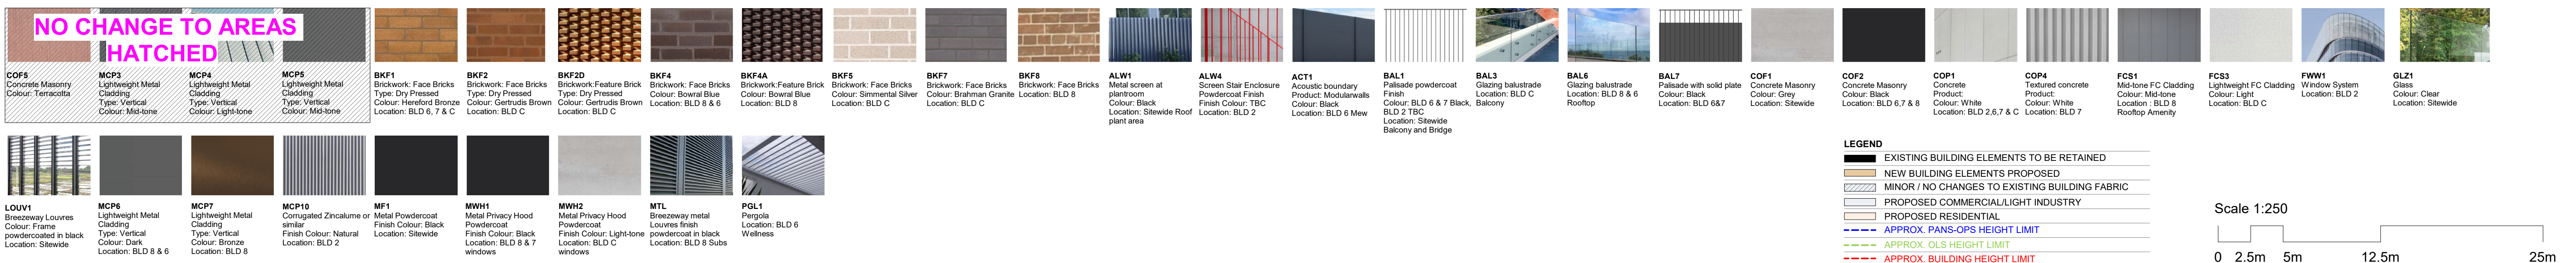

Rev	Description	By	Date
1	FOR COORDINATION	SB	02.05.25
2	FOR COORDINATION	SB	13.05.25
3	FOR INFORMATION	SB	23.05.25
4	FOR INFORMATION	SB	13.06.25
5	FOR INFORMATION	SB	18.06.25
6	FOR COORDINATION	SB	04.07.25
7	HDA SSDA ISSUE	SB	18.07.25
8	HDA SSDA ISSUE	SB	24.10.25
9	HDA SSDA RE-ISSUE	SB	18.12.25
10	HDA SSDA RE-ISSUE	SB	20.02.26
11	HDA SSDA RE-ISSUE	SB	23.06.26