

1-5 NELSON ROAD

LINDFIELD NSW 2070

LANDSCAPE CONCEPT REPORT

GROUND iNK

GROUND iNK PTY LTD

LEVEL 4, 56 NERIDAH STREET
CHATSWOOD NSW 2067
(02) 9411 3279

WWW.GROUNDINK.COM.AU

ACKNOWLEDGEMENT

GROUND iNK would like to acknowledge the Traditional Custodians of the land we work on. We pay our respects to Elders past, present and emerging and recognise their ongoing connection to Country.

ISSUE	DATE	DESCRIPTION	DRAWN	CHECKED
A	23/05/25	CONCEPT ISSUE	DD	RL
B	30/05/25	CONCEPT ISSUE	DD	PK



EXISTING LANDSCAPE CHARACTER



PROPOSED LANDSCAPE CHARACTER



LANDSCAPE MASTERPLAN - GROUND FLOOR



LEGEND

- 1 INFORMAL STREET CONNECTION WITH LOW GROUND COVER PLANTING & SEATING NOOK
- 2 PERIPHERAL PAVED CIRCULATION PATH WITH ACCESS TO PRIVATE TERRACES
- 3 RAISED TIMBER DECK WITH COVERED CABANA STRUCTURES (DECK CHAIRS OR WORK STATIONS) & TREE PLANTERS
- 4 PRE-FABRICATED PLANTER EDGE
- 5 FIXED COMMUNAL LOUNGE SEATING WITH PERGOLA OVER
- 6 FEATURE ROCKERY & PLANTED AREA WITH PRE-FABRICATED PLANTERS & RAISE CORTEN STEEL EDGES
- 7 PALM TREE PLANTING IN RAISED PLANTERS
- 8 PRE-FABRICATED PLANTER EDGE (DOUBLE ROW) WITH INTEGRATED SEATING ELEMENTS
- 9 DRIVEWAY TO BASEMENT
- 10 ACCESSIBLE ENTRANCE TO STREET
- 11 DEEP-SOIL LANDSCAPED AREA
- EXISTING TREE TO BE RETAINED
- PROPOSED TREE
- COUNCIL EASEMENT


LANDSCAPE MASTERPLAN - LEVELS 07 & 08



DEEP SOIL DIAGRAM



OPEN SPACE PLAN

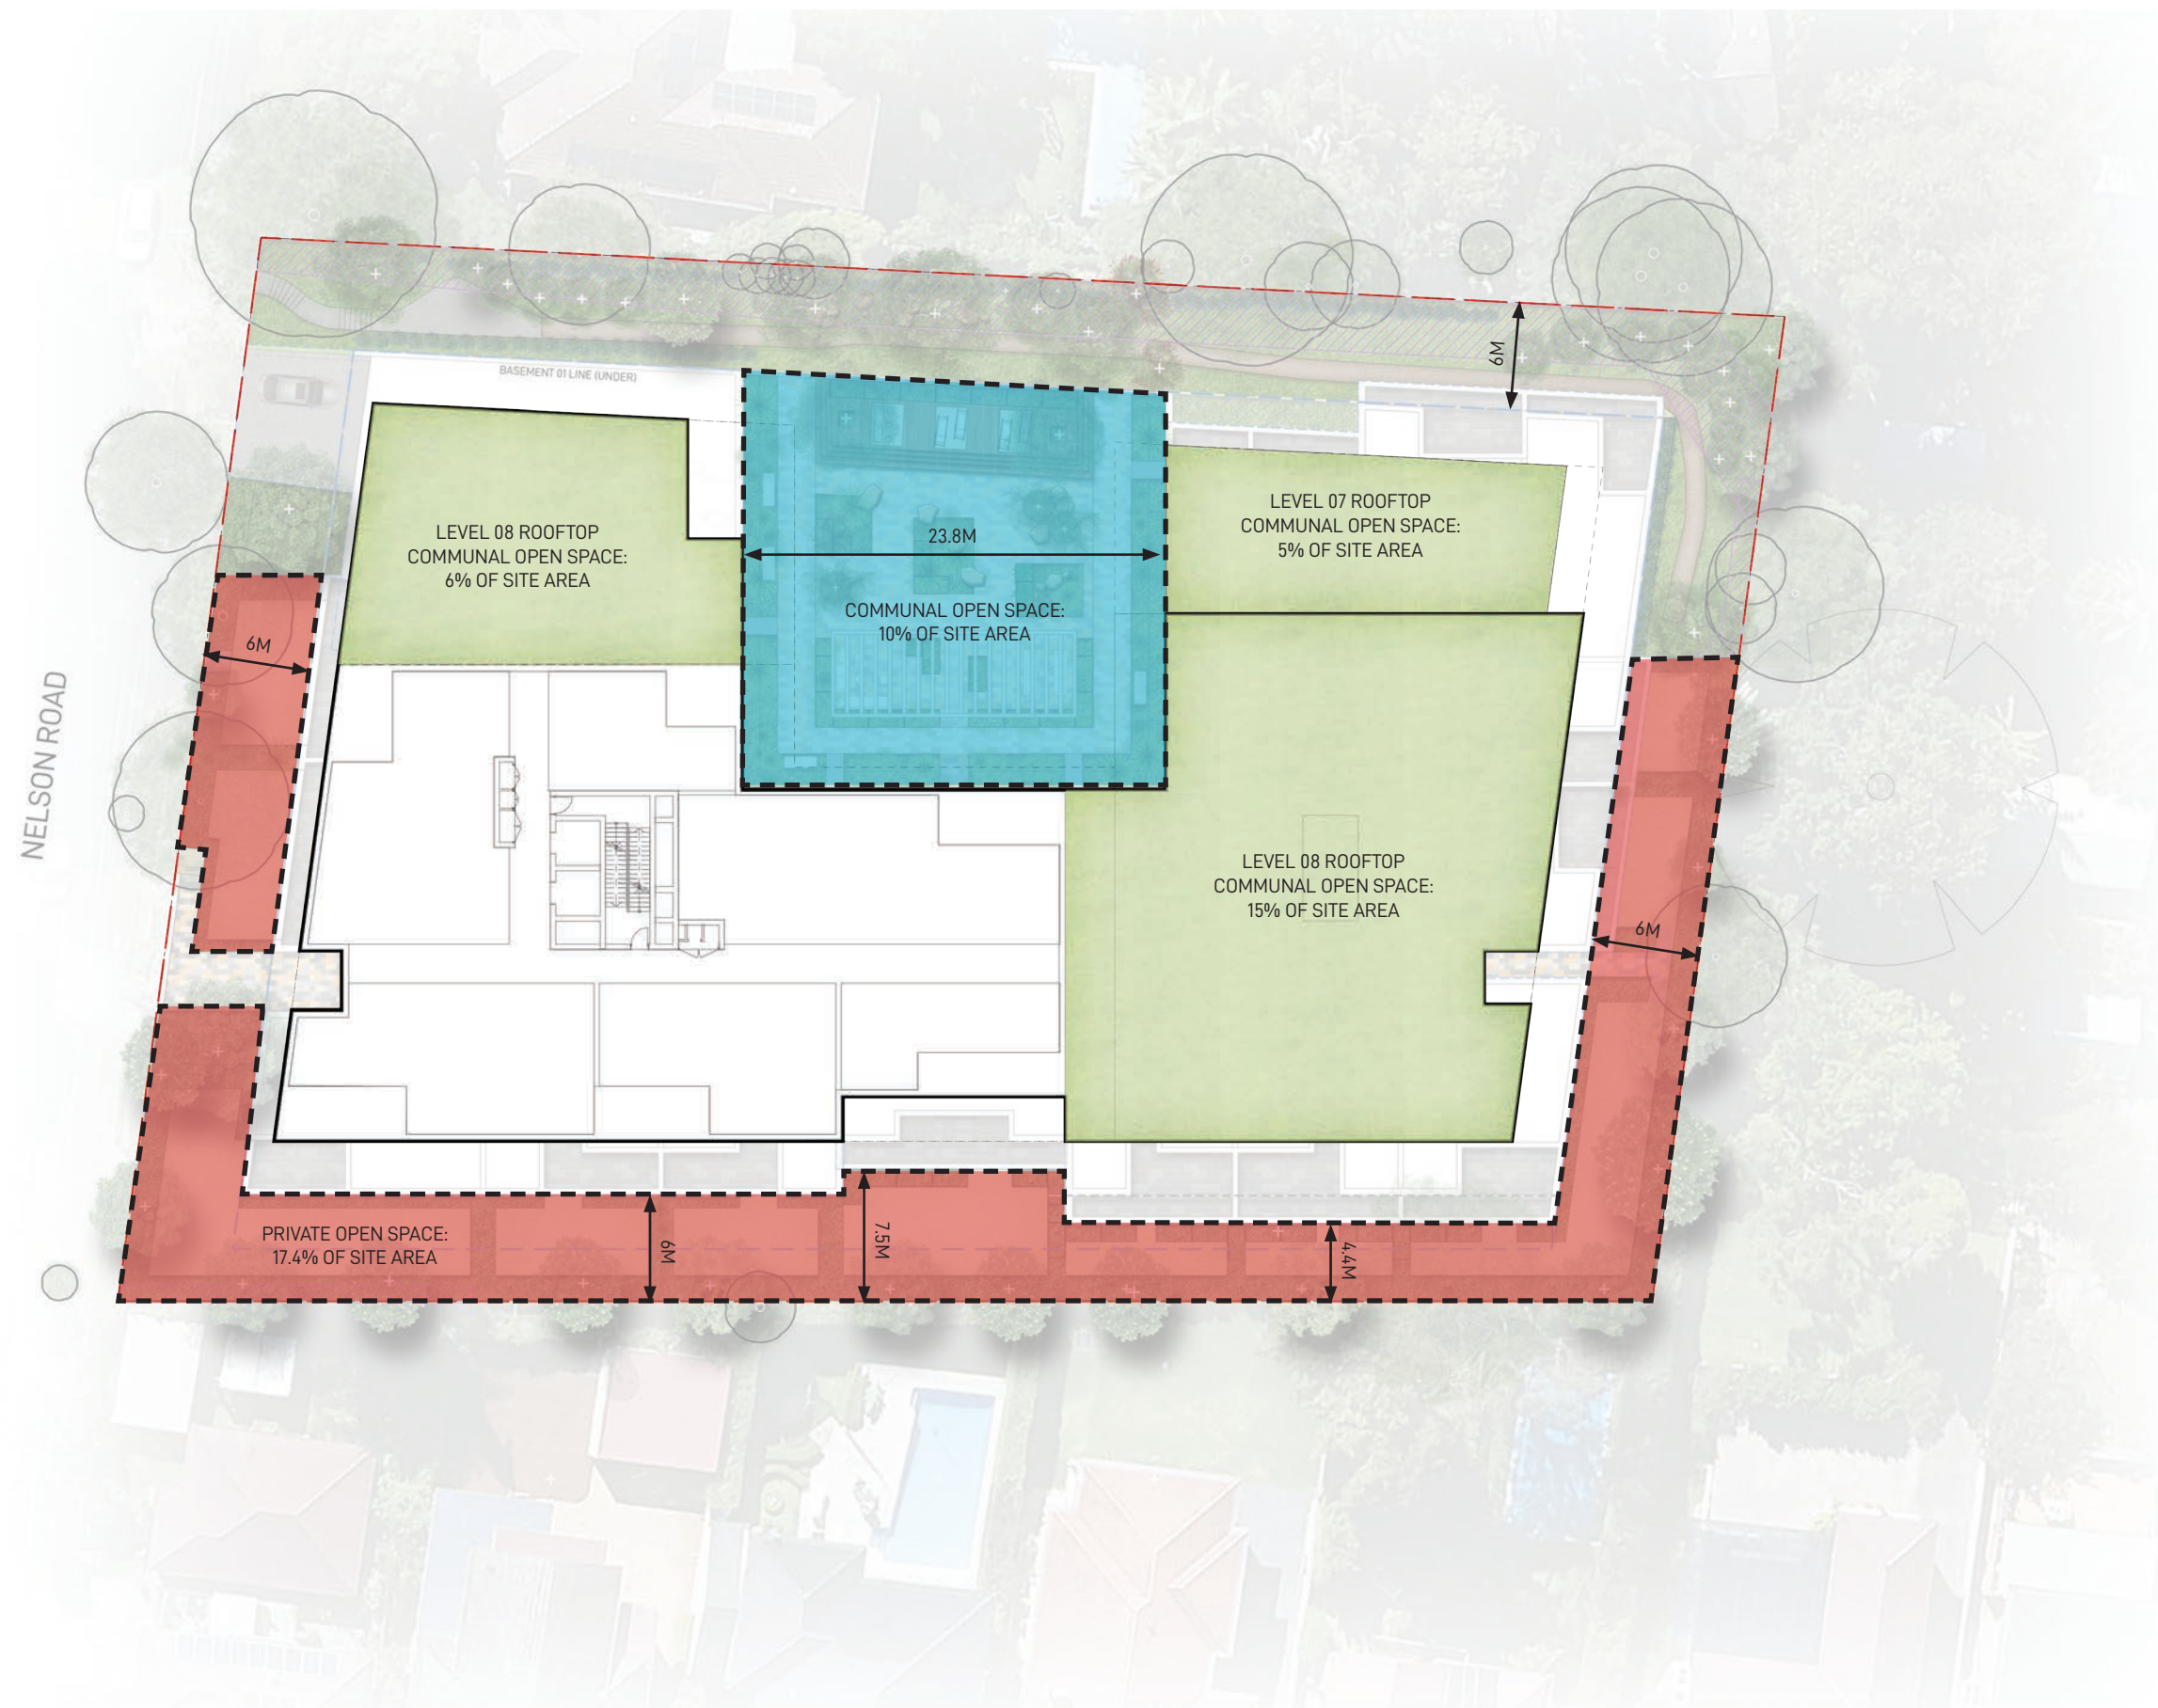

INDICATIVE PLANT PALETTE

Large trees



Angophora costata



Eucalyptus paniculata

Small trees



Acmena smithii



Backhousia citriodora



Callicoma serratifolia

Grasses & Groundcovers



Carex appressa



Goodenia hederacea




Pennisetum 'Nafray'



Poa labillardieri 'Eskdale'



Eucalyptus pilularis

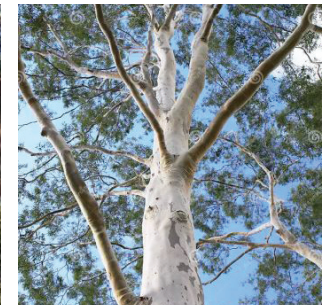

Eucalyptus saligna



Elaeocarpus reticulatus



Homalanthus populifolius



Pittosporum undulatum



Chrysocephalum apiculatum



Dianella caerulea



Dianella 'Cassa Blue'



Dichondra repens

Shrubs



Banksia 'Birthday Candles'



Breynea oblongifolia



Bursaria spinosa



Doryanthes excelsa



Melaleuca thymifolia



Hibbertia scandens



Liriope 'Amethyst'



Liriope 'Evergreen Giant'



Lomandra filiformis



Dodonaea triquetra



Indigofera australis



Ozothamnus diosmisfolius



Polyscias sambucifolia



Solanum aviculare



Myoporum 'Yareena'



Oxalis exilis



Tetragonia tetragonioides



Viola hederacea

Ferns



Adiantum aethiopicum



Asplenium australasicum



Dicksonia antarctica



Cyathea australis



Doodia aspera

Palms



Livistona australis

GROUND iNK PTY LTD

LEVEL 4, 56 NERIDAH STREET
CHATSWOOD NSW 2067
(02) 9411 3279

WWW.GROUNDINK.COM.AU