



1 (N) SECTION 1
1:200

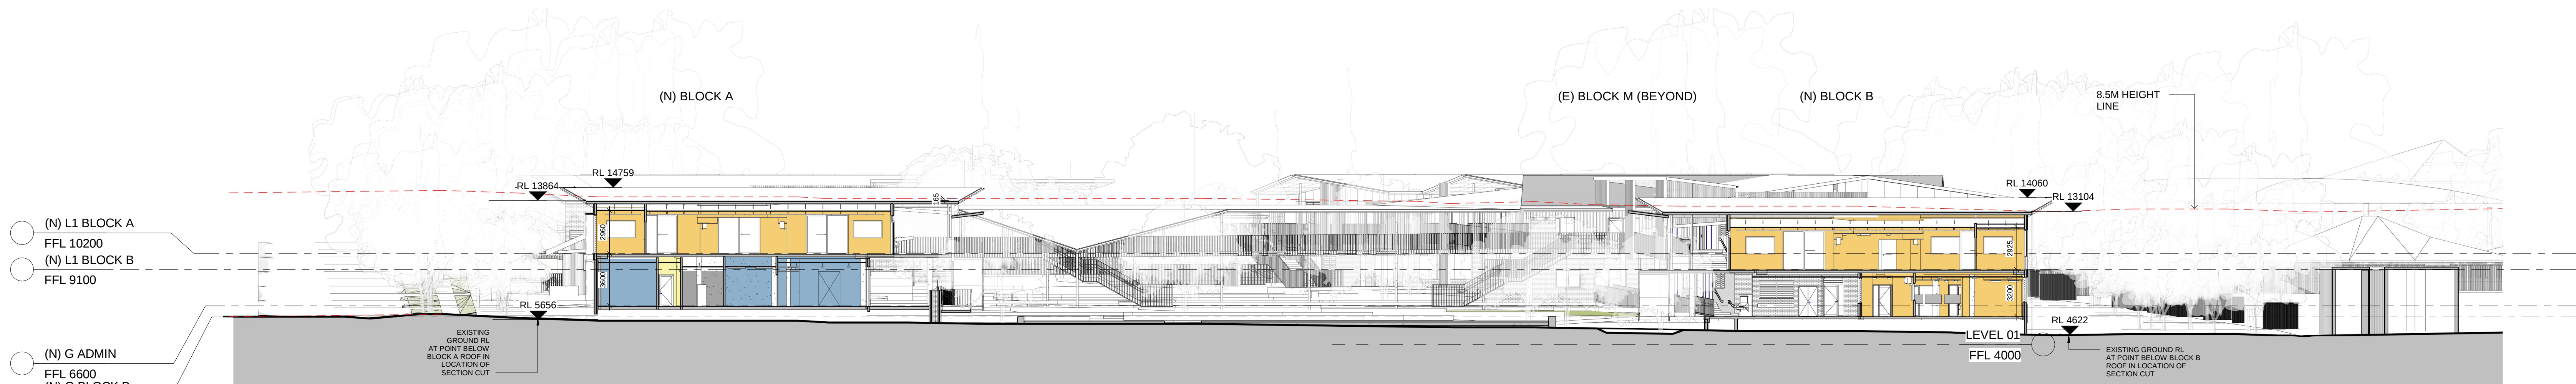

2 (N) SECTION 2
1:200



3 (N) SECTION 3
1:200

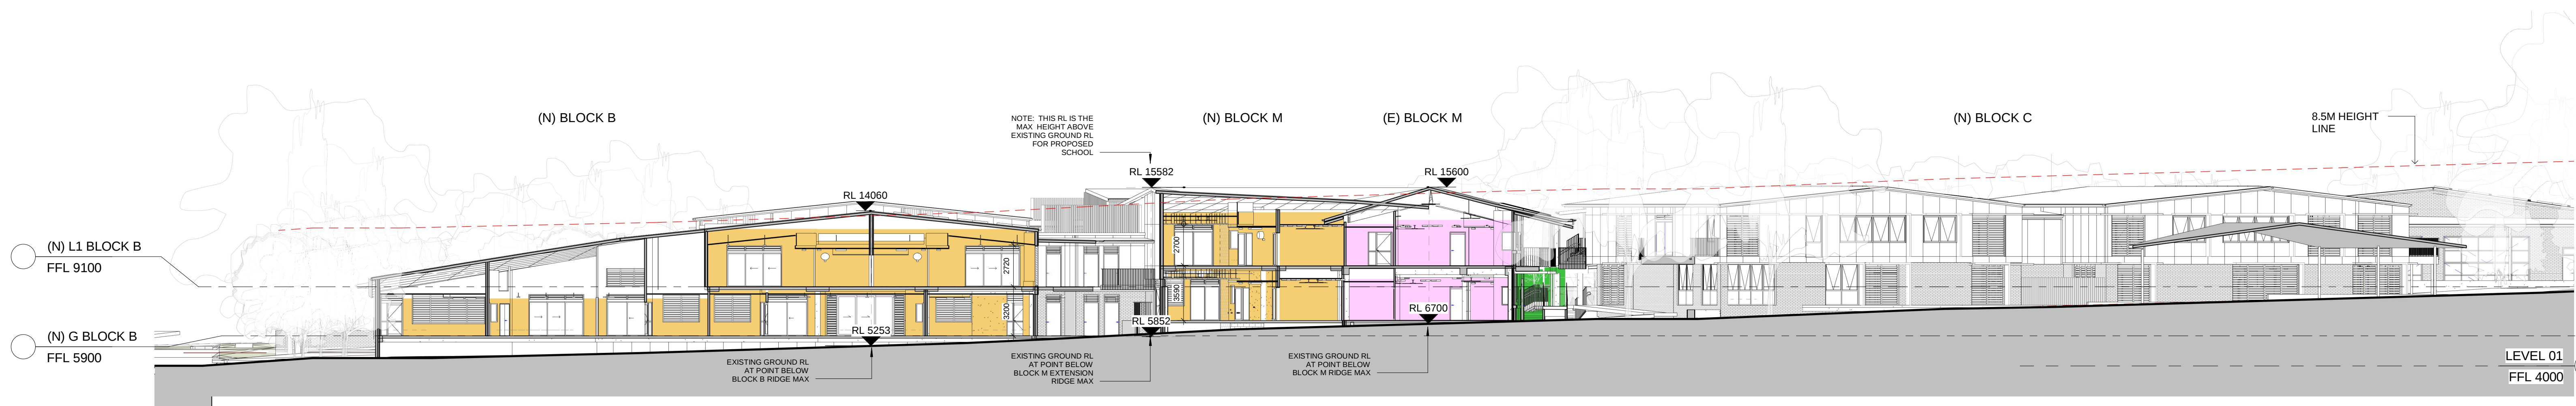

4 (N) SECTION 4
1:200

CLIENT
DEPARTMENT OF EDUCATION
T + 61 2 9561 1136
LANDSCAPE CONSULTANT
Context
T + 61 2 8244 8900
STRUCTURAL & CIVIL CONSULTANT
Woolacotts Consulting Engineers Pty Ltd
T + 61 2 8241 9907
GEOTECHNICAL CONSULTANT
J + K Group
T + 61 2 9888 5000
ELECTRICAL & MECHANICAL CONSULTANTS
Shelmerdines Consulting Engineers
T + 61 2 9436 3021
HYDRAULIC CONSULTANT
AJ Whipples Consulting Group
T + 61 2 8923 8444
ACOUSTIC CONSULTANT
Wilkinson Murray
T + 61 2 9437 4611
NCC/BCA & ACCESS CONSULTANT
Design Confidence
T + 61 2 8399 3707
TRAFFIC CONSULTANT
Traffic
T + 61 2 8324 8700

NSW Nominated Architects: Robert Denton Reg. No. 5782, Alex Kibble Reg. No. 6015				
Do not scale drawings. Verify all dimensions on site. Notify architect of all discrepancies				
Rev	Date	Description	Checked	Auth.
D	08.10.18	Heights Annotated		
C	05.10.18	Clarification for DPE		
B	10.05.18	RtS Update		
A	04.05.18	RtS		

NOT FOR CONSTRUCTION

Project
CURL CURL NORTH PUBLIC
SCHOOL

Drawing Title
SECTIONS

Proj. Dir	Proj. Arch	Drawn
AK	AH	Author
Job No.	Date	Scale
161029	Aug 17	1:200 @ B1

Drawing No.
AR.DA.2.3101.

Tanner Kibble Denton Architects Pty Ltd
PO Box 660 Darlinghurst NSW 1300 Australia
Level 1, 19 Foster Street, Surry Hills NSW 2010 Australia
T +61 2 9281 4399
F +61 2 9281 4337
www.tkda.com.au

TKDArchitects
Tanner Kibble Denton