


CLIENT
DEPARTMENT OF EDUCATION
T + 61 2 9561 1136
LANDSCAPE CONSULTANT
Context
T + 61 2 8244 8900
STRUCTURAL & CIVIL CONSULTANT
Woolacotts Consulting Engineers Pty Ltd
T + 61 2 8241 9907
GEOTECHNICAL CONSULTANT
J + K Group
T + 61 2 9888 5000
ELECTRICAL & MECHANICAL CONSULTANTS
Shelmerdines Consulting Engineers
T + 61 2 9436 3021
HYDRAULIC CONSULTANT
AJ Whipps Consulting Group
T + 61 2 8923 8444
ACOUSTIC CONSULTANT
Wilkinson Murray
T + 61 2 9437 4611
NCC/BCA & ACCESS CONSULTANT
Design Confidence
T + 61 2 8399 3707
TRAFFIC CONSULTANT
Traffix
T + 61 2 8324 8700

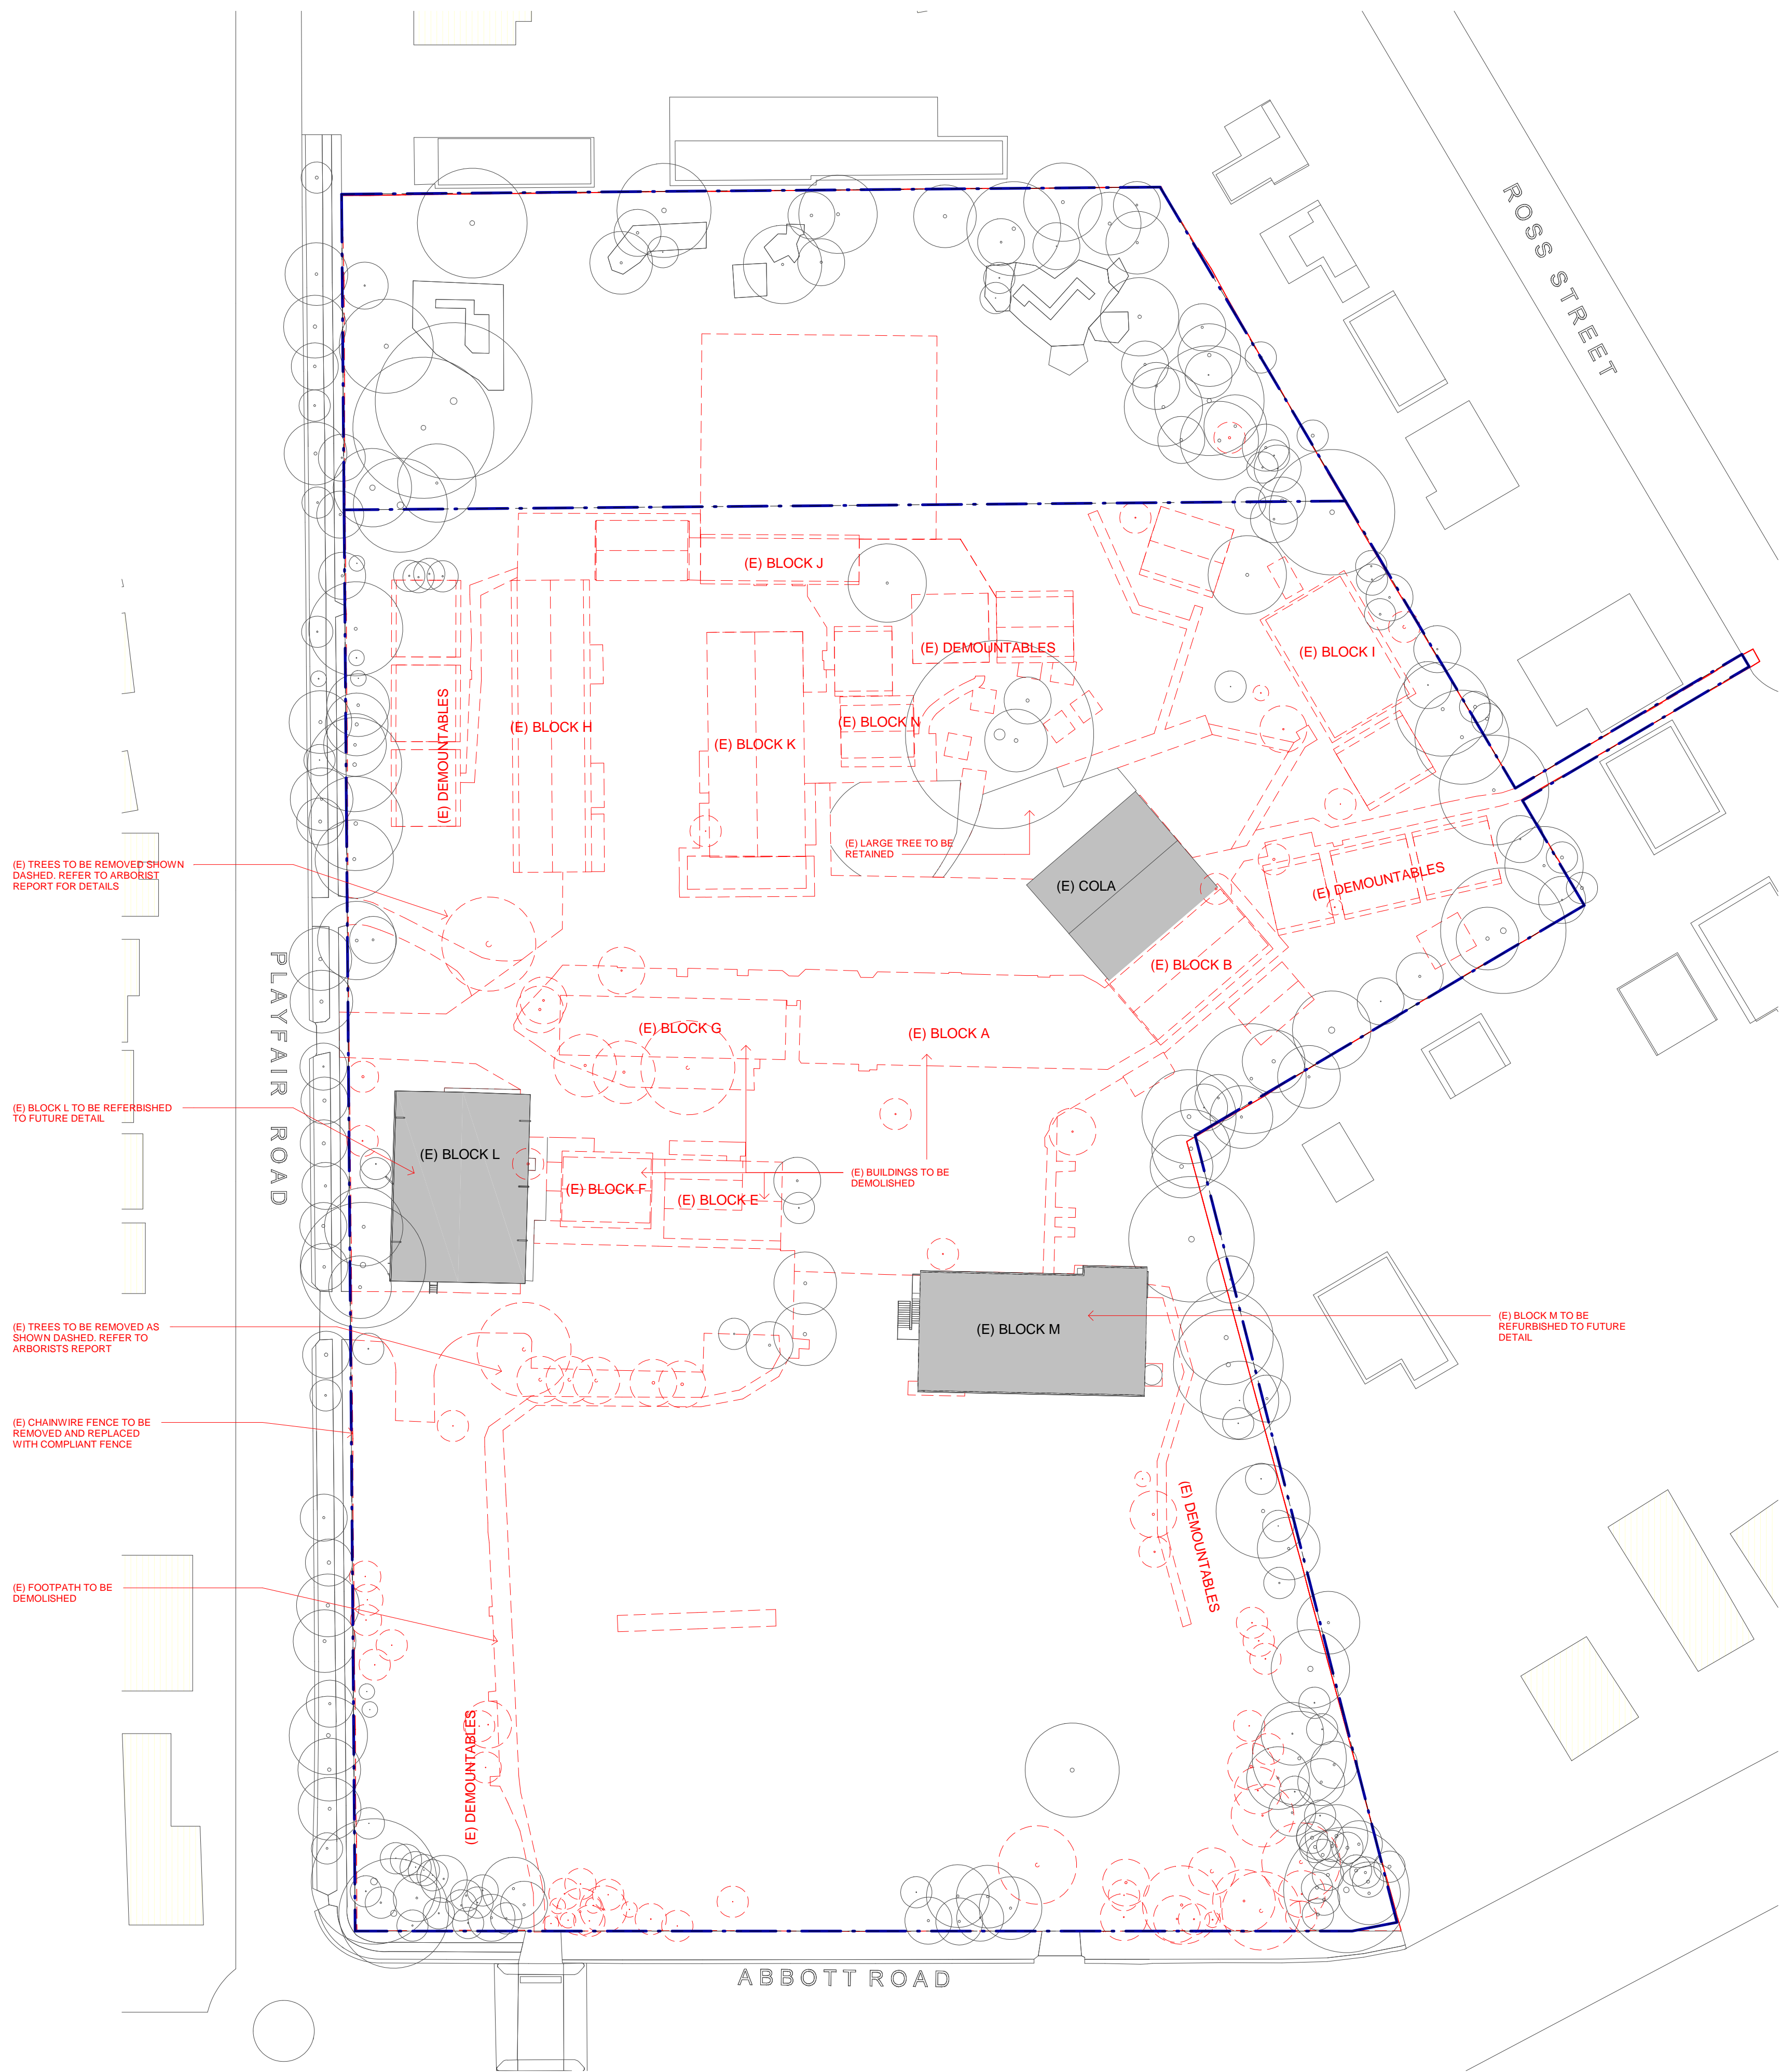

NSW Nominated Architects: Robert Denton Reg. No. 5782, Alex Kibble Reg. No. 6015  
Do not scale drawings. Verify all dimensions on site. Notify architect of all discrepancies

Rev	Date	Description	Checked	Auth.
P8	17.8.07	Coordination 01	JN	
P7	17.7.12	Preliminary Coordination	AH	
P6	17.6.28	DA - DA Set Review	AH	AK
P5	17.5.18	DA - DA Set	AH	AK
P4	17.5.04	SK - Sketch - Coordination 03	AH	AK
P3	17.4.20	SK - Sketch - Coordination 02 update	AH	AK

**NOT FOR CONSTRUCTION**

Project  
CURL CURL NORTH PUBLIC  
SCHOOL

Drawing Title  
SITE DEMOLITION PLAN

Proj. Dir	Proj. Arch	Drawn
AK	AH	Author
Job No.	Date	Scale
161029	Aug 17	1 : 500 @ B1

Drawing No.	Revision
AR-DA 1102	P8

Tanner Kibble Denton Architects Pty Ltd  
PO Box 660 Darlinghurst NSW 1300 Australia  
Level 1, 19 Foster Street, Surry Hills NSW 2010 Australia  
T +61 2 9281 4399  
F +61 2 9281 4337  
www.tkda.com.au

