






Outdoor learning learning amphitheatre Resource Aven / learning Centre Atrium learning Areas. - Main antry lesance lentre/ Atrium. learning Areas. Love. - leading Tennace.

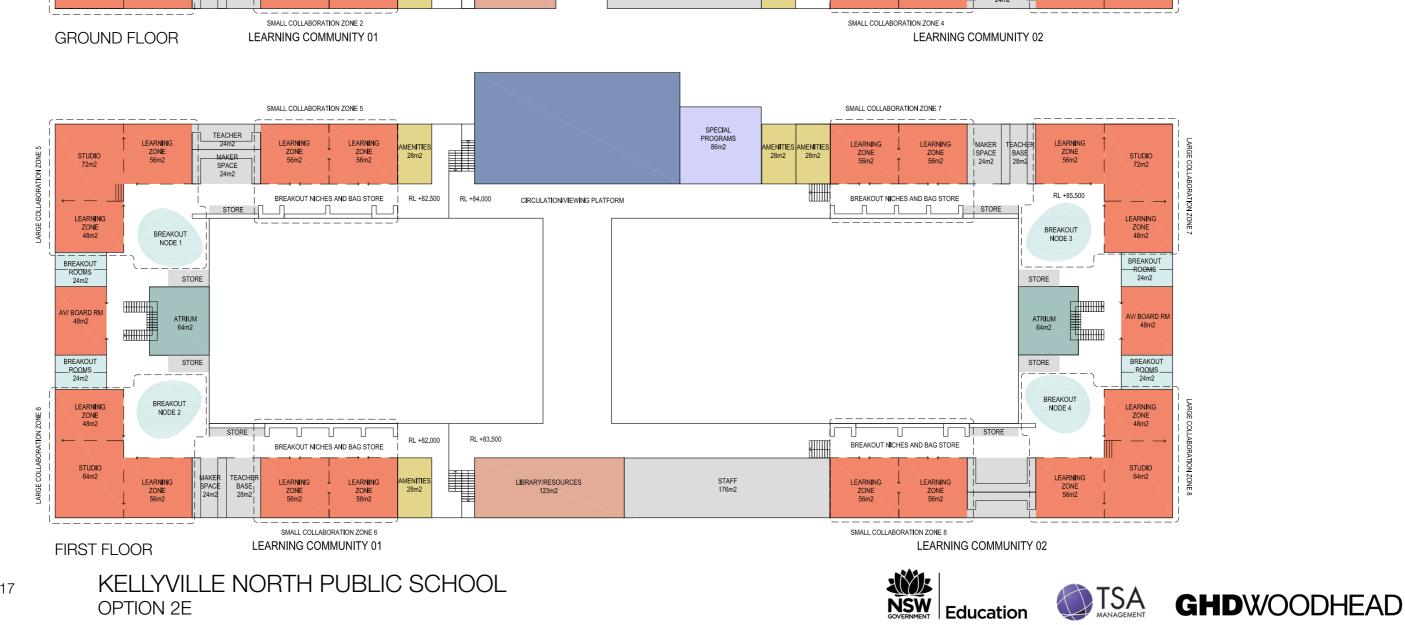





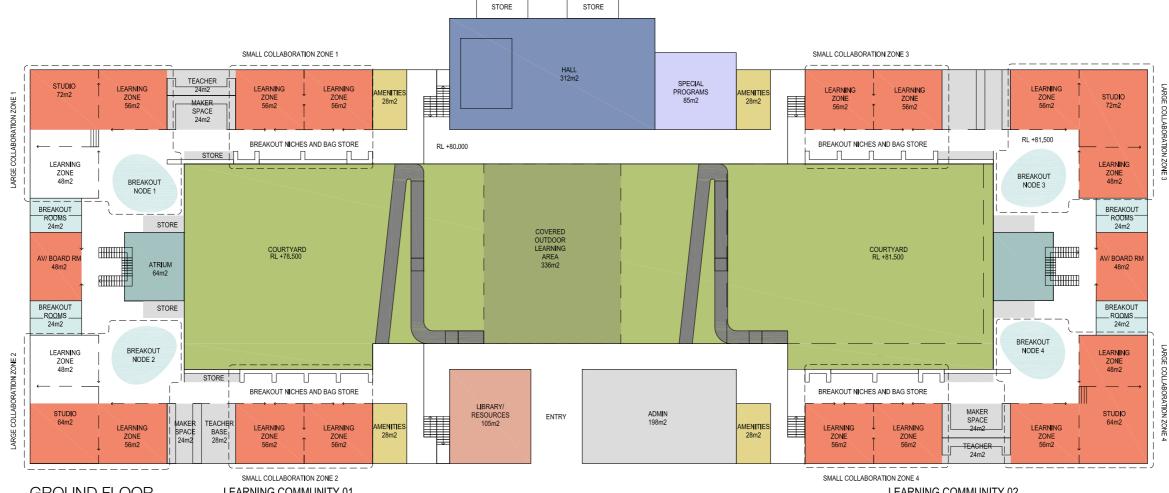

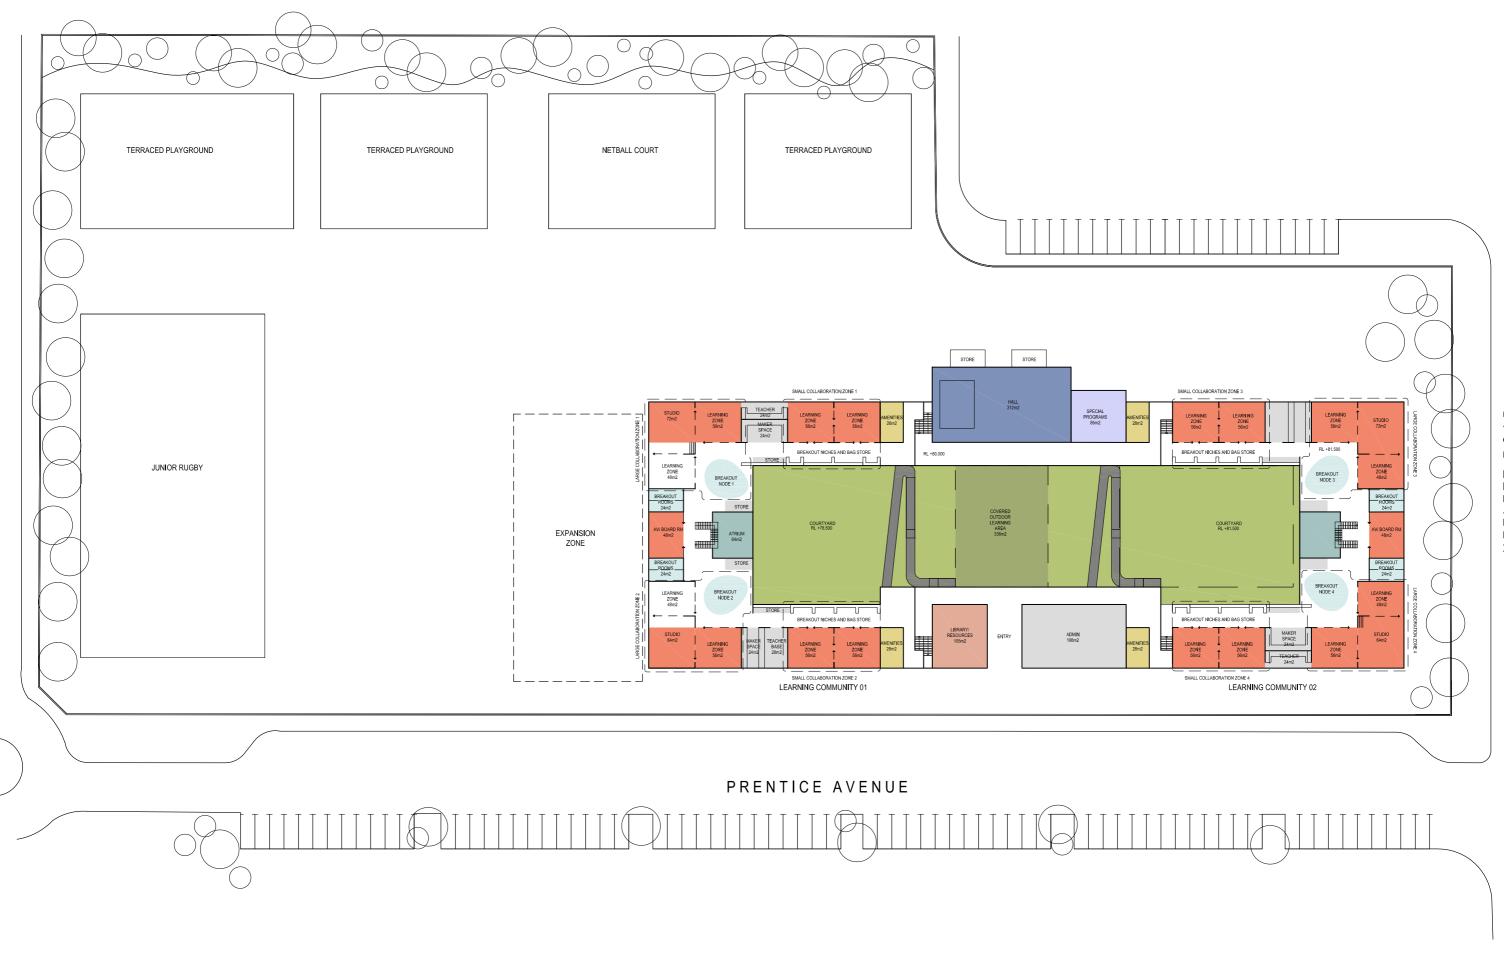


KELLYVILLE NORTH PUBLIC SCHOOL OPTION 2E SITE PLAN






GHDWOODHEAD


HEZLETT ROAD

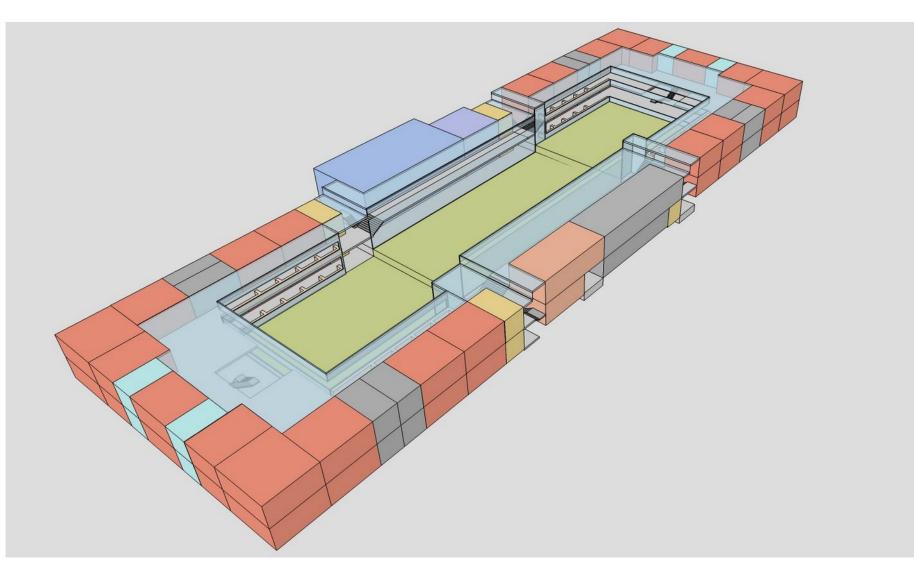

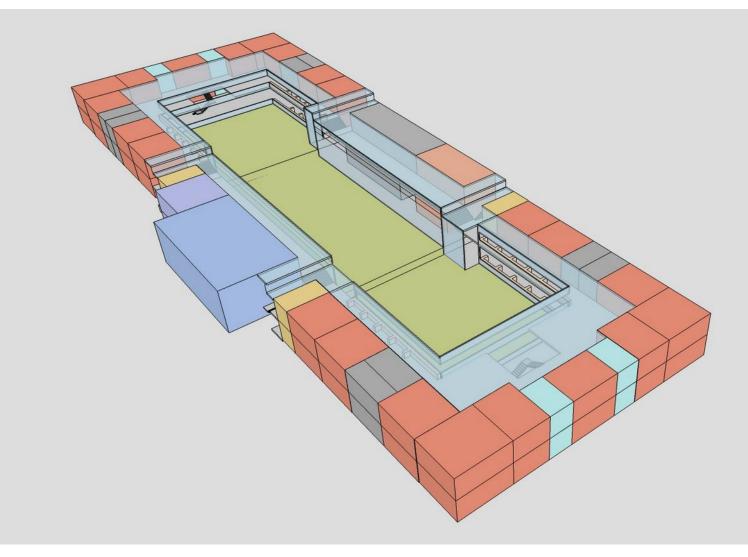



			 			ARY/ RESOURCES		
LEARNING ZONE		MAKER SPACE/ TEACHER BASE	LEARNING	AMENITIES	LIBRARY/ RE	<u>_</u>		LEARNING TA ZONE
LEARNING	-	MAKER SPACE/ TEACHER BASE	LEARNING		-////	/7////		
					¥- ≠- ≠- ≠- ≠- ≠-			+-+-+-+-+-+-+-+-+-+-+-+-+-+-+-+-+-+-+-

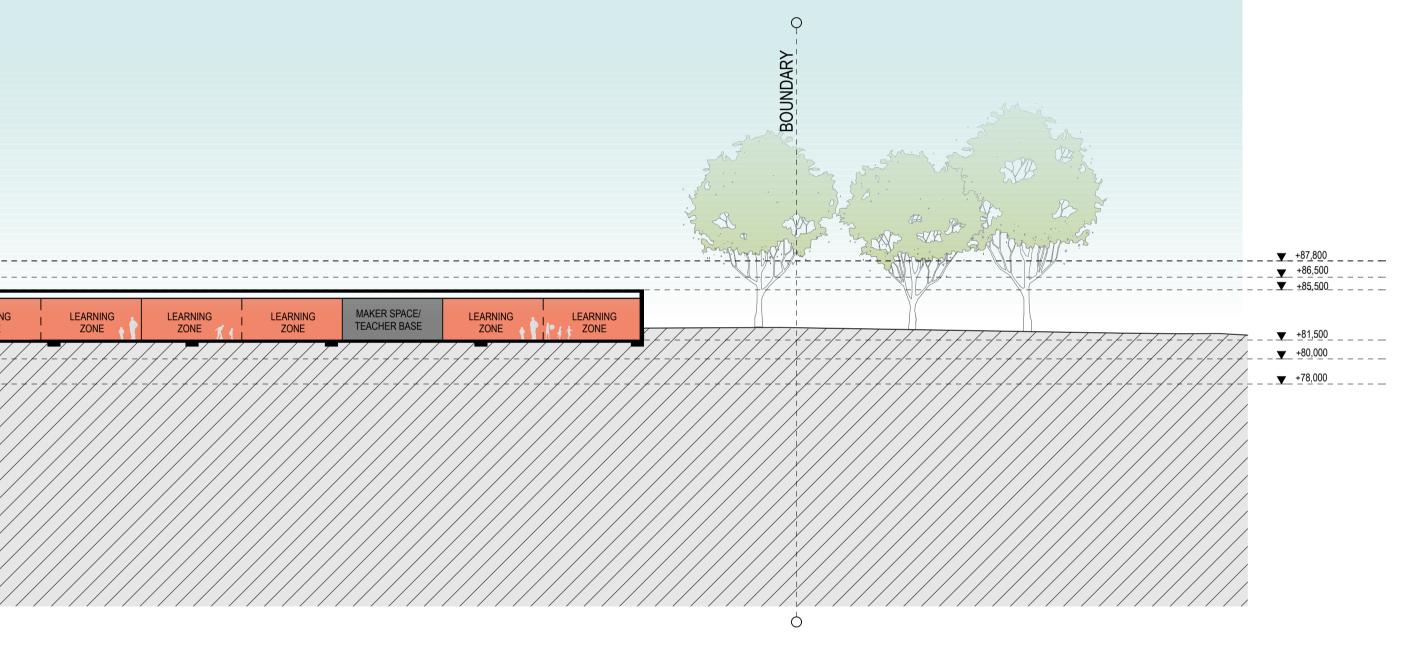

___**▼**__+81,500_____ _____+80,000_____ **___** +78,000____