
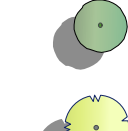
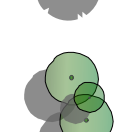
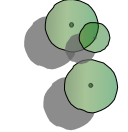
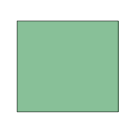
 


 


ARCADIA STREET

PROPOSED PLATING SCHEDULE

	BOTANICAL NAMEx	COMMON NAME	MATURE H x W	INSTALL POT SIZE	NO OFF
	ARCADIA STREET DECIDUOUS TREES				
	Gleditsia tricanthos 'Sunburst'	Gleditsia 'Sunburst'	8 x 8	400 litre	10
	ARCADIA STREET EVERGREEN TREE				
	Lophostemon confertus	Brush Box	8 x 8	400 litre	1
	EVERGREEN TREES TO NORTH WEST BOUNDARY				
	Lophostemon confertus	Brush Box	8 x 8	400 litre	4
	MEDIUM SCALE FLOWERING TREE TO CENTRAL COURTYARD				
	Lagerstroemia 'Natchez'	Crepe Myrtle	7 x 5	200 litre	10
	PAPERBARK 'FOREST'				
	Melaleuca decora	White Cloud Tree	8 x 5	100 litre	5
	Melaleuca linariifolia	Snow in Summer	8 x 5	100 litre	5
	Melaleuca quinquenervia	Prickly Paperbark	6 x 3	100 litre	11
	Melaleuca styphelioides	Broad Leaved Paperbark	7 x 5	100 litre	3
	EVERGREEN NATIVE TREESXX				
	Backhousia myrtifolia	Cinnamon Myrtle	5 x 2	100 litre	4
	Cupaniopsis ancardioides	Tuckeroo	8 x 6	100 litre	7
	Elaeocarpus reticulatus	Blueberry Ash	5 x 4	100 litre	7
	Hymenosporum flavum	Native frangipani	5 x 4	100 litre	9
	Tristaniaops 'Luscious'	Water Gum	7 x 7	100 litre	6
	MULCHED MASS PLANTING - SHRUBS				
	Callistemon spp	Bottlebrush	1 x 1	200mm	150
	Grevillea spp	Grevillea	1 x 1	200mm	150
	Westringia spp	Coastal Rosemary spp	1 x 1	200mm	150
	GRASSES + CLUMPING PLANTS				
	Dianella spp	Blue Flax Grass	600 x 400	150mm	900
	Doryanthes excelsa	Gymea Lily	1 x 1	25 litre	25
	Liriope 'Just Right'	Liriope	200 x 300	150mm	200
	Lomandra longifolia	Spiny Mat rush	1 x 1	150mm	30
	Lomandra 'Tanika'	Tanika	600 x 600	150mm	224
	GROUND COVERS				
	Acacia cognate 'Limeight'	Wattle	400 x 600	150mm	90
	Trachelospermum jasminoides	Star Jasmine	200 x 600	150mm	400


LEGEND

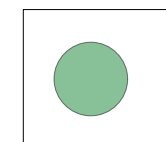


EXISTING TREES
TO BE RETAINED




NATURAL TURF
ON GRADE

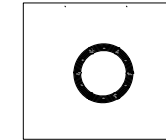

STREET FURNITURE
AUSTRLIA
CURVED BENCH
SEATING

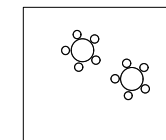

STREET FURNITURE AUSTRALIA
METAL CAFE TABLES AND STOOLS
FOR OUTDOOR EATING/GATHERING

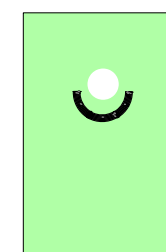

3-6 YEARS HEARING IMPAIRED
COURTYARD:
ARTIFICIAL TURF WITH
RAISED TIMBER
'PERFORMANCE' PLATFORM
AND
CURVED BENCH SEATING

AMENDMENTS

[illegible]


NOTE:
WORK TO FIGURED DIMENSIONS. DO NOT SCALE FROM DRAWING. ANY DIMENSION DISCREPANCIES TO BE CLARIFIED WITH ARCHITECT.
CONTRACTOR TO VERIFY SITE CONDITIONS PRIOR TO CONSTRUCTION AND REPORT ANY DISCREPANCIES TO ARCHITECT.
BUILDER TO ARRANGE ALL NECESSARY INSPECTIONS.
ALL ASPECTS OF CONSTRUCTION TO COMPLY WITH BICA AND ALL RELEVANT AUSTRALIAN STANDARDS.
DRAWINGS TO BE READ IN CONJUNCTION WITH THE TOTAL PACKAGE INCLUDING BUT NOT LIMITED TO ANY AUTHORITY CONSENTS AND CONDITIONS, BICA STATEMENT, SECTION 4 SURVEY, SPECIFICATION, FIXTURES & FINISHES SCHEDULE AND TENDER FORMS.



Education


STRUC. CIVIL & HYD WOOLACOTTS ENGINEERS T: 02 8341 990
MECH, ELEC, IT, COMMS & SEC. JHA CONSULTING T: 02 9437 1000
BCA GROUP DLA T: 02 8355 3160
STATUTORY PLANNER DON FOX PLANNING P/L T: 02 9473 4914

PERUMAL PEDAVOLI ARCHITECTS T: +61 2 9291 0000 WEB: www.pp-a.com.au Nominated Architect: Vince Pedavoli NSW reg No. 5045	
---	--

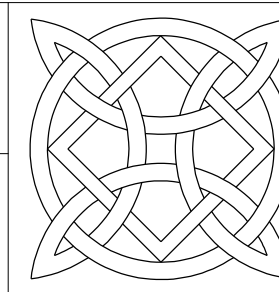

LORNA HARRISON
LANDSCAPE ARCHITECTS
68 Beattie Street
BALMAIN
NSW 2041
M 0403350023
E lorna@landarchitects.com

**PENSHURST
PUBLIC SCHOOL**
18 Arcadia Street
Penshurst

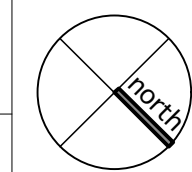LANDSCAPE SITE PLAN
GROUND LEVEL

0m 5m 10m 15m 20m 25m

SCALE 1:250 @ A1

DRAWING NUMBER 26 SEPTEMBER 2017

DRAWING NUMBER				REVISION
PROJECT 555	DISCIPLINE LAN	PHASE DA	SERIES NUMBER 02	A

PLOT DATE 28/3/18

ISSUED FOR DEVELOPMENT APPLICATION