


29/03/2018 10:40:11 AM

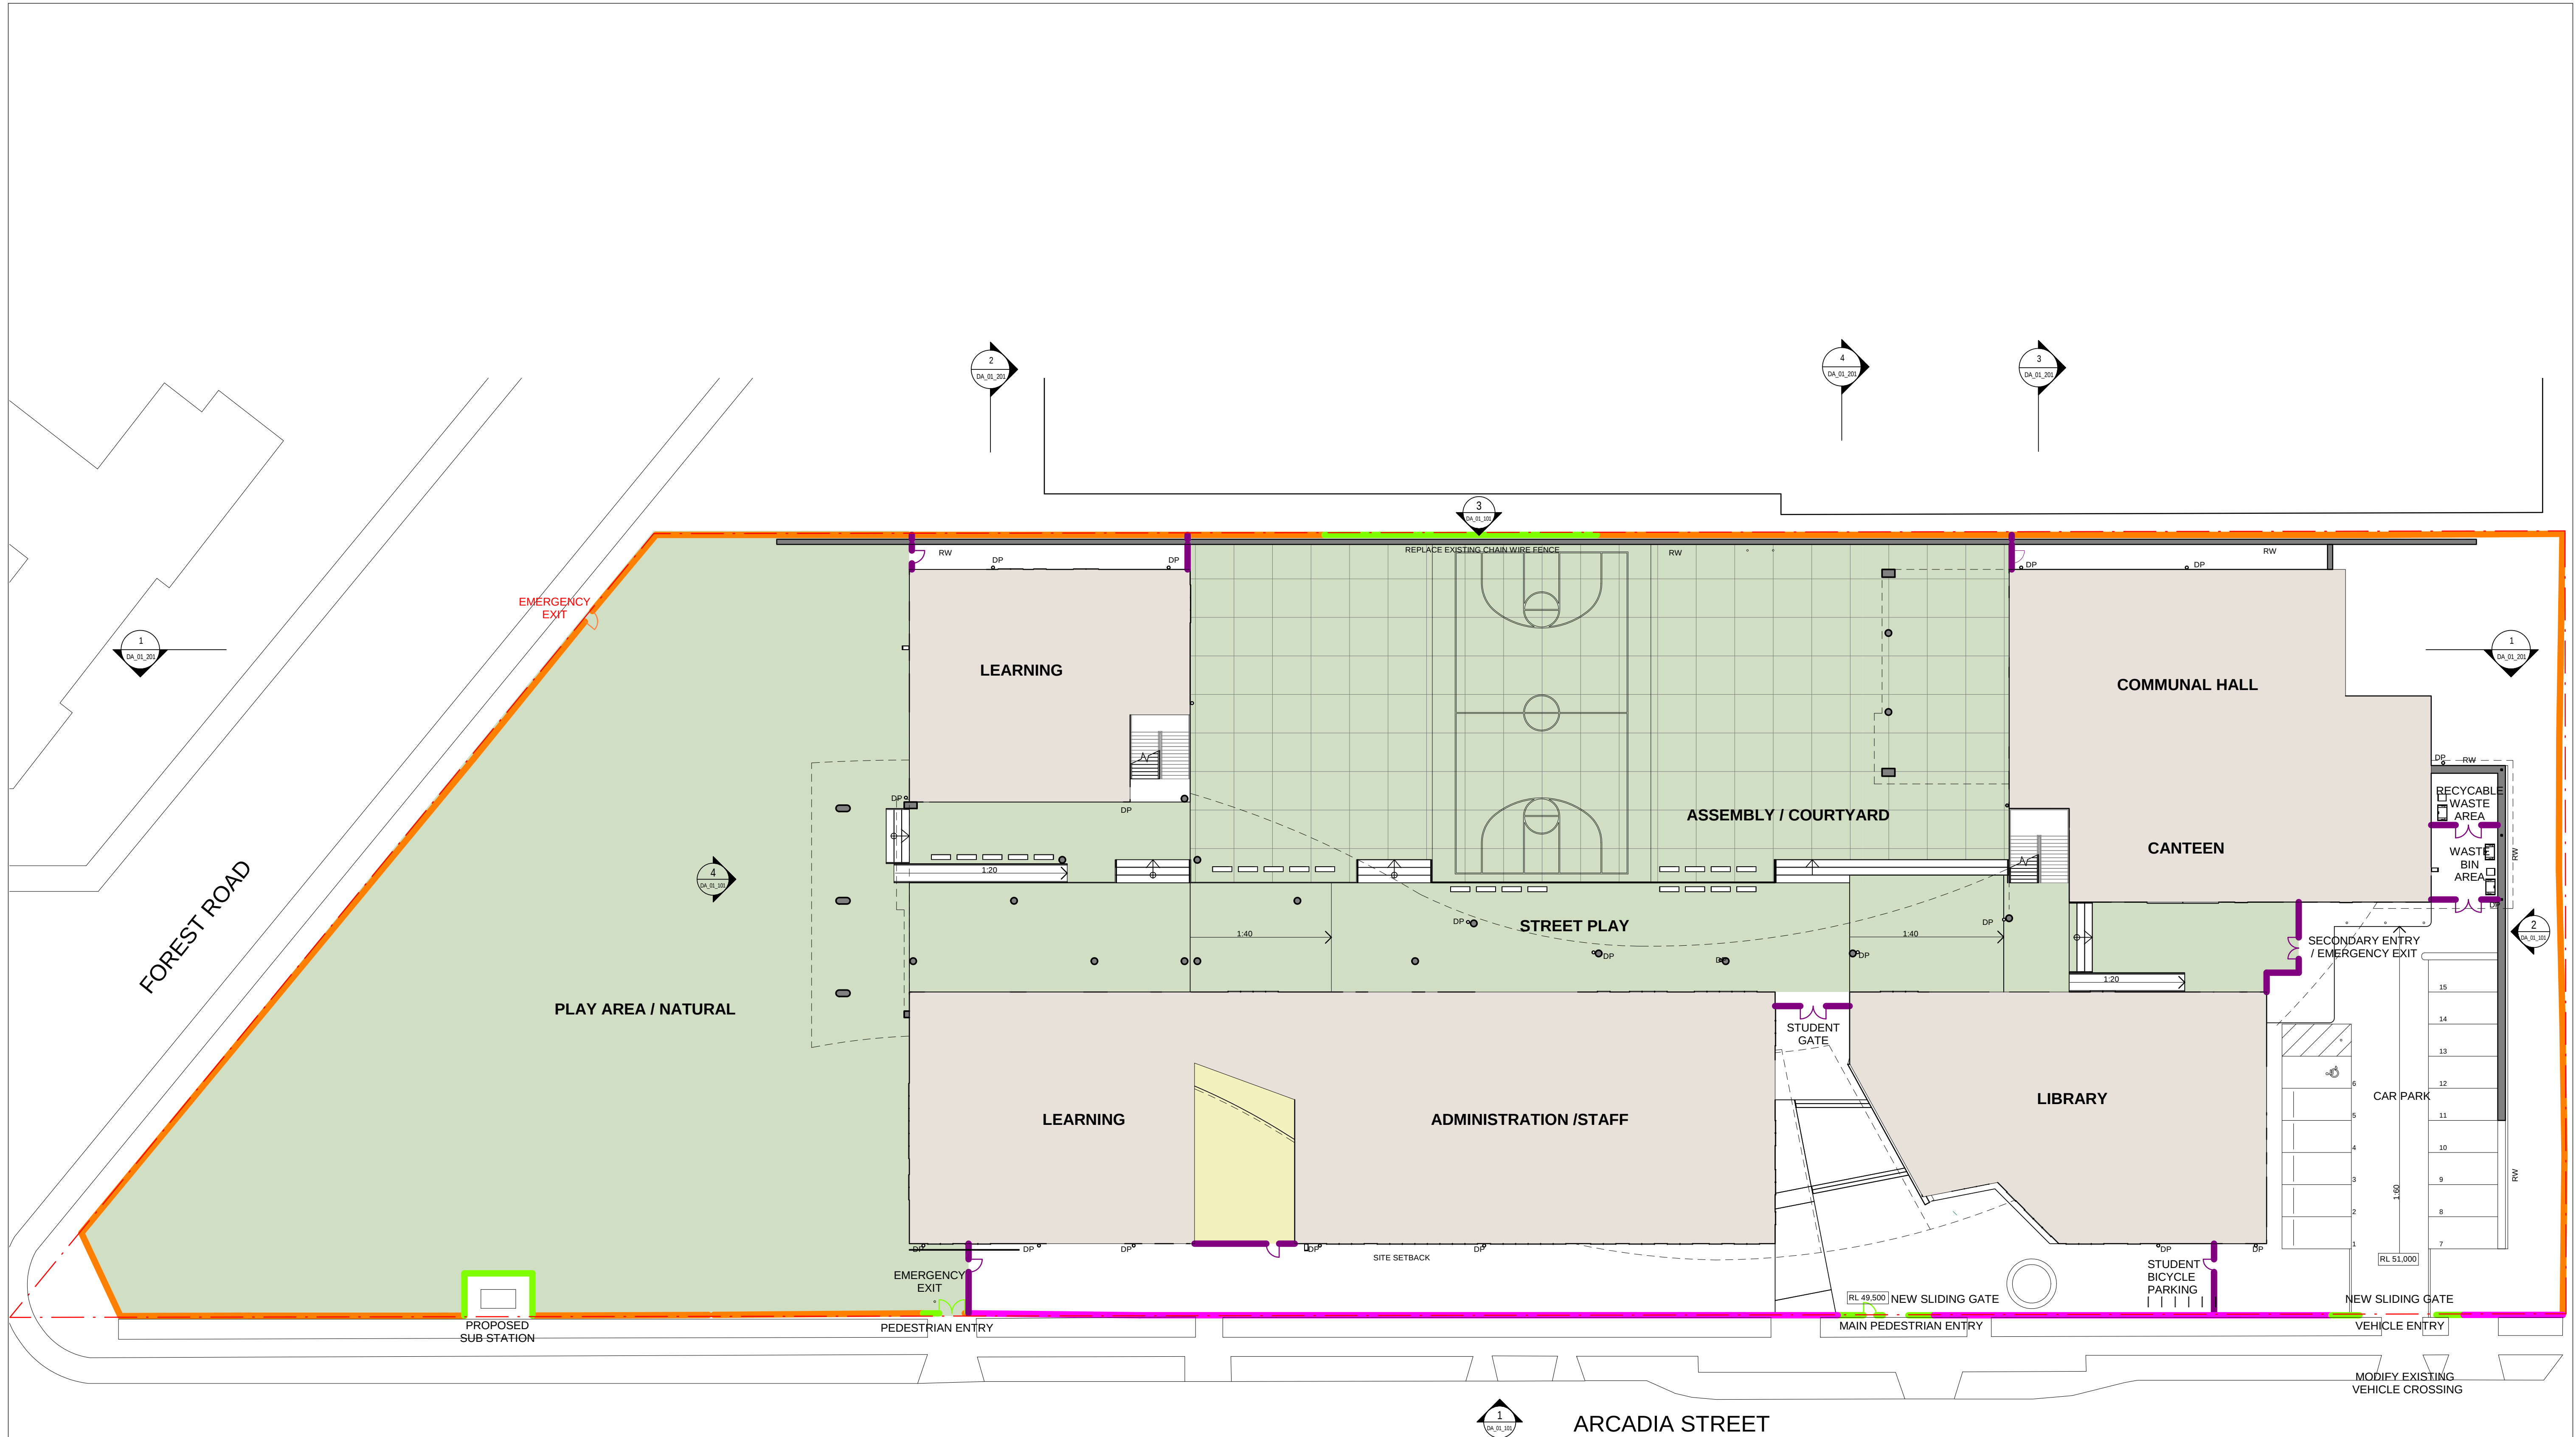

| AMMENDMENTS |    |          |              | DESCRIPTION |
|-------------|----|----------|--------------|-------------|
| REV         | BY | DATE     | ISSUE FOR DA |             |
| 1           | CH | 28-03-18 | ISSUE FOR DA |             |
|             |    |          |              |             |
|             |    |          |              |             |
| LEGEND                                 |                                                                  |
|----------------------------------------|------------------------------------------------------------------|
| <span style="color: orange;">—</span>  | EXISTING FENCE                                                   |
| <span style="color: purple;">—</span>  | PALISADE FENCE - 1500H                                           |
| <span style="color: green;">—</span>   | PALISADE FENCE - 2150H TO MATCH EXISTING                         |
| <span style="color: magenta;">—</span> | EXISTING FENCE REMOVED DURING CONSTRUCTION PERIOD AND REINSTATED |



|   |   |
|---|---|
| STRUC. CIVIL & HYD<br>WOOLACOTT'S ENGINEERS<br>T: 02 8341 990<br>MECH. ELEC. IT, COMMS &<br>SHE CONSULTING<br>T: 02 9437 1000<br>BCA<br>GROUP DIA<br>T: 02 8355 3160<br>LANDSCAPE<br>LORNA HARRISON P/L<br>T: 02 9555 1147 | PERUMAL PEDAVOLI<br>ARCHITECTS<br>T: 02 9291 0000<br>WEB: www.pp-a.com.au<br>Nominated Architect:<br>Vince Pedavoli NSW reg No.5045<br>STATUTORY PLANNER<br>DON FOX PLANNING P/L<br>T: 02 9473 4914 |
|---|---|

|                                   |                                                                                            |
|-----------------------------------|--------------------------------------------------------------------------------------------|
| PERUMAL<br>PEDAVOLI<br>ARCHITECTS | PENSHURST PUBLIC SCHOOL<br>18 Arcadia Street, Penshurst<br>DRAWING NAME<br>SITE FENCE PLAN |
|-----------------------------------|--------------------------------------------------------------------------------------------|

|                                                                                       |                              |            |          |                    |
|---------------------------------------------------------------------------------------|------------------------------|------------|----------|--------------------|
|  | PROJECT NORTH                |            |          |                    |
|                                                                                       | 0 2500 5000 7500 10000 12500 |            |          |                    |
|                                                                                       | DRAWN                        |            |          | SCALE 1 : 250 @ A1 |
|                                                                                       | CHECKED                      | VERIFIED   | DATE     |                    |
|                                                                                       | CH                           | DW         | -        | 28-03-18           |
| DRAWING NUMBER                                                                        |                              |            | REVISION |                    |
| PROJECT CODE                                                                          |                              | DISCIPLINE | PHASE    | SERIES NUMBER      |
| 3199-ARC-DA_00_010                                                                    |                              |            |          | -                  |

ISSUE FOR DA