



29/03/2018 10:40:30 AM

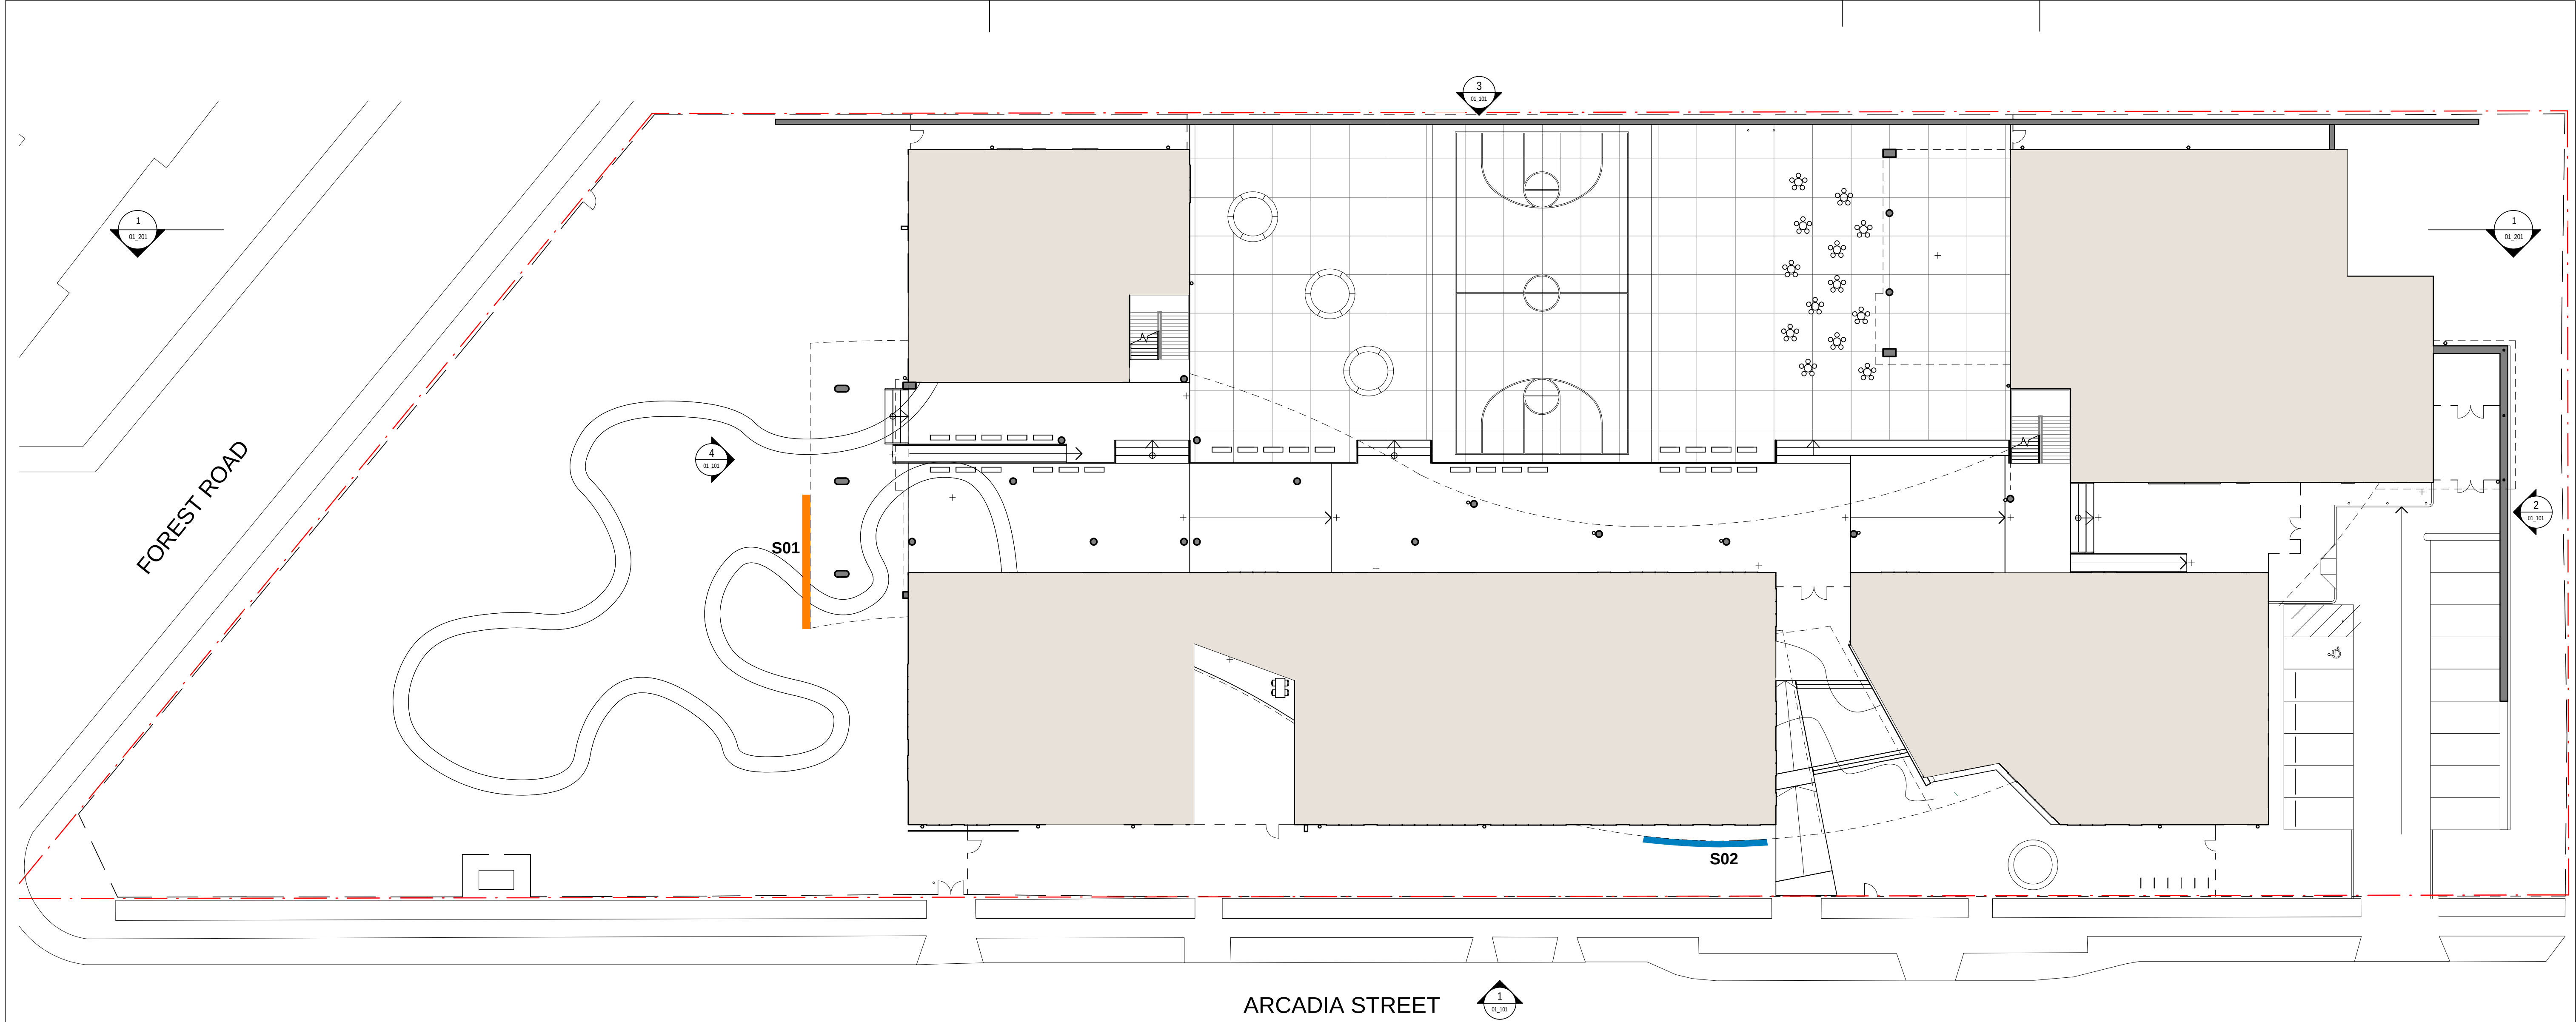

1 DA SITE SIGNAGE PLAN
1:250

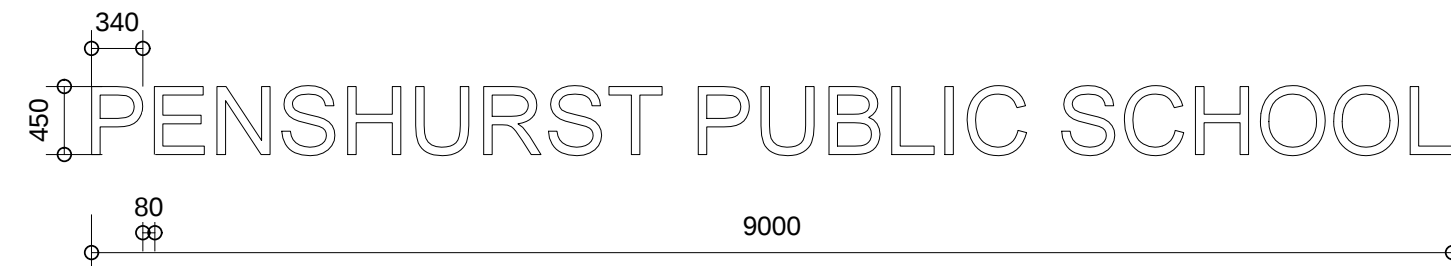

2 S01 SOUTH
S02 EAST
1:50

AMMENDMENTS				LEGEND
REV	BY	DATE	DESCRIPTION	
1	CH	28-03-18	ISSUE FOR DA	



STRUC. CIVIL & HYD
WOOLACOTT'S ENGINEERS
T: 02 8341 990
MECH. ELEC. IT, COMMS &
SME CONSULTING
T: 02 9437 1000
BCA
GROUP DLA
T: 02 8355 3160
LANDSCAPE
LORNA HARRISON P/L
T: 02 9555 1147


PERUMAL PEDAVOLI
ARCHITECTS
T: 02 9291 0000
WEB: www.ppa-a.com.au
Nominated Architect:
Vince Pedavoli NSW reg No.5045

STATUTORY PLANNER
DON FOX PLANNING P/L
T: 02 9473 4914

PERUMAL
PEDAVOLI
ARCHITECTS

PENSHURST PUBLIC SCHOOL
18 Arcadia Street, Penshurst

DRAWING NAME
SITE SIGNAGE PLAN

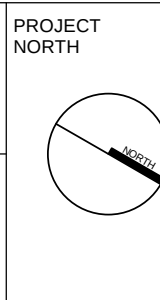

SCALE AS INDICATED @ A1			
DRAWN	CHECKED	VERIFIED	DATE
SM	DW	-	28-03-18
DRAWING NUMBER		REVISION	
PROJECT CODE	DISCIPLINE	PHASE	SERIES NUMBER
3199-ARC-DA_00_011			

ISSUE FOR DA