


29/03/2018 10:41:43 AM



1 DA SHADOWS EXISTING - 21 JUNE 12PM

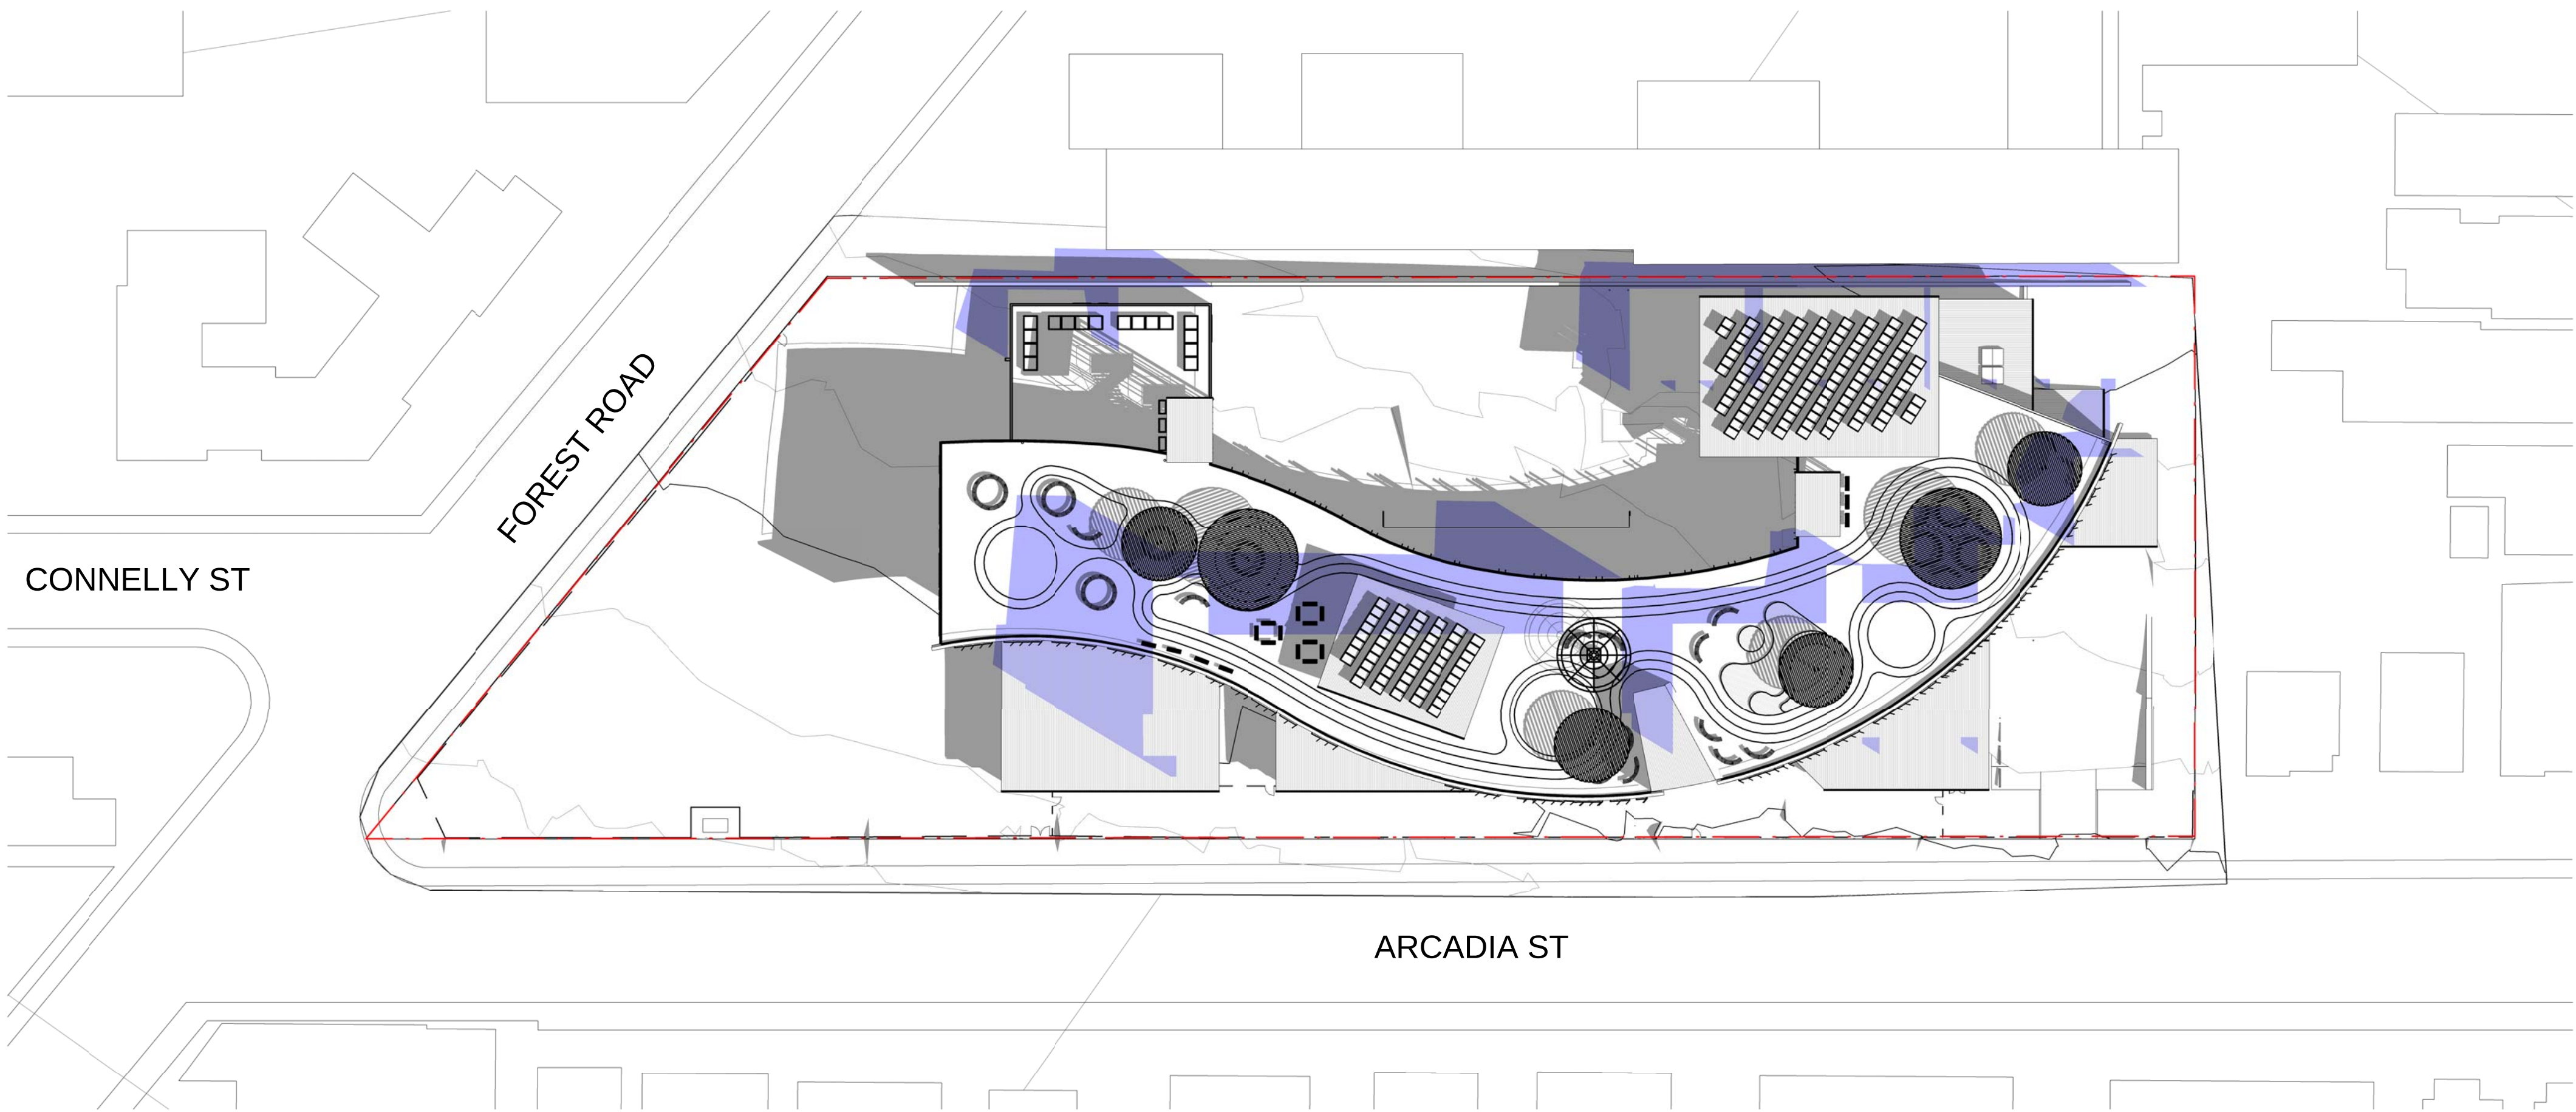

2 DA SHADOWS PROPOSED - 21 JUNE 12PM

AMMENDMENTS				
REV	BY	DATE	DESCRIPTION	
1	CH	28-03-18	ISSUE FOR DA	

LEGEND



STRUC. CIVIL & HYD
WOOLACOTT'S ENGINEERS
T: 02 8341 990
MECH. ELEC. IT, COMMS &
S&B CONSULTING
T: 02 9437 1000
BCA
GROUP DIA
T: 02 8355 3160
LANDSCAPE
LORNA HARRISON P/L
T: 02 9555 1147


PERUMAL PEDAVOLI
ARCHITECTS
T: 02 9291 0000
WEB: www.pp-a.com.au
Nominated Architect
Vince Pedavoli NSW reg No.5045

STATUTORY PLANNER
DON FOX PLANNING P/L
T: 02 9473 4914

**PERUMAL
PEDAVOLI**
ARCHITECTS

PENSHURST PUBLIC SCHOOL
18 Arcadia Street, Penshurst

DRAWING NAME
**SHADOWS EXISTING &
PROPOSED - 21 JUNE 12PM**

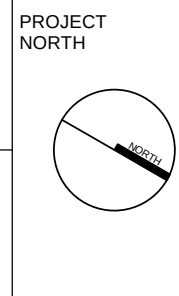

0	5000	10000	15000	20000	25000	SCALE 1: 500 @ A1	
DRAWN	CHECKED	VERIFIED	DATE				
SM	DW	-	28-03-18				
DRAWING NUMBER	DISCIPLINE	PHASE	SERIES NUMBER	REVISION			
PROJECT CODE							
3199-ARC-DA_00_102				-			

ISSUE FOR DA