


COMMENTS

A3

Custom Waste Vehicle for PPS	
Overall Length	6.400m
Overall Width	1.700m
Overall Body Height	3.500m
Min Body Ground Clearance	0.287m
Track Width	1.700m
Lock-to-lock time	6.00s
Curb to Curb Turning Radius	5.500m


The turning paths illustrated in this drawing have been prepared using the Autotrack vehicle modelling software in conjunction with AutoCAD. The vehicle model was prepared by Analytico Pty Ltd based upon vehicle data provided by Austroads. While this modelling represents a conservative assessment of the vehicles ability, it is not possible to account for all vehicle types/characteristics or driver ability.

181005 - ptc - Waste Truck.dwg

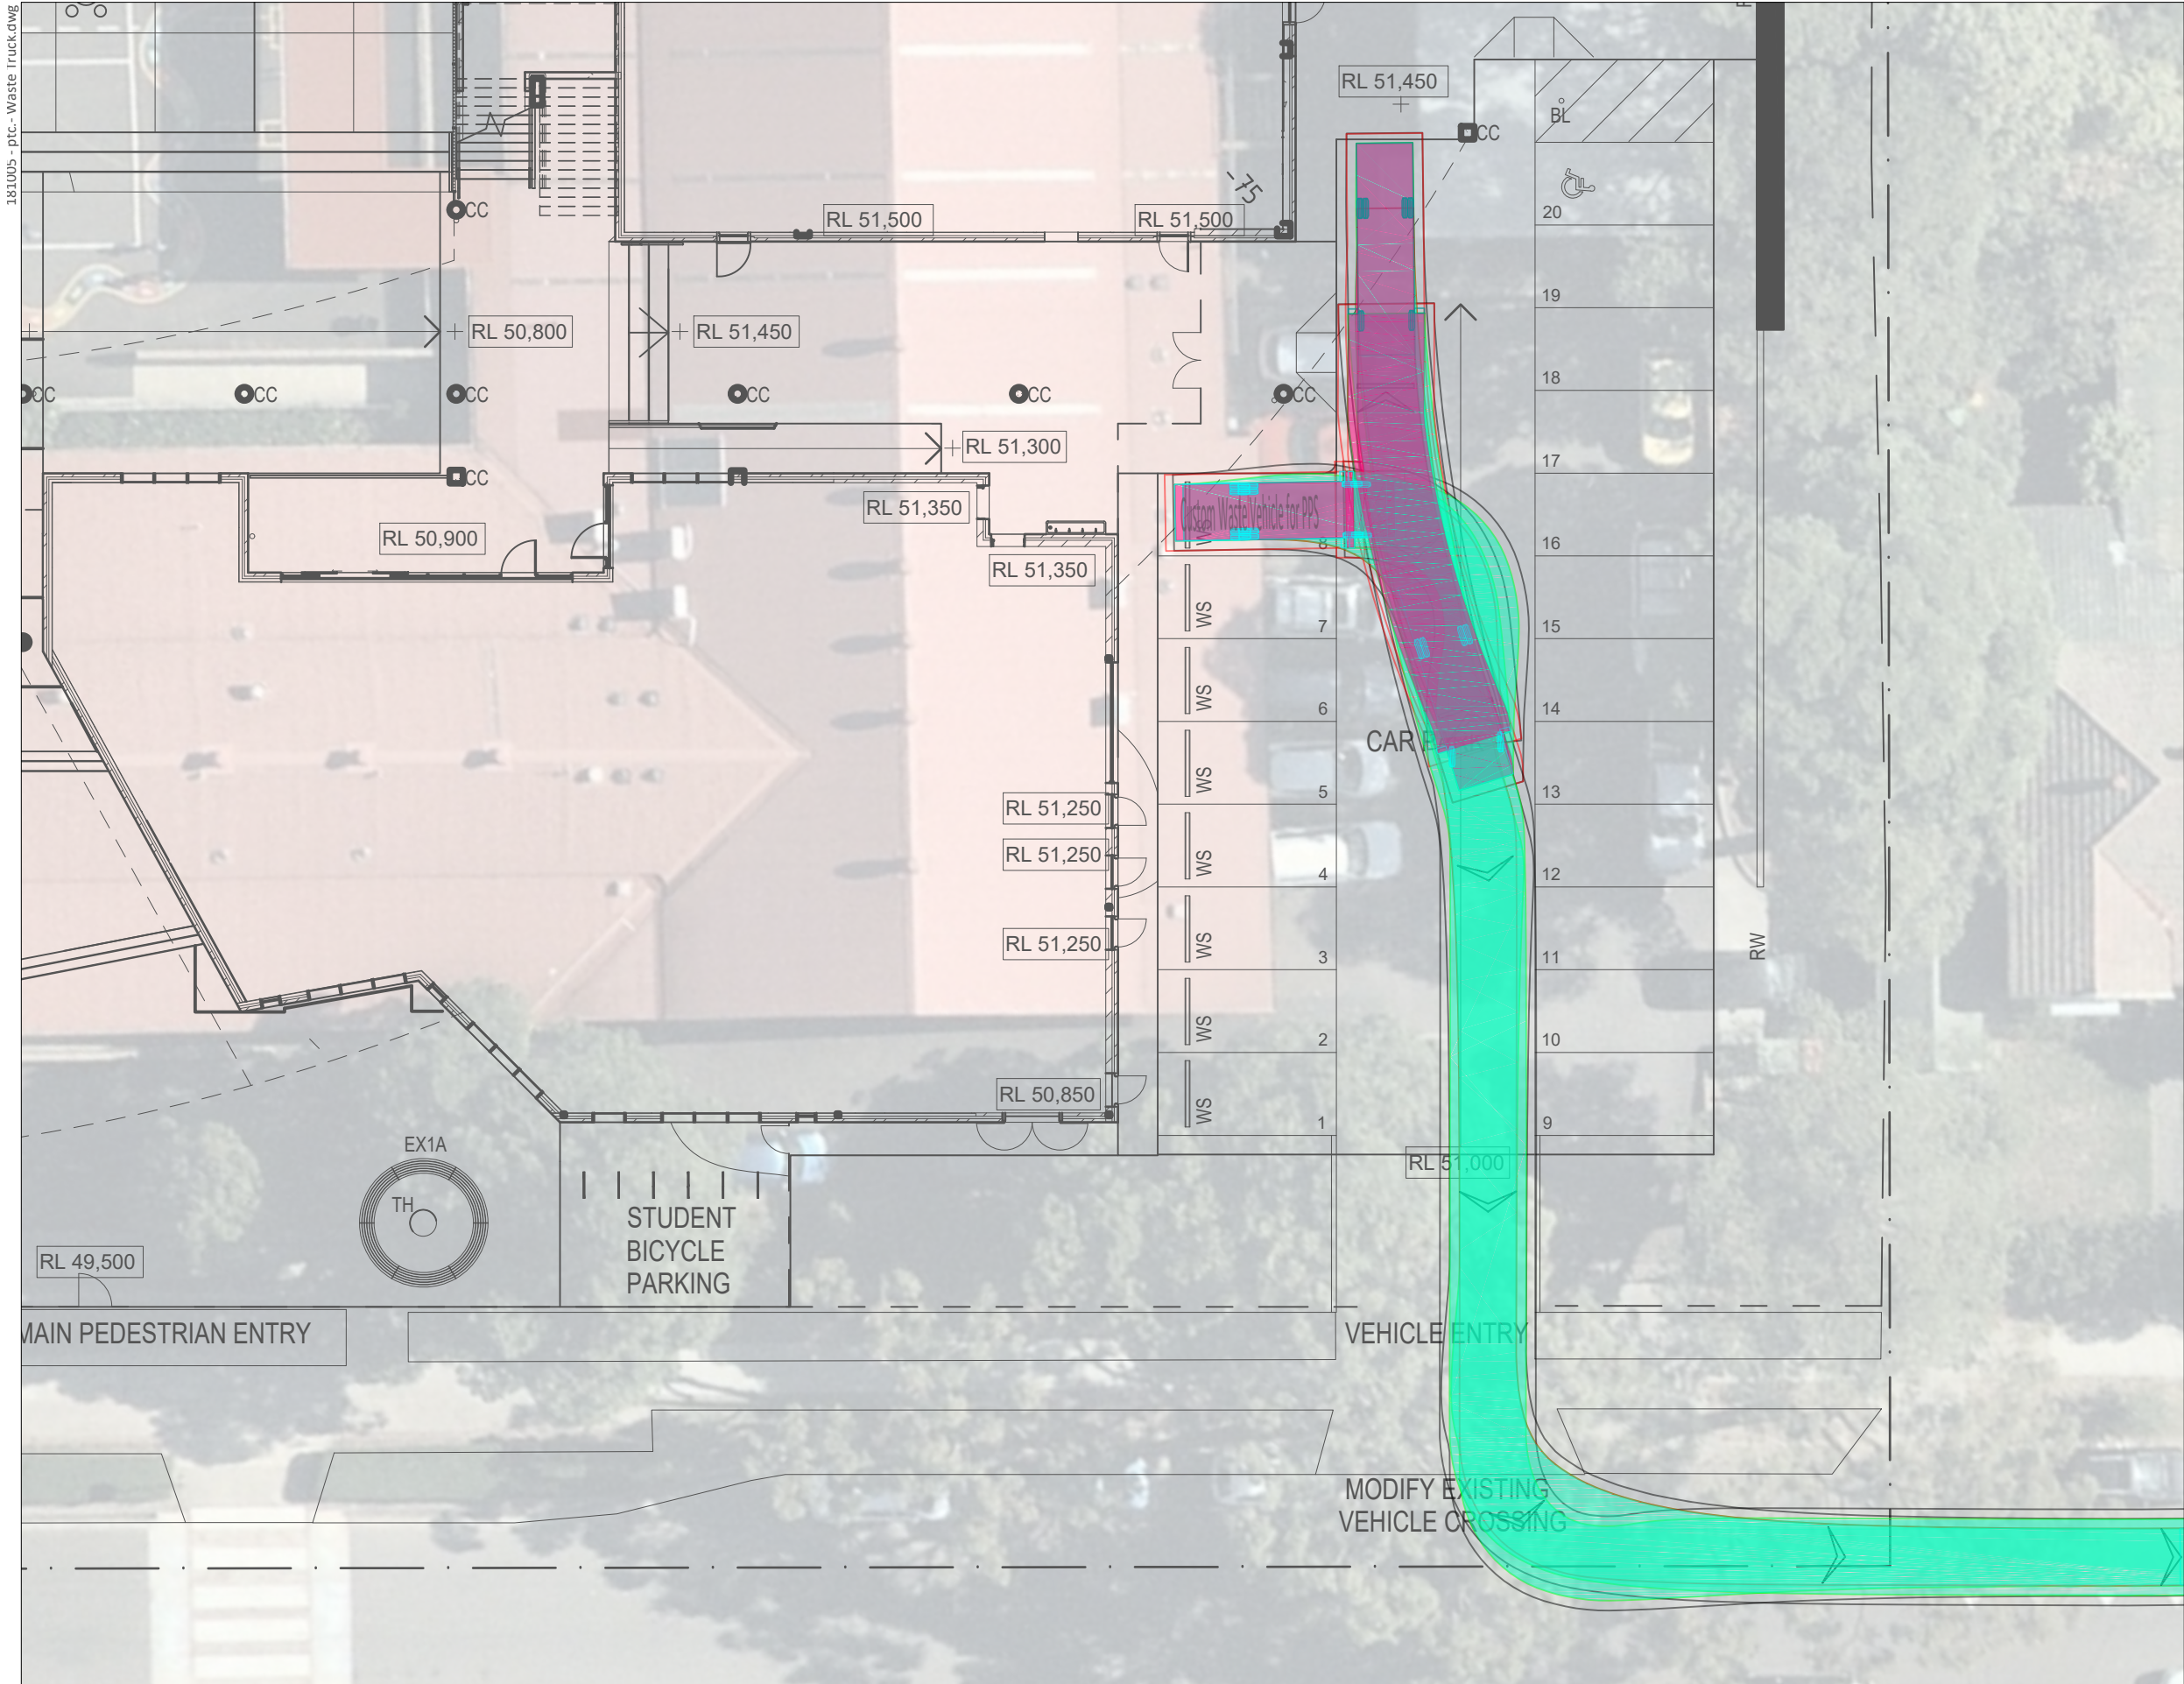

COMMENTS

A3

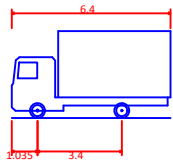

Custom Waste Vehicle for PPS
Overall Length 6.400m
Overall Width 1.700m
Overall Body Height 3.500m
Min Body Ground Clearance 0.287m
Track Width 1.700m
Lock-to-lock time 6.00s
Curb to Curb Turning Radius 5.500m

The turning paths illustrated in this drawing have been prepared using the Autotrack vehicle modelling software in conjunction with AutoCAD. The vehicle model was prepared by Analytica Pty Ltd based upon vehicle data provided by Austroads. While this modelling represents a conservative assessment of the vehicles ability, it is not possible to account for all vehicle types/characteristics or driver ability.

ptc.

Suite 102, 506 Miller Street,
Cammeray NSW 2062
t +61 2 8920 0800
ptcconsultants.co

REV	DATE	COMMENT	DRAWN	REVIEWED	REV	DATE	COMMENT	DRAWN	REVIEWED
1	08/10/18	For TIA	EY	AU					

PROJECT:
**Penshurst Public School
Upgrade**

DRAWING TITLE:
**6.4m Refuse Truck Swept
Path**

CLIENT: **SINSW**
DRG. #: **PTC-002**
PROJECT #: **2422A**
SCALE: **NTS**

REV: 1