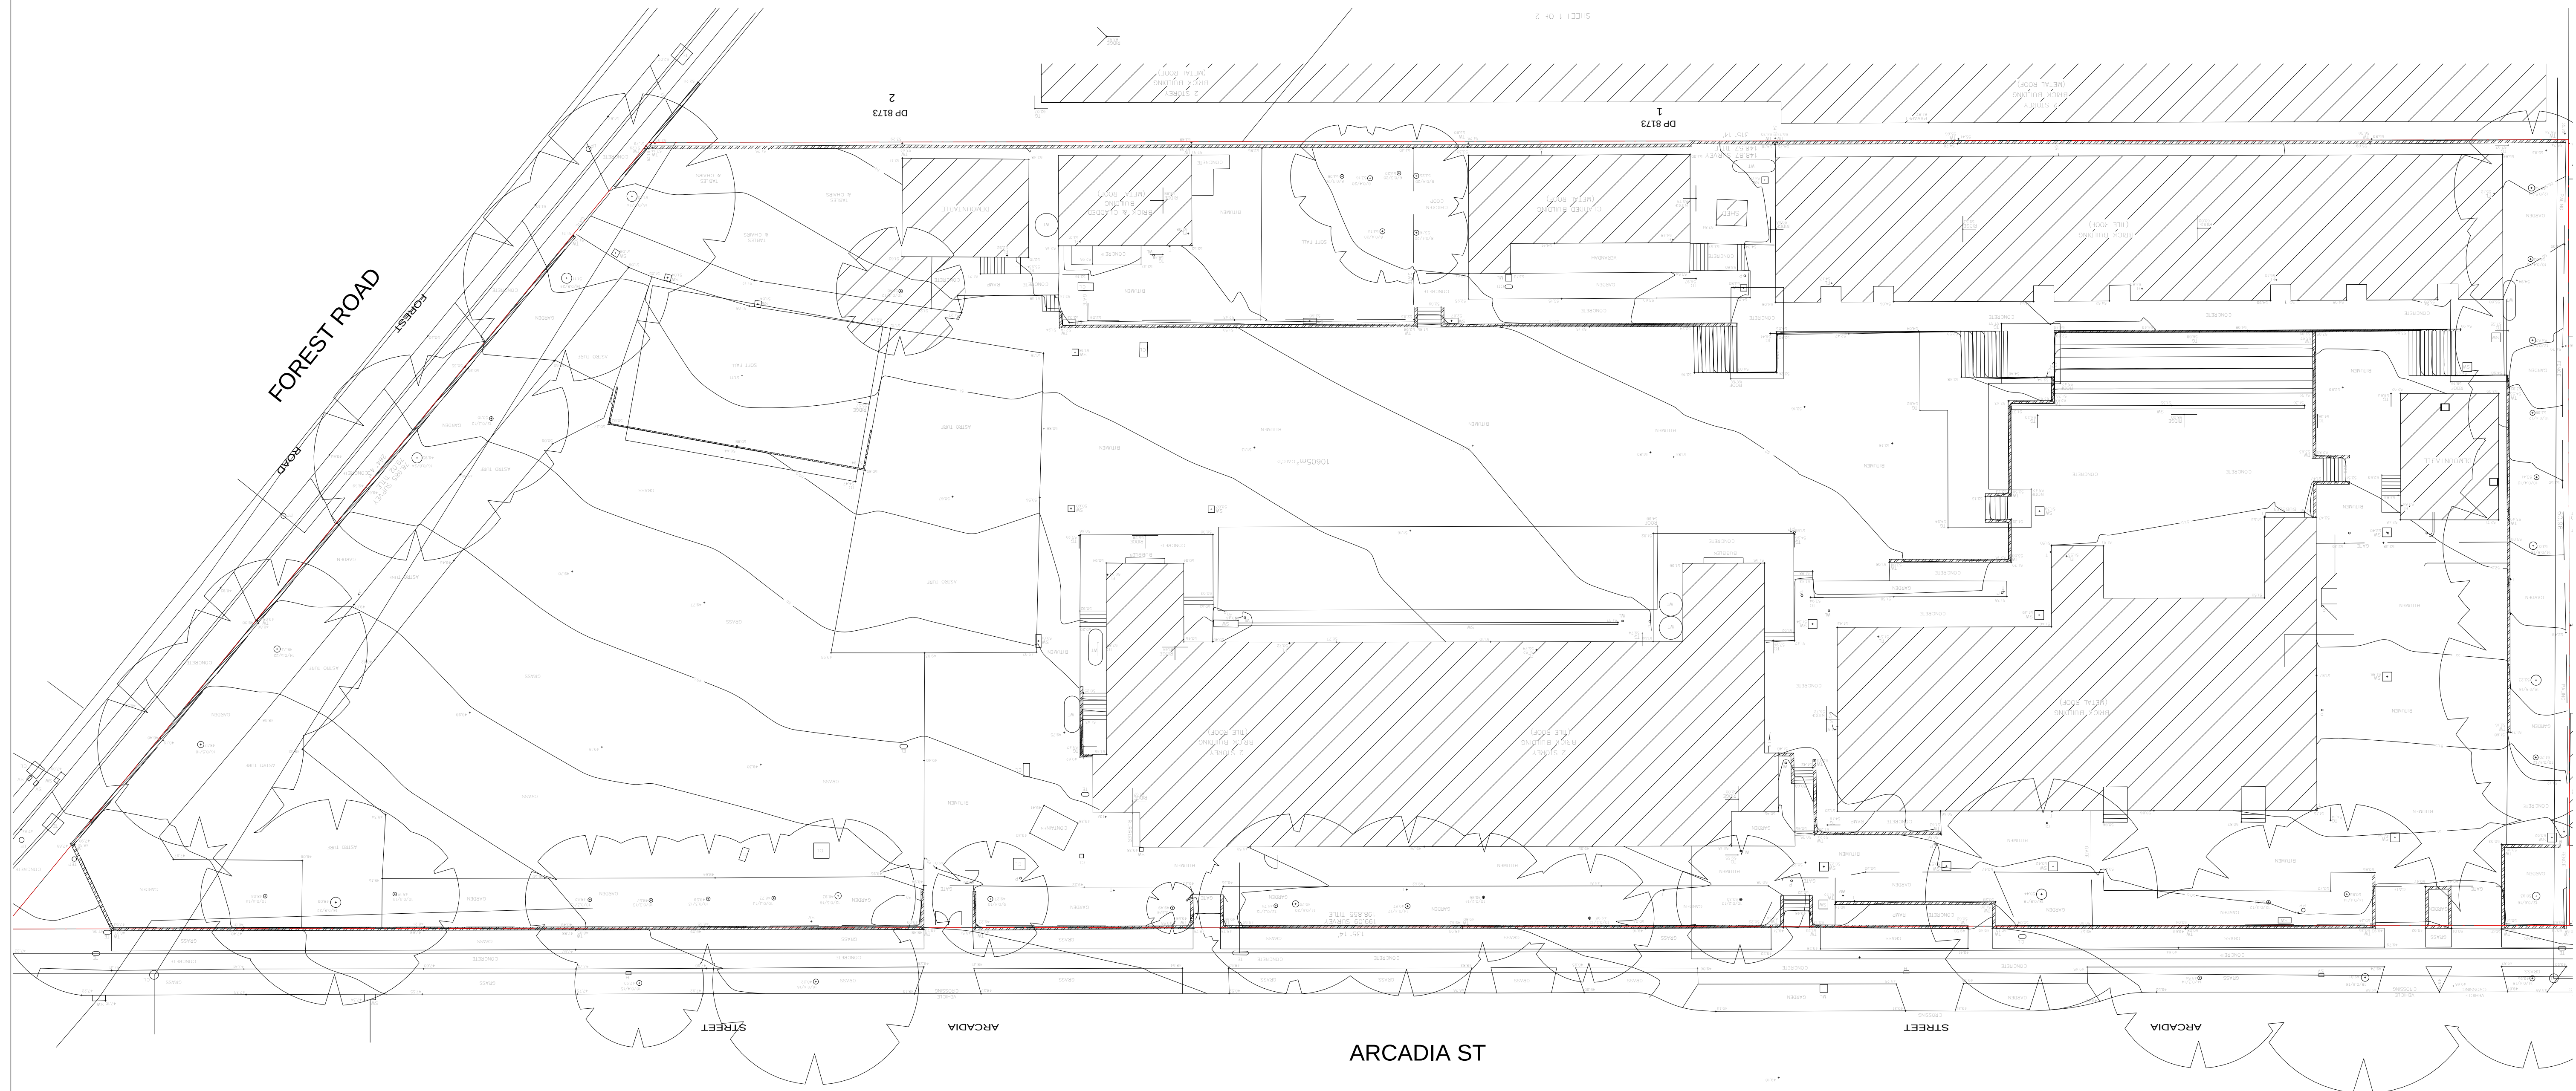


[illegible][illegible]

STRUC. CIVIL & HYD WOOLACOTTS ENGINEERS T: 02 8341 1900	PERUMAL PEDAVOLI ARCHITECTS T: 02 9291 0000 WEB: www.pp-a.com.au Nominated Architect: Vince Pedavoli NSW reg No.5045
MECH. ELEC. IT, COMMS & S&B CONSULTING T: 02 9437 1000	
BCA GROUP D/LA T: 02 8355 3160	
LANDSCAPE LORNA HARRISON P/L T: 02 9555 1147	STATUTORY PLANNER DORR FOX PLANNING P/L T: 02 9473 4914


PERUMAL
PEDAVOLI

ARCHITECTS

PENSHURST PUBLIC SCHOOL
18 Arcadia Street, Penshurst

DRAWING NAME

SITE SURVEY PLAN

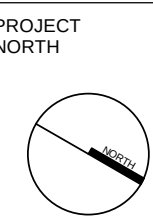

0		2500		5000		7500		10000		12500							
DRAWN												CHECKED		VERIFIED		DATE	
CH												DW		-		28-03-18	
DRAWING NUMBER												REVISION					
PROJECT CODE				DISCIPLINE				PHASE				SERIES NUMBER					
3199-ARC-DA_00_002												-					