


29/03/2018 10:37:42 AM

ISSUE FOR DA

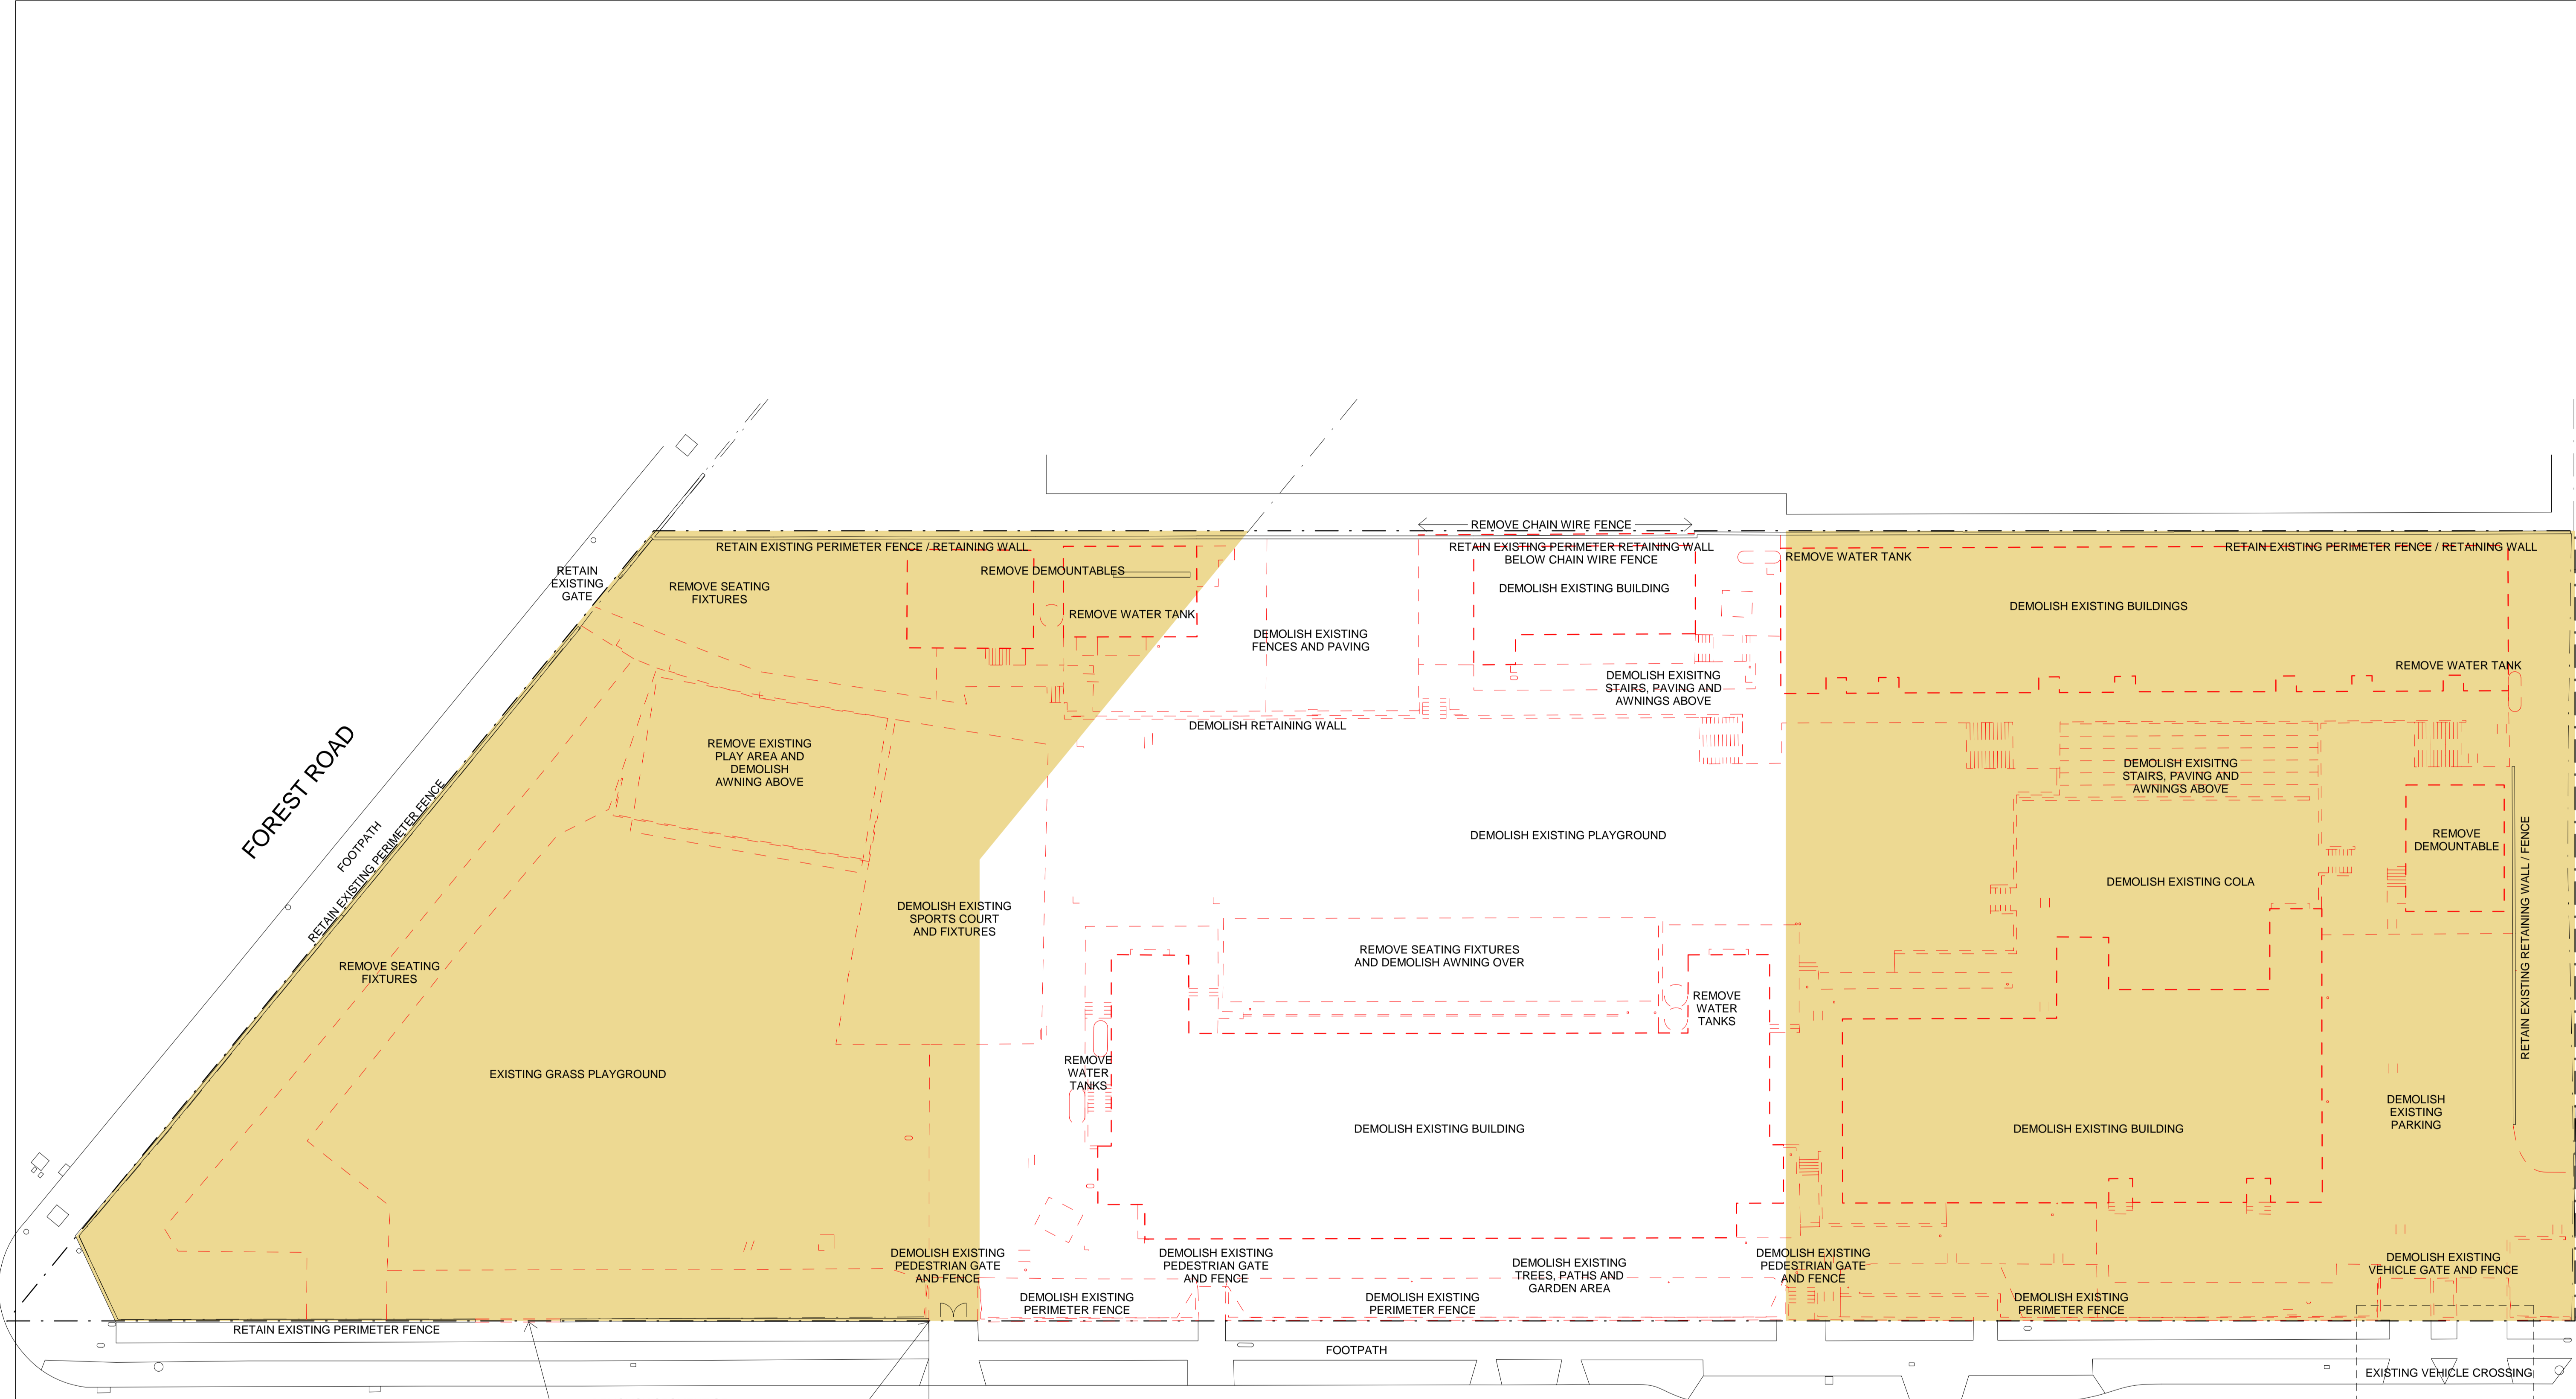

NOTE:
 TREES AND VEGETATION NOT SHOWN.
 REFER TO LANDSCAPE DRAWINGS FOR
 TREE AND VEGETATION REMOVAL

REV	BY	DATE	DESCRIPTION
CH		28-03-18	ISSUE FOR DA

AMMENDMENTS	LEGEND
	EXTENT OF DEMOLITION WORKS TO BE SOUGHT UNDER SEPARATE COMPLYING DEVELOPMENT CERTIFICATE



STRUC. CIVIL & HYD
 WOOLACOTT'S ENGINEERS
 T: 02 8341 990
 MESH, ELEC, IT, COMMS &
 S&B CONSULTING
 T: 02 9437 1000
 BCA
 GROUP DLA
 T: 02 8355 3160
 LANDSCAPE
 LORNA HARRISON PL
 T: 02 9555 1147

PERUMAL PEDAVOLI
 ARCHITECTS
 T: 02 9291 0000
 WEB: www.pp-a.com.au
 Nominated Architect
 Vince Pedavoli NSW reg No.5045

PERUMAL PEDAVOLI ARCHITECTS
PENSHURST PUBLIC SCHOOL
 18 Arcadia Street, Penhurst
 DRAWING NAME
DEMOLITION PLAN

PROJECT NORTH	0 25000 2500 5000 7500 10000 12500	SCALE 1: 250 @ A1	
DRAWN	CHECKED	VERIFIED	DATE
CH	KL	-	28-03-18
DRAWING NUMBER	DISCIPLINE	PHASE	SERIES NUMBER
3199-ARC-DA_00_003			
PROJECT CODE	DISCIPLINE	PHASE	SERIES NUMBER
			REVISION