



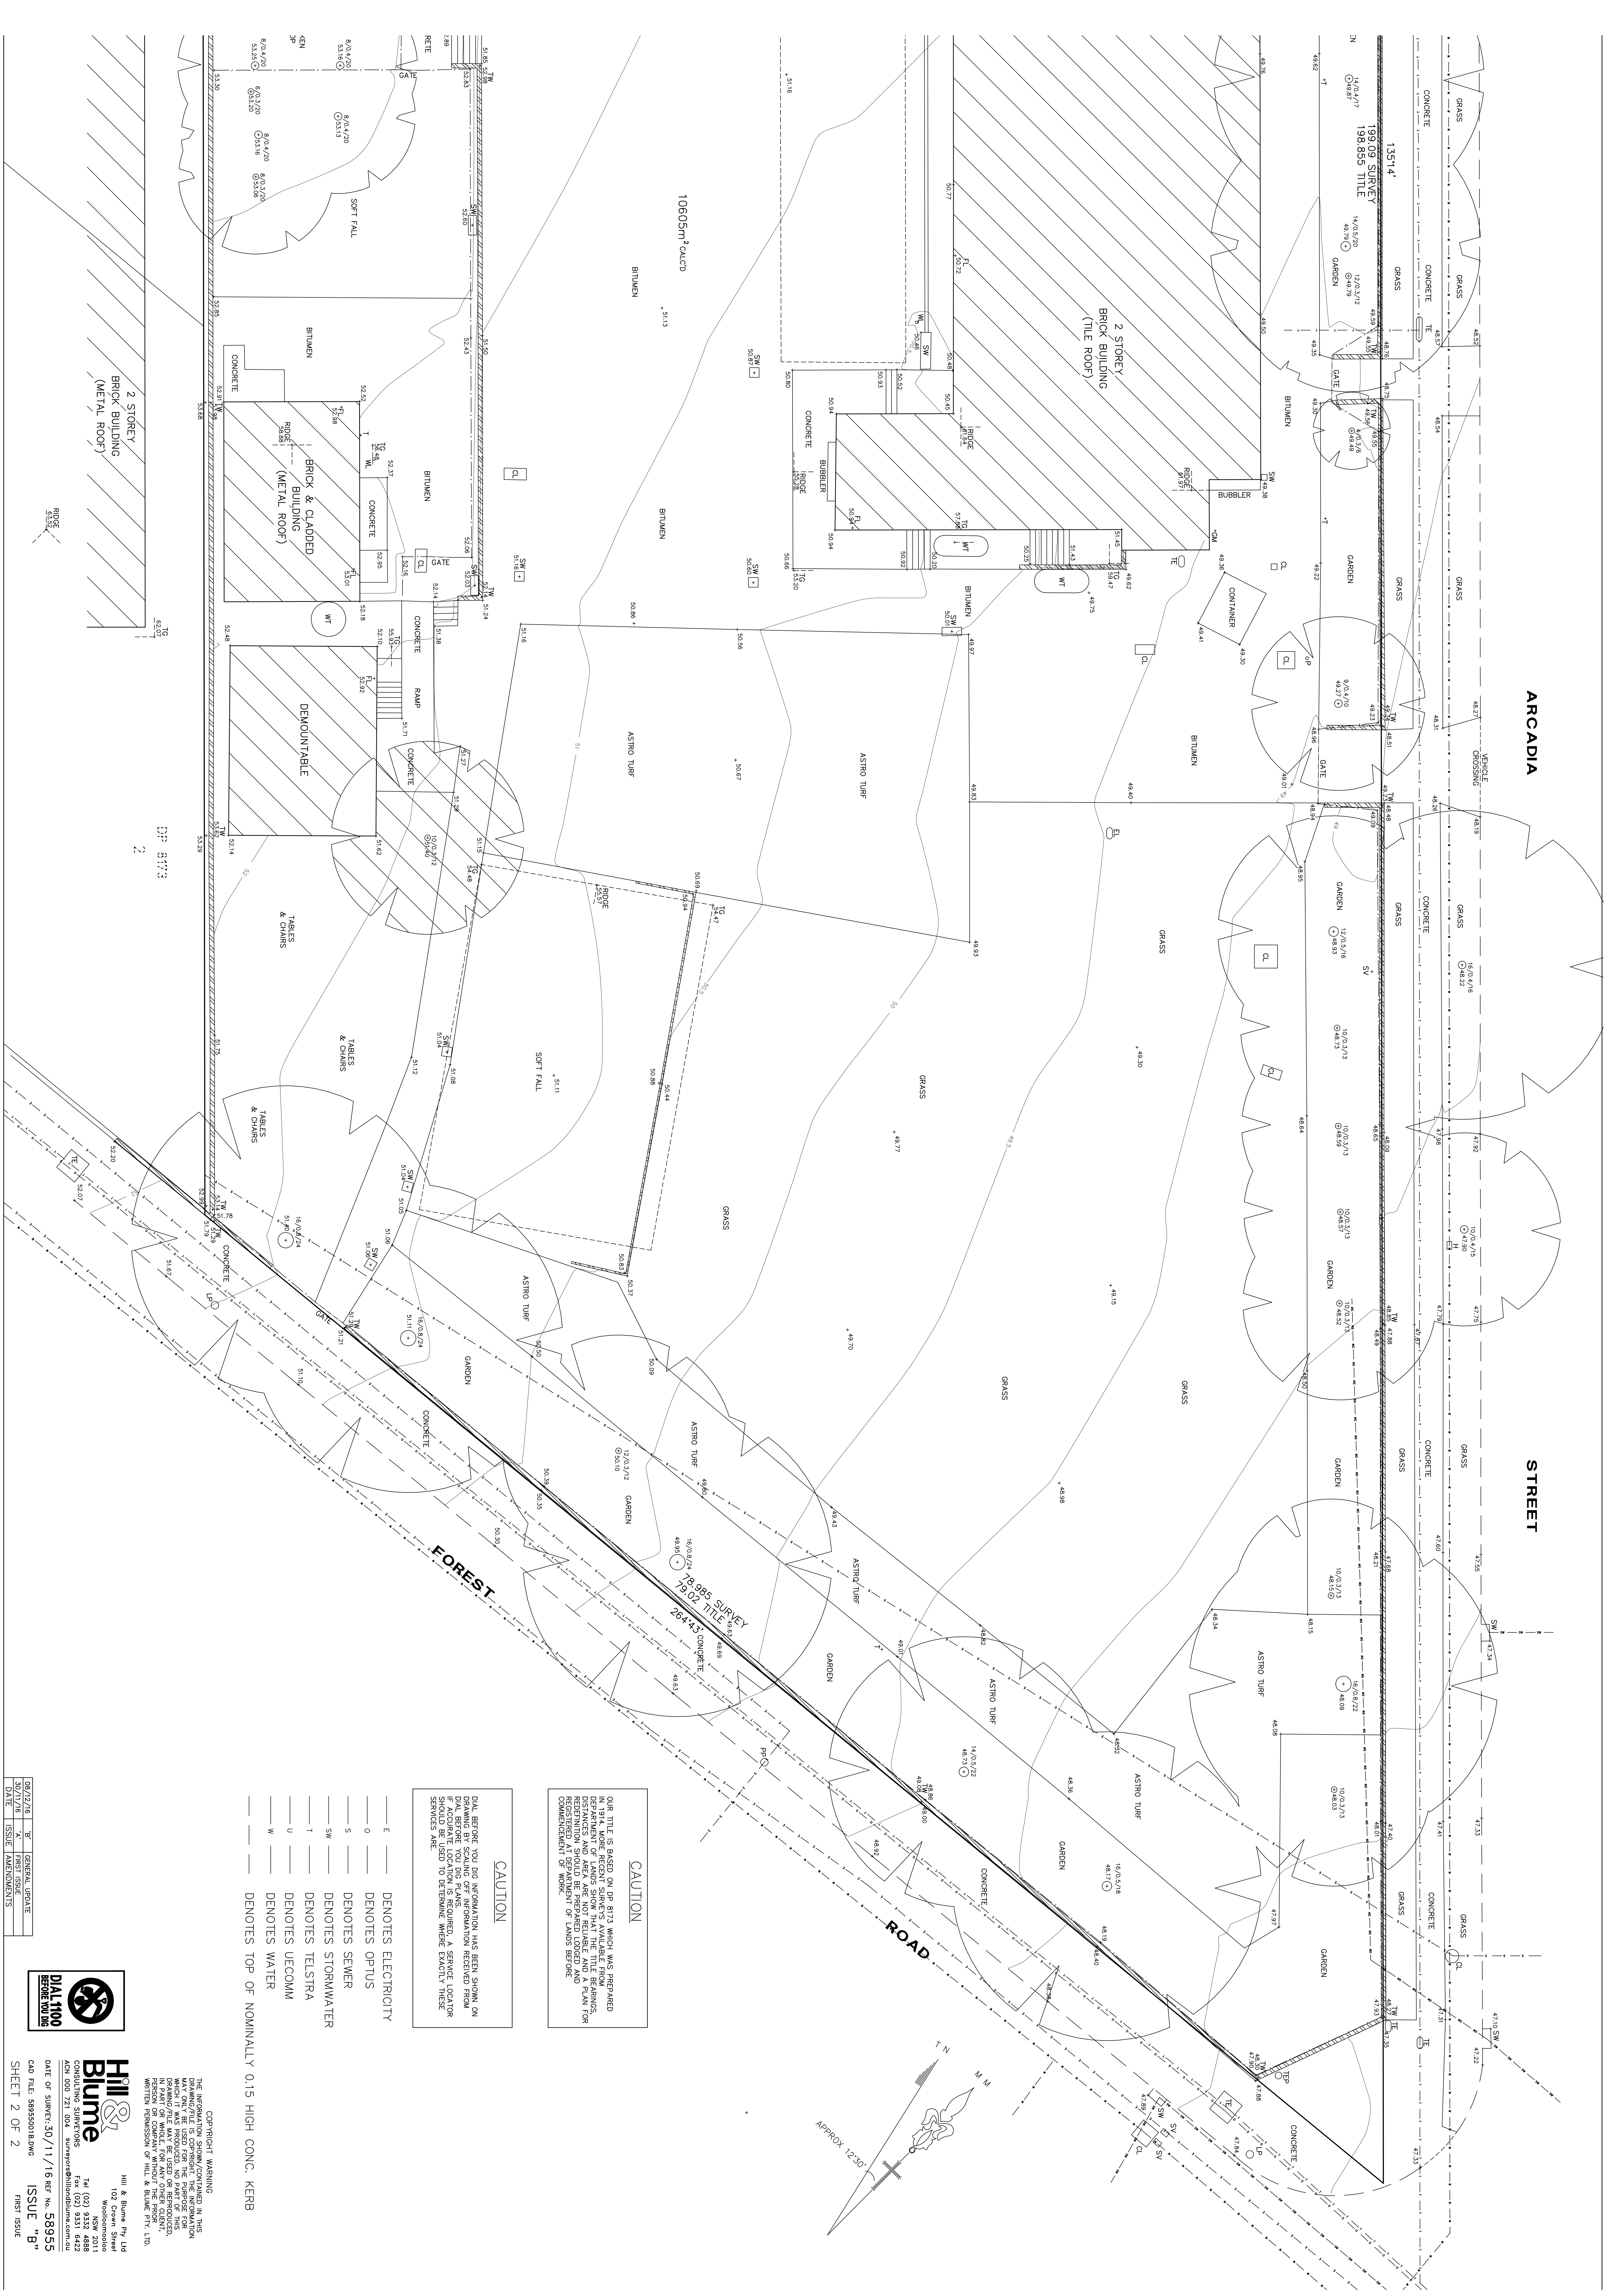

ARCADIA

STREET

ROAD

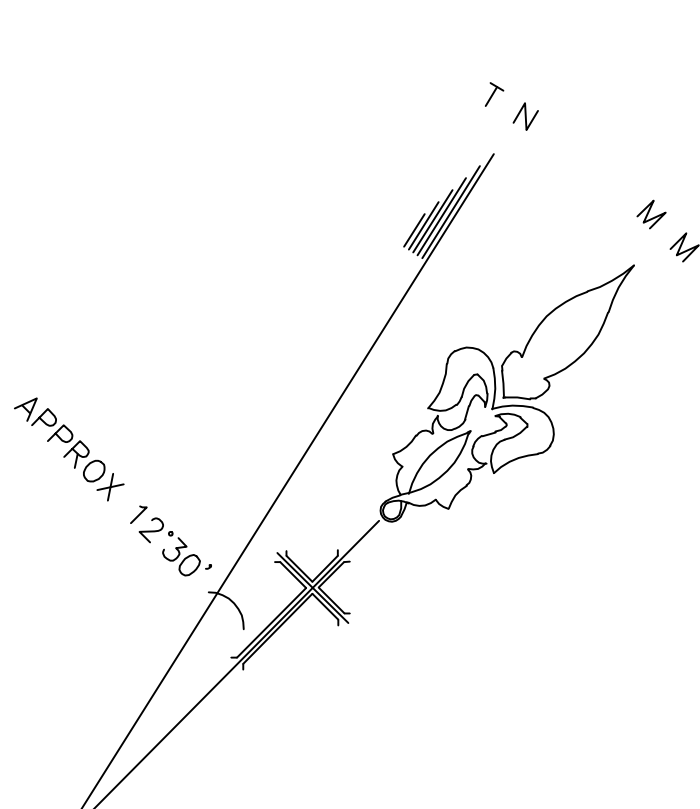

CAUTION

OUR TITLE IS BASED ON GP 8173 WHICH WAS PREPARED BY THE NSW GOVERNMENT SURVEY DEPARTMENT. DISTANCES AND AREA ARE NOT RELIABLE AND A PLAN FOR REGISTERED AT DEPARTMENT OF LANDS BEFORE COMMENCEMENT OF WORK.

CAUTION

DIAL BEFORE YOU DIG INFORMATION HAS BEEN SHOWN ON THIS PLAN. IF ACCURATE LOCATION IS REQUIRED, A SERVICE LOCATOR SHOULD BE USED TO DETERMINE WHERE EXACTLY THESE SERVICES ARE.

- E — DENOTES ELECTRICITY
- O — DENOTES OPTUS
- S — DENOTES SEWER
- SW — DENOTES STORMWATER
- T — DENOTES TELSTRA
- U — DENOTES UECOMM
- W — DENOTES WATER
- — DENOTES TOP OF NOMINALLY 0.15 HIGH CONC. KERB

COPYRIGHT WARNING

THE INFORMATION SHOWN/CONTAINED IN THIS DRAWING/FILE IS COPYRIGHT. THE INFORMATION CONTAINED HEREIN IS NOT TO BE REPRODUCED OR TRANSMITTED IN ANY FORM OR BY ANY MEANS, ELECTRONIC OR MECHANICAL, INCLUDING PHOTOCOPYING, RECORDING, OR BY ANY INFORMATION STORAGE AND RETRIEVAL SYSTEM, WITHOUT PERMISSION OF HILL & BLUME PTY. LTD.

Hill & Blume
102 Crown Street
Woolloomooloo
NSW 2011
Tel (02) 9331 6422
Fax (02) 9331 6422
ACN 000 221 004 www.hillandblume.com.au

DATE OF SURVEY: 30/11/16 REF No. 58955
CAD FILE: 389550018.DWG ISSUE "B"
SHEET 2 OF 2 FIRST ISSUE



DATE	ISSUE	AMENDMENTS
08/12/16	B	GENERAL UPDATE
30/11/16	A	FIRST ISSUE