

NOTES

LOT AREAS AND BOUNDARY DIMENSIONS HAVE BEEN COMPILED FROM DEPOSITED PLANS AVAILABLE AT LAND AND PROPERTY INFORMATION. NO BOUNDARY SURVEY OR INVESTIGATION HAS BEEN MADE AND NO BOUNDARIES HAVE BEEN MARKED. ACCORDINGLY THE POSITION OF IMPROVEMENTS RELATIVE TO BOUNDARIES SHOWN HEREON IS DIAGRAMMATIC ONLY.

BEARINGS SHOWN ON THIS PLAN ARE ORIENTATED TO MGA NORTH VIDE DP 1190399. IF SHADOW DIAGRAMS ARE TO BE CALCULATED THEY MUST BE CALCULATED USING TRUE NORTH.

THE BOUNDARY LOCATIONS SHOWN ON THIS PLAN ARE PROVISIONAL AND SUBJECT TO FURTHER SURVEY.

ONLY VISIBLE SERVICES HAVE BEEN LOCATED ON THIS SURVEY.

SERVICES & UTILITIES SHOWN ON THIS PLAN HAVE BEEN LOCATED BY COMBINATION OF FIELD SURVEY AND REFERENCE TO SERVICE PLANS FROM STATUTORY AUTHORITIES. ONLY VISIBLE AND APPARENT SERVICE COVERS AND POLES HAVE BEEN LOCATED BY FIELD SURVEY. SERVICE DETAILS AND LOCATIONS SHOULD BE CONFIRMED WITH THE RELEVANT SERVICE AUTHORITY DURING DESIGN & PRIOR TO ANY CONSTRUCTION. THE LOCATION OF UNDERGROUND SERVICES HAS NOT BEEN INVESTIGATED BY USHER & COMPANY PTY LTD.

WHERE THE EXACT LOCATION OF UNDERGROUND SERVICES IS CRITICAL TO THE DESIGN OR CONSTRUCTION THE RELEVANT PARTY SHOULD ARRANGE TO HAVE AN UNDERGROUND SERVICES TRACE CARRIED OUT TO CONFIRM THE SERVICES EXACT LOCATION. IN THIS REGARD ALL PARTIES SHOULD CONTACT THE 'DIAL BEFORE YOU DIG' SERVICE AND LOCAL AUTHORITIES.

CONTOUR INTERVAL 1.0m MAJOR, 0.5m MINOR.

COORDINATES SHOWN ON THIS DRAWING ARE DERIVED FROM A LOCALISED, GROUND DISTANCE BASED GRID, ESTABLISHED FROM THE M.G.A COORDINATES OF:

PM 161907  
MGA EASTING 506169.809  
MGA NORTHING 6708730.431  
RL (AHD) 15.378

PM 66997  
MGA EASTING 506090.355  
MGA NORTHING 6708162.512

THE LOCALISED GRID IS ORIENTATED TO THE M.G.A  
THE LOCALISED GRID MAY BE RE-SCALED TO THE M.G.A BY APPLYING A SCALE FACTOR OF 0.999592 ABOUT PM 161907

ONLY SELECT TREES WERE SURVEYED IN THE HEAVILY VEGETATED AREAS.

TREE SIZES ARE ESTIMATES ONLY

0102030405060708090100110120130140150160170180190200210220230240250260270280290300310320330340350360370380390400410420430440

Table of mm

102030405060708090100110120130140150160170180190200210220230240250260270280290300310320330340350360370380390400410420430440

Table of mm

060120180240300

600

SCALE 1:6000

USHER & COMPANY

Surveying & Land Development Consultants

A.B.N. 70 128 414 602

Unit 4, 1726 Gold Coast Highway, Burleigh Heads QLD 4220

PO Box 756, BURLEIGH HEADS QLD 4220

Phone: (07) 5535 8346

Fax: (07) 5535 8155

Email: admin@usherandcompany.com.au

TN

MGA

APPROX

DIAL BEFORE YOU DIG

www.1100.com.au

This plan has been prepared to satisfy the project specific brief provided by the client nominated in the title block and should not be relied upon by any third party.

This plan and the information contained hereon remains the property of Usher & Company Pty Ltd until fees are paid in full.

Usher & Company Pty Ltd retains copyright to all plans, electronic files and survey data. Usher & Company Pty Ltd agrees to grant a limited licence for the restricted use of the plans and data by the client identified on the plan and their appointed designers for the intended use only.

Unless agreed to by license any plans, electronic files and survey data cannot be reproduced, relied upon or amended without the express permission of Usher & Company Pty Ltd.

USHER & COMPANY

Surveying & Land Development Consultants

A.B.N. 70 128 414 602

Unit 4, 1726 Gold Coast Highway, Burleigh Heads QLD 4220

PO Box 756, BURLEIGH HEADS QLD 4220

Phone: (07) 5535 8346

Fax: (07) 5535 8155

Email: admin@usherandcompany.com.au

Amendments

| ISSUE   | DATE       | DETAILS |
|---------|------------|---------|
| INITIAL | 07-04-2017 |         |
|         |            |         |
|         |            |         |
PLAN:

SHOWING DETAIL SURVEY  
OVER LOT 1 IN DP 1190399 & LOT 26 IN DP 751376  
No.313 AVENUE ROAD, LAVADIA

LGA:

CLARENCE VALLEY

SUBURB:

LAVADIA

ORIGIN:

PM 161907  
RL 15.378 AHD  
CLASS B, ORDER 2  
SCIMS 23/03/2017

REDUCTION RATIO:

1:6000

DATUM:

AHD

DATE OF SURVEY:

05-04-2017

SURVEYED BY:

MT / RG / SB

DRAWN BY:

LL

THIS PLAN IS FOR THE EXCLUSIVE USE OF

JOHN HOLLAND

PLAN REFERENCE

10031-DET  
SHEET 1 OF 10

A1

ISSUE

INITIAL

| SCHEDULE OF TREES |                |               |        |
|-------------------|----------------|---------------|--------|
| Point Number      | Trunk diameter | Canopy Spread | Height |
| 685               | 0.6            | 10            | 16     |
| 686               | 0.5            | 16            | 14     |
| 687               | 0.5            | 12            | 14     |
| 688               | 0.4            | 8             | 16     |
| 689               | 1              | 16            | 12     |
| 788               | 0.7            | 8             | 16     |
| 789               | 1              | 10            | 18     |
| 790               | 1              | 10            | 18     |
| 791               | 1.2            | 12            | 18     |
| 804               | 0.5            | 6             | 12     |
| 805               | 0.4            | 6             | 10     |
| 806               | 0.5            | 6             | 10     |
| 807               | 0.4            | 6             | 10     |
| 808               | 0.4            | 6             | 10     |
| 809               | 0.4            | 6             | 10     |
| 810               | 0.5            | 10            | 12     |
| 811               | 0.4            | 4             | 14     |
| 812               | 0.4            | 6             | 8      |
| 813               | 0.4            | 4             | 8      |
| 899               | 0.8            | 8             | 16     |
| 900               | 0.6            | 8             | 14     |
| 901               | 0.8            | 10            | 16     |
| 902               | 0.8            | 12            | 14     |
| 903               | 0.5            | 4             | 10     |
| 904               | 0.6            | 10            | 14     |
| 905               | 0.8            | 12            | 18     |
| 906               | 1              | 12            | 16     |
| 907               | 0.6            | 8             | 16     |
| 908               | 0.6            | 6             | 10     |
| 1522              | 0.5            | 10            | 20     |
| 1523              | 1              | 16            | 16     |
| 1524              | 1              | 14            | 20     |
| 1525              | 0.5            | 14            | 20     |
| 1539              | 0.6            | 14            | 16     |
| 1540              | 1              | 14            | 16     |
| 1541              | 0.5            | 12            | 20     |
| 1542              | 0.7            | 20            | 22     |
| 1549              | 0.7            | 16            | 20     |
| 1550              | 1.5            | 22            | 20     |
| 1552              | 0.5            | 16            | 20     |
| 1554              | 0.7            | 20            | 22     |
| 1562              | 0.6            | 14            | 20     |
| 1563              | 0.6            | 22            | 18     |
| 1564              | 0.5            | 20            | 18     |
| 1565              | 0.6            | 22            | 22     |
| 1571              | 1              | 16            | 16     |
| 1572              | 1              | 20            | 20     |
| 1573              | 0.8            | 14            | 16     |
| 1574              | 0.6            | 10            | 20     |
| 1575              | 0.6            | 6             | 14     |
| 1576              | 0.5            | 10            | 12     |
| 1577              | 0.8            | 12            | 16     |
| 1578              | 0.6            | 18            | 20     |
| 1579              | 0.6            | 12            | 20     |
| 1580              | 0.6            | 10            | 14     |
| 1588              | 0.5            | 10            | 20     |
| 1589              | 0.7            | 12            | 20     |
| 1590              | 0.7            | 16            | 22     |
| 1591              | 0.6            | 12            | 12     |
| 1596              | 0.7            | 20            | 14     |
| 1597              | 0.6            | 12            | 16     |
| 1600              | 1              | 16            | 18     |
| 1601              | 1              | 18            | 20     |
| 1602              | 1              | 14            | 20     |
| 1603              | 1.2            | 20            | 22     |
| 1604              | 0.6            | 20            | 18     |
| 1605              | 1.2            | 22            | 20     |
| 1611              | 1              | 14            | 16     |
| 1612              | 1.4            | 14            | 24     |
| 1613              | 1.2            | 18            | 26     |
| 1614              | 1              | 16            | 22     |
| 1615              | 1.2            | 14            | 24     |
| 1616              | 1              | 12            | 18     |
| 1617              | 1              | 16            | 20     |
| 1618              | 1              | 12            | 16     |
| 1619              | 0.6            | 10            | 14     |
| 1620              | 1.4            | 12            | 26     |
| 1621              | 1              | 10            | 20     |
| 1622              | 1              | 10            | 30     |
| 1623              | 1              | 10            | 16     |
| 1624              | 0.6            | 10            | 12     |
| 1625              | 0.5            | 8             | 12     |
| 1626              | 0.6            | 10            | 16     |
| 1627              | 0.6            | 12            | 14     |
| 1671              | 1              | 16            | 16     |
| 1672              | 0.6            | 16            | 20     |
| 1673              | 0.8            | 12            | 20     |
| 1674              | 1              | 20            | 20     |
| 1675              | 0.8            | 8             | 18     |
| 1676              | 1              | 10            | 30     |

| SCHEDULE OF TREES |                |               |        |
|-------------------|----------------|---------------|--------|
| Point Number      | Trunk diameter | Canopy Spread | Height |
| 1711              | 0.6            | 10            | 12     |
| 1712              | 0.6            | 12            | 16     |
| 1713              | 0.7            | 16            | 16     |
| 1714              | 0.8            | 16            | 18     |
| 1721              | 10             | 20            | 16     |
| 1722              | 0.6            | 14            | 14     |
| 1723              | 0.5            | 8             | 12     |
| 1727              | 0.7            | 20            | 20     |
| 1728              | 1              | 20            | 16     |
| 1729              | 1              | 20            | 14     |
| 1730              | 1              | 20            | 16     |
| 1732              | 1              | 16            | 14     |
| 1733              | 0.8            | 14            | 16     |
| 1734              | 0.7            | 14            | 14     |
| 1735              | 0.8            | 16            | 16     |
| 1736              | 0.7            | 12            | 12     |
| 1737              | 0.9            | 14            | 16     |
| 1738              | 1              | 14            | 16     |
| 1744              | 0.8            | 16            | 20     |
| 1745              | 1.2            | 20            | 26     |
| 1746              | 1              | 10            | 26     |
| 1747              | 0.7            | 10            | 24     |
| 1748              | 1              | 12            | 28     |
| 1749              | 0.8            | 14            | 20     |
| 1750              | 0.8            | 8             | 25     |
| 1754              | 1.2            | 20            | 26     |
| 1755              | 1              | 20            | 24     |
| 1756              | 0.7            | 20            | 22     |
| 1760              | 0.8            | 16            | 20     |
| 1761              | 0.8            | 14            | 20     |
| 1762              | 1              | 20            | 16     |
| 1763              | 1              | 8             | 26     |
| 1764              | 0.9            | 12            | 26     |
| 1765              | 1              | 16            | 20     |
| 1766              | 1.4            | 10            | 16     |
| 1791              | 0.8            | 8             | 24     |
| 1792              | 1.2            | 14            | 24     |
| 1793              | 1              | 8             | 22     |
| 1794              | 0.8            | 12            | 22     |
| 1795              | 0.6            | 10            | 20     |
| 1799              | 2              | 10            | 28     |
| 1804              | 0.8            | 12            | 18     |
| 1805              | 1              | 10            | 18     |
| 1809              | 0.6            | 14            | 16     |
| 1816              | 1.6            | 14            | 24     |
| 1834              | 1              | 16            | 20     |
| 1835              | 1.2            | 14            | 16     |
| 1836              | 1.2            | 20            | 20     |
| 1837              | 1              | 22            | 16     |
| 1838              | 0.8            | 16            | 16     |
| 1852              | 1              | 10            | 20     |
| 1856              | 1              | 26            | 18     |
| 1866              | 1              | 16            | 20     |
| 1884              | 1.4            | 20            | 16     |
| 1886              | 1.2            | 16            | 22     |
| 1887              | 1              | 16            | 22     |
| 1888              | 1              | 16            | 20     |
| 1889              | 1              | 16            | 20     |
| 1890              | 1              | 16            | 20     |
| 1891              | 1              | 20            | 26     |
| 1892              | 1.2            | 20            | 22     |
| 1893              | 1              | 10            | 20     |
| 1894              | 1              | 20            | 14     |
| 1895              | 1              | 16            | 16     |
| 1896              | 1.2            | 20            | 22     |
| 1909              | 0.5            | 10            | 15     |
| 1910              | 0.7            | 10            | 18     |
| 1911              | 0.4            | 10            | 16     |
| 1912              | 1              | 14            | 18     |
| 1913              | 1.2            | 8             | 16     |
| 1914              | 1              | 8             | 12     |
| 1915              | 0.6            | 10            | 14     |
| 1916              | 1              | 10            | 16     |
| 1917              | 2              | 12            | 30     |
| 1918              | 0.7            | 14            | 16     |
| 1919              | 0.8            | 14            | 18     |
| 1920              | 1              | 8             | 16     |
| 1935              | 1.2            | 8             | 18     |
| 1936              | 1.6            | 10            | 18     |
| 1937              | 1.6            | 12            | 20     |
| 1938              | 2              | 12            | 26     |
| 1941              | 0.5            | 10            | 16     |
| 1942              | 0.5            | 10            | 16     |
| 1943              | 0.5            | 10            | 16     |
| 1944              | 0.5            | 10            | 16     |
| 1945              | 0.5            | 10            | 16     |
| 1946              | 0.5            | 10            | 16     |
| 1947              | 0.5            | 10            | 16     |
| 1948              | 0.5            | 10            | 16     |
| 1949              | 0.6            | 10            | 14     |

| Point Number | Trunk diameter | Canopy Spread | Height |
|--------------|----------------|---------------|--------|
| 1957         | 0.8            | 10            | 16     |
| 1958         | 0.8            | 10            | 16     |
| 1959         | 0.8            | 10            | 16     |
| 1965         | 1              | 14            | 16     |
| 1971         | 0.6            | 10            | 14     |
| 1972         | 0.6            | 10            | 14     |
| 1988         | 1              | 20            | 22     |
| 1989         | 1              | 12            | 16     |
| 1990         | 0.6            | 12            | 16     |
| 1991         | 1.4            | 18            | 16     |
| 1992         | 0.6            | 14            | 18     |
| 1993         | 0.8            | 16            | 16     |
| 2000         | 1.2            | 20            | 16     |
| 2033         | 1              | 10            | 16     |
| 2034         | 10             | 16            | 18     |
| 2041         | 1.2            | 18            | 20     |
| 2042         | 1.2            | 18            | 20     |
| 2043         | 1              | 18            | 22     |
| 2048         | 1              | 12            | 20     |
| 2049         | 1              | 12            | 20     |
| 2050         | 1.2            | 16            | 22     |
| 2055         | 1              | 16            | 22     |
| 2056         | 1.4            | 12            | 20     |
| 2057         | 1              | 12            | 18     |
| 2058         | 1              | 10            | 16     |
| 2059         | 1.2            | 16            | 20     |
| 2060         | 1              | 16            | 22     |
| 2061         | 1.2            | 12            | 20     |
| 2062         | 1              | 12            | 16     |
| 2063         | 1              | 14            | 18     |
| 2075         | 0.6            | 12            | 16     |
| 2076         | 0.6            | 14            | 16     |
| 2077         | 0.6            | 14            | 16     |
| 2078         | 0.6            | 10            | 10     |
| 2079         | 0.8            | 12            | 14     |
| 2084         | 1.2            | 20            | 22     |
| 2090         | 1.4            | 16            | 20     |
| 2094         | 1              | 12            | 16     |
| 2095         | 1.2            | 12            | 14     |
| 2096         | 1              | 16            | 16     |
| 2400         | 1              | 10            | 14     |
| 2401         | 1              | 12            | 16     |
| 2402         | 0.6            | 8             | 16     |
| 2403         | 0.5            | 8             | 12     |
| 2404         | 0.6            | 10            | 14     |
| 2405         | 0.6            | 10            | 14     |
| 19219        | 1.2            | 10            | 20     |
| 19220        | 1              | 15            | 16     |
| 19221        | 0.8            | 8             | 20     |
| 19222        | 0.8            | 8             | 20     |
| 19223        | 0.7            | 10            | 16     |
| 19224        | 1.4            | 12            | 22     |
| 19337        | 1.2            | 10            | 24     |
| 19338        | 0.9            | 10            | 25     |
| 19339        | 0.8            | 10            | 18     |
| 19340        | 1              | 6             | 16     |
| 19341        | 0.5            | 10            | 16     |
| 19342        | 1.3            | 20            | 30     |
| 19343        | 1.5            | 15            | 25     |
| 19344        | 1              | 12            | 20     |
| 19345        | 1.3            | 12            | 25     |
| 19346        | 1.5            | 8             | 14     |
| 19347        | 1              | 10            | 18     |
| 19349        | 0.8            | 10            | 19     |
| 22500        | 1              | 10            | 16     |
| 22519        | 0.8            | 14            | 14     |

LGA:

CLARENCE VALLEY

SUBURB:

LAVADIA

ORIGIN:

PM 161907  
RL 15.378 AHD  
CLASS B, ORDER 2  
SCIMS 23/03/2017

REDUCTION RATIO:

1:6000

DATUM:

AHD

DATE OF SURVEY:

05-04-2017

SURVEYED BY:

MT / RG / SB

DRAWN BY:

LL

THIS PLAN IS FOR THE EXCLUSIVE USE OF

JOHN HOLLAND

PLAN REFERENCE

10031-DET  
SHEET 1 OF 10

A1

ISSUE

INITIAL



NOTES

LOT AREAS AND BOUNDARY DIMENSIONS HAVE BEEN COMPILED FROM DEPOSITED PLANS AVAILABLE AT LAND AND PROPERTY INFORMATION. NO BOUNDARY SURVEY OR INVESTIGATION HAS BEEN MADE AND NO BOUNDARIES HAVE BEEN MARKED. ACCORDINGLY THE POSITION OF IMPROVEMENTS RELATIVE TO BOUNDARIES SHOWN HEREON IS DIAGRAMMATIC ONLY.

BEARINGS SHOWN ON THIS PLAN ARE ORIENTATED TO MGA NORTH VIDE DP 1190399. IF SHADOW DIAGRAMS ARE TO BE CALCULATED THEY MUST BE CALCULATED USING TRUE NORTH.

THE BOUNDARY LOCATIONS SHOWN ON THIS PLAN ARE PROVISIONAL AND SUBJECT TO FURTHER SURVEY.

ONLY VISIBLE SERVICES HAVE BEEN LOCATED ON THIS SURVEY.

SERVICES & UTILITIES SHOWN ON THIS PLAN HAVE BEEN LOCATED BY COMBINATION OF FIELD SURVEY AND REFERENCE TO SERVICE PLANS FROM STATUTORY AUTHORITIES. ONLY VISIBLE AND APPARENT SERVICE COVERS AND POLES HAVE BEEN LOCATED BY FIELD SURVEY. SERVICE DETAILS AND LOCATIONS SHOULD BE CONFIRMED WITH THE RELEVANT SERVICE AUTHORITY DURING DESIGN & PRIOR TO ANY CONSTRUCTION. THE LOCATION OF UNDERGROUND SERVICES HAS NOT BEEN INVESTIGATED BY USHER & COMPANY PTY LTD.

WHERE THE EXACT LOCATION OF UNDERGROUND SERVICES IS CRITICAL TO THE DESIGN OR CONSTRUCTION THE RELEVANT PARTY SHOULD ARRANGE TO HAVE AN UNDERGROUND SERVICES TRACE CARRIED OUT TO CONFIRM THE SERVICES EXACT LOCATION. IN THIS REGARD ALL PARTIES SHOULD CONTACT THE 'DIAL BEFORE YOU DIG' SERVICE AND LOCAL AUTHORITIES.

CONTOUR INTERVAL 1.0m MAJOR, 0.5m MINOR.

COORDINATES SHOWN ON THIS DRAWING ARE DERIVED FROM A LOCALISED GROUND DISTANCE BASED GRID, ESTABLISHED FROM THE M.G.A COORDINATES OF:


PM 161907  
MGA EASTING 506169.809  
MGA NORTHING 6708730.431  
RL (AHD) 15.378

PM 66997  
MGA EASTING 506090.355  
MGA NORTHING 6708162.512

THE LOCALISED GRID IS ORIENTATED TO THE M.G.A  
THE LOCALISED GRID MAY BE RE-SCALED TO THE M.G.A BY APPLYING A SCALE FACTOR OF 0.999592 ABOUT PM 161907

ONLY SELECT TREES WERE SURVEYED IN THE HEAVILY VEGETATED AREAS.

• TREE SIZES ARE ESTIMATES ONLY

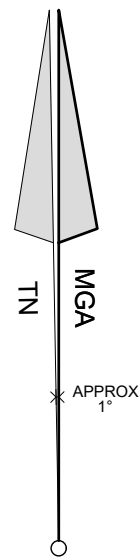

SEE SHEET 1 FOR TREE SCHEDULE





This plan has been prepared to satisfy the project specific brief provided by the client nominated in the title block and should not be relied upon by any third party.

This plan and the information contained hereon remains the property of Usher & Company Pty Ltd until fees are paid in full.

Usher & Company Pty Ltd retains copyright to all plans, electronic files and survey data. Usher & Company Pty Ltd agrees to grant a limited licence for the restricted use of the plans and data by the client identified on the plan and their appointed designers for the intended use only.

Unless agreed to by license any plans, electronic files and survey data cannot be reproduced, relied upon or amended without the express permission of Usher & Company Pty Ltd.

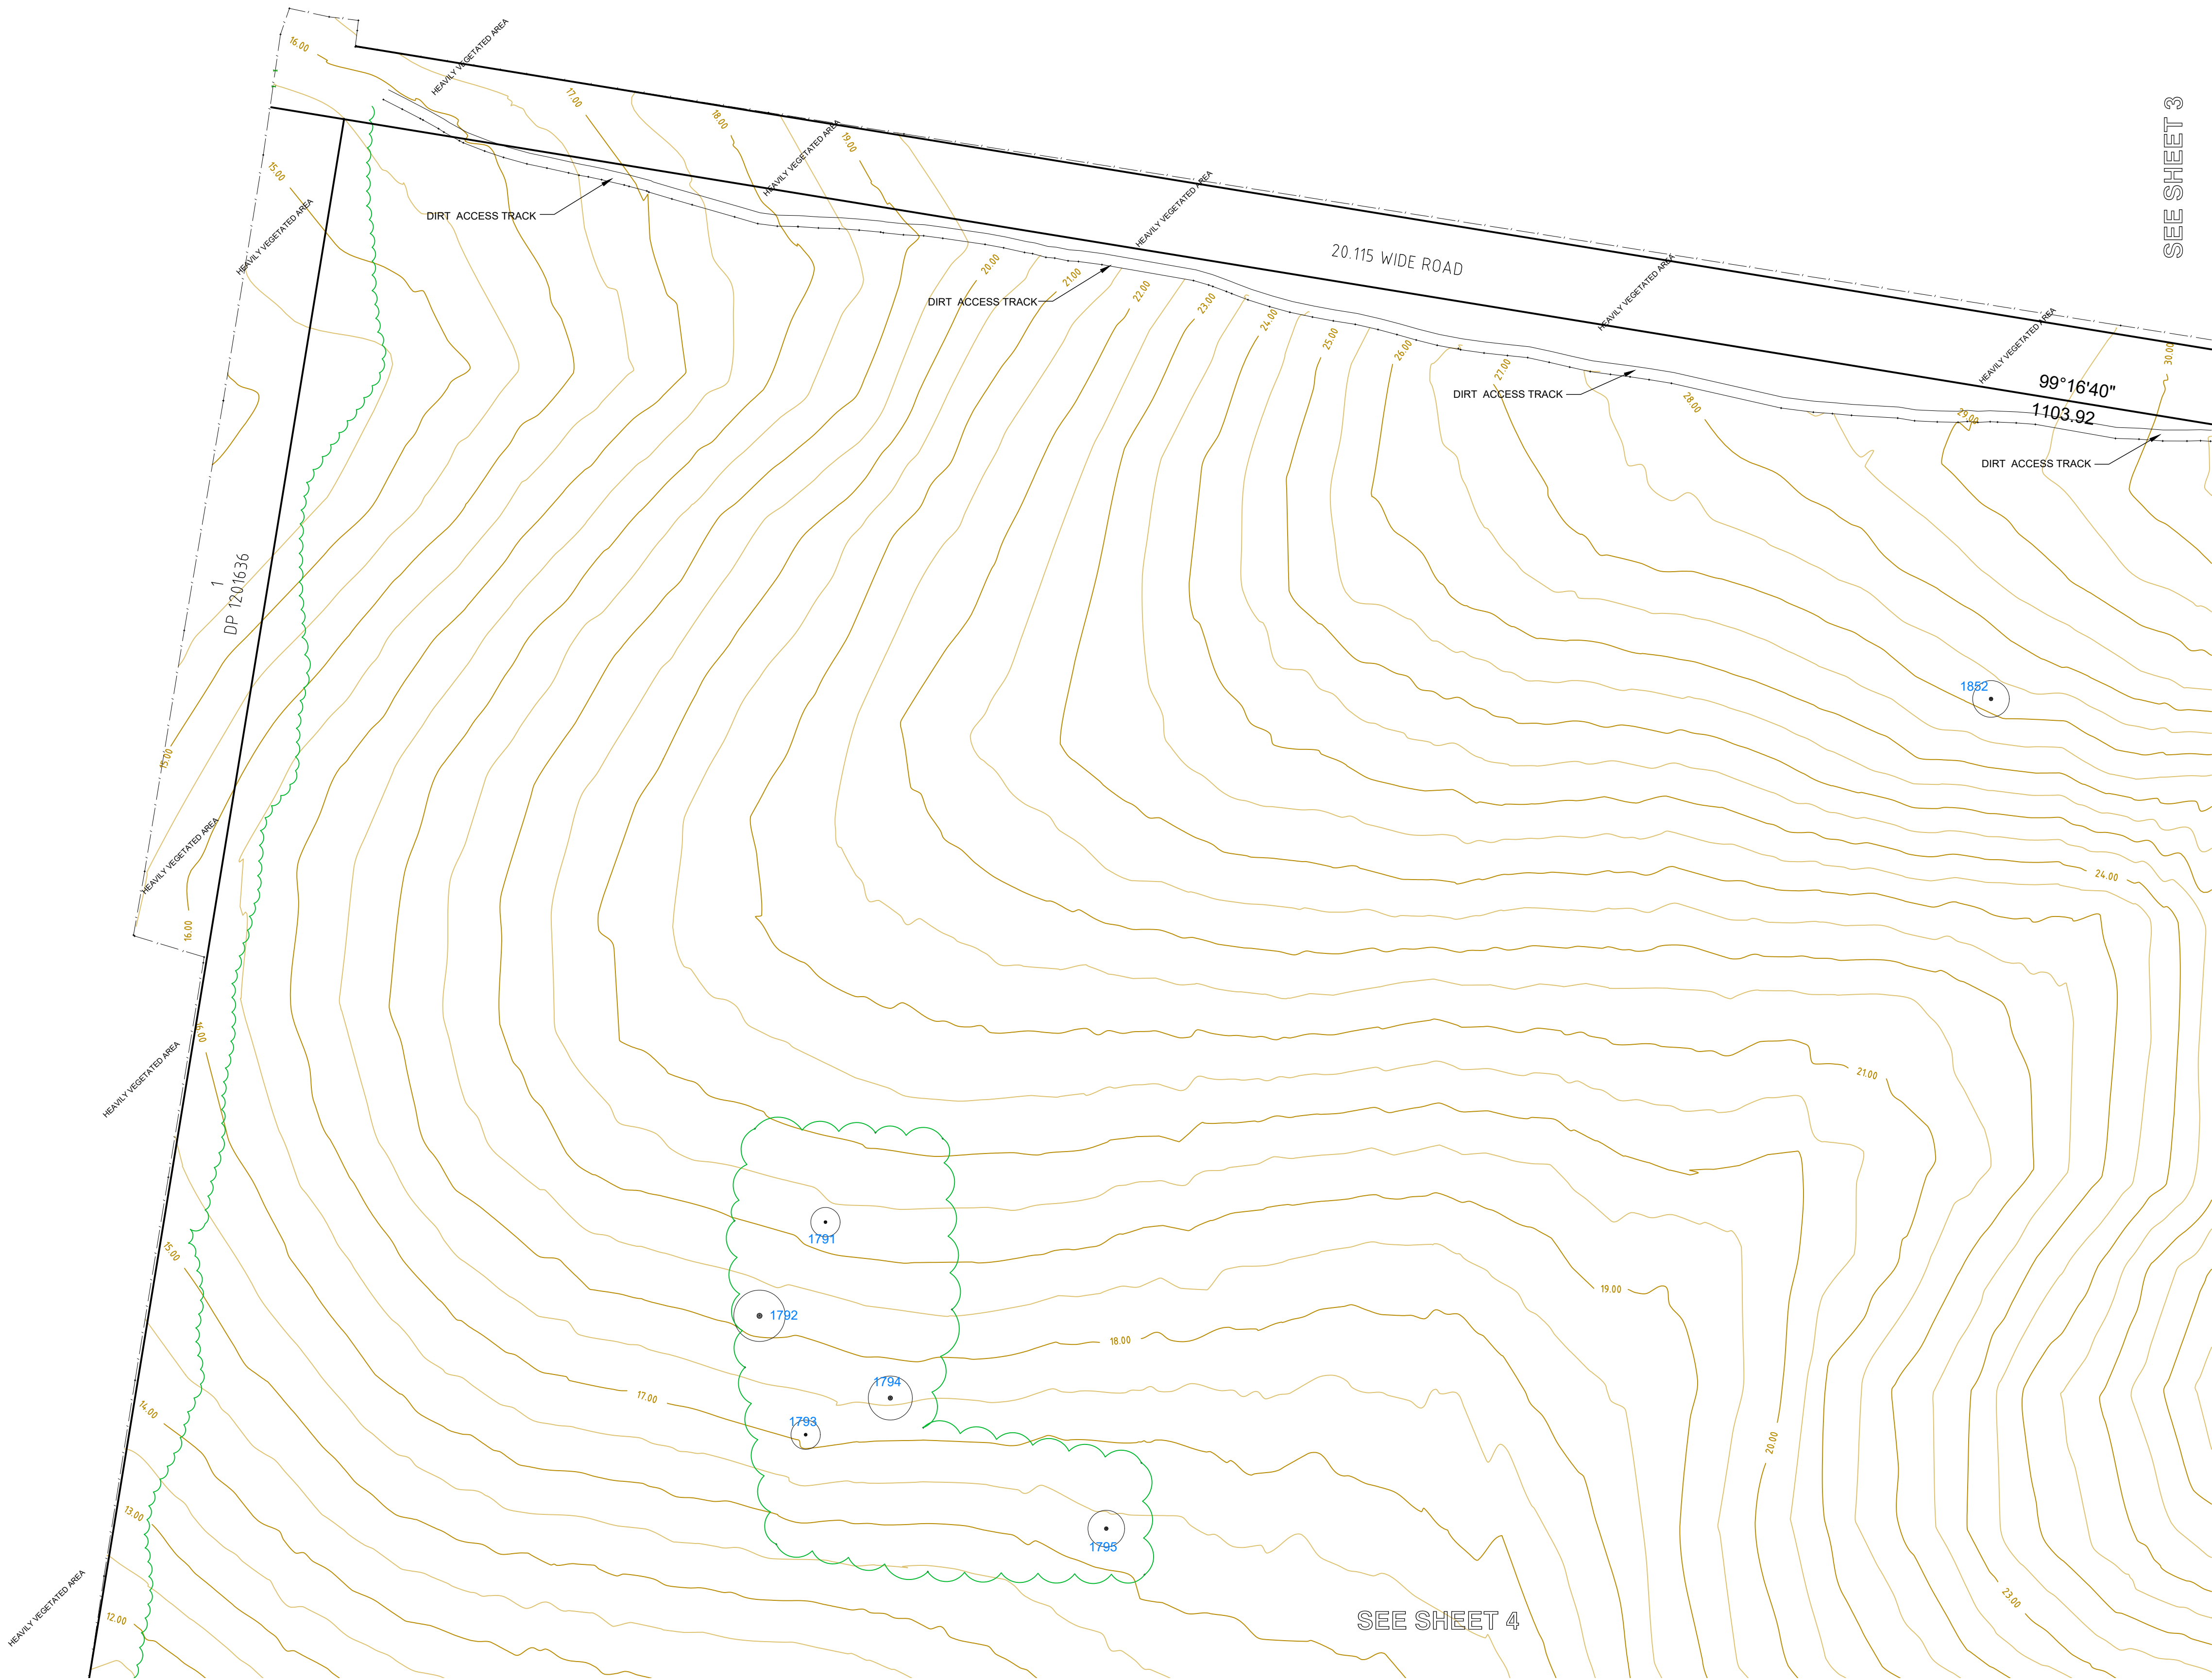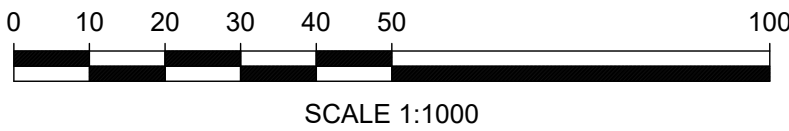

**USHER & COMPANY**  
Surveying & Land Development Consultants  
A.B.N. 70 128 414 602

Unit 4, 1726 Gold Coast Highway, Burleigh Heads QLD 4220  
PO Box 756, BURLEIGH HEADS QLD 4220  
Phone: (07) 5535 8346  
Fax: (07) 5535 8155  
Email: admin@usherandcompany.com.au

APPROVED

| Amendments |            |         |
|------------|------------|---------|
| ISSUE      | DATE       | DETAILS |
| INITIAL    | 07-04-2017 |         |
|            |            |         |
|            |            |         |
PLAN:

SHOWING DETAIL SURVEY  
OVER LOT 1 IN DP 1190399 & LOT 26 IN DP 751376  
No.313 AVENUE ROAD, LAVADIA

LGA: CLARENCE VALLEY

SUBURB: LAVADIA

ORIGIN: PM 161907  
RL 15.378 AHD  
CLASS B, ORDER 2  
SCIMS 23/03/2017

REDUCTION RATIO: 1:1000

DATUM: AHD

DATE OF SURVEY: 05-04-2017

SURVEYED BY: MT / RG / SB

DRAWN BY: LL

THIS PLAN IS FOR THE EXCLUSIVE USE OF

JOHN HOLLAND

PLAN REFERENCE  
10031-DET  
SHEET 2 OF 10

A1

ISSUE  
INITIAL



| Table of mm |     |
|-------------|-----|
|             | 440 |
|             | 430 |
|             | 420 |
|             | 410 |
|             | 400 |
|             | 390 |
|             | 380 |
|             | 370 |
|             | 360 |
|             | 350 |
|             | 340 |
|             | 330 |
|             | 320 |
|             | 310 |
|             | 300 |
|             | 290 |
|             | 280 |
|             | 270 |
|             | 260 |
|             | 250 |
|             | 240 |
|             | 230 |
|             | 220 |
|             | 210 |
|             | 200 |
|             | 190 |
|             | 180 |
|             | 170 |
|             | 160 |
|             | 150 |
|             | 140 |
|             | 130 |
|             | 120 |
|             | 110 |
|             | 100 |
|             | 90  |
|             | 80  |
|             | 70  |
|             | 60  |
|             | 50  |
|             | 40  |
|             | 30  |
|             | 20  |
|             | 10  |

The diagram shows a vertical line representing the ship's heading. At the top, there is a shaded cone representing the compass needle. The line is labeled 'TN' (True North) on the left and 'MGA' (Magnetic North) on the right. A small 'X' marks the difference between the two, labeled 'APPROX 1°'.



**DIAL BEFORE  
YOU DIG**  
[www.1100.com.au](http://www.1100.com.au)



LOT AREAS AND BOUNDARY DIMENSIONS HAVE BEEN COMPILED FROM DEPOSITED PLANS AVAILABLE AT LAND AND PROPERTY INFORMATION. NO BOUNDARY SURVEY OR INVESTIGATION HAS BEEN MADE AND NO BOUNDARIES HAVE BEEN MARKED. ACCORDINGLY THE POSITION OF IMPROVEMENTS RELATIVE TO BOUNDARIES SHOWN HEREON IS DIAGRAMMATIC ONLY.

BEARINGS SHOWN ON THIS PLAN ARE ORIENTATED TO MGA NORTH  
VIDE DP 1190399. IF SHADOW DIAGRAMS ARE TO BE CALCULATED  
THEY MUST BE CALCULATED USING TRUE NORTH.

THE BOUNDARY LOCATIONS SHOWN ON THIS PLAN ARE PROVISIONAL  
AND SUBJECT TO FURTHER SURVEY.

ONLY VISIBLE SERVICES HAVE BEEN LOCATED ON THIS SURVEY.

SERVICES & UTILITIES SHOWN ON THIS PLAN HAVE BEEN LOCATED BY COMBINATION OF FIELD SURVEY AND REFERENCE TO SERVICE PLANS FROM STATUTORY AUTHORITIES. ONLY VISIBLE AND APPARENT SERVICE COVERS AND POLES HAVE BEEN LOCATED BY FIELD SURVEY. SERVICE DETAILS AND LOCATIONS SHOULD BE CONFIRMED WITH THE RELEVANT SERVICE AUTHORITY DURING DESIGN & PRIOR TO ANY CONSTRUCTION. THE LOCATION OF UNDERGROUND SERVICES HAS NOT BEEN INVESTIGATED BY USHER & COMPANY PTY LTD.

WHERE THE EXACT LOCATION OF UNDERGROUND SERVICES IS CRITICAL TO THE DESIGN OR CONSTRUCTION THE RELEVANT PARTY SHOULD ARRANGE TO HAVE AN UNDERGROUND SERVICES TRACE CARRIED OUT TO CONFIRM THE SERVICES EXACT LOCATION. IN THIS REGARD ALL PARTIES SHOULD CONTACT THE 'DIAL BEFORE YOU DIG' SERVICE AND LOCAL AUTHORITIES.

CONTOUR INTERVAL 1.0m MAJOR, 0.5m MINOR.

COORDINATES SHOWN ON THIS DRAWING ARE DERIVED FROM A LOCALISED, GROUND DISTANCE BASED GRID, ESTABLISHED FROM THE M.G.A COORDINATES OF:


PM 161907  
MGA EASTING 506169.809  
MGA NORTHING 6708730.431  
RL (AHD) 15.378

PM 66997  
MGA EASTING 506090.355  
MGA NORTHING 6708162.512

THE LOCALISED GRID IS ORIENTATED TO THE M.G.A  
THE LOCALISED GRID MAY BE RE-SCALED TO THE M.G.A BY APPLYING  
A SCALE FACTOR OF 0.999592 ABOUT PM 161907

ONLY SELECT TREES WERE SURVEYED IN THE HEAVILY VEGETATED AREAS.

• TREE SIZES ARE ESTIMATES ONLY

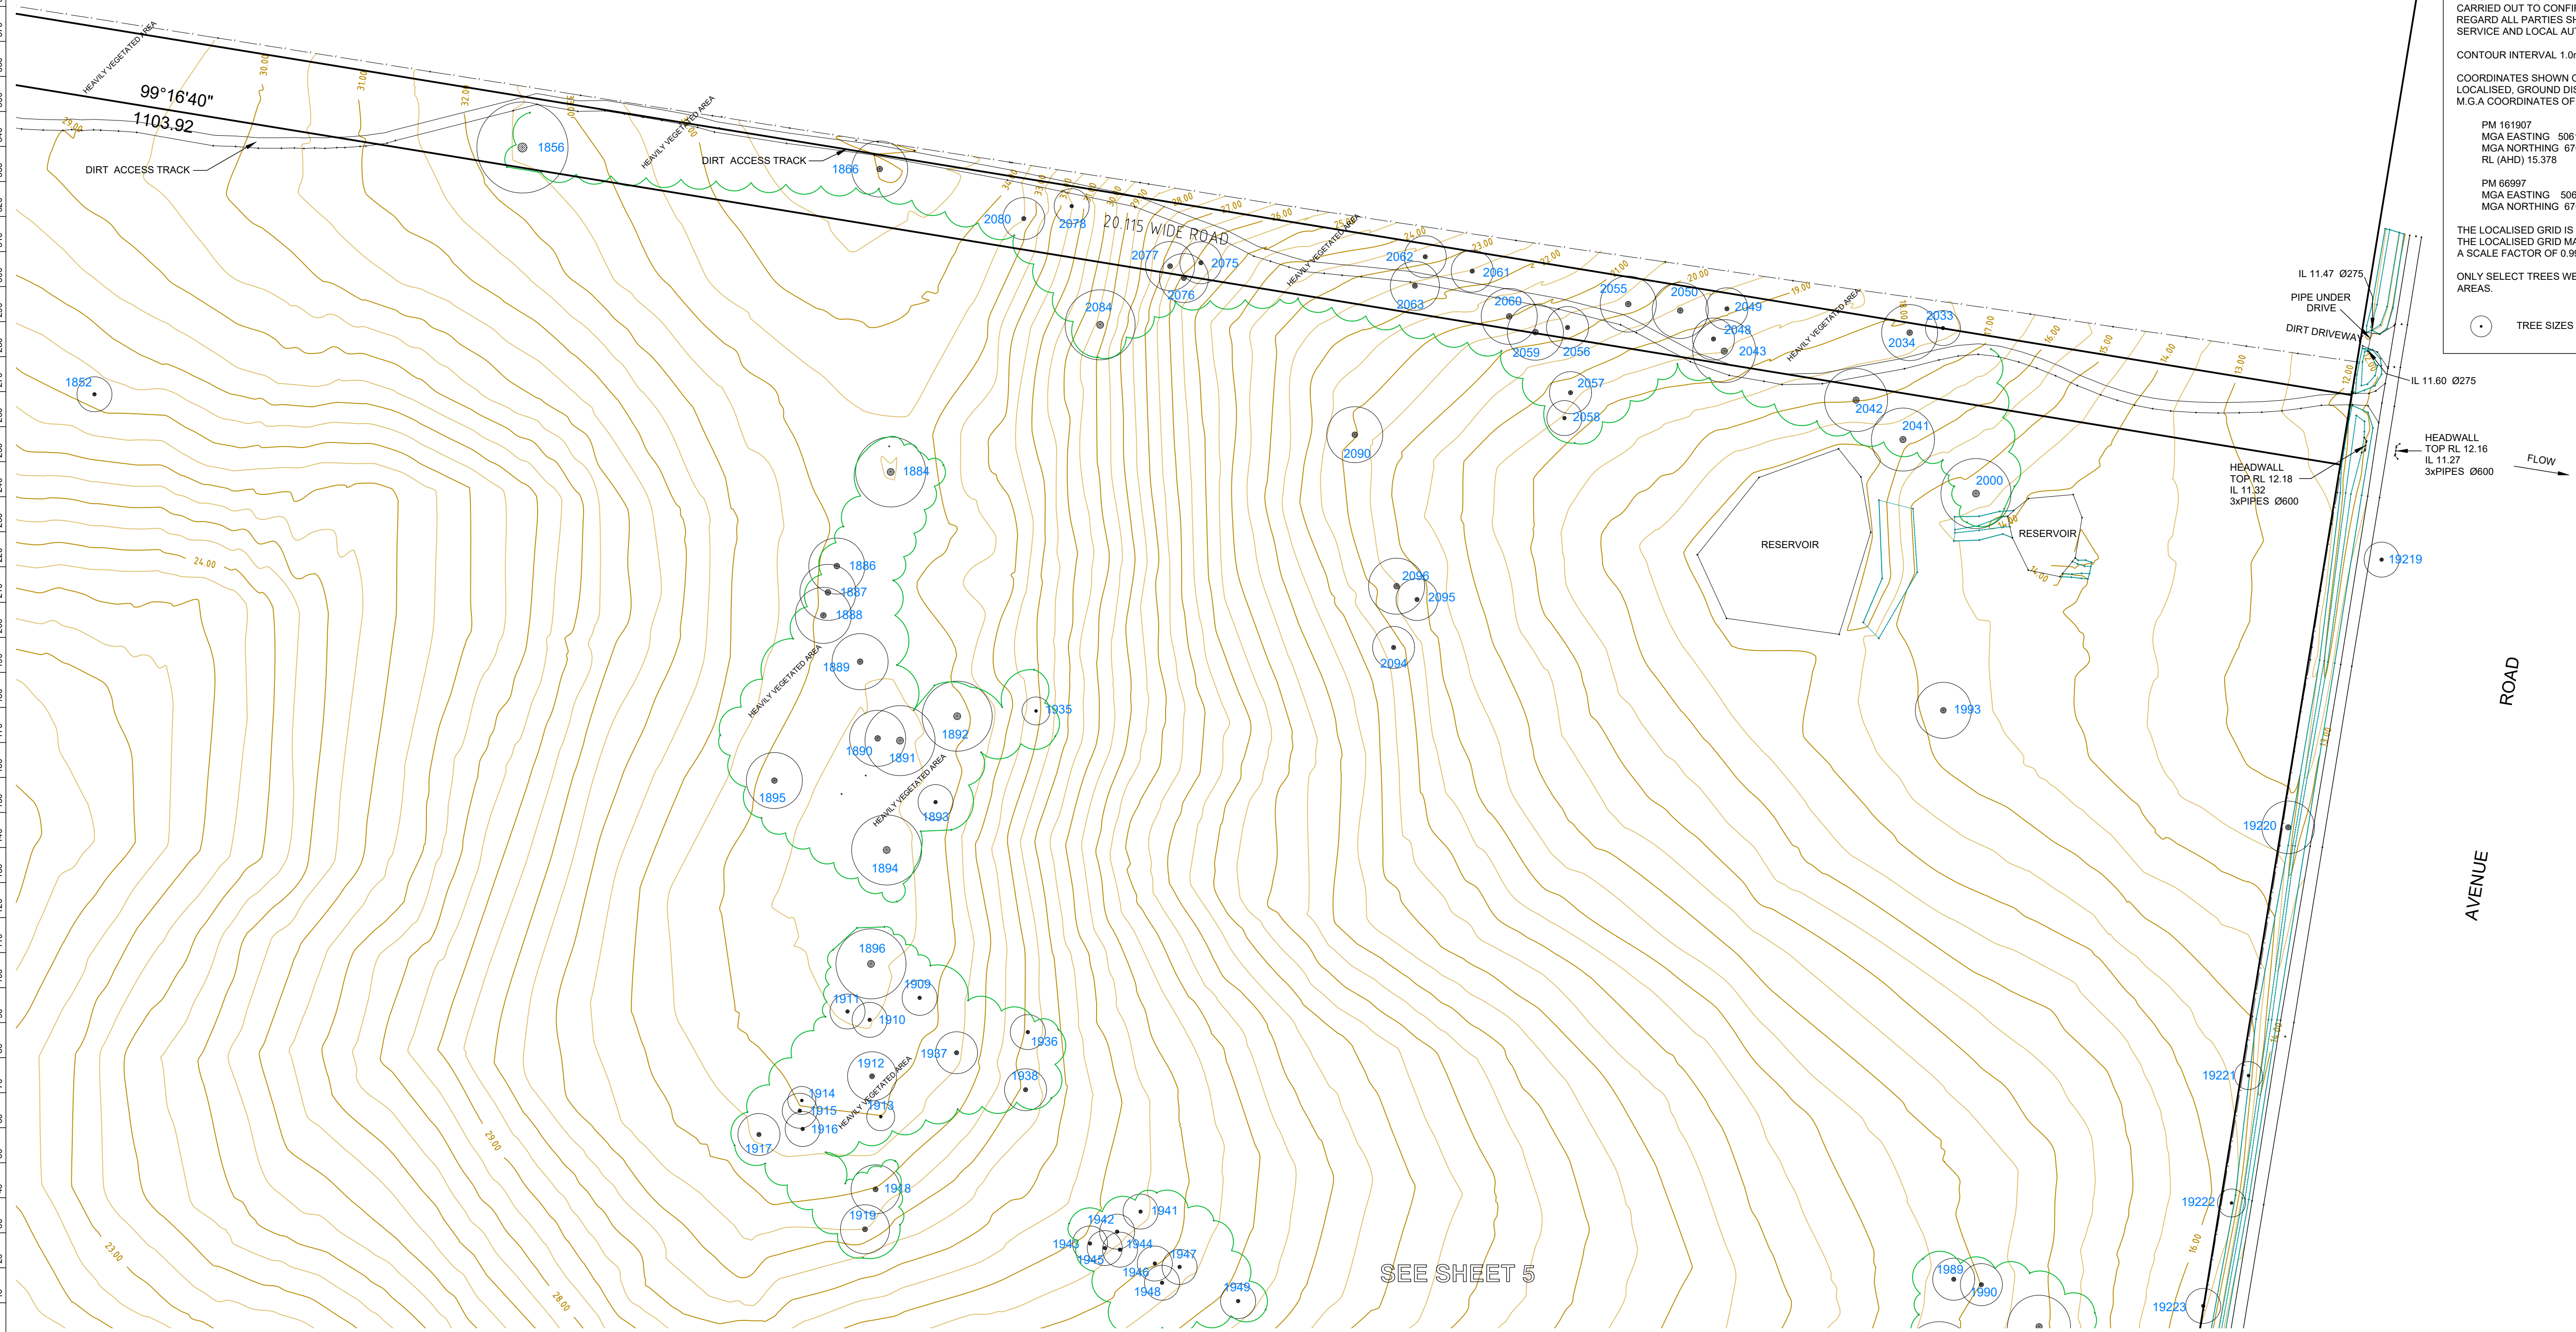

Unit 4, 1726 Gold Coast Highway, Burleigh Heads QLD 4220  
PO Box 756, BURLEIGH HEADS QLD 4220  
Phone: (07) 5535 8346  
Fax: (07) 5535 8155  
Email: [admin@usherandcompany.com.au](mailto:admin@usherandcompany.com.au)

APPROVED

[illegible]

PLAN:

SHOWING DETAIL SURVEY  
OVER LOT 1 IN DP 1190399 & LOT 26 IN DP 751376  
No.313 AVENUE ROAD, LAVADIA

LGA:

CLARENCE VALLEY

SUBURB

LAVADIA

ORIGIN:

PM 161907  
RL 15.378 AHD  
CLASS B, ORDER 2  
SCIMS 23/03/2017

REDUCTION RATIO:

1:1000

DATUM:

AND

DATE OF SURVEY:

05-04-2017

SURVEYED BY:

MT / PG / SP

DRAWN BY:

LL

THIS PLAN IS FOR THE EXCLUSIVE USE OF

JOHN HOLLAND

PLAN REFERENCE

10031-DET  
SHEET 3 OF 10

ISSUE

INITIAL



NOTES

LOT AREAS AND BOUNDARY DIMENSIONS HAVE BEEN COMPILED FROM DEPOSITED PLANS AVAILABLE AT LAND AND PROPERTY INFORMATION. NO BOUNDARY SURVEY OR INVESTIGATION HAS BEEN MADE AND NO BOUNDARIES HAVE BEEN MARKED. ACCORDINGLY THE POSITION OF IMPROVEMENTS RELATIVE TO BOUNDARIES SHOWN HEREON IS DIAGRAMMATIC ONLY.

BEARINGS SHOWN ON THIS PLAN ARE ORIENTATED TO MGA NORTH VIDE DP 1190399. IF SHADOW DIAGRAMS ARE TO BE CALCULATED THEY MUST BE CALCULATED USING TRUE NORTH.

THE BOUNDARY LOCATIONS SHOWN ON THIS PLAN ARE PROVISIONAL AND SUBJECT TO FURTHER SURVEY.

ONLY VISIBLE SERVICES HAVE BEEN LOCATED ON THIS SURVEY.

SERVICES & UTILITIES SHOWN ON THIS PLAN HAVE BEEN LOCATED BY COMBINATION OF FIELD SURVEY AND REFERENCE TO SERVICE PLANS FROM STATUTORY AUTHORITIES. ONLY VISIBLE AND APPARENT SERVICE COVERS AND POLES HAVE BEEN LOCATED BY FIELD SURVEY. SERVICE DETAILS AND LOCATIONS SHOULD BE CONFIRMED WITH THE RELEVANT SERVICE AUTHORITY DURING DESIGN & PRIOR TO ANY CONSTRUCTION. THE LOCATION OF UNDERGROUND SERVICES HAS NOT BEEN INVESTIGATED BY USHER & COMPANY PTY LTD.

WHERE THE EXACT LOCATION OF UNDERGROUND SERVICES IS CRITICAL TO THE DESIGN OR CONSTRUCTION THE RELEVANT PARTY SHOULD ARRANGE TO HAVE AN UNDERGROUND SERVICES TRACE CARRIED OUT TO CONFIRM THE SERVICES EXACT LOCATION. IN THIS REGARD ALL PARTIES SHOULD CONTACT THE 'DIAL BEFORE YOU DIG' SERVICE AND LOCAL AUTHORITIES.

CONTOUR INTERVAL 1.0m MAJOR, 0.5m MINOR.

COORDINATES SHOWN ON THIS DRAWING ARE DERIVED FROM A LOCALISED, GROUND DISTANCE BASED GRID, ESTABLISHED FROM THE M.G.A COORDINATES OF:

PM 161907  
MGA EASTING 506169.809  
MGA NORTHING 6708730.431  
RL (AHD) 15.378

PM 66997  
MGA EASTING 506090.355  
MGA NORTHING 6708162.512

THE LOCALISED GRID IS ORIENTATED TO THE M.G.A  
THE LOCALISED GRID MAY BE RE-SCALED TO THE M.G.A BY APPLYING A SCALE FACTOR OF 0.999592 ABOUT PM 161907

ONLY SELECT TREES WERE SURVEYED IN THE HEAVILY VEGETATED AREAS.


• TREE SIZES ARE ESTIMATES ONLY

This plan has been prepared to satisfy the project specific brief provided by the client nominated in the title block and should not be relied upon by any third party.


This plan and the information contained hereon remains the property of Usher & Company Pty Ltd until fees are paid in full.

Usher & Company Pty Ltd retains copyright to all plans, electronic files and survey data. Usher & Company Pty Ltd agrees to grant a limited licence for the restricted use of the plans and data by the client identified on the plan and their appointed designers for the intended use only.

Unless agreed to by license any plans, electronic files and survey data cannot be reproduced, relied upon or amended without the express permission of Usher & Company Pty Ltd.

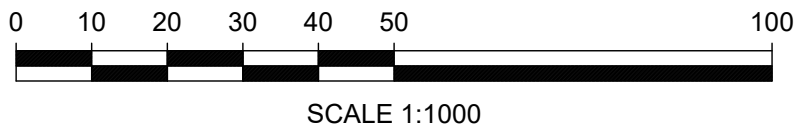

SEE SHEET 1 FOR TREE SCHEDULE

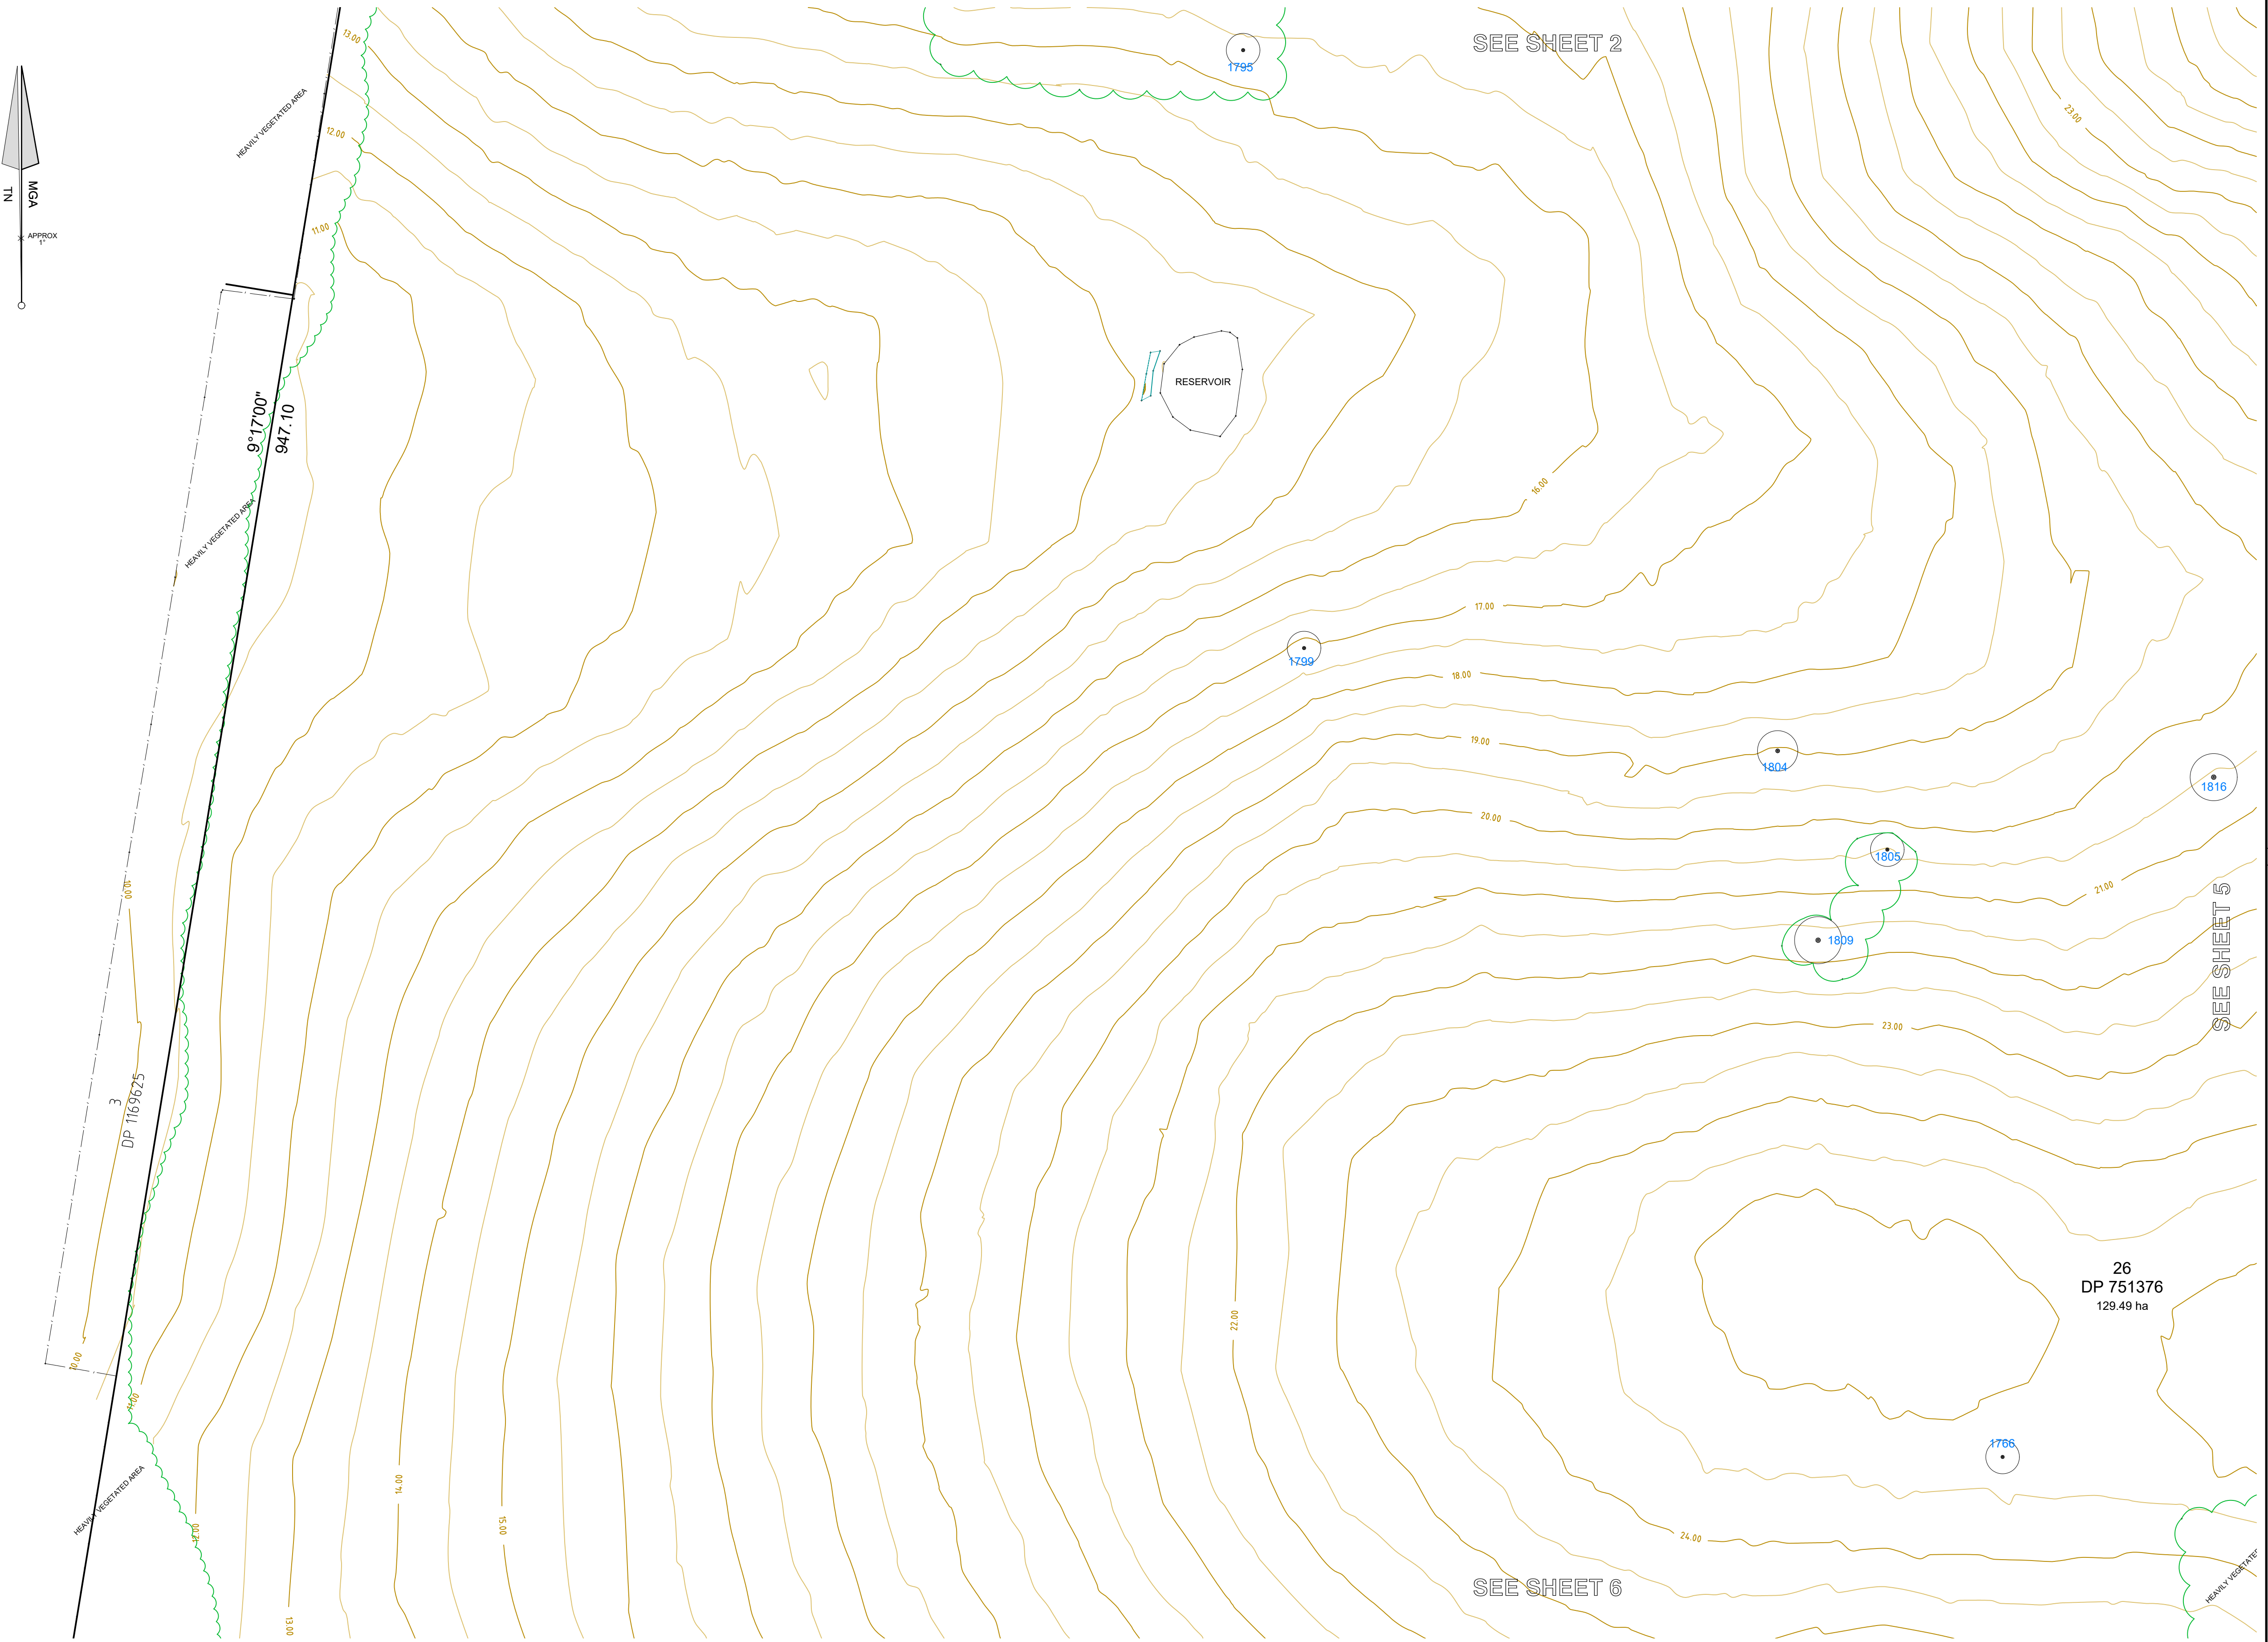

**USHER & COMPANY**  
Surveying & Land Development Consultants  
A.B.N. 70 128 414 602

Unit 4, 1726 Gold Coast Highway, Burleigh Heads QLD 4220  
PO Box 756, BURLEIGH HEADS QLD 4220  
Phone: (07) 5535 8346  
Fax: (07) 5535 8155  
Email: admin@usherandcompany.com.au

APPROVED

| Amendments |            |         |
|------------|------------|---------|
| ISSUE      | DATE       | DETAILS |
| INITIAL    | 07-04-2017 |         |
|            |            |         |
|            |            |         |
PLAN:

SHOWING DETAIL SURVEY  
OVER LOT 1 IN DP 1190399 & LOT 26 IN DP 751376  
No.313 AVENUE ROAD, LAVADIA

LGA: CLARENCE VALLEY

SUBURB: LAVADIA

ORIGIN: PM 161907  
RL 15.378 AHD  
CLASS B, ORDER 2  
SCIMS 23/03/2017

REDUCTION RATIO: 1:1000

DATUM: AHD

DATE OF SURVEY: 05-04-2017

SURVEYED BY: MT / RG / SB

DRAWN BY: LL

THIS PLAN IS FOR THE EXCLUSIVE USE OF

JOHN HOLLAND

PLAN REFERENCE

10031-DET  
SHEET 4 OF 10


A1

ISSUE  
INITIAL







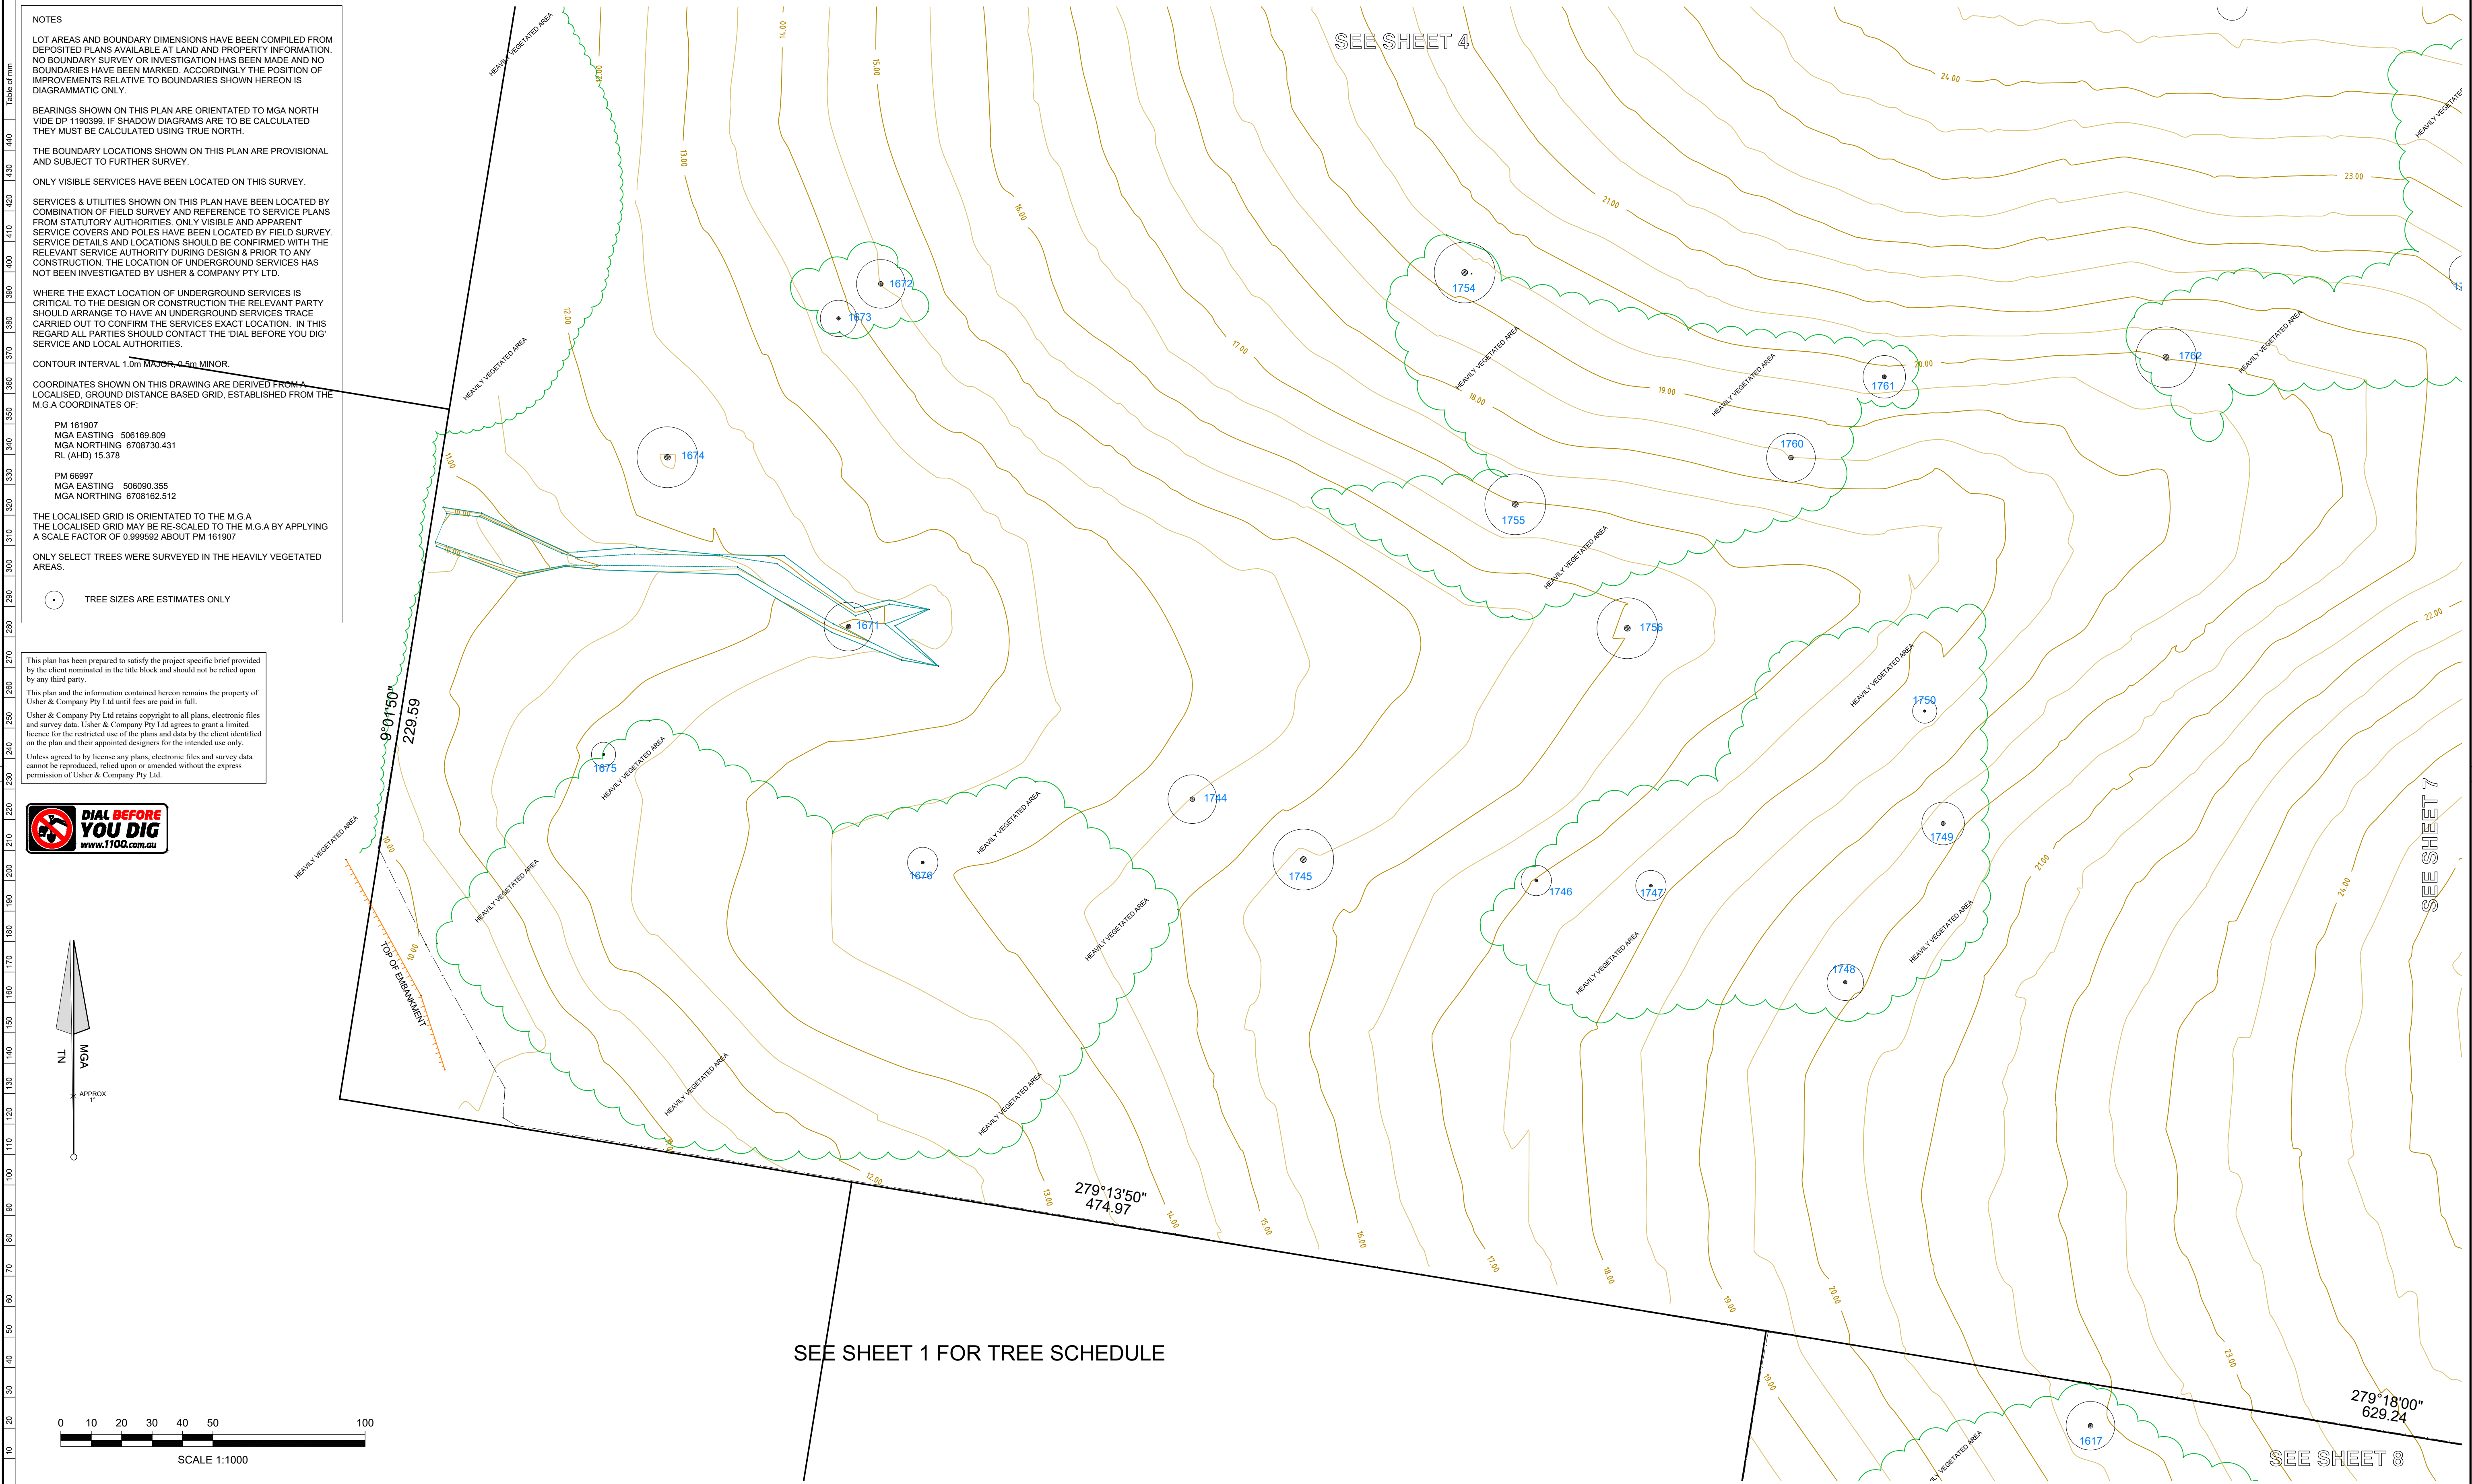

**USHER & COMPANY**  
Surveying & Land Development Consultants  
A.B.N. 70 128 414 602

Unit 4, 1726 Gold Coast Highway, Burleigh Heads QLD 4220  
PO Box 756, BURLEIGH HEADS QLD 4220  
Phone: (07) 5535 8346  
Fax: (07) 5535 8155  
Email: admin@usherandcompany.com.au

APPROVED

Amendments

| ISSUE   | DATE       | DETAILS |
|---------|------------|---------|
| INITIAL | 07-04-2017 |         |
|         |            |         |
|         |            |         |
PLAN:

SHOWING DETAIL SURVEY  
OVER LOT 1 IN DP 1190399 & LOT 26 IN DP 751376  
No.313 AVENUE ROAD, LAVADIA

LGA:

CLARENCE VALLEY

SUBURB:

LAVADIA

ORIGIN:

PM 161907  
RL 15.378 AHD  
CLASS B, ORDER 2  
SCIMS 23/03/2017

REDUCTION RATIO:

1:1000

DATUM:

AHD

DATE OF SURVEY:

05-04-2017

SURVEYED BY:

MT / RG / MT

DRAWN BY:

LL

THIS PLAN IS FOR THE EXCLUSIVE USE OF

JOHN HOLLAND

PLAN REFERENCE


10031-DET  
SHEET 6 OF 10

ISSUE

INITIAL

A1



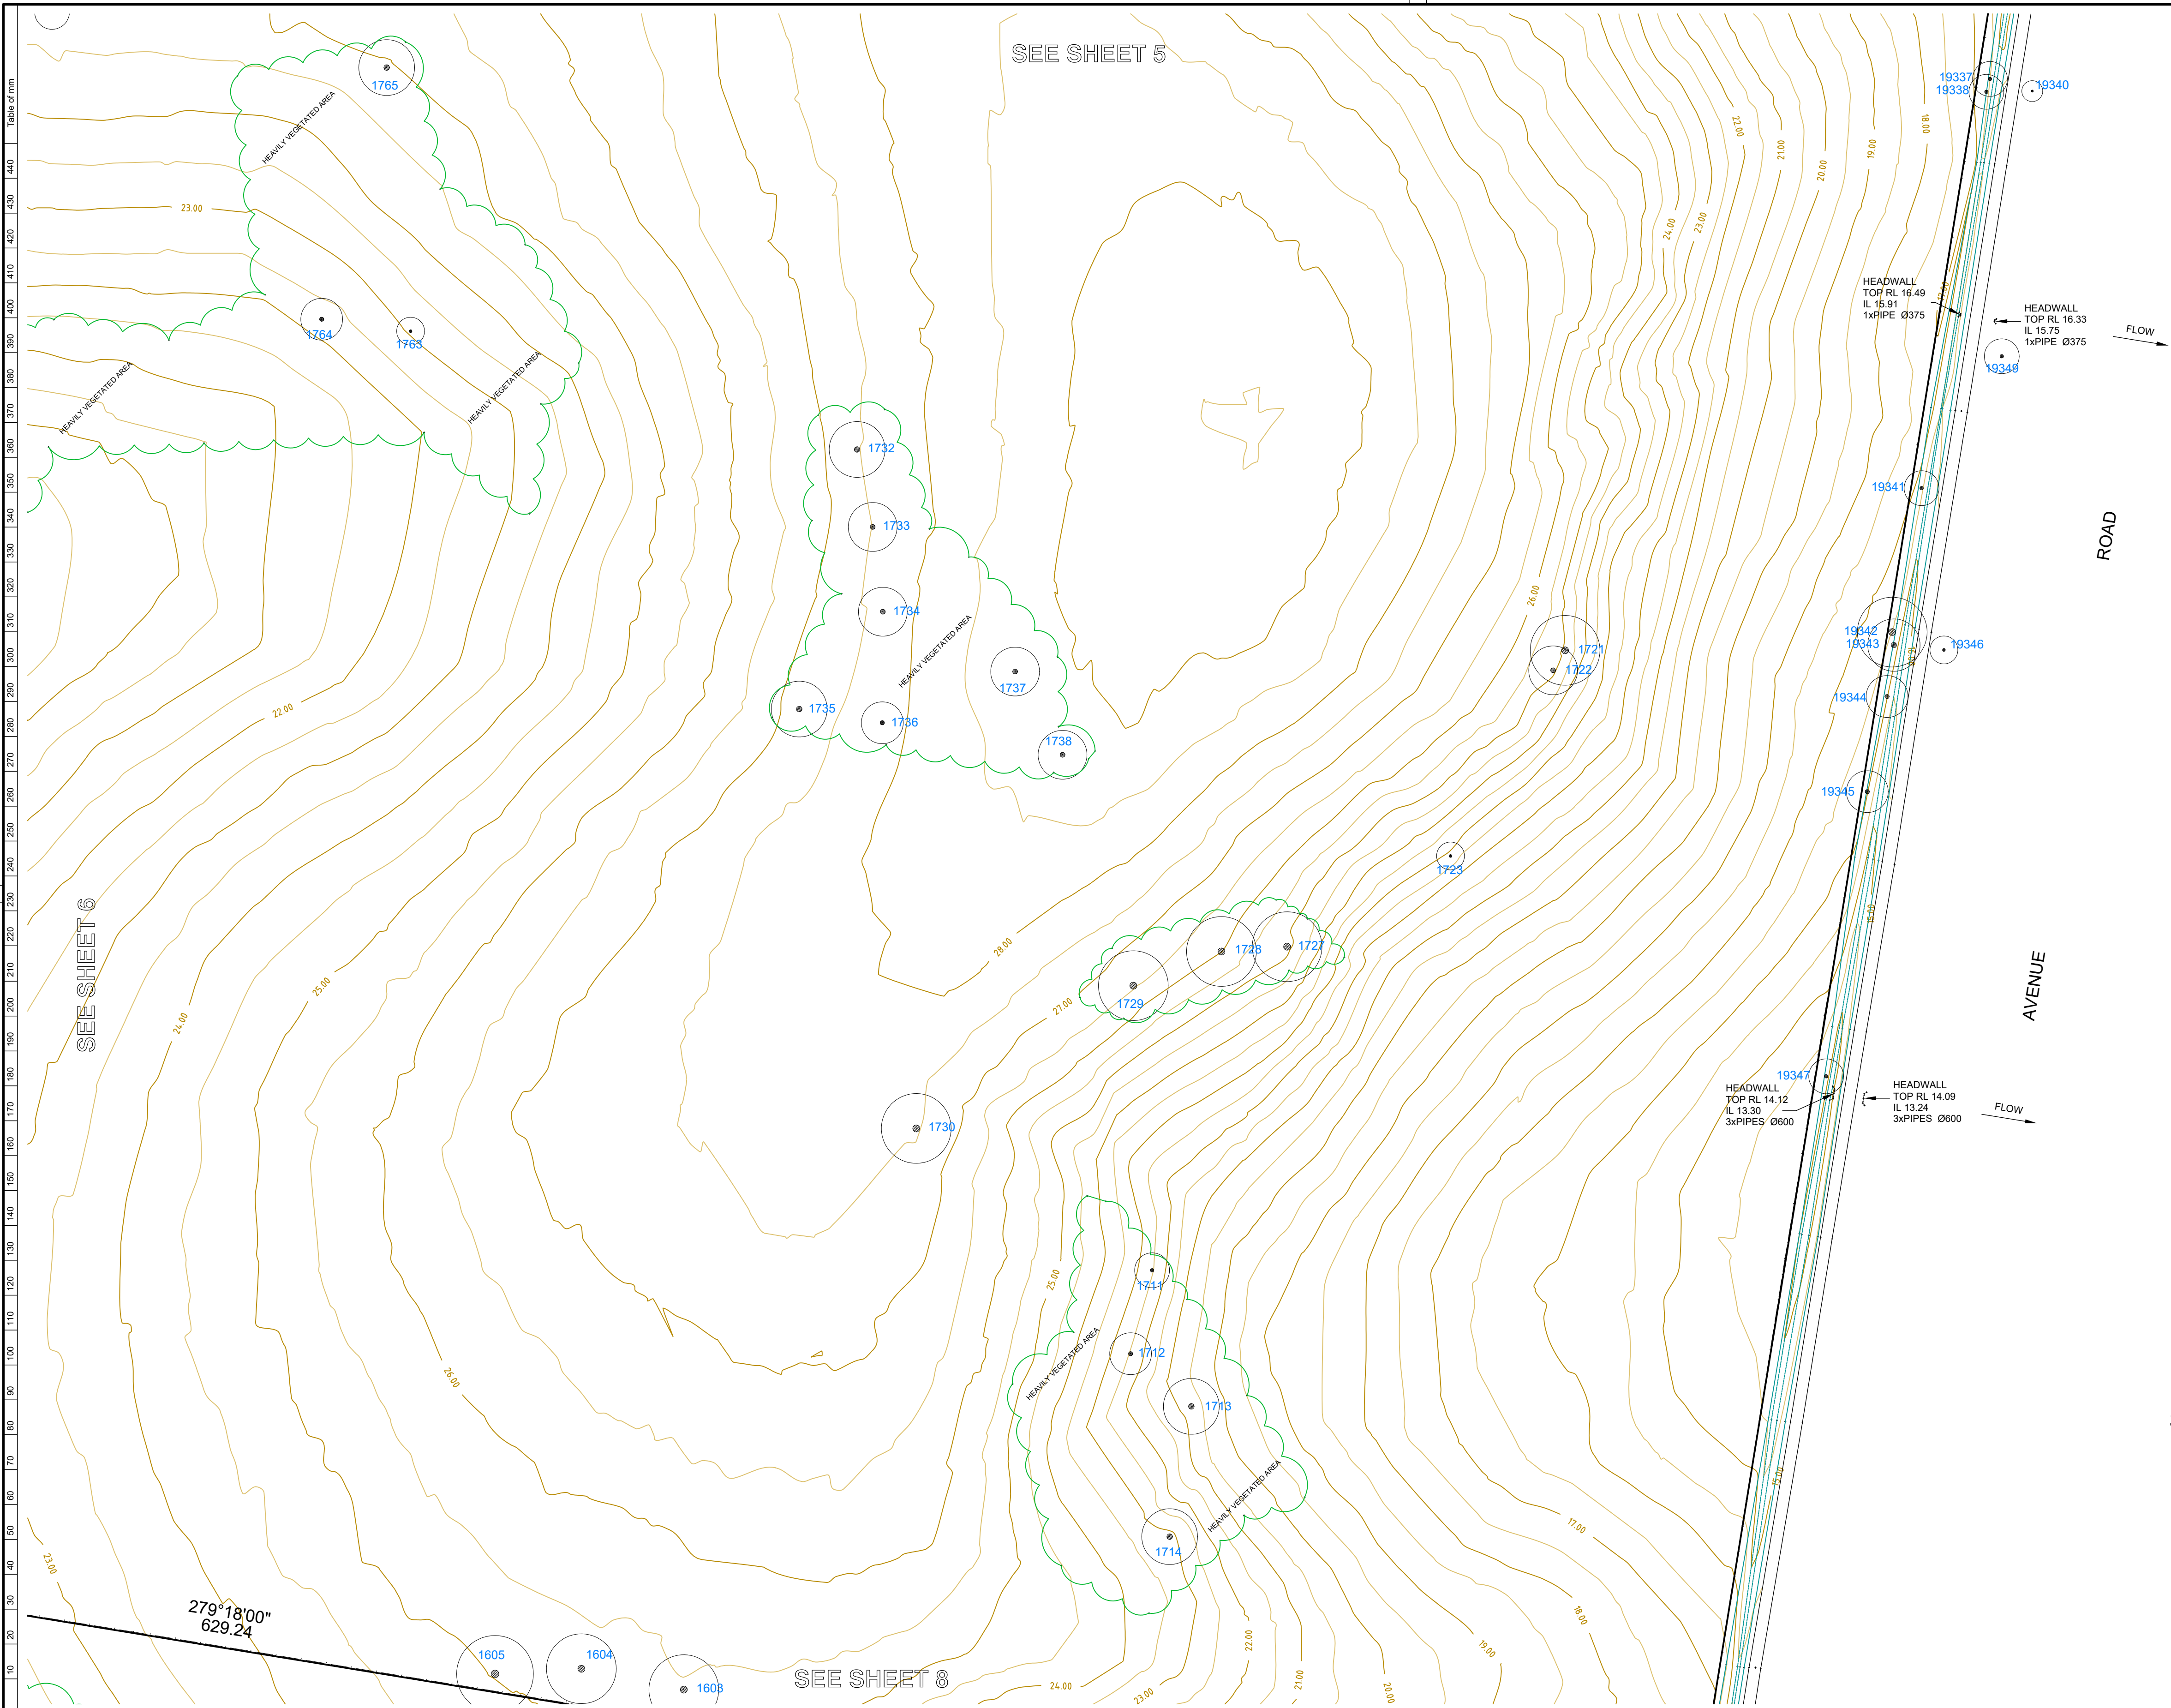

NOTES

LOT AREAS AND BOUNDARY DIMENSIONS HAVE BEEN COMPILED FROM DEPOSITED PLANS AVAILABLE AT LAND AND PROPERTY INFORMATION. NO BOUNDARY SURVEY OR INVESTIGATION HAS BEEN MADE AND NO BOUNDARIES HAVE BEEN MARKED. ACCORDINGLY THE POSITION OF IMPROVEMENTS RELATIVE TO BOUNDARIES SHOWN HEREON IS DIAGRAMMATIC ONLY.

BEARINGS SHOWN ON THIS PLAN ARE ORIENTATED TO MGA NORTH VIDE DP 1190399. IF SHADOW DIAGRAMS ARE TO BE CALCULATED THEY MUST BE CALCULATED USING TRUE NORTH.

THE BOUNDARY LOCATIONS SHOWN ON THIS PLAN ARE PROVISIONAL AND SUBJECT TO FURTHER SURVEY.

ONLY VISIBLE SERVICES HAVE BEEN LOCATED ON THIS SURVEY.

SERVICES & UTILITIES SHOWN ON THIS PLAN HAVE BEEN LOCATED BY COMBINATION OF FIELD SURVEY AND REFERENCE TO SERVICE PLANS FROM STATUTORY AUTHORITIES. ONLY VISIBLE AND APPARENT SERVICE COVERS AND POLES HAVE BEEN LOCATED BY FIELD SURVEY. SERVICE DETAILS AND LOCATIONS SHOULD BE CONFIRMED WITH THE RELEVANT SERVICE AUTHORITY DURING DESIGN & PRIOR TO ANY CONSTRUCTION. THE LOCATION OF UNDERGROUND SERVICES HAS NOT BEEN INVESTIGATED BY USHER & COMPANY PTY LTD.

WHERE THE EXACT LOCATION OF UNDERGROUND SERVICES IS CRITICAL TO THE DESIGN OR CONSTRUCTION THE RELEVANT PARTY SHOULD ARRANGE TO HAVE AN UNDERGROUND SERVICES TRACE CARRIED OUT TO CONFIRM THE SERVICES EXACT LOCATION. IN THIS REGARD ALL PARTIES SHOULD CONTACT THE 'DIAL BEFORE YOU DIG' SERVICE AND LOCAL AUTHORITIES.

CONTOUR INTERVAL 1.0m MAJOR, 0.5m MINOR.

COORDINATES SHOWN ON THIS DRAWING ARE DERIVED FROM A LOCALISED, GROUND DISTANCE BASED GRID, ESTABLISHED FROM THE M.G.A COORDINATES OF:

PM 161907  
MGA EASTING 506169.809  
MGA NORTHING 6708730.431  
RL (AHD) 15.378

PM 66997  
MGA EASTING 506090.355  
MGA NORTHING 6708162.512

THE LOCALISED GRID IS ORIENTATED TO THE M.G.A  
THE LOCALISED GRID MAY BE RE-SCALED TO THE M.G.A BY APPLYING A SCALE FACTOR OF 0.999592 ABOUT PM 161907

ONLY SELECT TREES WERE SURVEYED IN THE HEAVILY VEGETATED AREAS.


• TREE SIZES ARE ESTIMATES ONLY

This plan has been prepared to satisfy the project specific brief provided by the client nominated in the title block and should not be relied upon by any third party.


This plan and the information contained herein remains the property of Usher & Company Pty Ltd until fees are paid in full.

Usher & Company Pty Ltd retains copyright to all plans, electronic files and survey data. Usher & Company Pty Ltd agrees to grant a limited licence for the restricted use of the plans and data by the client identified on the plan and their appointed designers for the intended use only.

Unless agreed to by license any plans, electronic files and survey data cannot be reproduced, relied upon or amended without the express permission of Usher & Company Pty Ltd.

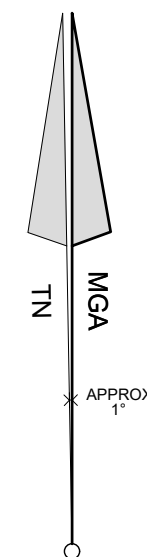

SEE SHEET 1 FOR TREE SCHEDULE

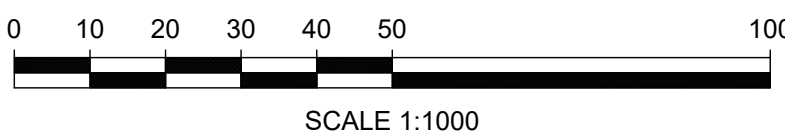

**USHER & COMPANY**  
Surveying & Land Development Consultants  
A.B.N. 70 128 414 602

Unit 4, 1726 Gold Coast Highway, Burleigh Heads QLD 4220  
PO Box 756, BURLEIGH HEADS QLD 4220  
Phone: (07) 5535 8346  
Fax: (07) 5535 8155  
Email: admin@usherandcompany.com.au

APPROVED

| Amendments |            |         |
|------------|------------|---------|
| ISSUE      | DATE       | DETAILS |
| INITIAL    | 07-04-2017 |         |
|            |            |         |
|            |            |         |
PLAN:  
  
SHOWING DETAIL SURVEY  
OVER LOT 1 IN DP 1190399 & LOT 26 IN DP 751376  
No.313 AVENUE ROAD, LAVADIA

LGA: CLARENCE VALLEY  
SUBURB: LAVADIA  
ORIGIN: PM 161907  
RL 15.378 AHD  
CLASS B, ORDER 2  
SCIMS 23/03/2017

REDUCTION RATIO: 1:1000  
DATUM: AHD  
DATE OF SURVEY: 05-04-2017  
SURVEYED BY: MT / RG / SB  
DRAWN BY: LL

THIS PLAN IS FOR THE EXCLUSIVE USE OF  
**JOHN HOLLAND**  
PLAN REFERENCE  
**10031-DET**  
SHEET 7 OF 10


**A1**

ISSUE  
**INITIAL**







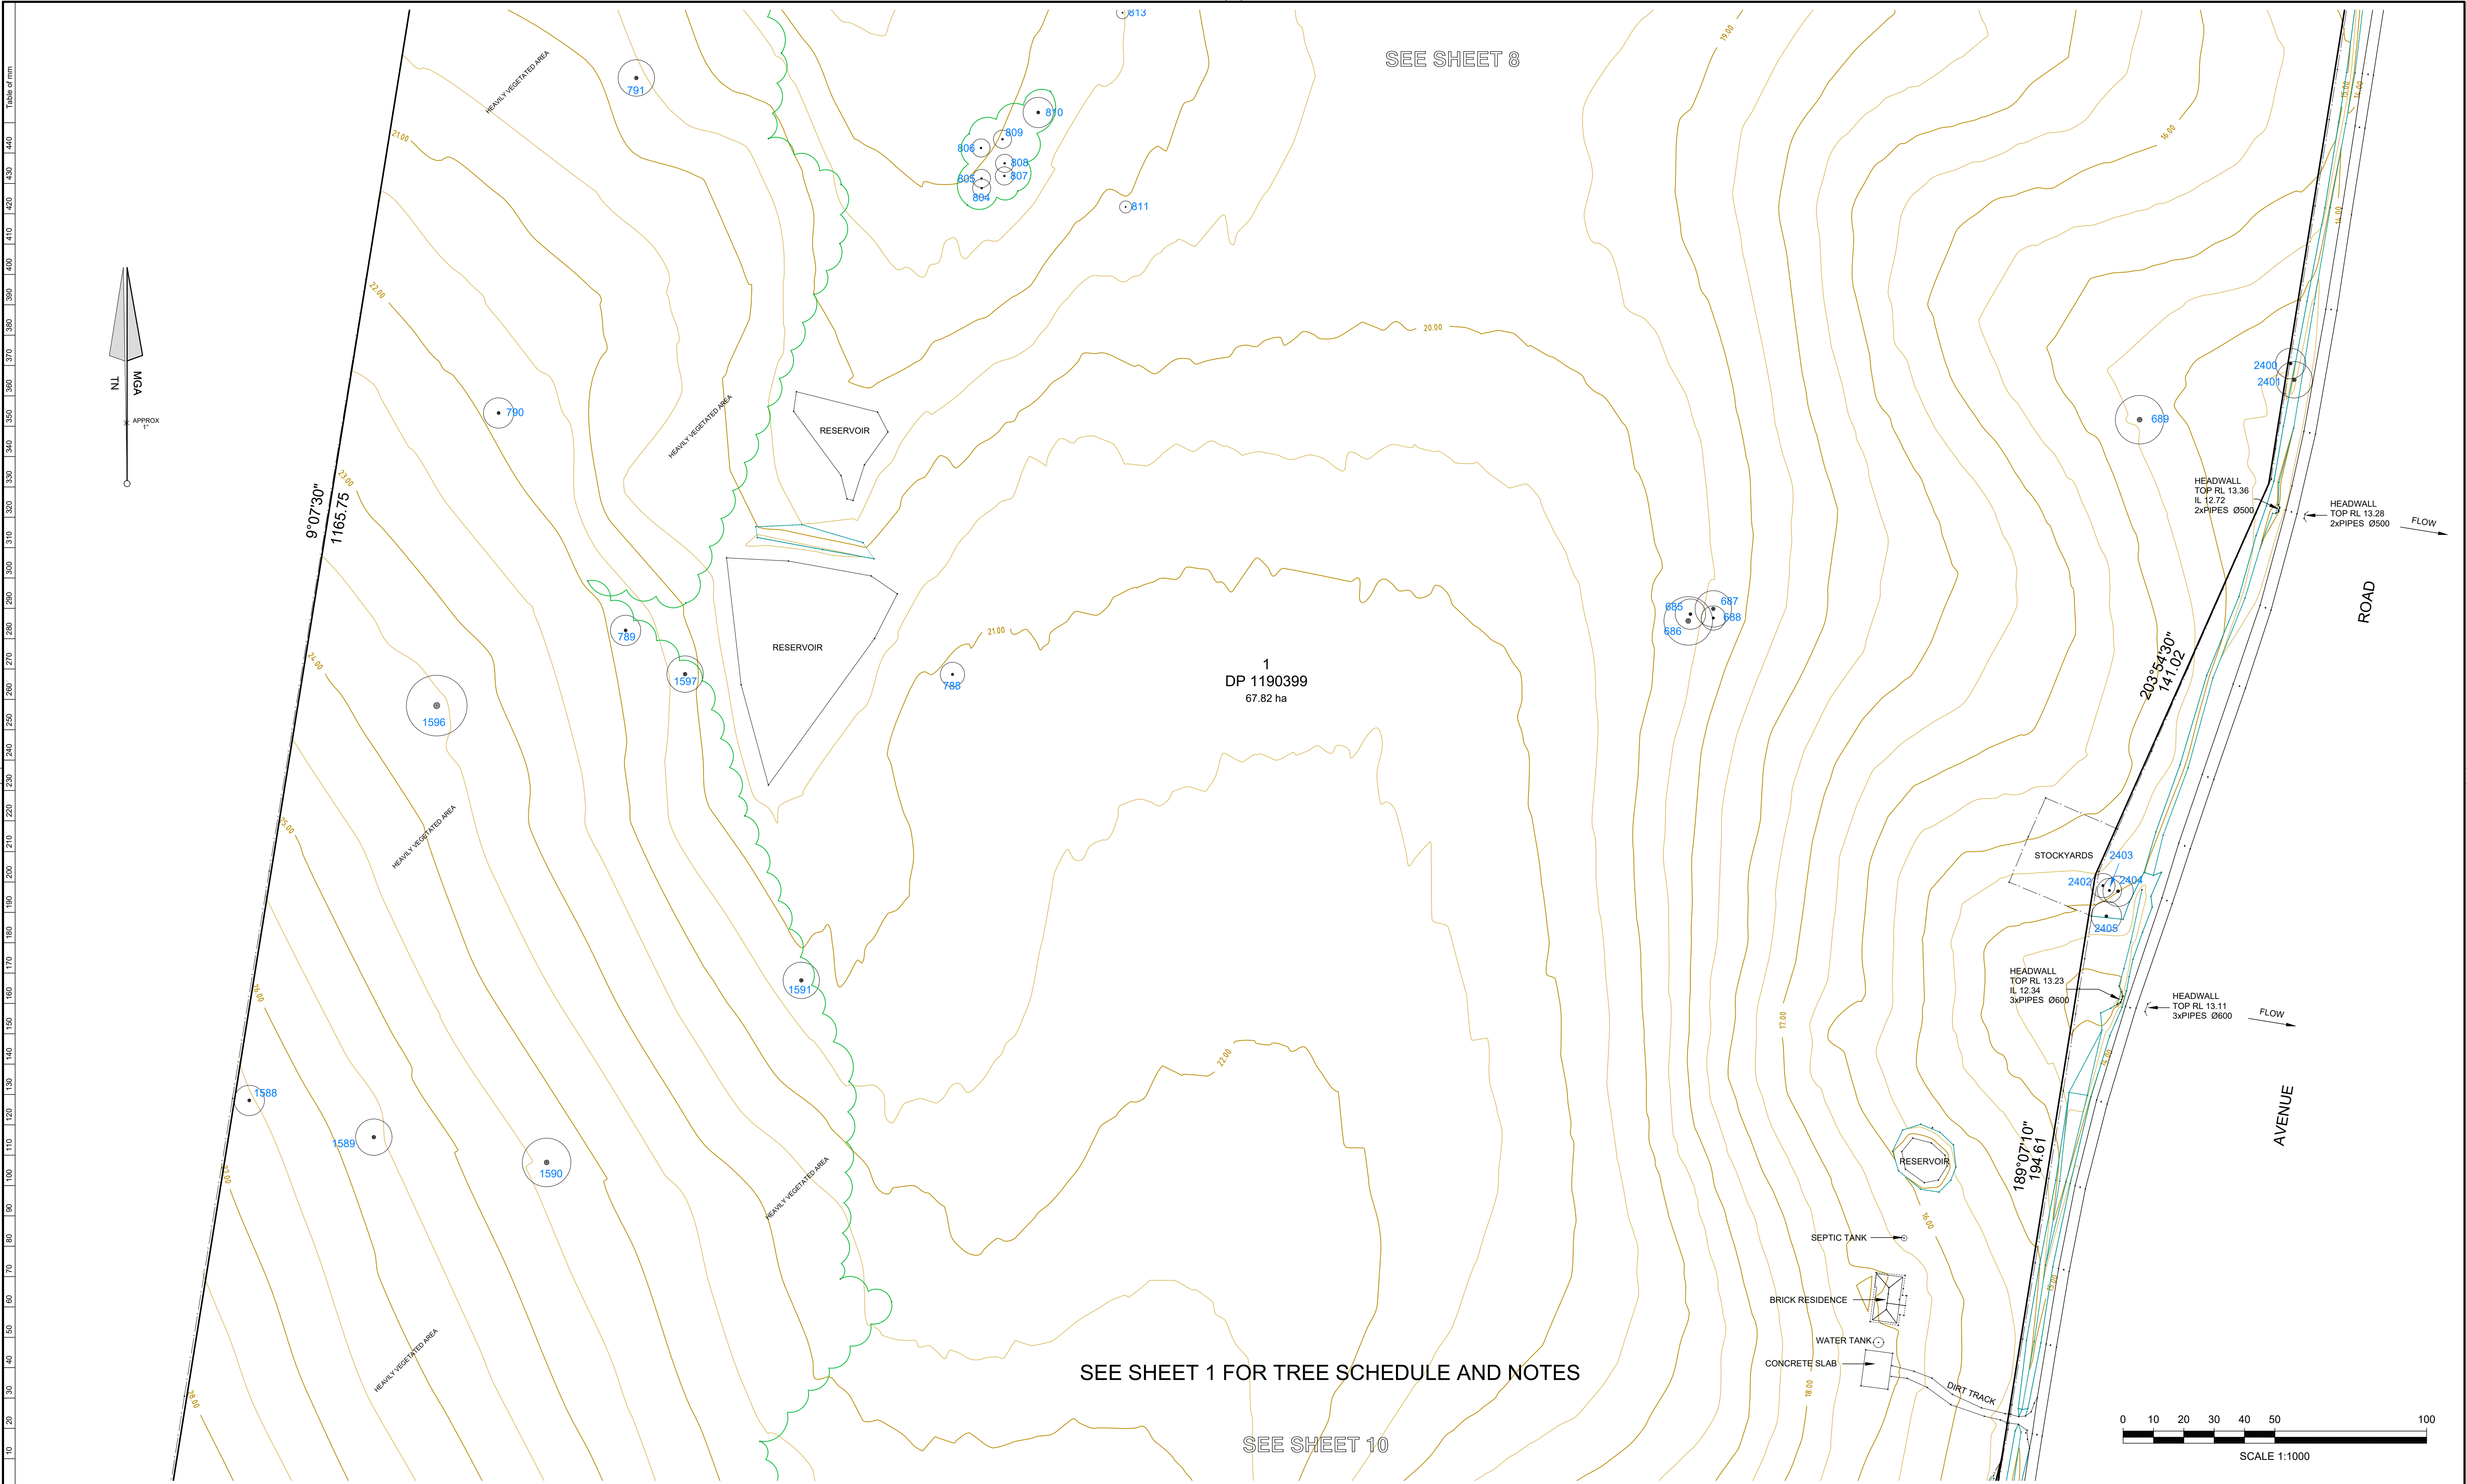

**USHER & COMPANY**  
Surveying & Land Development Consultants  
A.B.N. 70 128 414 602

Unit 4, 1726 Gold Coast Highway, Burleigh Heads QLD 4220  
PO Box 756, BURLEIGH HEADS QLD 4220  
Phone: (07) 5535 8346  
Fax: (07) 5535 8155  
Email: admin@usherandcompany.com.au

APPROVED

Amendments

| ISSUE   | DATE       | DETAILS |
|---------|------------|---------|
| INITIAL | 07-04-2017 |         |
|         |            |         |
|         |            |         |
PLAN:

SHOWING DETAIL SURVEY  
OVER LOT 1 IN DP 1190399 & LOT 26 IN DP 751376  
No.313 AVENUE ROAD, LAVADIA

LGA:

CLARENCE VALLEY

SUBURB:

LAVADIA

ORIGIN:

PM 161907  
RL 15.378 AHD  
CLASS B, ORDER 2  
SCIMS 23/03/2017

REDUCTION RATIO:

1:1000

DATUM:

AHD

DATE OF SURVEY:

05-04-2017

SURVEYED BY:

MT / RG / SB

DRAWN BY:

LL

THIS PLAN IS FOR THE EXCLUSIVE USE OF

JOHN HOLLAND

PLAN REFERENCE

10031-DET  
SHEET 9 OF 10

ISSUE

INITIAL

A1



