

PLANTING SCHEDULE

Botanical Name Common Name Size NO Off

A MATURE PALMS TO RECREATIONAL PRECINCT

Livistona australis	Cabbage Tree Palm	2m clear trunk	4
		4m clear trunk	4
		5m clear trunk	4
		6m clear trunk	8
		7m clear trunk	6
		8m clear trunk	8
		10m clear trunk	4

B

Jacaranda	1000 litres	25
-----------	-------------	----

C RESIDENTIAL UNIT COURTYARDS
MID CANOPY DECIDUOUS TREES

Lagerstroemia 'Natchez'	Crepe Myrtle	400 litre	30
Callistemon spp	Bottlebrush	200mm	23
Correa Alba	Correa	200mm	23
Grevillea sp	Grevillea sp	200mm	23
Raphiolepis spp	Hawthorn	200mm	23
Rhagodia spp	Rhagodia	200mm	23
Lavandua spp	Lavender	200mm	23
Westringia spp	Coastal Rosemary	200mm	23
GRASSES			
Lomandra spp	Lomandra	150mm	100
Dianella spp	Dianella	150mm	100
Liriope spp	Liriope	150mm	100

D MAIN ENTRANCE +
FLOWER GARDEN PRECINCT

Lagerstroemia spp	Crepe myrtle	200 litre	40
Malus spp	Crabapple	100 litre	15
Magnolia sppm	Magnolia	100 litre	15
Pyrus spp	Ornamental Pear	100 litre	15
Prunus spp	Prunus	100 litre	15
LOW SHRUBS TO 600MM			
Callistemon spp	Bottlebrush	200mm	100
Correa Alba	Correa	200mm	100
Grevillea soo	Grevillea	200mm	100
Lavandula spp	Lavender	200mm	120
Nandina domestica cvs	Sacred Bamboo	200mm	100
Rhagodia spinescens	Rhagodia	200mm	100
Raphiolepis spp	Hawthorn	200mm	100
Rosmarinus spp	Rosemary	200mm	100
Westringiaspp	Coasal Rosemary	200mm	100
GRASSES + CLUMPING			
Lomandra spp	Lomandra	150mm	230
Dianella spp	Dianella	150mm	230
Liriope spp	Liriope	150mm	230
GROUND COVERS			
Hibbertia scandens	Guinea Flower	150mm	230
Trachelospermum jasminoides	Star Jasmine	150mm	230

E EVERGREEN TREES GENERALLY

Alphitonia excelsa	Red Ash	100 litre	25
Cupaniopsis anacardioides	Tuckeroo	200 litre	25
Elaeocarpus obovatus	Hard Quandong	100 litre	20
Euroschinus falcata	Ribbonwood	100 litre	20
Grevillea robusta	Silky Oak	200 litre	25
Lophostemon confertus	Brush Box	200 litre	25
Mallotus discolor	Yellow Kamala	100 litre	20

F OVAL + DRAINAGE LINE

CANOPY TREES - UPPER STOREY			
Corybia henryi	Spotted Gum	25 litre	20
Corymbia maculata	Pink Bloodwood	25 litre	20
Eucalyptus molucanna	Grey Box	25 litre	20
Eucalyptus propinqua	Small Fruited Grey Gum	25 litre	20
Eucalyptus siderophloia	Northern Grey Ironbark	25 litre	20
CANOPY TREES - MID STOREY			
Alphitonia excelsa	Red Ash	25 litre	20
Acacal melanoxylon	Blackwood	200mm	20
Allocasuarina torulosa	Forest Oak	200mm	20
Grevillea robusta	Silky Oak	25 litre	20
Melaleuca quinquenervia	Paperbark	25 litre	20



NORTHERNpathways
 building communities improving lives



LORNA HARRISON Pty Ltd
 LANDSCAPE ARCHITECTS
 T: +61 2 9591 0000
 WEB: www.pp-a.com.au
 Nominated Architect:
 Vince Pedavoli NSW reg No. 5045



NEW GRAFTON
 CORRECTIONAL
 CENTRE


LANDSCAPE FEMALE
 PLANTING SCHEDULE



SCALE 1:250 @ A1				
30 OCTOBER 2016				
PROJECT	DISCIPLINE	PHASE	SERIES NUMBER	REVISION
548	LAN	RFP	05_3	A

PLANTING SCHEDULE

	Botanical Name	Common Name	Size	NO Off
A MATURE PALMS TO SEATING PRECINCTS EITHER SIDE OF PLAYING FIELD				
	Livistona australis	Cabbage Tree Palm	2m clear trunk 4m clear trunk 5m clear trunk 6m clear trunk 7m clear trunk 8m clear trunk 10m clear trunk	4 7 2 13 4 15 6
B MATURE FLOWERING TREE GRIDS				
	Jacaranda mimosifolia	Jacaranda	1000 litres	18
C RESIDENTIAL UNIT COURTYARDS MID CANOPY DECIDUOUS TREES				
	Lagerstroemia 'Natchez'	Crepe Myrtle	400 litre	75
FLOWERING SHRUBS TO 600mm				
	Callistemon spp	Bottlebrush	200mm	65
	Correa Alba	Correa	200mm	65
	Grevillea sp	Grevillea sp	200mm	65
	Raphiolepis spp	Hawthorn	200mm	65
	Rhagodia spp	Rhagodia	200mm	65
	Lavandua spp	Lavender	200mm	65
	Westringia spp	Coastal Rosemary	200mm	65
GRASSES				
	Lomandra spp	Lomandra	150mm	250
	Dianella spp	Dianella	150mm	250
	Liriope spp	Liriope	150mm	250
D GARDENS BETEEN RESIDENTIAL UNITS				
	Lagerstroemia spp	Crepe myrtle	200 litre	15
	Malus spp	Crabapple	100 litre	15
	Magnolia sppm	Magnolia	100 litre	15
	Pyrus spp	Ornamentla Pear	100 litre	15
	Prunus spp	Prunus	100 litre	15
LOW SHRUBS TO 600MM				
	Callistemon spp	Bottlebrush	200mm	66
	Correa Alba	Correa	200mm	66
	Grevillea soo	Grevillea	200mm	66
	Lavandula spp	Lavender	200mm	66
	Nandina domestica cvs	Sacred Bamboo	200mm	66
	Rhagodia spinescens	Rhagodia	200mm	66
	Raphiolepis spp	Hawthorn	200mm	66
	Rosmarinus spp	Rosemary	200mm	66
	Westringia spp	Coasal Rosemary	200mm	66
GRASSES + CLUMPING				
	Lomandra spp	Lomandra	150mm	160
	Dianella spp	Dianella	150mm	160
	Liriope spp	Liriope	150mm	160
GROUND COVERS				
	Hibbertia scandens	Guinea Flower	150mm	160
	Trachelospermum jasminoides	Star Jasmine	150mm	160
E MAIN ENTRANCE + FLOWER GARDEN PRECINCT				
	Lagerstroemia spp	Crepe myrtle	200 litre	15
	Malus spp	Crabapple	100 litre	15
	Magnolia sppm	Magnolia	100 litre	15
	Pyrus spp	Ornamentla Pear	100 litre	15
	Prunus spp	Prunus	100 litre	15
LOW SHRUBS TO 600MM				
	Callistemon spp	Bottlebrush	200mm	25
	Correa Alba	Correa	200mm	25
	Grevillea soo	Grevillea	200mm	25
	Lavandula spp	Lavender	200mm	25
	Nandina domestica cvs	Sacred Bamboo	200mm	25
	Rhagodia spinescens	Rhagodia	200mm	25
	Raphiolepis spp	Hawthorn	200mm	25
	Rosmarinus spp	Rosemary	200mm	25
	Westringiaspp	Coasal Rosemary	200mm	25
GRASSES + CLUMPING				
	Lomandra spp	Lomandra	150mm	100
	Dianella spp	Dianella	150mm	100
	Liriope spp	Liriope	150mm	100
GROUND COVERS				
	Hibbertia scandens	Guinea Flower	150mm	100
	Trachelospermum jasminoides	Star Jasmine	150mm	100
F EVERGREEN TREES GENERALLY				
	Alphitonia excelsa	Red Ash	100 litre	20
	Cupaniopsis anacardioides	Tuckeroo	200 litre	20
	Elaeocarpus obovatus	Hard Quandong	100 litre	20
	Euroschinus falcata	Ribbonwood	100 litre	20
	Greveillea robusta	Silky Oak	200 litre	20
	Lophostemon confertus	Brush Box	200 litre	20
	Mallotus discolor	Yellow Kamala	100 litre	20
G ORCHARD				
	Fruit trees	Fruit trees	75 litre	35

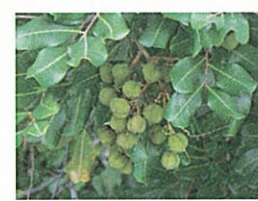

REV	BY	DATE	DESCRIPTION



NORTHERNpathways
 building communities improving lives



LORNA HARRISON Pty Ltd
 LANDSCAPE ARCHITECTS
 T: +61 2 95511147
 PERUMAL PEDAVOLI ARCHITECTS
 T: +61 2 9291 0000
 WEB: www.pp-a.com.au
 Nominated Architect
 Vince Pedavoli NSW reg No. 5045



NEW GRAFTON
 CORRECTIONAL
 CENTRE

LANDSCAPE MALE MINIMUM
 PLANTING SCHEDULE



30 OCTOBER 2016

PROJECT	DISCIPLINE	PHASE	SHEET NUMBER	REVISION
548	LAN	RFP	06_3	A