


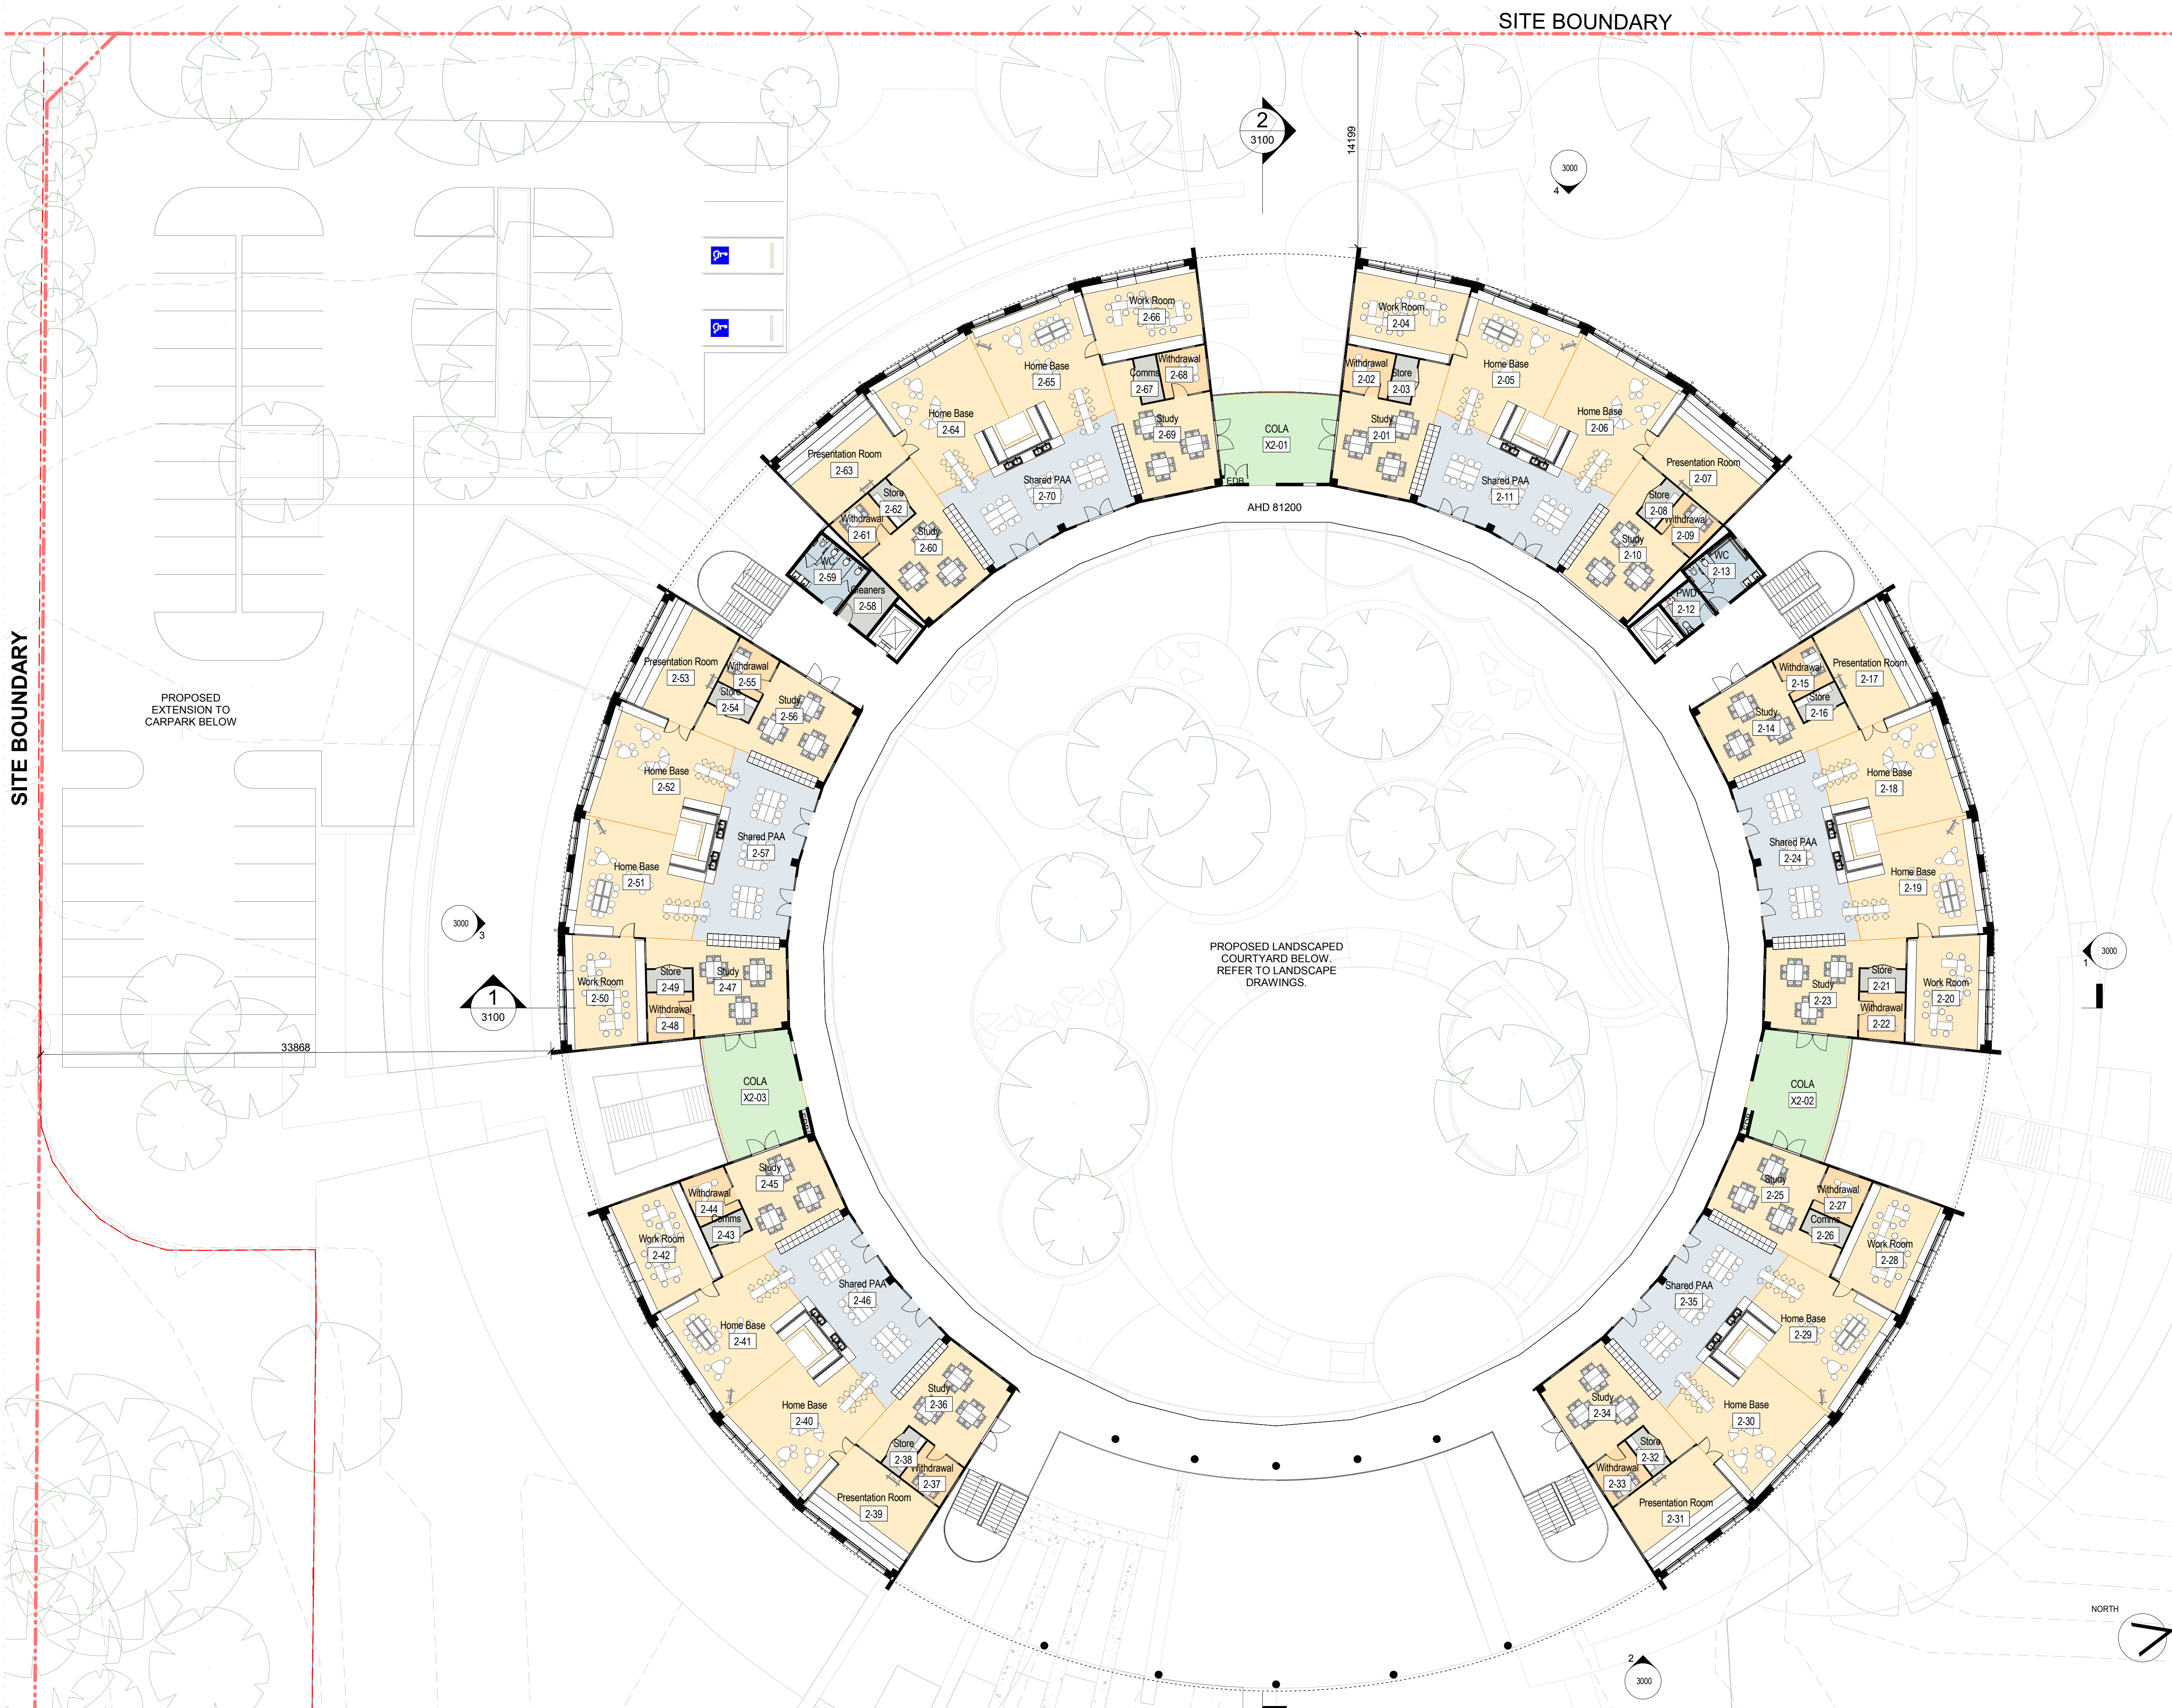

10 0 10 20 30 40 50
SCALE 1:1 @ A1 mm

© CONRAD GARGETT ANCHER MORTLOCK WOOLLEY
mail@conradgargett.com.au ABN 49 325 121 350
DO NOT SCALE DRAWING & VERIFY ALL DIMENSIONS AND LEVELS ON SITE
NOMINATED ARCHITECT: BRUCE WOLFE NSW Reg. 6999

REV	DESCRIPTION	DATE	APPD
A	For Information	11/05/17	
B	For Information	16/05/17	
C	For Coiling	17/05/17	
D	For Information	16/06/17	
E	For Coiling	19/06/17	
F	For Information	30/06/17	
G	For Information	21/07/17	
H	For Information	24/07/17	
I	For Information	27/07/17	
J	Consultant Issue	12/09/17	
K	PRG Meeting	21/09/17	
L	DA ISSUE	29/09/17	

DATE:

ARCHITECT

CONRAD GARGETT | ANCHER MORTLOCK WOOLLEY

INTERNAL PROJECT No:
16321

CLIENT / APPLICANT



PROJECT MANAGER



PROJECT
DoEAMD-16-14 Smalls Road, Ryde Public School

DRAWING
Level Two Plan

A1 SCALE
1 : 200

SCHOOL ID BLDG ID STAGE DISCIPLINE DRAWING No: REV:
SR - 01 -SD -AR -2120 -L