


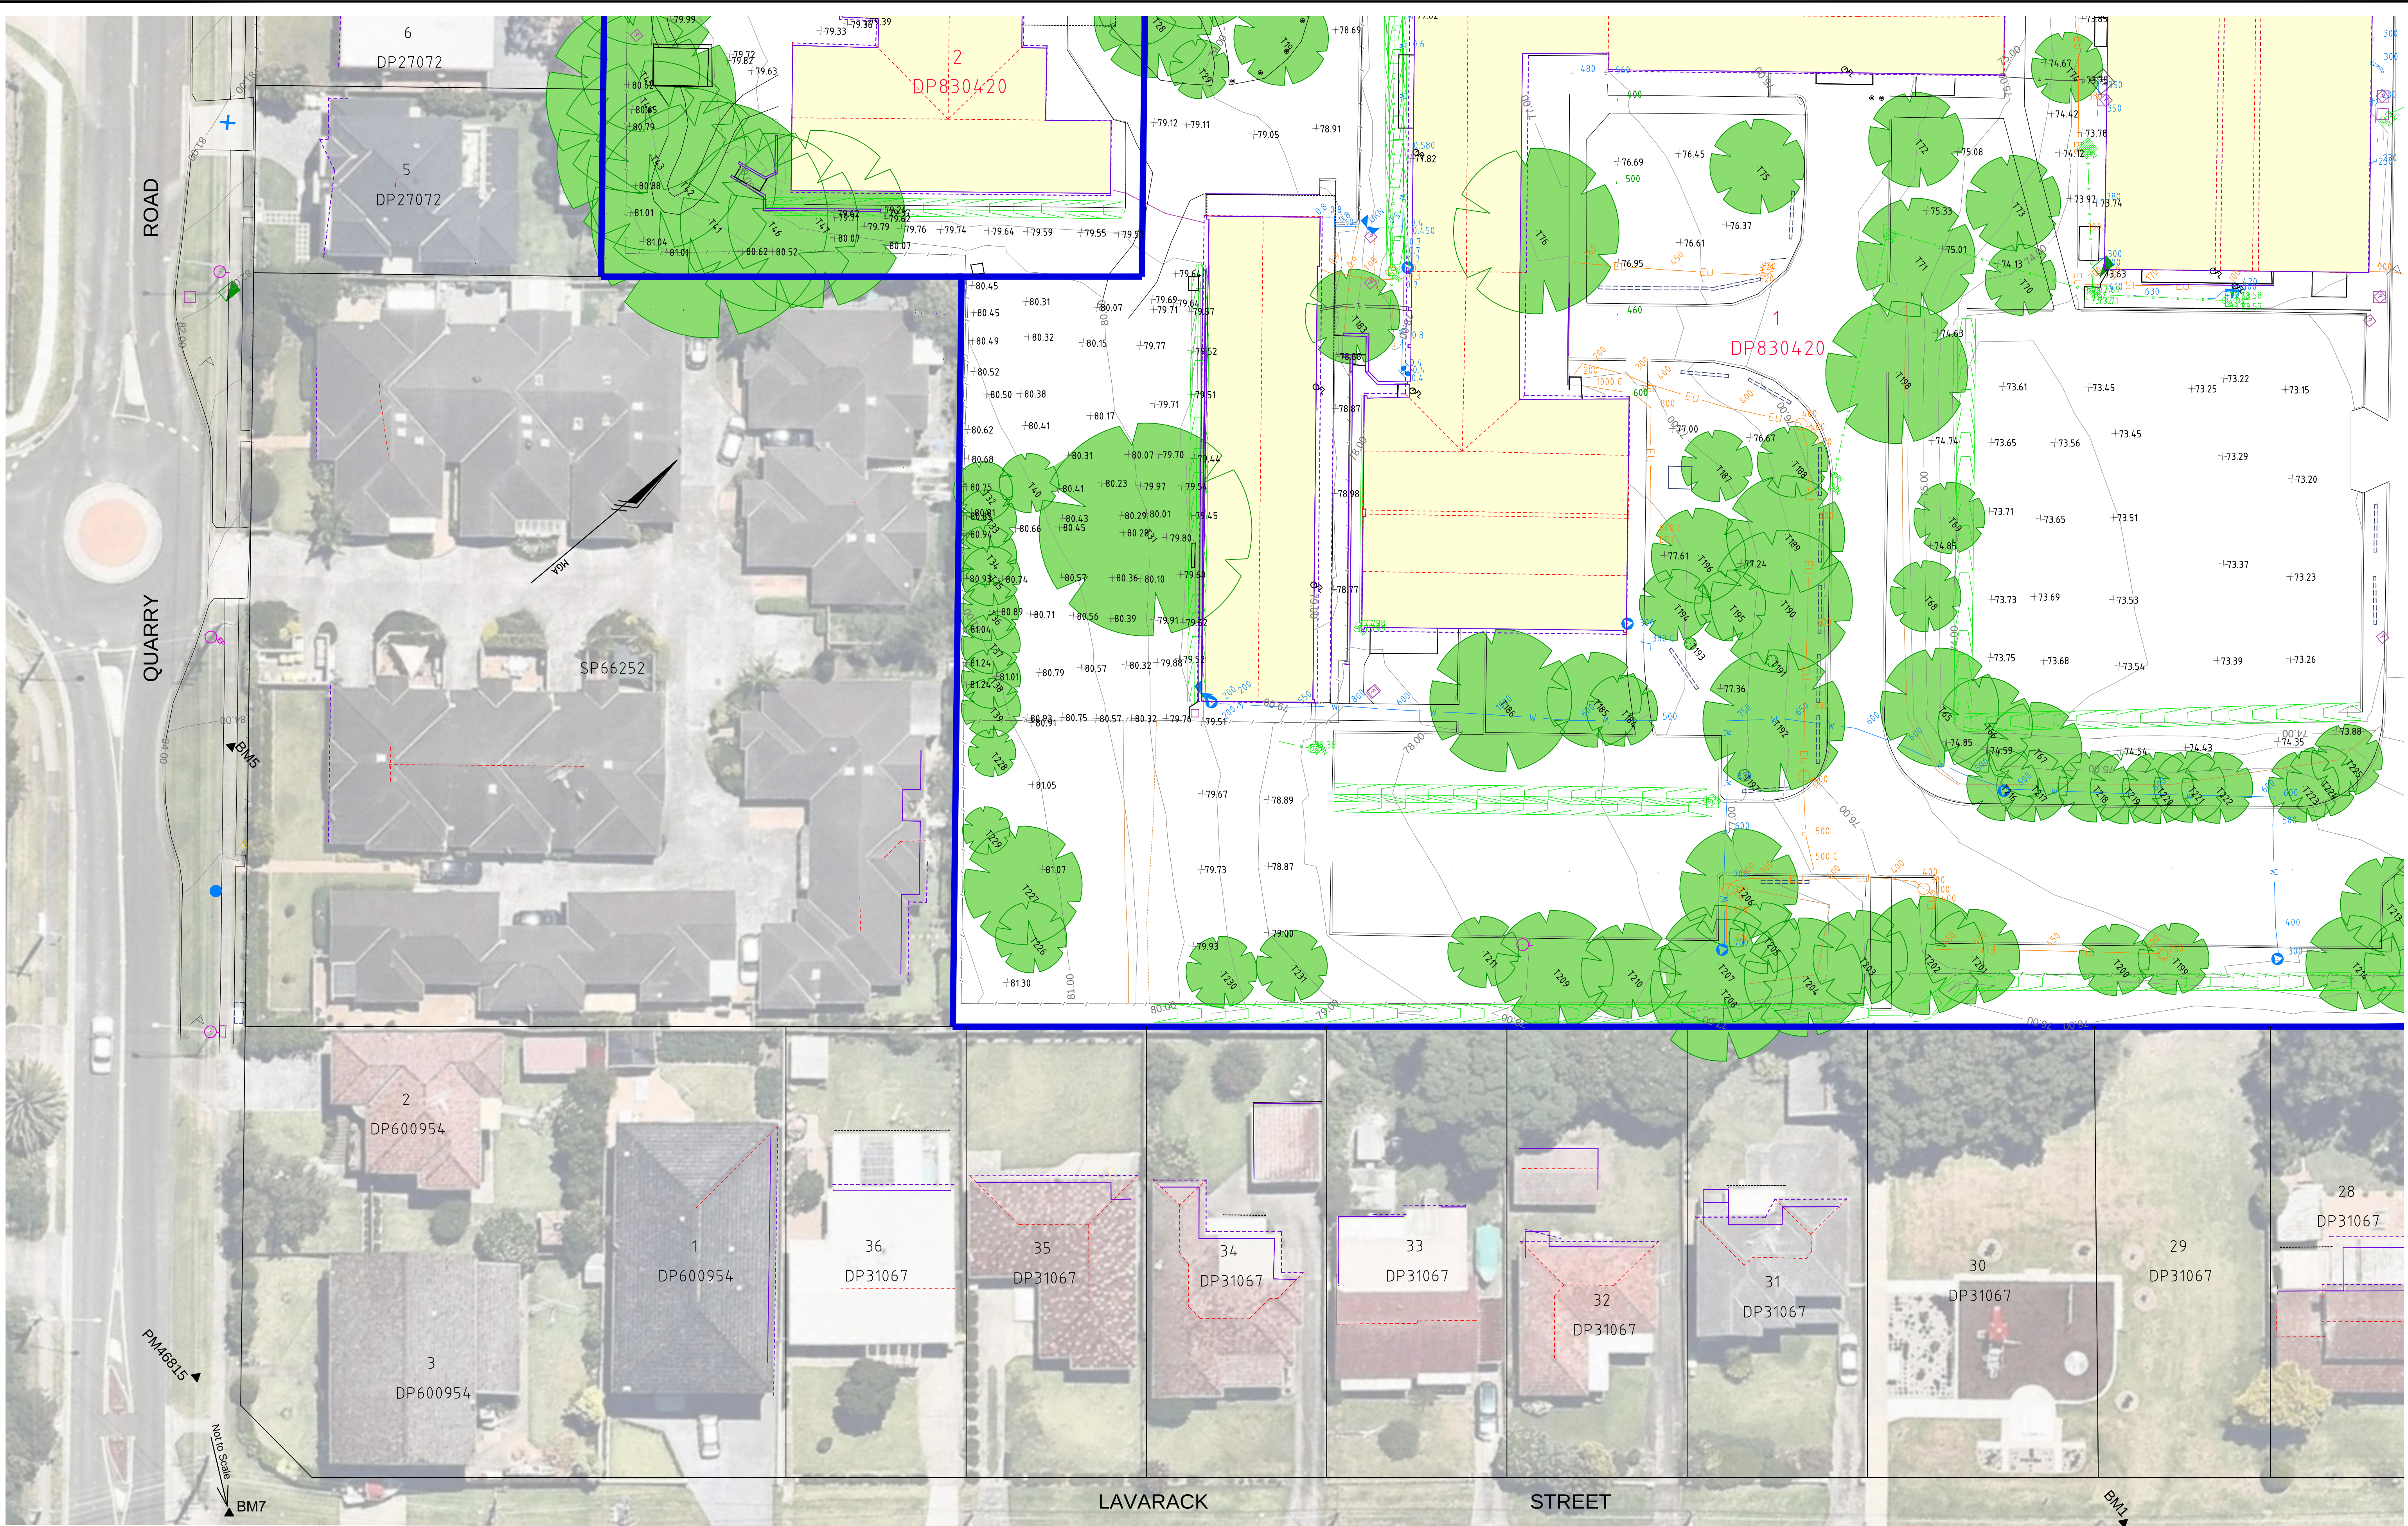

REVISIONS

NO.	DATE	INITIAL VERSION	ST	DA	JS
A	18.10.2016	INITIAL VERSION			

HORIZ. SCALE:

1:250

VERT. SCALE:

@ A1

COORDINATES:

MGA

DATUM:

AHD

ORIGIN:

PM48969

ORIGIN:

PM48969

SCALE IN METRES AT ORIGINAL REDUCTION RATIO

5 2.5 0 5 10 15

NOTES

CLIENT:

CONRAD GARGETT

SURVEY:

RPS

DRAWN:

ST

CHECKED:

DA

APPROVED:

JS

DATE OF SURVEY:

14/10/2016

DATE OF PLAN:

17/10/2016

DATE LAST SAVED:

18.10.2016

DATE APPROVED:

TITLE

CONTOUR & DETAIL SURVEY
OVER SCHOOL SITE AT SMALLS ROAD, NORTH RYDE
LOTS 1 & 2 ON DP830420

DRAWING No

PR133183 School Site at Smalls Road-DET-A.dwg

JOB No

PR133183

ISSUE

A

REPRODUCTION IN COLOUR ONLY.

creativepeople
making a difference


RPS

Copyright © RPS GROUP PLC. INFORMATION CONTAINED IN THIS DRAWING / FILE IS THE COPYRIGHT OF RPS GROUP PLC. COPYING OR USING THIS DATA IN WHOLE OR PART, IN ANY FORMAT, WITHOUT PERMISSION INFRINGES COPYRIGHT. © THIS DOCUMENT IN BOTH ELECTRONIC AND HARD COPY FORM IS AND SHALL REMAIN THE PROPERTY OF RPS GROUP PLC. THE INFORMATION MAY ONLY BE USED FOR THE PURPOSE FOR WHICH IT WAS COMMISSIONED AND IN ACCORDANCE WITH THE TERMS OF ENGAGEMENT FOR THE COMMISSION. UNAUTHORISED USE OF THIS INFORMATION IN ANY FORM WHATSOEVER IS PROHIBITED.

RPS AUSTRALIA EAST PTY LTD. (ABN 44 140 292 762)
LEVEL 9 17 YORK STREET SYDNEY NSW 2000 GPO BOX 4401 SYDNEY NSW 2001
T: 02 9248 9800 F: 02 9248 9810 www.rpsgroup.com.au

THIS IS A COLOURED PLAN.
REPRODUCTION IN COLOUR ONLY.

P:\PR133183 - 3 x Sydney School Sites, Fort St, Denistone East & Smalls Rd\10 - Drafting\Survey\2. Detail\2016.10.18 PR133183 School Site at Smalls Road-DET-A\PR133183 School Site at Smalls Road-DET-A.dwg 19.10.2016 5:46 PM

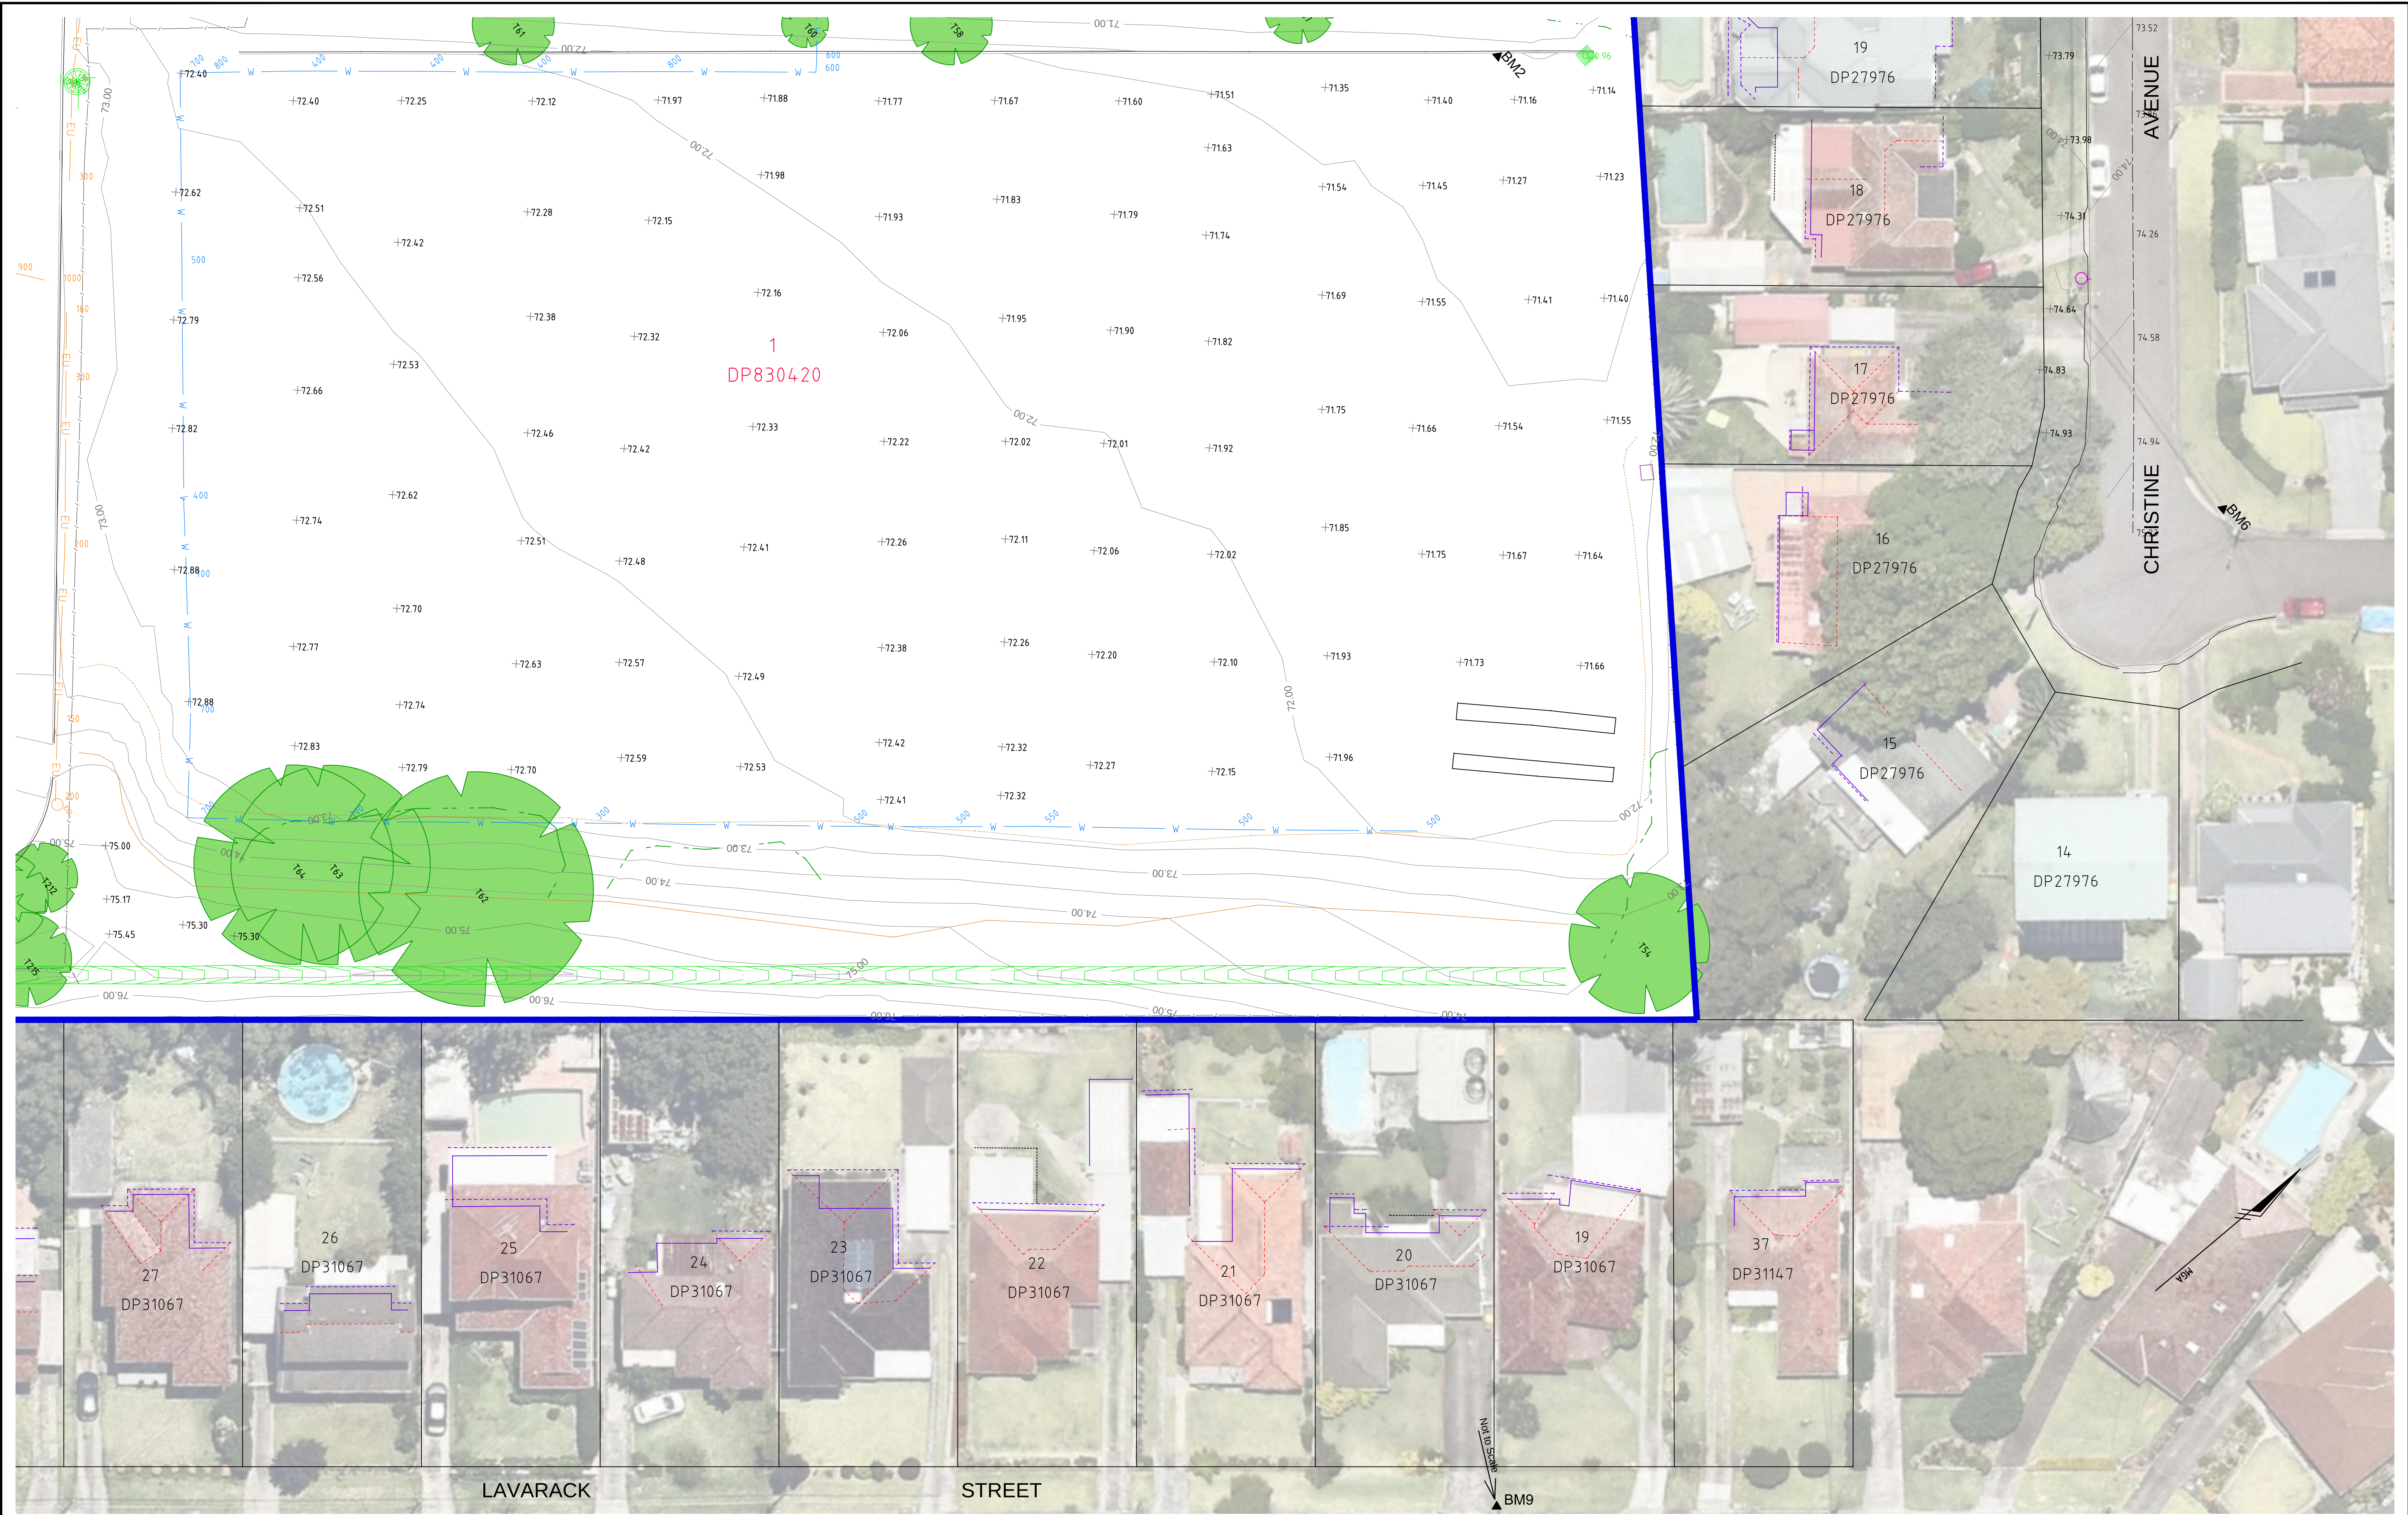

REVISIONS				HORIZ. SCALE: 1:250				VERT. SCALE: @ A1				NOTES	
COORDINATES: MGA				DATUM: AHD	
ORIGIN: PM48969				ORIGIN: PM48969	
5 2.5 0 5 10 15				SCALE IN METRES AT ORIGINAL REDUCTION RATIO	
A 18.10.2016 INITIAL VERSION				ST DA JS	
REVISION DETAILS				DRAWN CHK APP	
COPYRIGHT © RPS GROUP PLC. INFORMATION CONTAINED IN THIS DRAWING / FILE IS THE COPYRIGHT OF RPS GROUP PLC. COPYING OR USING THIS DATA IN WHOLE OR PART, IN ANY FORMAT, WITHOUT PERMISSION INFRINGES COPYRIGHT. © THIS DOCUMENT IN BOTH ELECTRONIC AND HARD COPY FORM IS AND SHALL REMAIN THE PROPERTY OF RPS GROUP PLC. THE INFORMATION MAY ONLY BE USED FOR THE PURPOSE FOR WHICH IT WAS COMMISSIONED AND IN ACCORDANCE WITH THE TERMS OF ENGAGEMENT FOR THE COMMISSION. UNAUTHORISED USE OF THIS INFORMATION IN ANY FORM WHATSOEVER IS PROHIBITED.												RPS AUSTRALIA EAST PTY LTD (ABN 44 140 292 762) LEVEL 9 17 YORK STREET SYDNEY NSW 2000 GPO BOX 4401 SYDNEY NSW 2001 T: 02 9248 9800 F: 02 9248 9810 www.rpsgroup.com.au												THIS IS A COLOURED PLAN. REPRODUCTION IN COLOUR ONLY.												creativepeople making a difference												RPS											

CLIENT: CONRAD GARGETT		TITLE: CONTOUR & DETAIL SURVEY OVER SCHOOL SITE AT SMALLS ROAD, NORTH RYDE LOTS 1 & 2 ON DP830420		JOB No: PR133183		ISSUE: A	
SURVEY: RPS		DATE OF SURVEY: 14/10/2016		www.dial100.com.au		BEFORE YOU DIG	
DRAWN: ST		DATE OF PLAN: 17/10/2016		SHEET 5 OF 5 SHEETS		SIZE: A1	
CHECKED: DA		DATE LAST SAVED: 19.10.2016					
APPROVED: JS		DATE APPROVED:					
		DRAWING No: PR133183 School Site at Smalls Road-DET-A.dwg					