


FOR CONTINUATION REFER BELOW

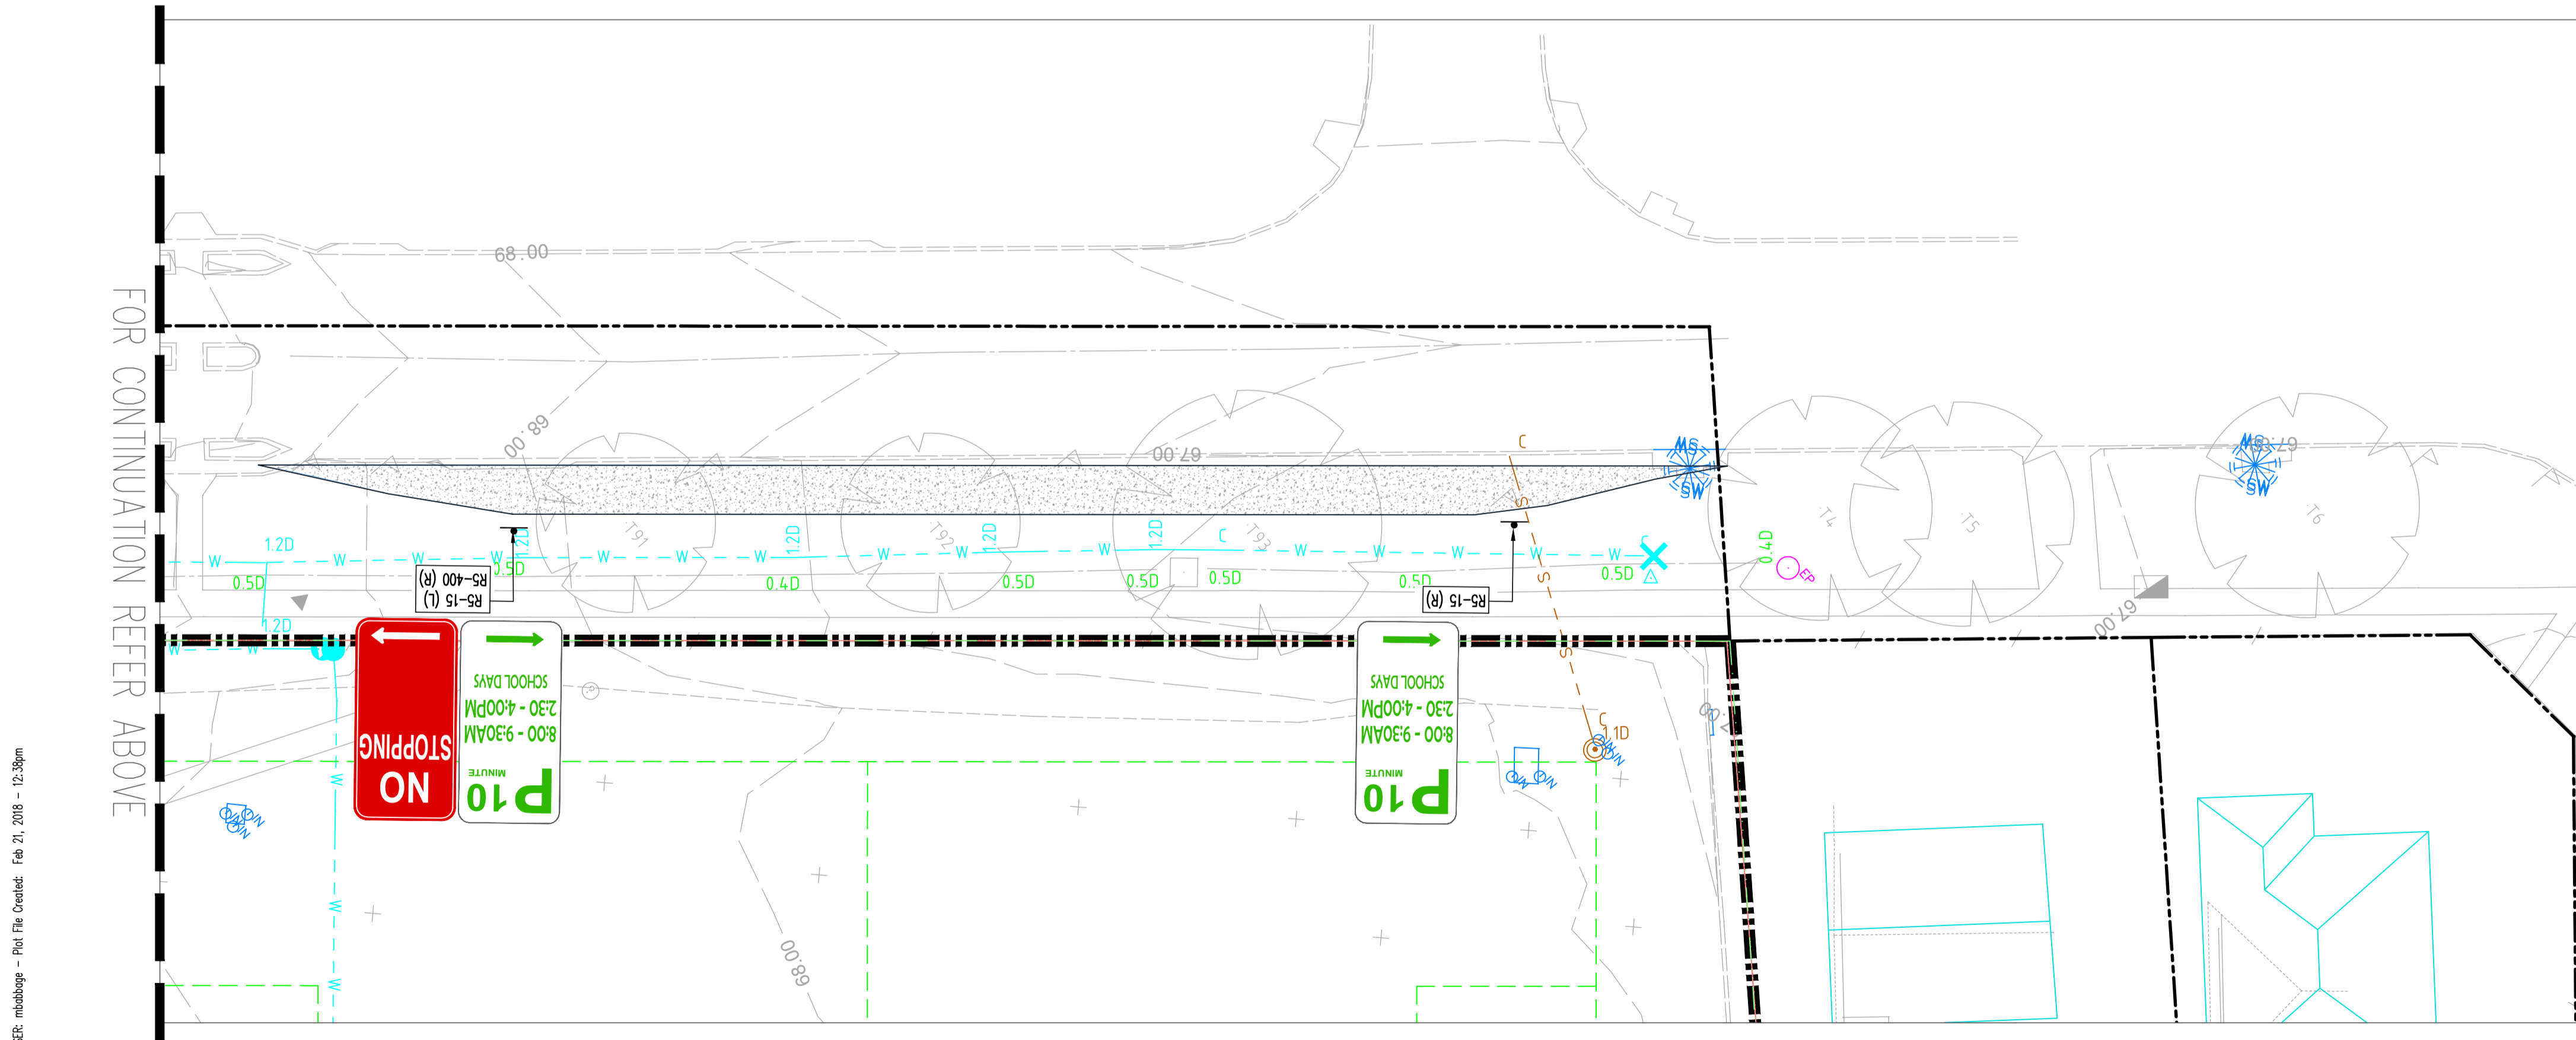

FOR CONTINUATION REFER ABOVE

PLAN INDICATIVE OF SIGNAGE TYPES AND RESTRICTIONS ONLY
 CIVIL ENGINEER TO CONFIRM KERB ALIGNMENT AND SIGNPOST LOCATIONS

Reference: T01.dwg - USSE: mshaboo - Plot File Created: Feb 21, 2018 - 12:38pm

A1 0 1 2 3 4 5 6 7 8 9 10

Rev	Description	Eng	Draft	Date	Rev	Description	Eng	Draft	Date	Rev	Description	Eng	Draft	Date
P1	PRELIMINARY	MB	MB	21.02.18										

Architect
Conrad Gargett
 SUITE C3.18 / 22-36 MOUNTAIN STREET
 ULTIMO NSW 2007

Traffic Engineer
TTW Taylor Thomson Whitting
 612 9439 7288 | 48 Chandos Street St Leonards NSW 2065

Project
SMALLS ROAD PUBLIC SCHOOL

Sheet Subject
**DROP-OFF AND PICK-UP BAY
 PROPOSED RESTRICTIONS
 SIGNAGE PLAN**

Scale: A1
 1:100, 1:20
 Drawn: MB
 Authorised:
 Job No: 161375
 Drawing No: T01
 Revision: P1
 Plot File Created: Feb 21, 2018 - 12:38pm

PRELIMINARY