



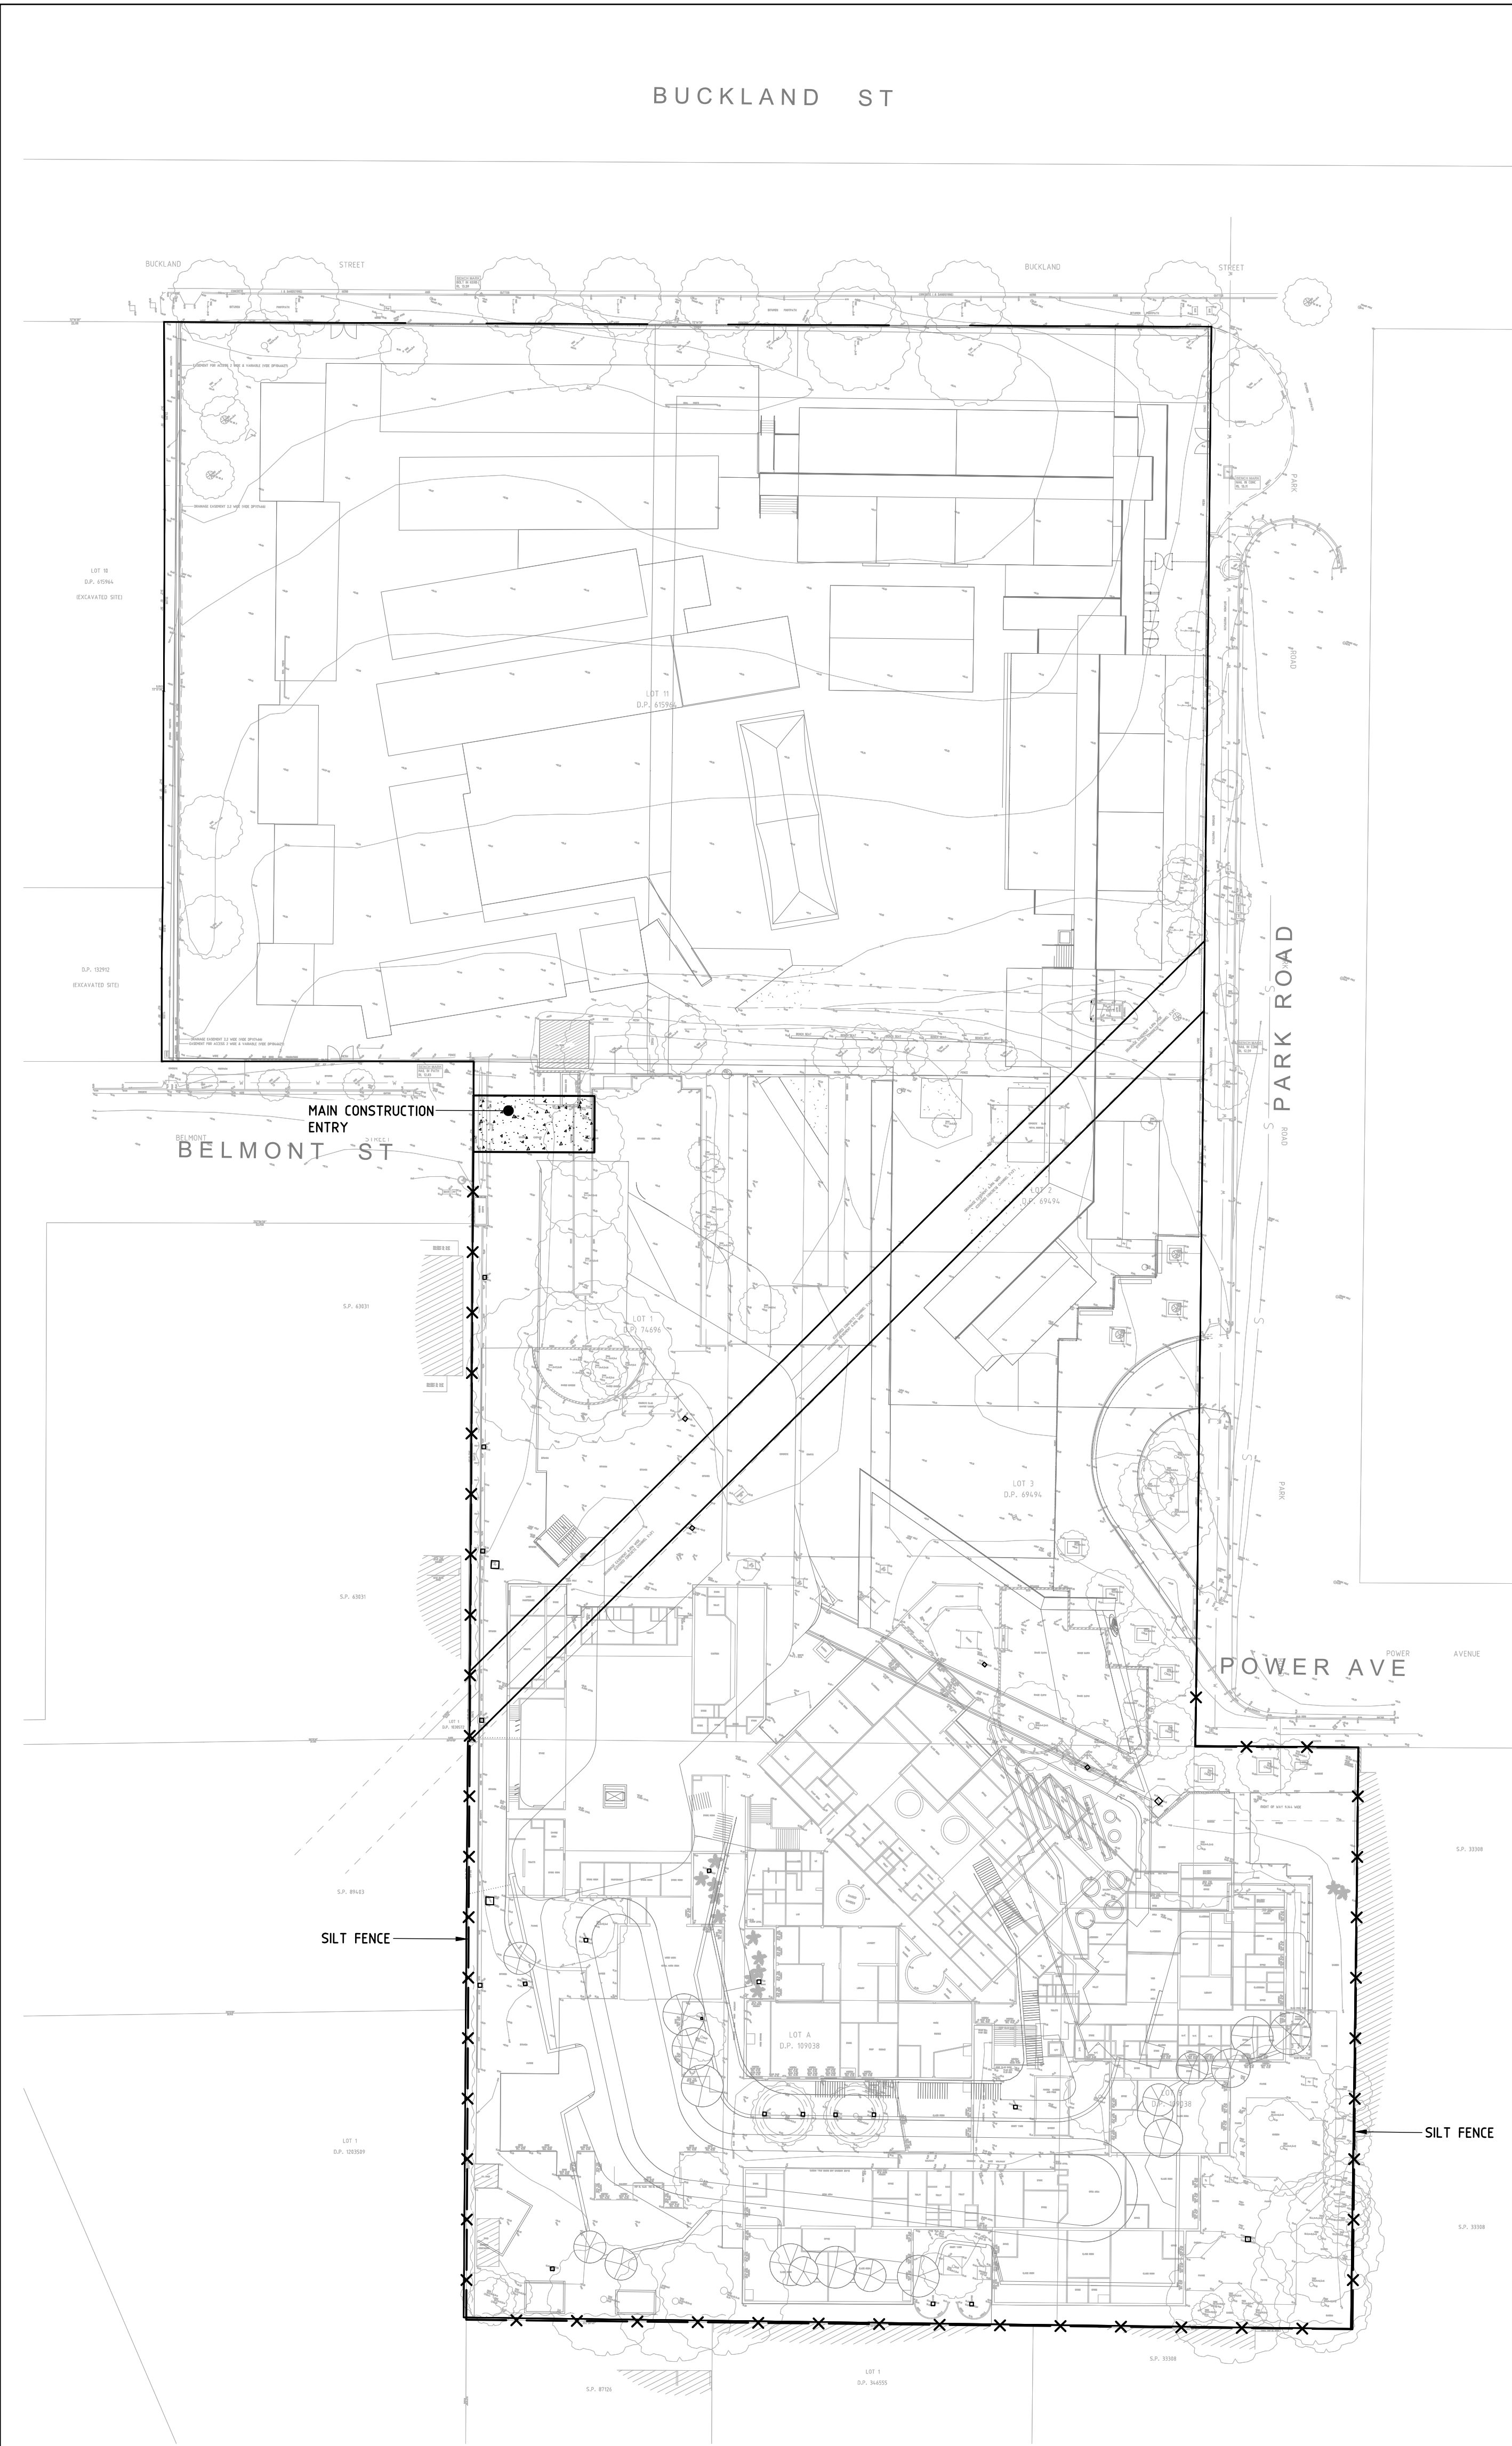

STAGE 1

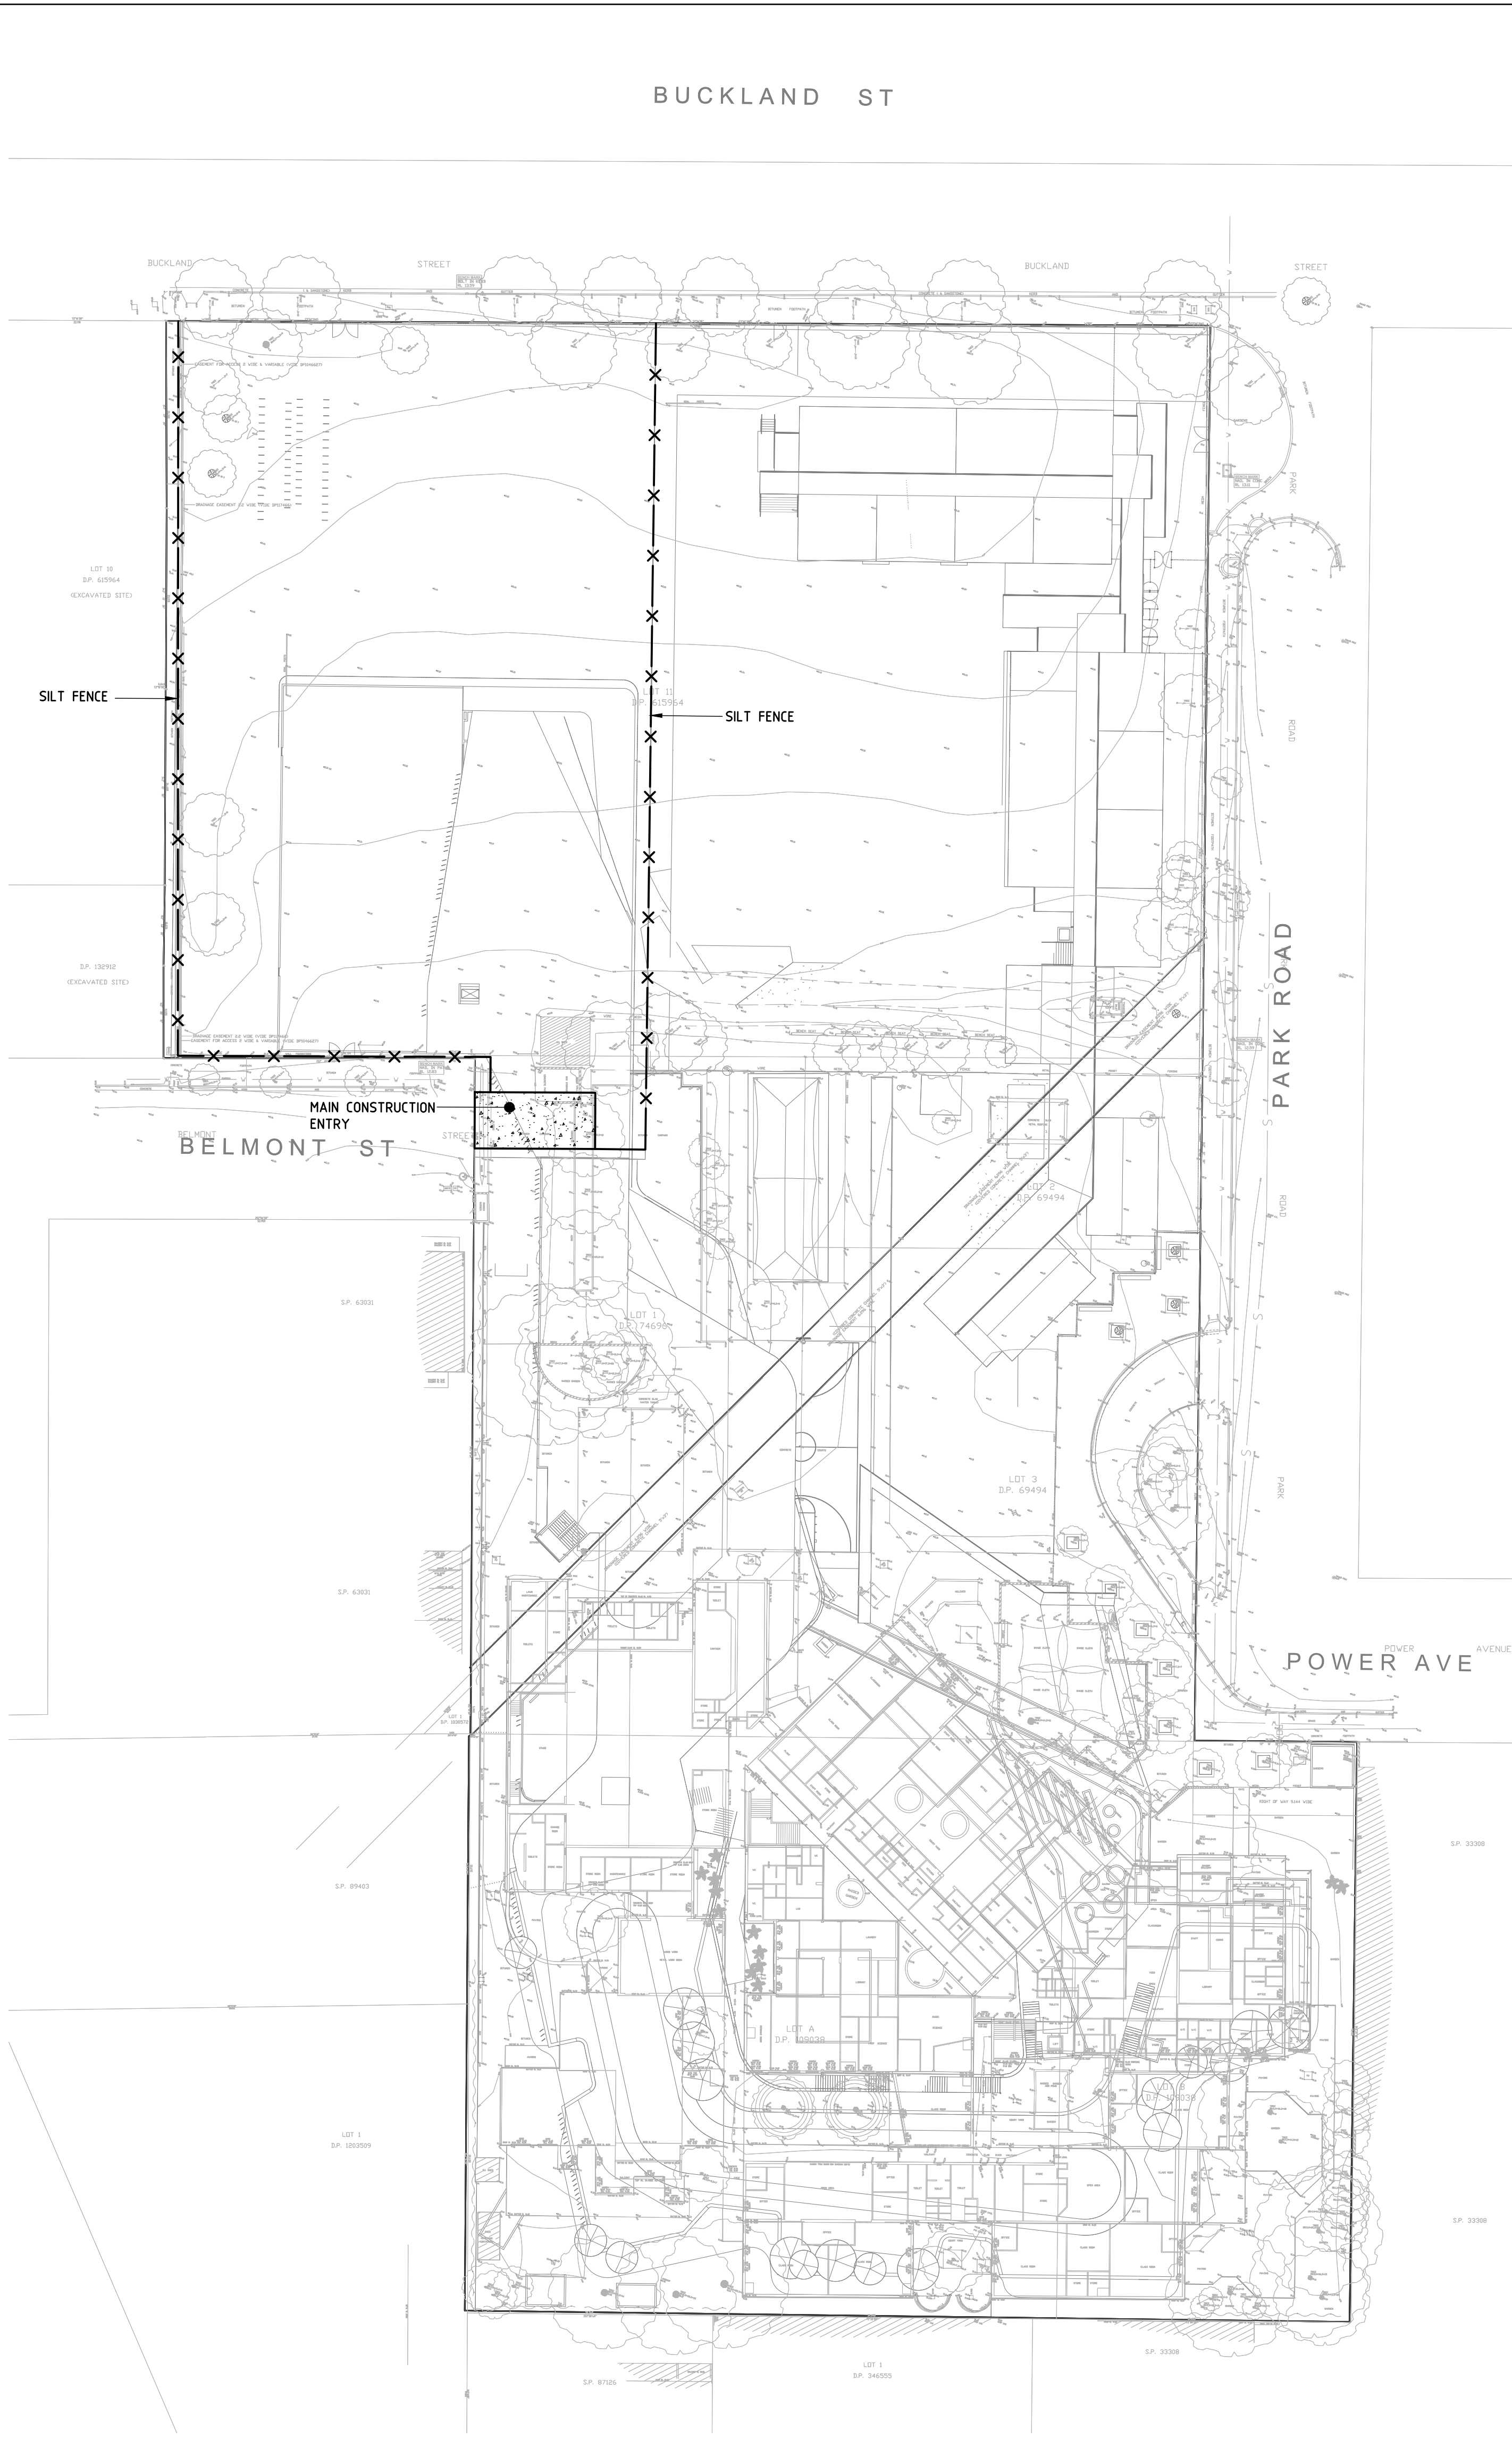


STAGE 2

LEGEND

- SILT FENCE
- TEMPORARY SITE ENTRY/EXIT
- PROVIDE SILT TRAPS AROUND EXISTING DRAINAGE PITS

No.	Date	Description	Ver.	Appr.
A	14.09.17	ISSUED FOR DA	J.L.	S.D.C.

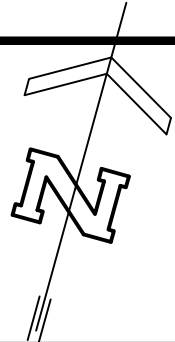

Architect
Tanner Kibble Denton Architects Pty Ltd
PO Box 460 Darlinghurst NSW 1500 Australia
Level 1, 18 Foster Street, Surry Hills NSW 2010 Australia
+61 2 9281 4356 F +61 2 9281 4337
www.tkda.com.au

TKD Architects
Tanner Kibble Denton

Woolacotts.
CONSULTING ENGINEERS

T +61 2 8241 9800 | www.woolacotts.com.au
Ground Floor, 12a Brown Street, Chatswood, NSW 2067
This drawing is prepared and used for the work, responsibility is placed solely on the user without
written permission of Woolacotts Consulting Engineers Pty Ltd.

**ALEXANDRIA PARK
COMMUNITY SCHOOL**

**EROSION AND SEDIMENT
CONTROL PLAN**

Date	SEPTEMBER 2017	Approved	S.D.C.	Verified	J.L.	Prepared	S.C.
Scale @ B1	1:500, 1:20	14.09.17		14.09.17		14.09.17	
Job number	16-217	Drawing number	ES1	Amendment			A