

LEGEND

BENCH MARK	▲
TELSTRA PIT	TEL
ELECTRIC LIGHT POLE	ELP
LIGHT POLE	LP
ELECTRICITY BOX	EL
POWER POLE	PP
PIT WITH CONCRETE LID	CLID
PIT WITH METAL LID	MLID
RUBBISH BIN	BIN
STREET SIGN	SS
BOLLARD	BOL
GRADED INLET PIT	GIP
DRAIN	DRN
KERB INLET PIT	KIP
SEWER INSPECTION POINT	SIP
SEWER MANHOLE	SMH
MANHOLE	MH
STOP VALVE	SV
HYDRANT	HYD
FIRE HYDRANT	FH
WATER METER	WM
WATER TAP	TAP
WATER VALVE	WV
IRRIGATION CONTROL VALVE	ICV
GAS VALVE	GAS
TRAFFIC ISLAND	TI
VEHICLE CROSSING	(VC)
PRAM CROSSING	(PC)
WINDOW	W
DOOR	D
HEAD/SILL	H/S
GAS (DBYD)	G
TELSTRA (DBYD)	T
WATER (DBYD)	W
STORMWATER (DBYD)	SW
SEWER (DBYD)	S
ELECTRICITY (OVERHEAD)	P
ELECTRICITY (U'GROUND) (DBYD)	E
GAS (DETECTED)	G(D)
TELSTRA (DETECTED)	T(D)
WATER (DETECTED)	W(D)
SEWER (DETECTED)	S(D)
ELECTRICITY (DETECTED)	E(D)

NOTES

1. THE BOUNDARIES HAVE NOT BEEN MARKED
2. ALL AREAS AND DIMENSIONS HAVE BEEN COMPILED FROM PLANS MADE AVAILABLE BY THE OFFICE OF LAND & PROPERTY INFORMATION (NSW) AND ARE SUBJECT TO FINAL SURVEY
3. ORIGIN OF LEVELS ON A.H.D. IS TAKEN FROM SSM40515 R.L. 14.334 (A.H.D.) IN BUCKLAND STREET
4. CONTOUR INTERVAL 0.5 m
5. CONTOURS ARE INDICATIVE ONLY. ONLY SPOT LEVELS SHOULD BE USED FOR CALCULATIONS OF QUANTITIES WITH CAUTION
6. KERB LEVELS ARE TO THE TOP OF KERB UNLESS SHOWN OTHERWISE
7. FLOOR LEVELS SHOWN ARE THRESHOLD LEVELS. NO INVESTIGATION OF INTERNAL FLOOR LEVELS HAS BEEN UNDERTAKEN
8. A PARTIAL INVESTIGATION OF UNDERGROUND SERVICES HAS BEEN MADE. UNDERGROUND SERVICES HAVE BEEN DETECTED BY "DOWN UNDER DETECTION SERVICES" AND ARE APPROXIMATE ONLY. SOME SERVICES SUCH AS FIRE&WATER SUPPLY, GAS AND OPTICAL FIBRE CABLING DO NOT HAVE METALLIC TRACING WIRES OR METAL PIPES AND MAY NOT HAVE BEEN DETECTED. SERVICES HAVE ALSO BEEN PLOTTED FROM RELEVANT AUTHORITIES RECORDS AS SUPPLIED BY DIAL BEFORE YOU DIG.
9. 8/4/7 DENOTES TREE SPREAD OF 8m, TRUNK DIAMETER OF 0.4m & APPROX HEIGHT OF 7m
10. SHOWS APPROXIMATE POSITION OF ROAD LINEMARKING AND IS INDICATIVE ONLY
11. BEARINGS SHOWN ARE MGA (MAP GRID OF AUSTRALIA) ADD APPROX. 1°00' FOR TRUE NORTH

EASEMENT NOTES (BOUNDARIES ARE APPROXIMATE ONLY)

- (A) EASEMENT FOR ACCESS 2 WIDE & VARIABLE (VIDE DP1046627)
(B) EASEMENT TO DRAIN WATER 2.2 WIDE (VIDE DP117466)
(C) EASEMENT FOR STORMWATER DRAINAGE 6.095 WIDE (VIDE DP222269 & V260964)
(D) EASEMENT TO DRAIN WATER 6.095 WIDE (VIDE V567803)
(NOTE: THIS CULVERT WAS POSITIONED USING DIMENSIONS FROM No.SB2752/1)

(X) PROPOSED EASEMENT FOR ELECTRICITY AND OTHER PURPOSES 5.4 WIDE (DATED 23/05/17)



REFER TO NOTES AND LEGEND



Revision	Date	Description	Reference
N	18/01/19	DETECTED SERVICES ADDED	44183 013

Revision	Date	Description	Reference
M	14/01/19	EXTRA DETAIL & LEVEL ADDED	44183 015
L	10/01/19	CAPPING LAYER COORDINATES ADDED	
K	18/12/18	MARKER AND CAPPING LAYER SURVEY REVISED	44183 014
J	27/11/18	CONTOUR THICKNESS LEGEND AMENDED	44183 014

Revision	Date	Description	Reference
I	21/11/18	CONTOUR THICKNESS PLAN ADDED	44183 015
H	09/11/18	MARKER AND CAPPING LAYER SURVEY ADDED.	44183 011
G	25/07/18	EXTRA DETAIL & LEVELS ADDED & DETECTED SERVICES.	44183 008
F	13/03/18	ADDITIONAL TREES ADDED	44183 005

Revision	Date	Description	Reference
		THIS IS THE PLAN REFERRED TO IN MY LETTER DATED:	
		Registered Surveyor NSW	




Suite 1, Level 1
810 Pacific Highway
Gordon NSW 2072
Locked Bag 5
Gordon NSW 2072
P 1300 587 000
F 02 9499 7760

Client TANNER KIBBLE DENTON ARCHITECTS PTY LTD
Drawing title PLAN OF DETAIL AND LEVELS OVER LOT 11 IN DP615964, LOT 1 IN DP74696, LOTS 2&3 IN DP69494 AND LOTS A&B IN DP109038 KNOWN AS ALEXANDRIA PARK COMMUNITY SCHOOL, ALEXANDRIA


datum
AHD
site Area
2.407ha
LGA
SYDNEY


project number
44183
scale
1:500 @A1

reference number
44183DT
date of survey
31/01/17
SHEET
7 OF 7 SHEETS
1

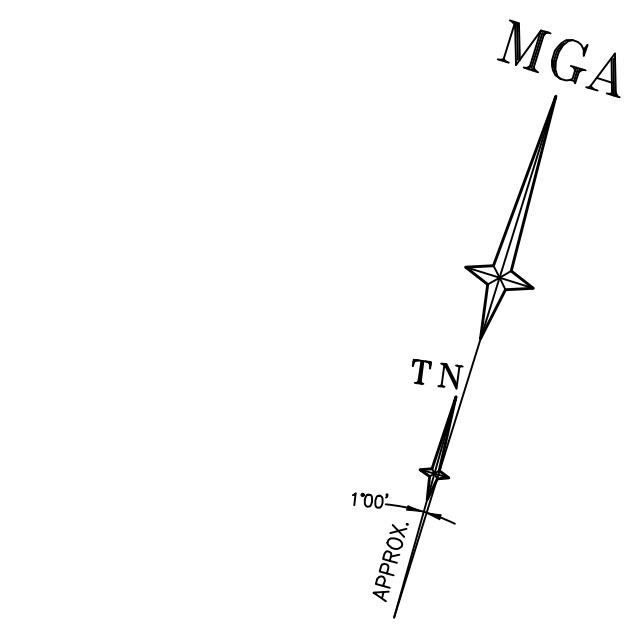

					M	14/01/19	EXTRA DETAIL & LEVEL ADDED	44183 015	I	21/11/18	CONTOUR THICKNESS PLAN ADDED	44183 012	THIS IS THE PLAN REFERRED TO IN MY LETTER DATED:  Registered Surveyors NSW www.ltsl.com.au Suite 1, Level 1 810 Pacific Highway Gordon NSW 2072 Locked Bag 5 Gordon NSW 2072 P 1300 587 000 F 02 9499 7760	Client TANNER KIBBLE DENTON ARCHITECTS PTY LTD Drawing title PLAN OF DETAIL AND LEVELS OVER LOT 11 IN DP615964, LOT 1 IN DP74696, LOTS 2&3 IN DP69494 AND LOTS A&B IN DP109038 KNOWN AS ALEXANDRIA PARK COMMUNITY SCHOOL, ALEXANDRIA	datum	project number	reference number			
				L	10/01/19	CAPPING LAYER COORDINATES ADDED		H	09/11/18	MARKER AND CAPPING LAYER SURVEY ADDED.	44183 011	AHD			44183	44183DT				
				K	18/12/18	MARKER AND CAPPING LAYER SURVEY REVISED	44183 014	G	25/07/18	EXTRA DETAIL & LEVELS ADDED & DETECTED SERVICES.	44183 008	site Area			scale	date of survey				
				J	27/11/18	CONTOUR THICKNESS LEGEND AMENDED	44183 014	F	13/03/18	ADDITIONAL TREES ADDED	44183 005	2.407ha			1:200 @A1	31/01/17				
N	18/01/19	DETECTED SERVICES ADDED	44183 013	Revision	Date	Description	Reference	Revision	Date	Description	Reference	Revision	Date	Description	Reference	LGA	SHEET	OF	SHEETS	2


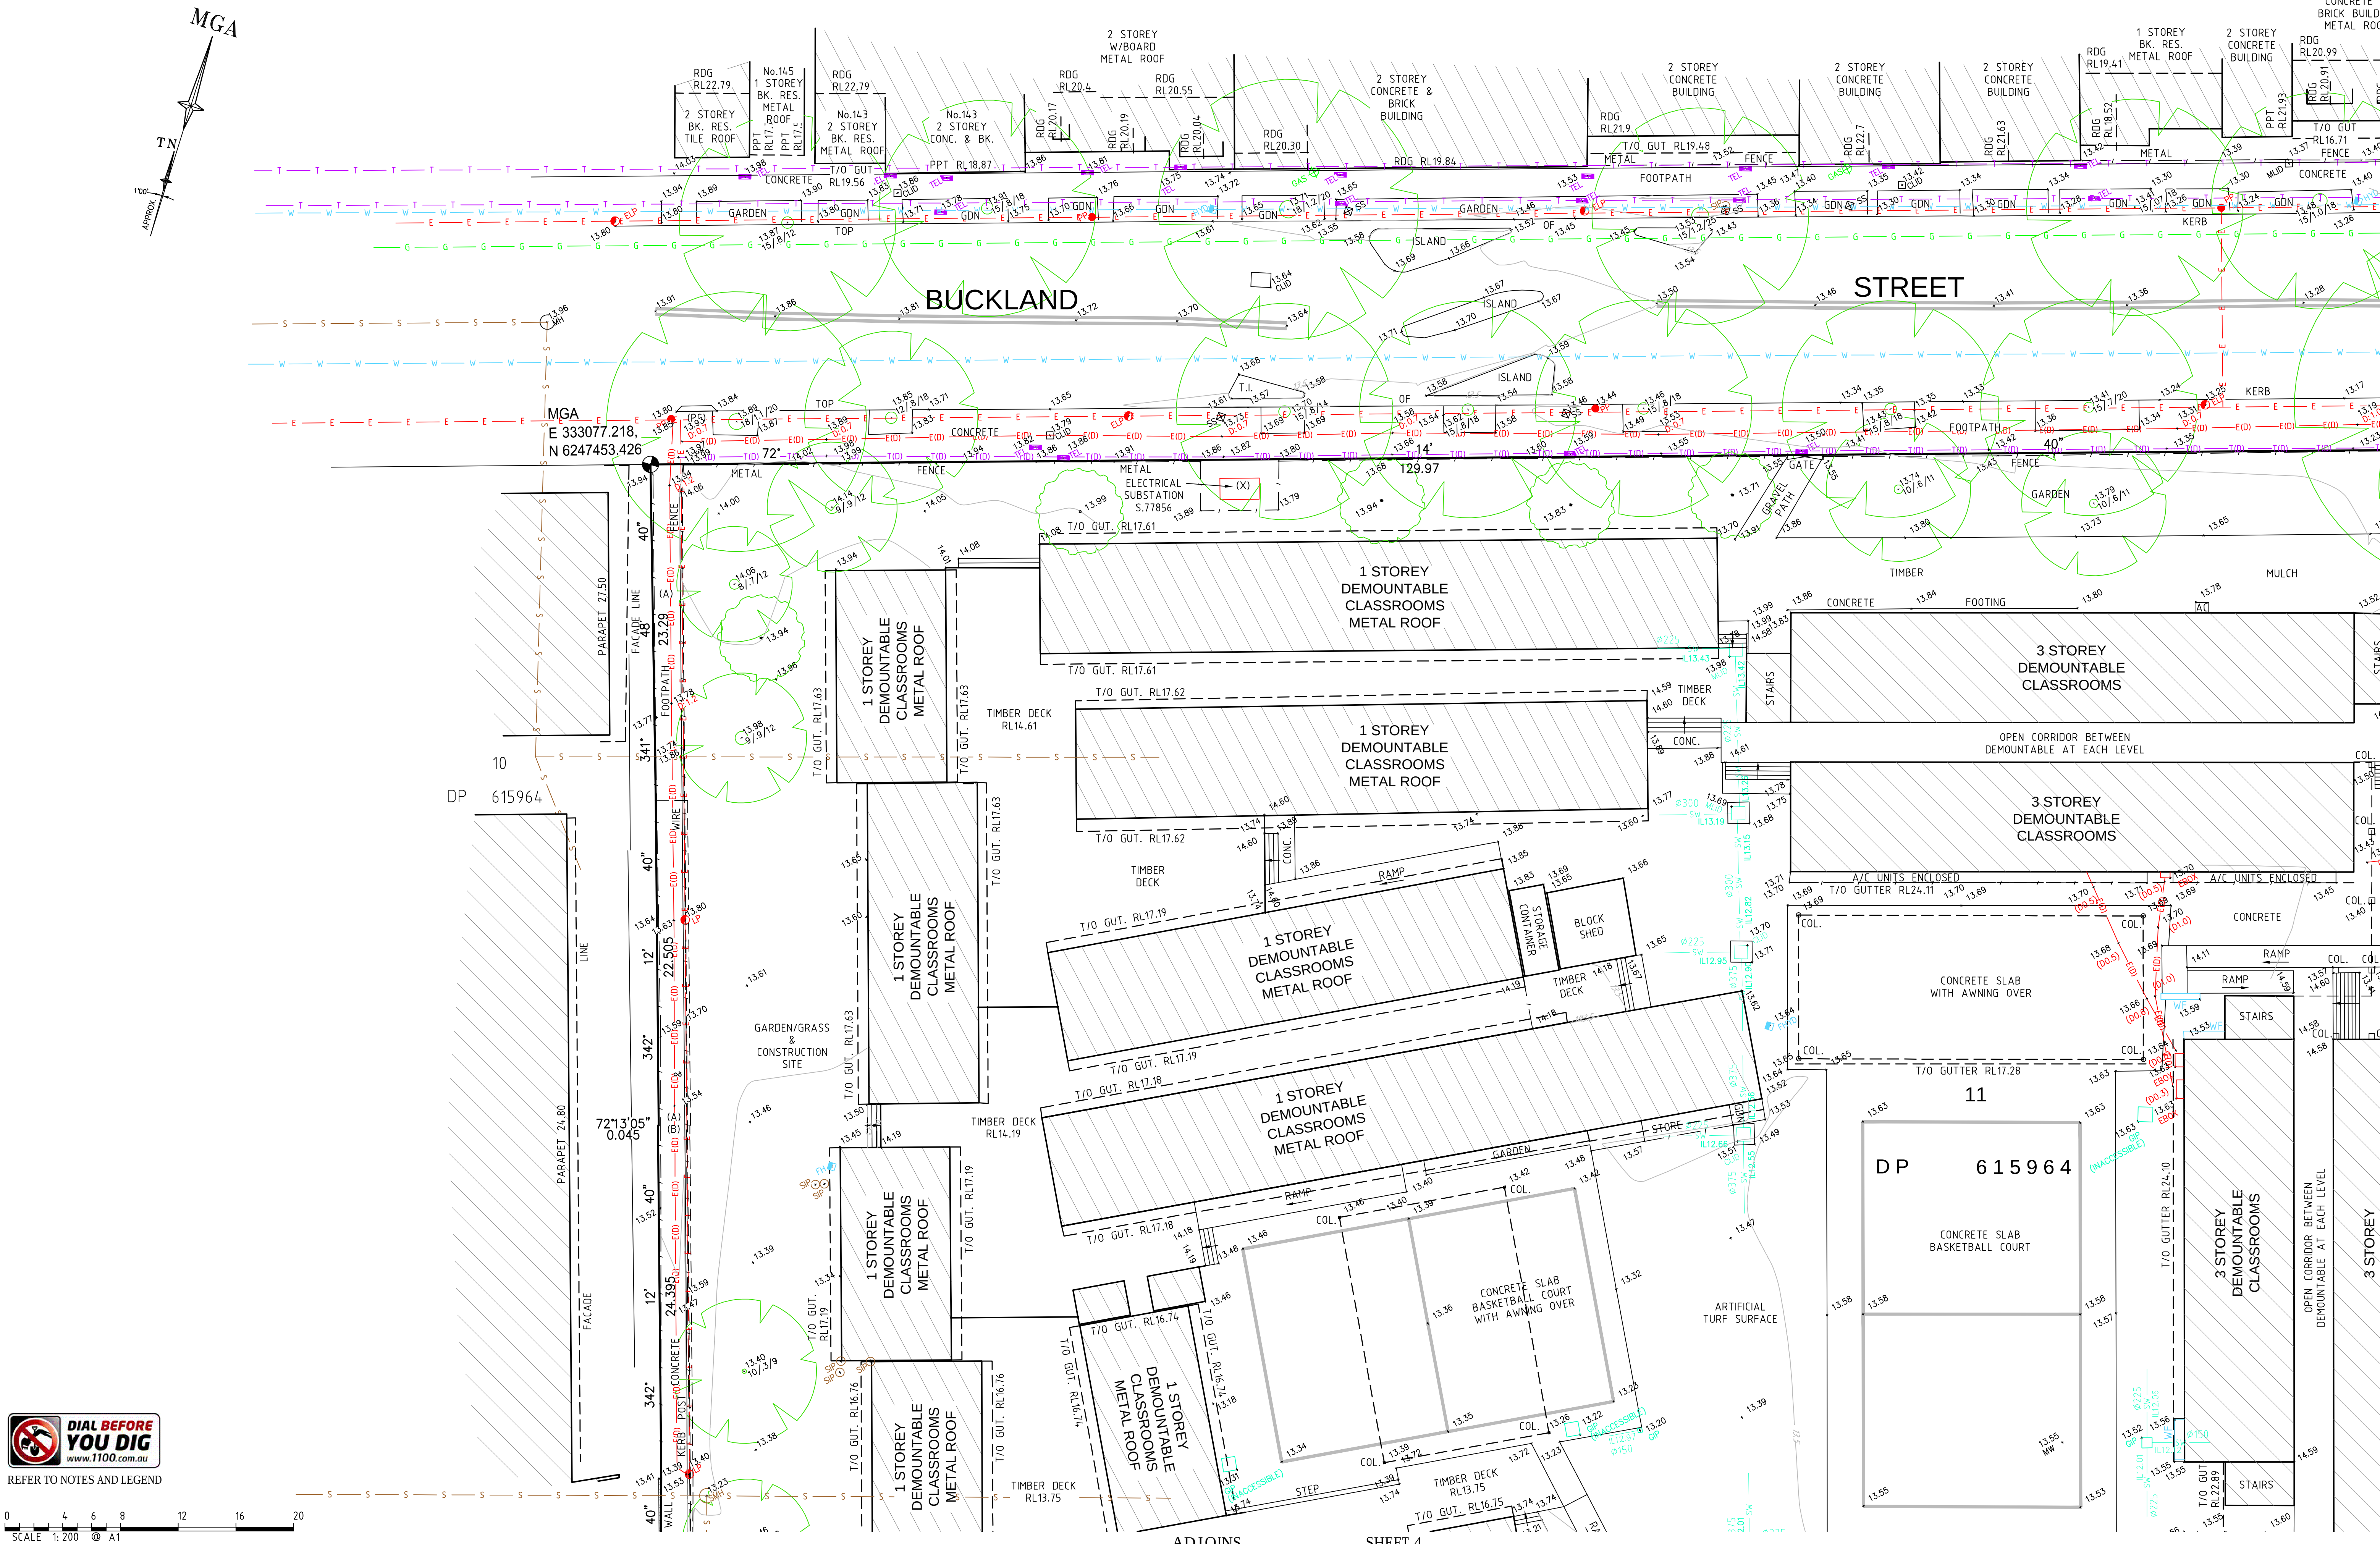


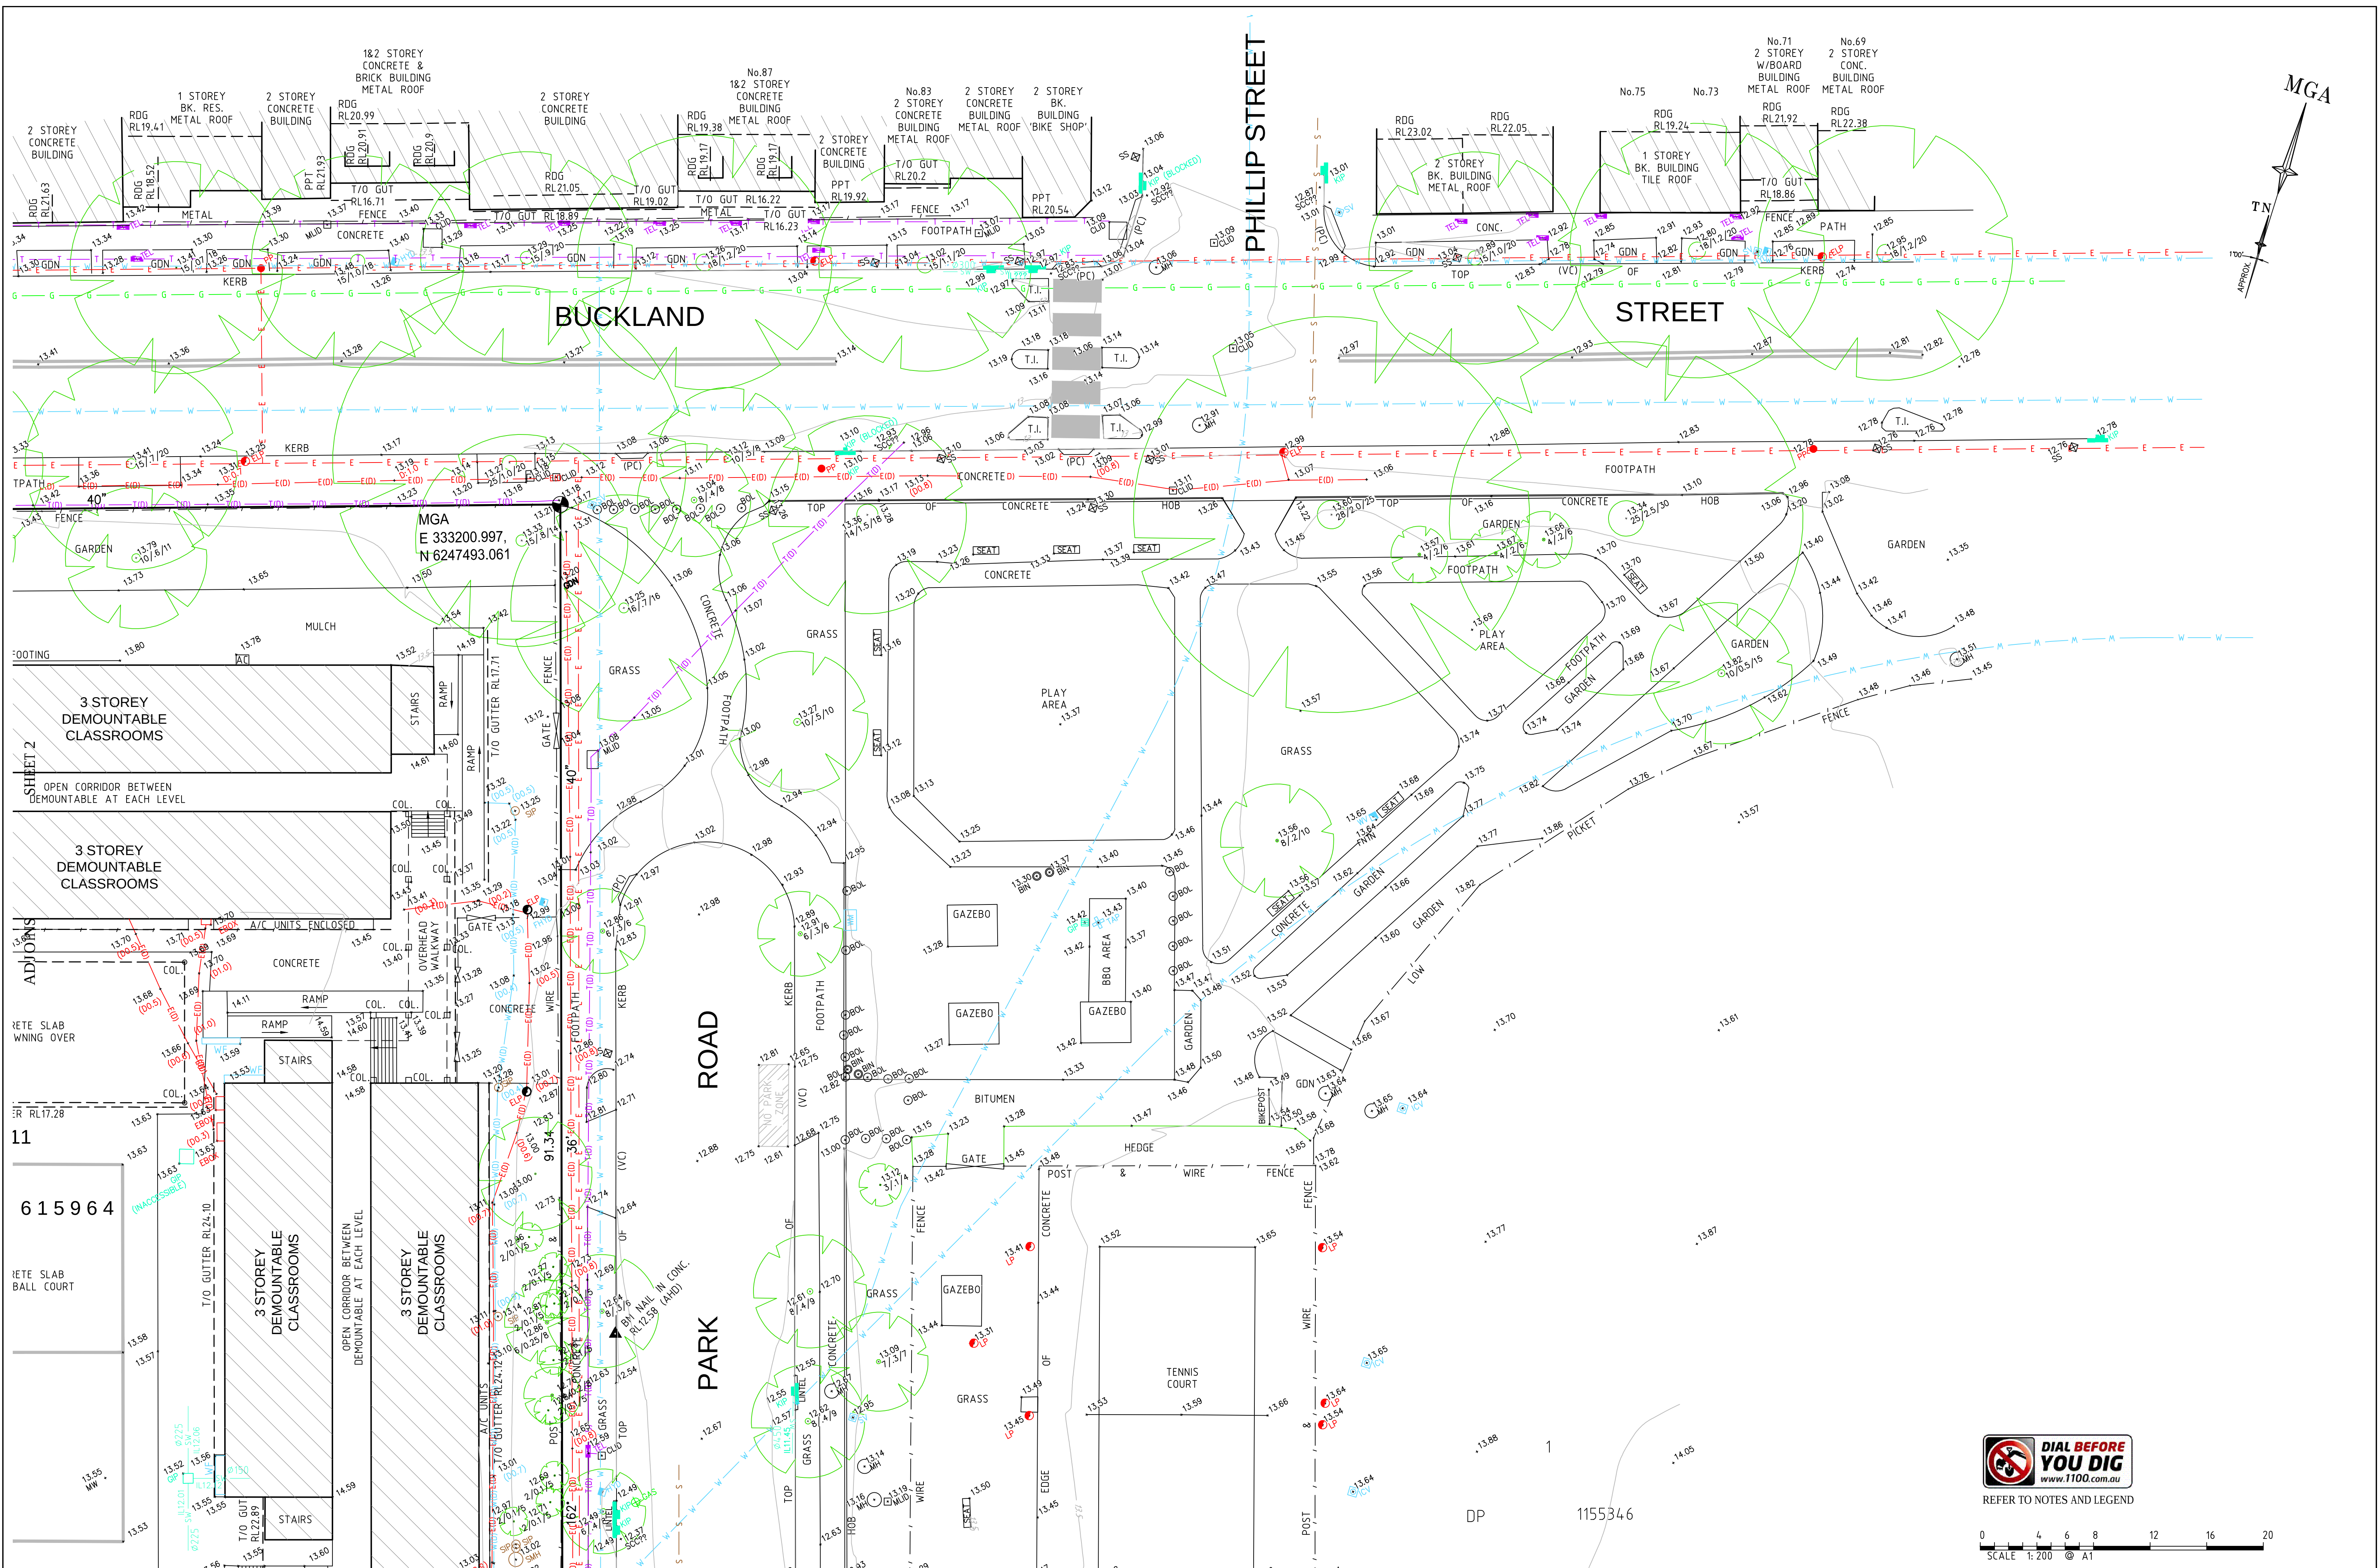


REFER TO NOTES AND LEGEND




				M	14/01/19	EXTRA DETAIL & LEVEL ADDED	44183 015	I	21/11/18	CONTOUR THICKNESS PLAN ADDED	44183 012	THIS IS THE PLAN REFERRED TO IN MY LETTER DATED:  Suite 1, Level 1 810 Pacific Highway Gordon NSW 2072 Locked Bag 5 Gordon NSW 2072 P 1300 587 000 F 02 9499 7760	Client TANNER KIBBLE DENTON ARCHITECTS PTY LTD Drawing title PLAN OF DETAIL AND LEVELS OVER LOT 11 IN DP615964, LOT 1 IN DP74696, LOTS 2&3 IN DP69494 AND LOTS A&B IN DP109038 KNOWN AS ALEXANDRIA PARK COMMUNITY SCHOOL, ALEXANDRIA	datum AHD site Area 2.407ha LGA SYDNEY	project number 44183 scale 1:200 @A1	reference number 44183DT date of survey 31/01/17
				L	10/01/19	CAPPING LAYER COORDINATES ADDED		H	09/11/18	MARKER AND CAPPING LAYER SURVEY ADDED.	44183 011					
				K	18/12/18	MARKER AND CAPPING LAYER SURVEY REVISED	44183 014	G	25/07/18	EXTRA DETAIL & LEVELS ADDED & DETECTED SERVICES.	44183 008					
				J	27/11/18	CONTOUR THICKNESS LEGEND AMENDED	44183 014	F	13/03/18	ADDITIONAL TREES ADDED	44183 005					
Revision	Date	Description	Reference	Revision	Date	Description	Reference	Revision	Date	Description	Reference	Registered Surveyor NSW www.lts.com.au				
N	18/01/19	DETECTED SERVICES ADDED	44183 013													

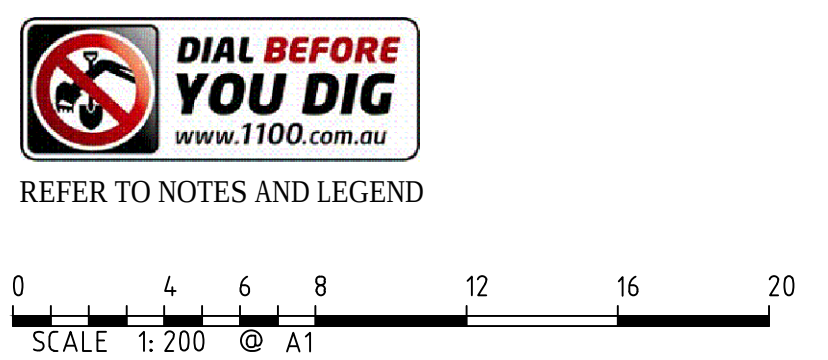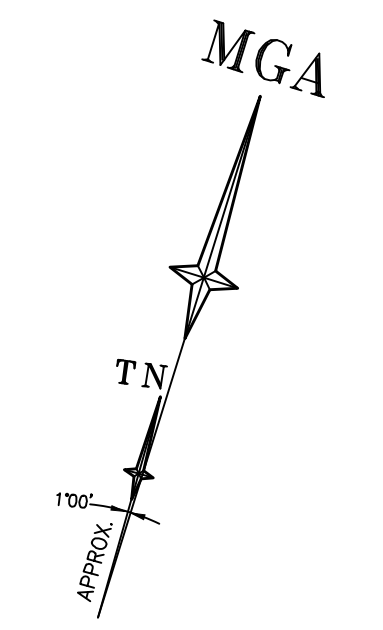



			M	14/01/19	EXTRA DETAIL & LEVEL ADDED	44183 015	I	21/11/18	CONTOUR THICKNESS PLAN ADDED	44183 012	THIS IS THE PLAN REFERRED TO IN MY LETTER DATED: LTS LOCKLEY Registered Surveyors NSW www.ltsl.com.au Suite 1, Level 1 810 Pacific Highway Gordon NSW 2072 Locked Bag 5 Gordon NSW 2072 P 1300 587 000 F 02 9499 7760 Client TANNER KIBBLE DENTON ARCHITECTS PTY LTD Drawing title PLAN OF DETAIL AND LEVELS OVER LOT 11 IN DP615964, LOT 1 IN DP74696, LOTS 2&3 IN DP69494 AND LOTS A&B IN DP109038 KNOWN AS ALEXANDRIA PARK COMMUNITY SCHOOL, ALEXANDRIA datum AHD site Area 2.407ha LGA SYDNEY project number 44183 scale 1:200 @A1 reference number 44183DT date of survey 31/01/17							
			L	10/01/19	CAPPING LAYER COORDINATES ADDED		H	09/11/18	MARKER AND CAPPING LAYER SURVEY ADDED.	44183 011								
			K	18/12/18	MARKER AND CAPPING LAYER SURVEY REVISED	44183 014	G	25/07/18	EXTRA DETAIL & LEVELS ADDED & DETECTED SERVICES.	44183 008								
			J	27/11/18	C ONTOUR THICKNESS LEGEND AMENDED	44183 014	F	13/03/18	ADDITIONAL TREES ADDED	44183 005								
N	18/01/19	DETECTED SERVICES ADDED	44183 013															
Revision	Date	Description	Reference	Revision	Date	Description	Reference	Revision	Date	Description	Reference							

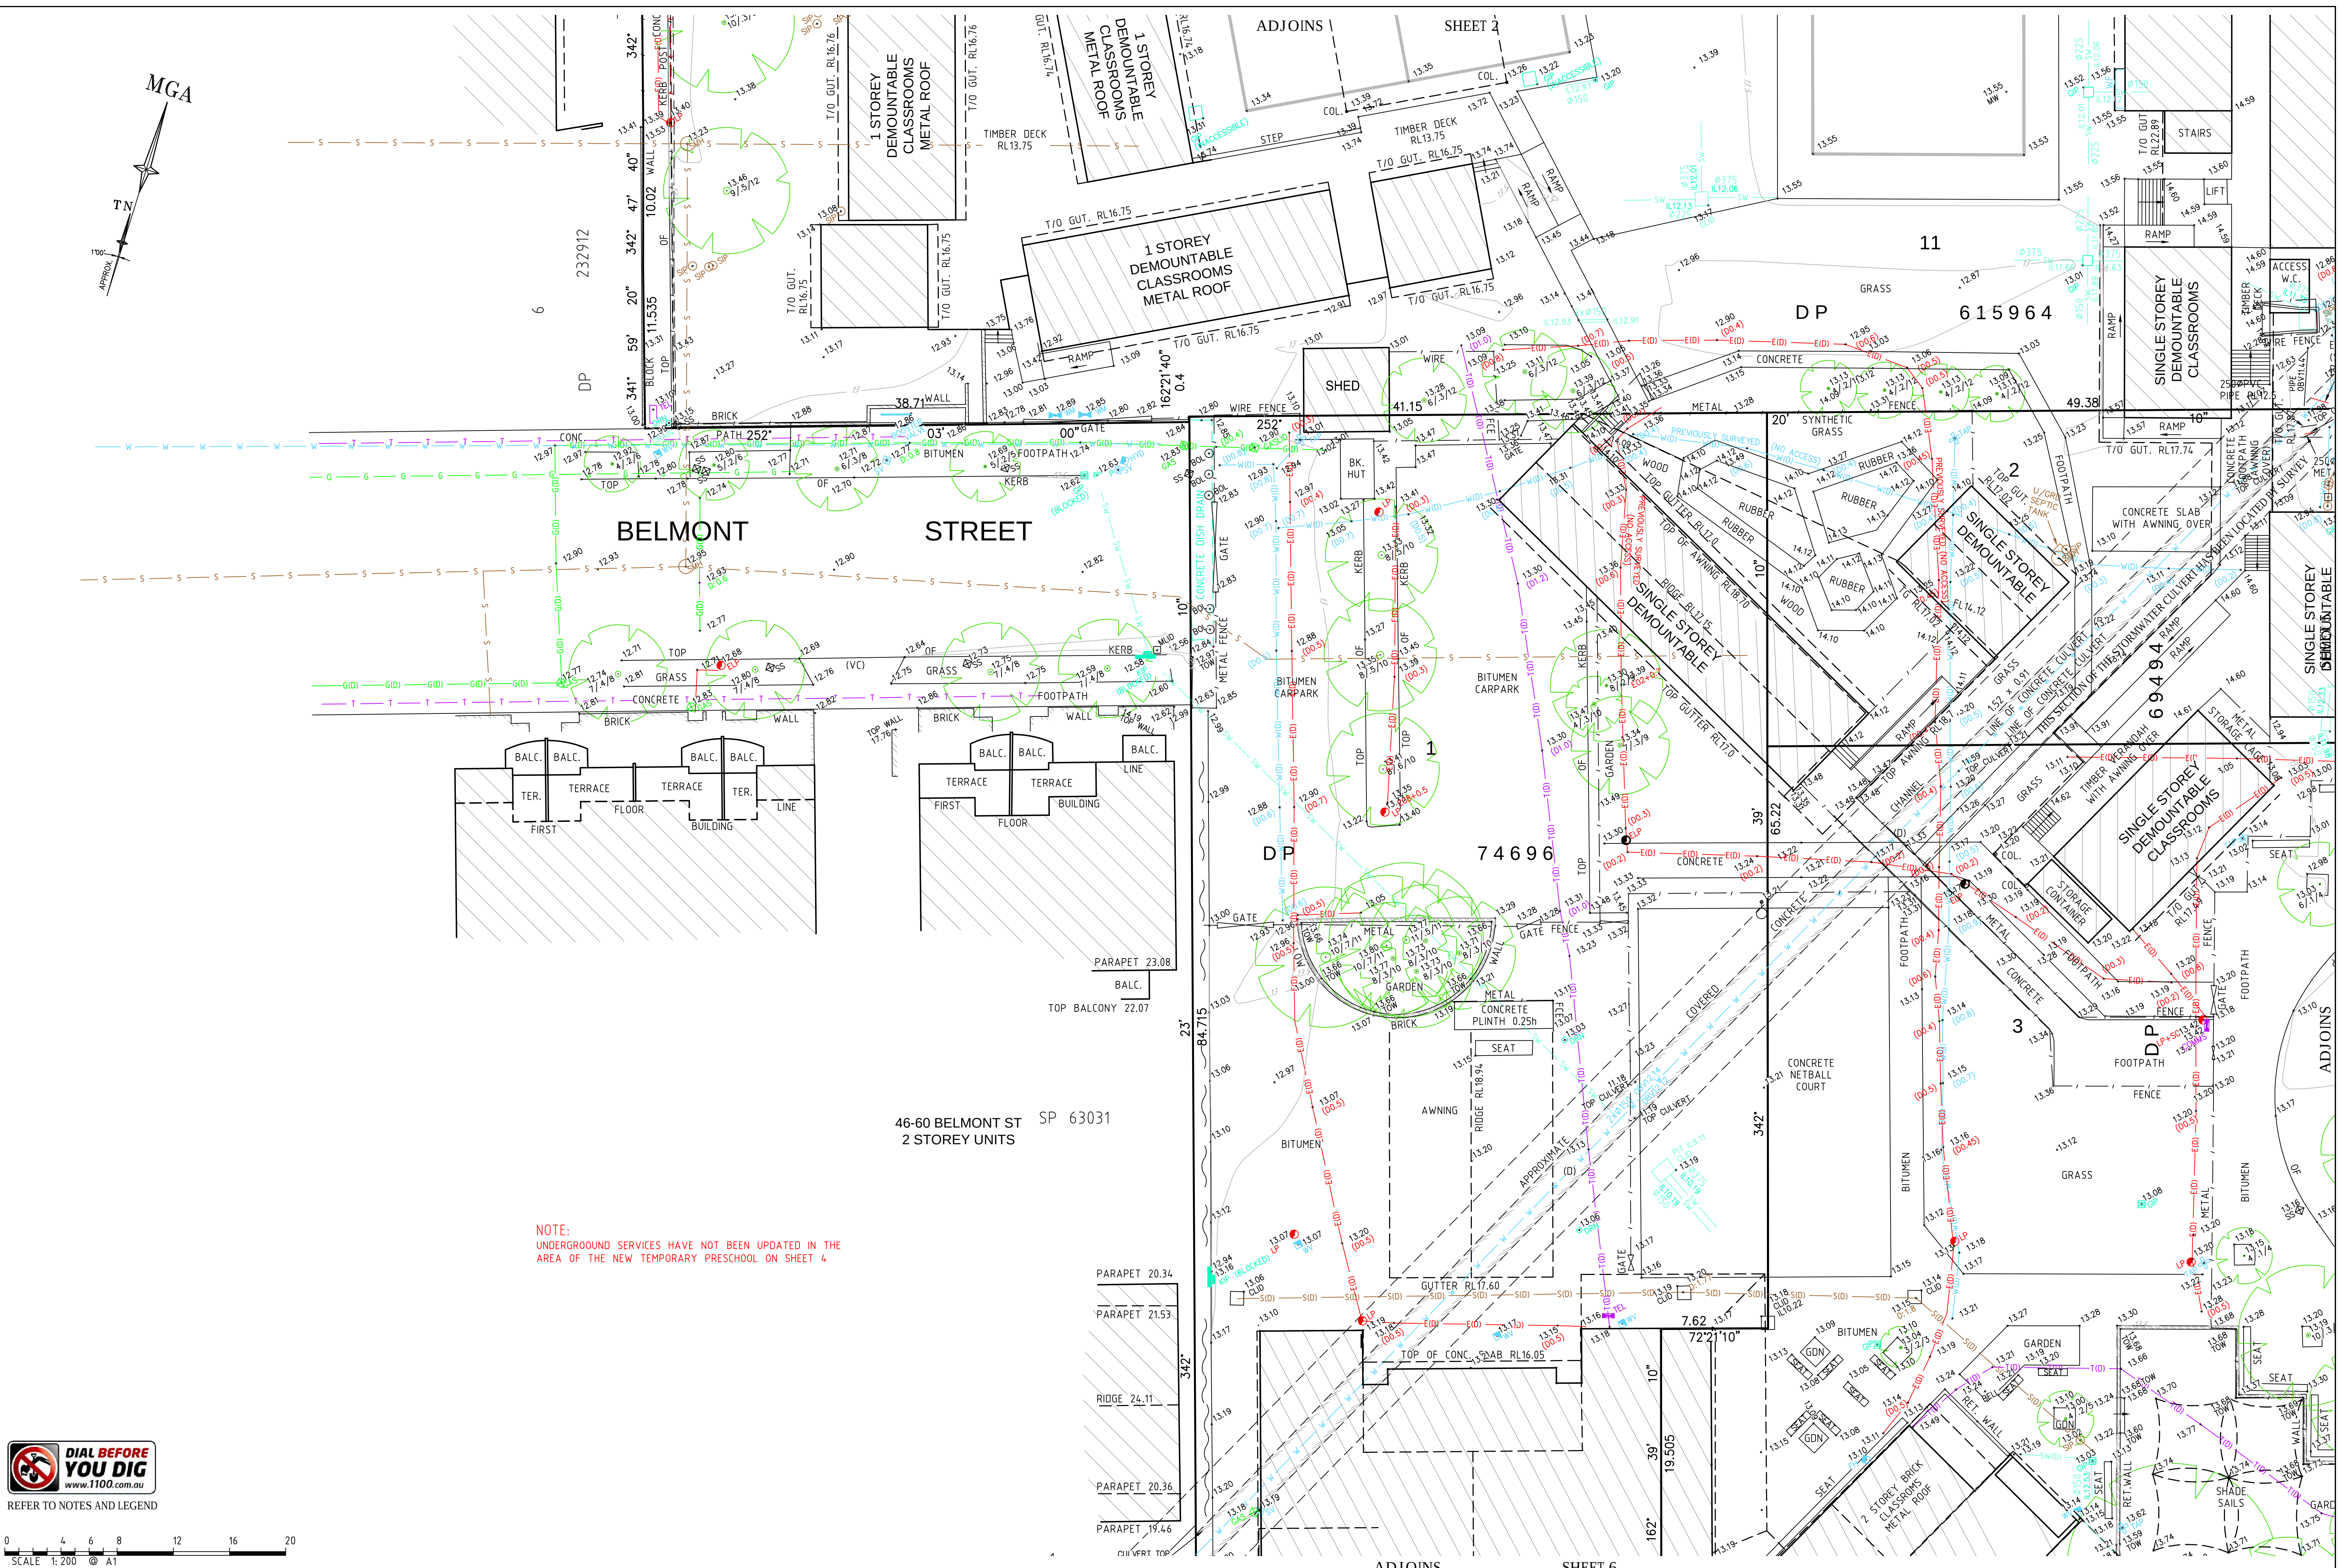

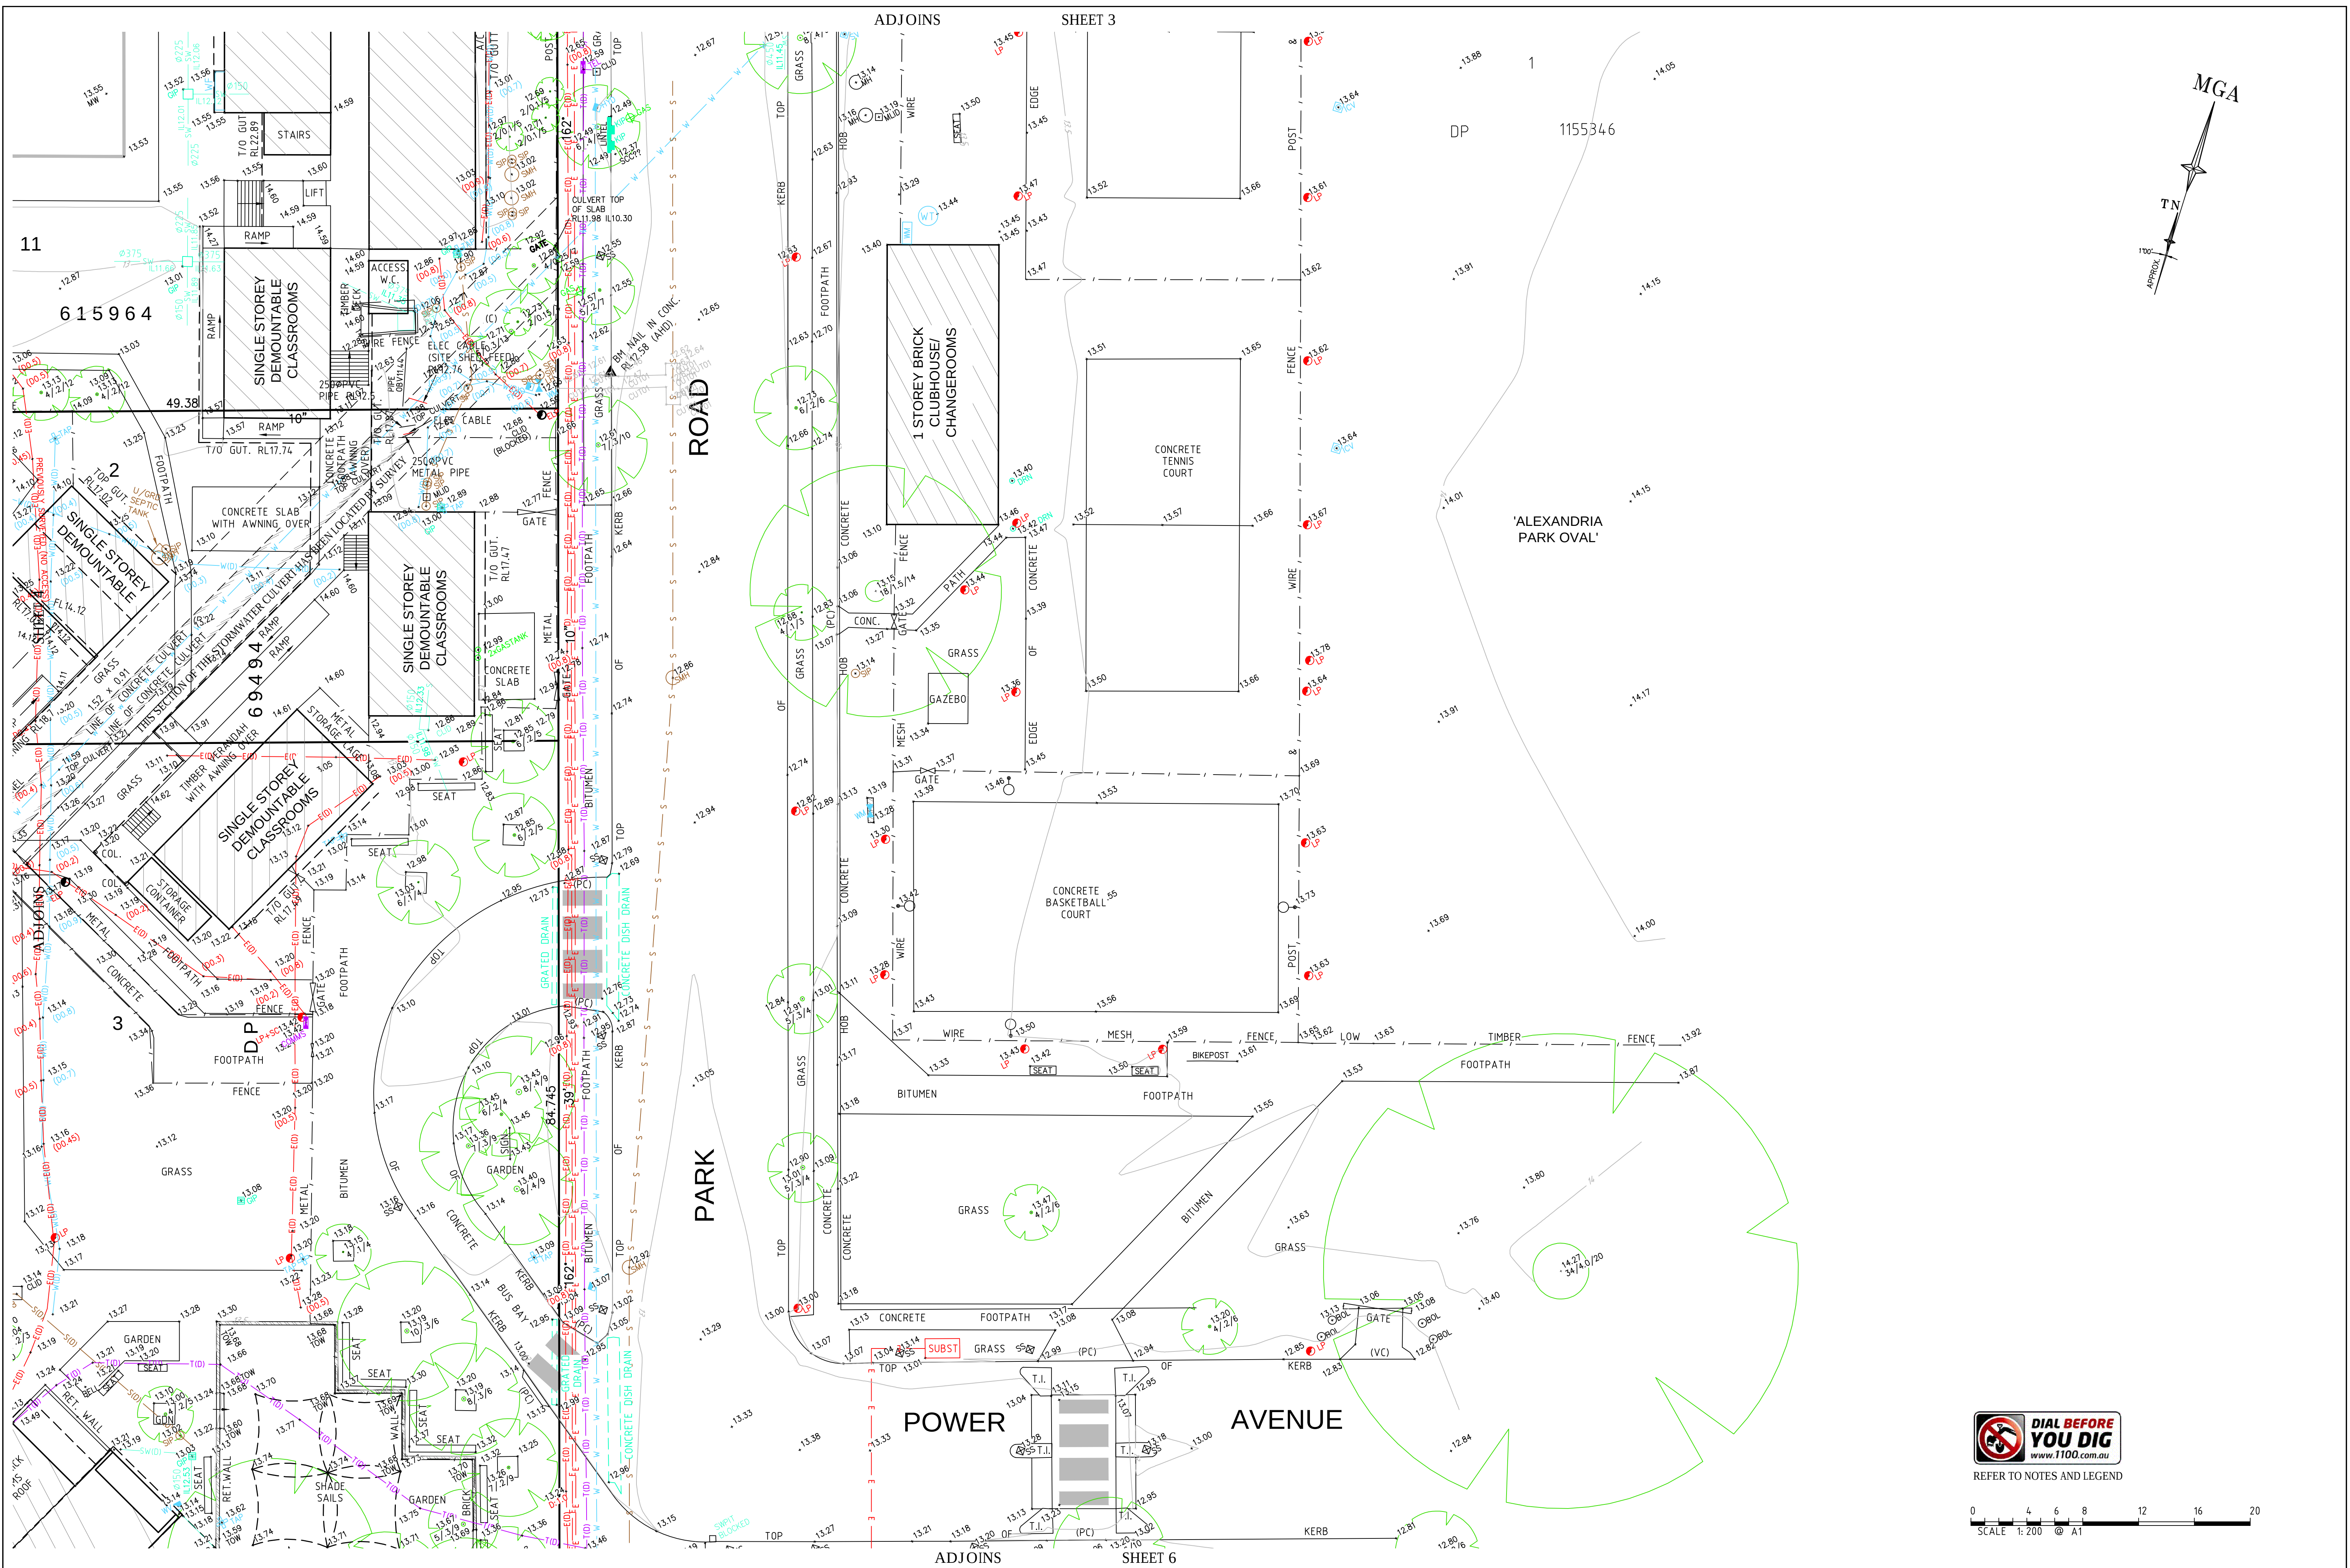

				M	14/01/19	EXTRA DETAIL & LEVEL ADDED	44183 015	I	21/11/18	CONTOUR THICKNESS PLAN ADDED	44183 012	THIS IS THE PLAN REFERRED TO IN MY LETTER DATED:	 Suite 1, Level 1 810 Pacific Highway Gordon NSW 2072 Locked Bag 5 Gordon NSW 2072 P 1300 587 000 F 02 9499 7760	Client TANNER KIBBLE DENTON ARCHITECTS PTY LTD Drawing title PLAN OF DETAIL AND LEVELS OVER LOT 11 IN DP615964, LOT 1 IN DP74696, LOTS 2&3 IN DP69494 AND LOTS A&B IN DP109038 KNOWN AS ALEXANDRIA PARK COMMUNITY SCHOOL, ALEXANDRIA	datum AHD site Area 2.407ha LGA SYDNEY	project number 44183 scale 1:200 @A1	reference number 44183DT date of survey 31/01/17				
		L	10/01/19	CAPPING LAYER COORDINATES ADDED		H	09/11/18	MARKER AND CAPPING LAYER SURVEY ADDED.	44183 011												
		K	18/12/18	MARKER AND CAPPING LAYER SURVEY REVISED	44183 014	G	25/07/18	EXTRA DETAIL & LEVELS ADDED & DETECTED SERVICES.	44183 008												
N		18/01/19	DETECTED SERVICES ADDED	44183 013	J	27/11/18	CONTOUR THICKNESS LEGEND AMENDED	44183 014	F	13/03/18	ADDITIONAL TREES ADDED							44183 005			
Revision	Date	Description			Reference	Revision	Date	Description			Reference	Revision						Date	Description		
													Registered Surveyor NSW www.ltsl.com.au								

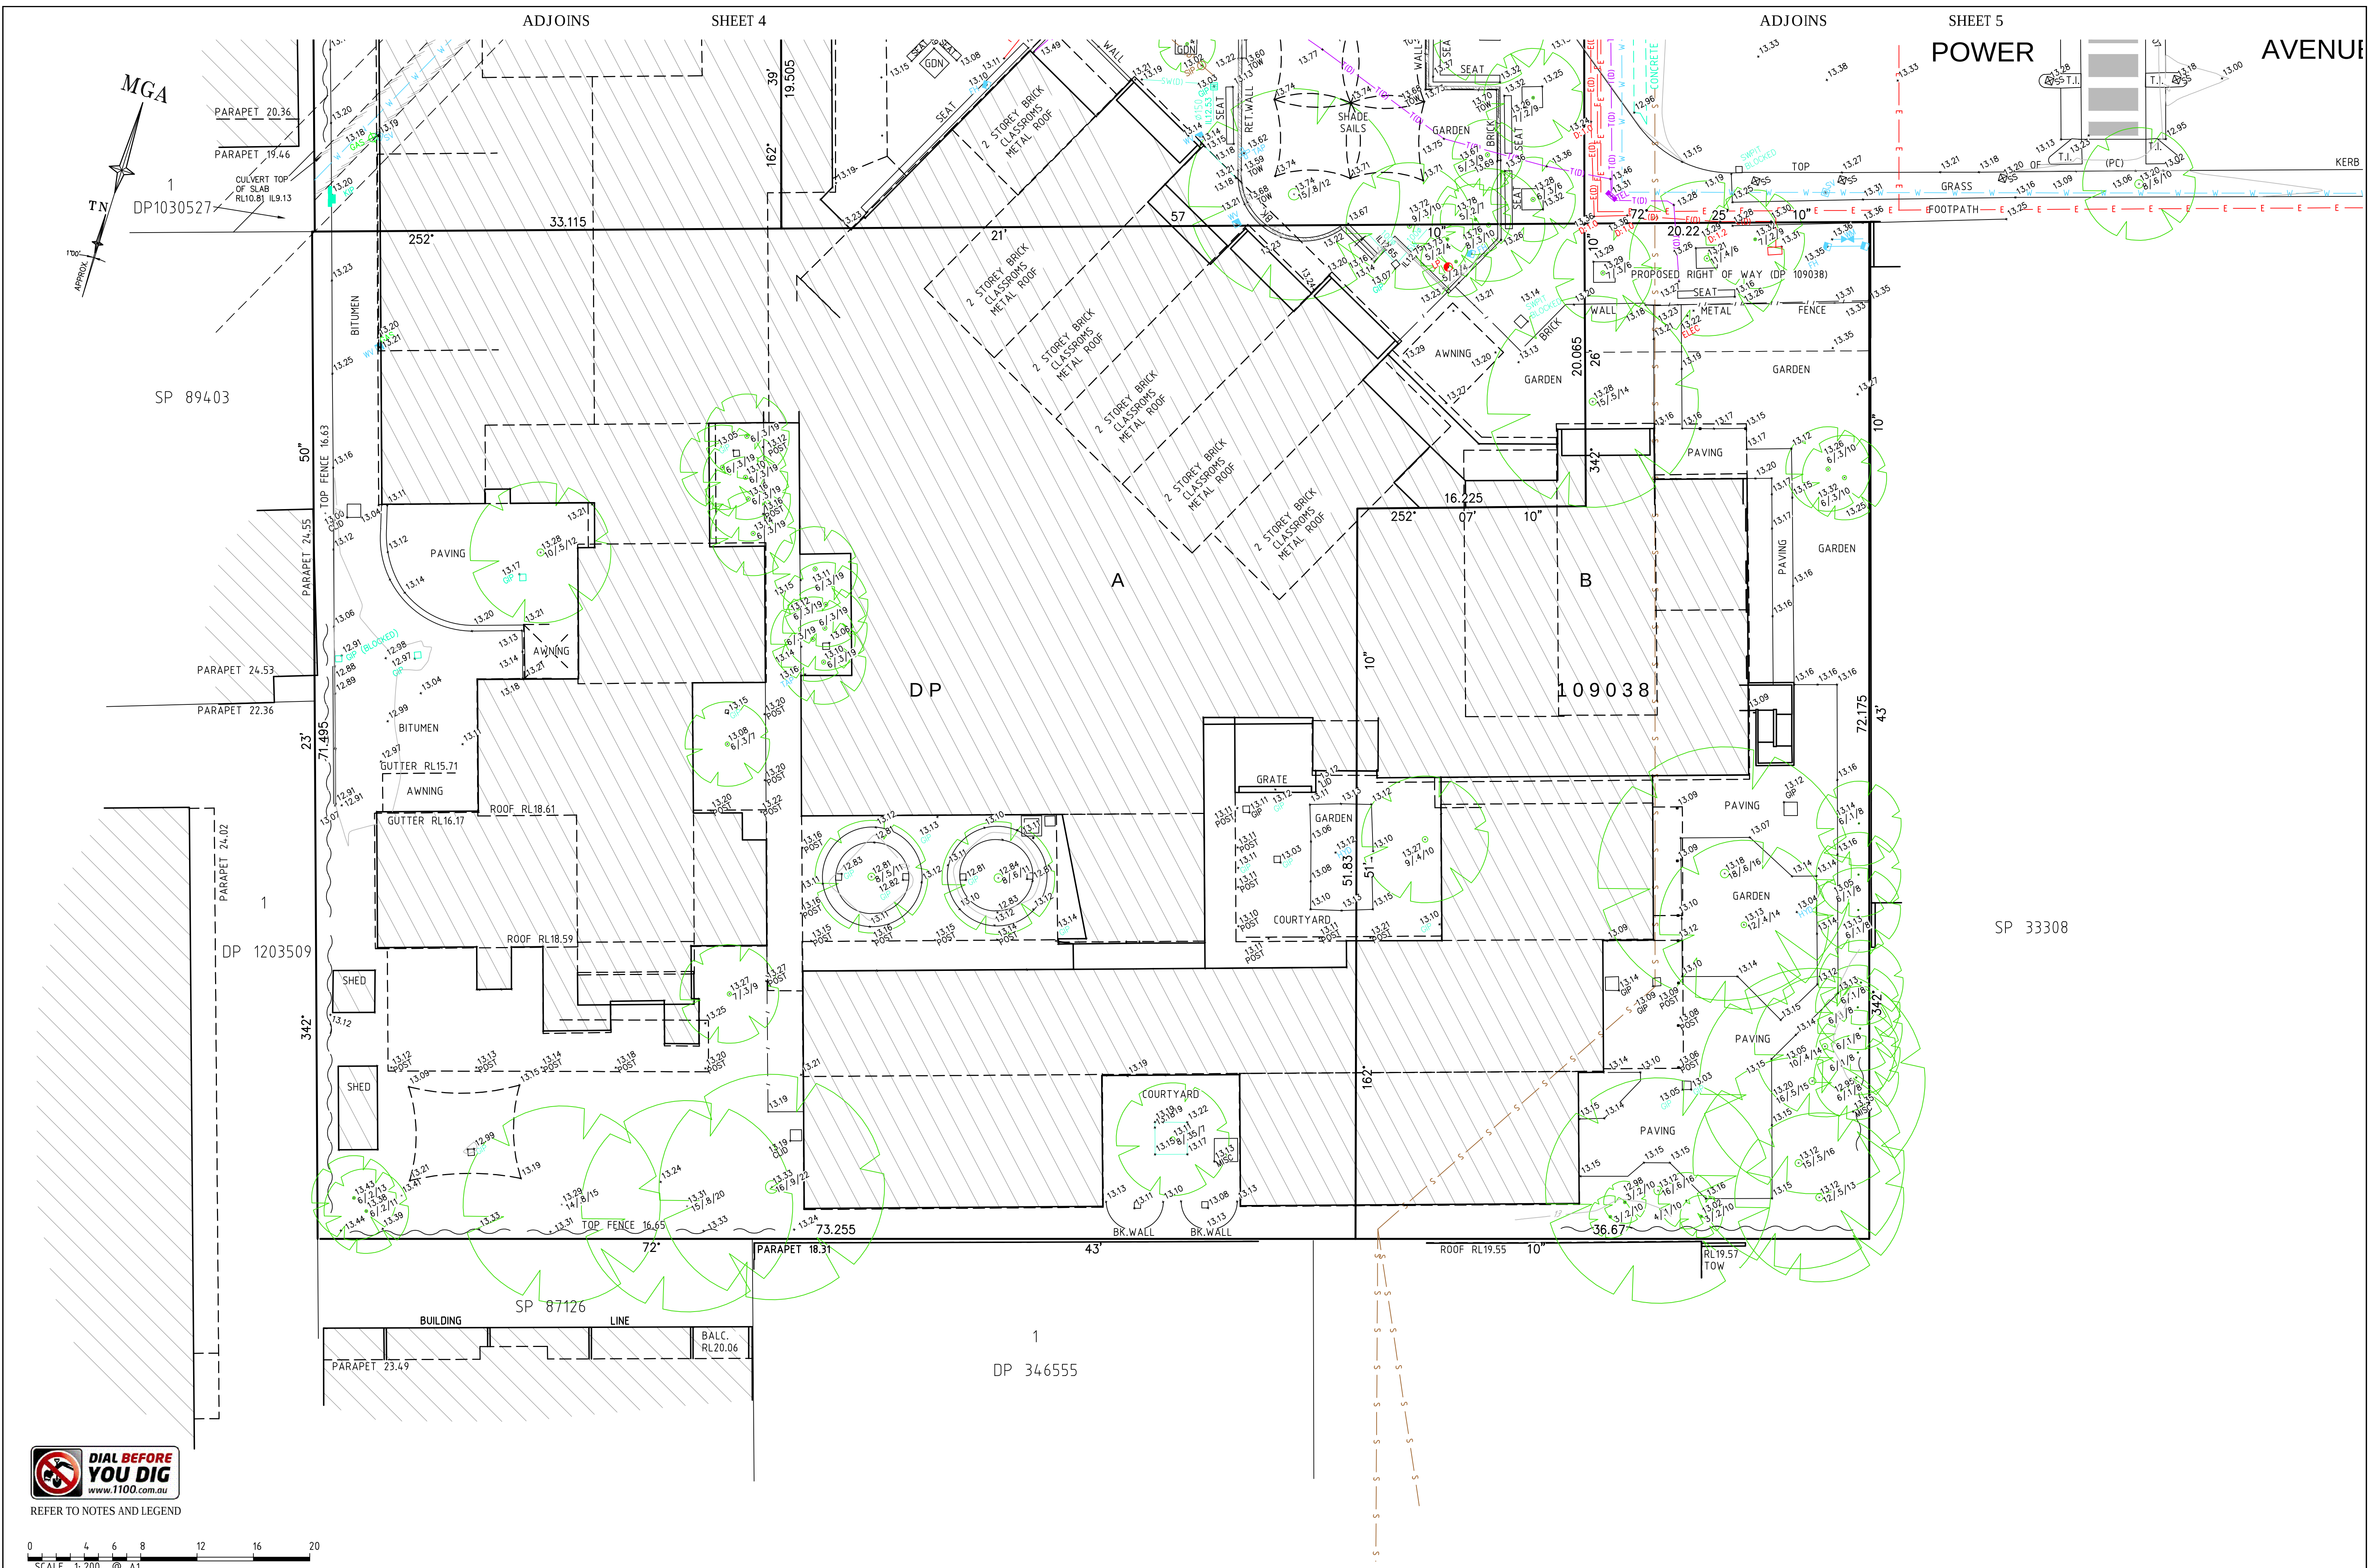

 				M	14/01/19	EXTRA DETAIL & LEVEL ADDED	44183 015	I	21/11/18	CONTOUR THICKNESS PLAN ADDED	44183 012	THIS IS THE PLAN REFERRED TO IN MY LETTER DATED:  Suite 1, Level 1 810 Pacific Highway Gordon NSW 2072 Locked Bag 5 Gordon NSW 2072 P 1300 587 000 F 02 9499 7760 Registered Surveyors NSW www.ltsl.com.au Client TANNER KIBBLE DENTON ARCHITECTS PTY LTD Drawing title PLAN OF DETAIL AND LEVELS OVER LOT 11 IN DP615964, LOT 1 IN DP74696, LOTS 2&3 IN DP69494 AND LOTS A&B IN DP109038 KNOWN AS ALEXANDRIA PARK COMMUNITY SCHOOL, ALEXANDRIA datum AHD site Area 2.407ha LGA SYDNEY project number 44183 scale 1:200 @A1 SHEET 7 OF 7 SHEETS reference number 44183DT date of survey 31/01/17				
				L	10/01/19	CAPPING LAYER COORDINATES ADDED		H	09/11/18	MARKER AND CAPPING LAYER SURVEY ADDED.	44183 011					
				K	18/12/18	MARKER AND CAPPING LAYER SURVEY REVISED	44183 014	G	25/07/18	EXTRA DETAIL & LEVELS ADDED & DETECTED SERVICES.	44183 008					
				J	27/11/18	CONTOUR THICKNESS LEGEND AMENDED	44183 014	F	13/03/18	ADDITIONAL TREES ADDED	44183 005					
N	18/01/19	DETECTED SERVICES ADDED	44183 013													
Revision	Date	Description	Reference	Revision	Date	Description	Reference	Revision	Date	Description	Reference					

