




BOTANICAL NAME	COMMON NAME	MATURE H x W	INSTALL POT SIZE	NO OFF
MEDIUM SCALE DECIDUOUS TREES				
MAIN EAST WEST AVENUE PLANTING				
Sapium sebiferum	Chinese Tallowood	8 x 8	400 litre	20
MEDIUM SCALE FLOWERING TREE TO CENTRAL COURTYARD				
Lagerstroemia 'Natchez'	Crepe Myrtle	7 x 5	200 litre	12
MEDIUM SCALE FOLIAGE DECIDUOUS TREES TO WESTERN BOUNDARY				
Pistacia chinensis	Pistacia tree	7 x 5	200 litre	3
PAPERBARK/BOTTLEBRUSH 'FOREST'				
Callistemon salignus	White Bottlebrush	8 x 5	100 litre	15
Callistemon viminalis	Weeping Bottlebrush	8 x 5	100 litre	15
Melaleuca decora	White Cloud Tree	6 x 3	100 litre	10
Melaleuca linariifolia	Snow in Summer	7 x 5	100 litre	10
Melaleuca quinquenervia	Prickly Paperbark	8 x 5	100 litre	15
Melaleuca styphelioides	Broad Leaved Paperbark	8 x 5	100 litre	15
EVERGREEN NATIVE TREES				
Backhousia myrtifolia	Cinnamon Myrtle	5 x 2	100 litre	15
Cupaniopsis ancardioides	Tuckeroo	8 x 6	100 litre	15
Elaeocarpus reticulatus	Blueberry Ash	5 x 4	100 litre	10
Hymenosporum flavu	Native frangipani	5 x 4	100 litre	15
Tristanopsis 'Luscious'	Water Gum	7 x 7		
SILVER FOLIAGED OLIVE GROVE				
Olea europea 'Swan Hill'	Olive	7 x 7	100 litre	10
MULCHED MASS PLANTING - SHRUBS				
Correa 'Alba'	Correa	1 x 1	200mm	350
Callistemon spp	Bottlebrush	1 x 1	200mm	600
Gordonia axillaris	Fired Egg Plant	1.5 x 1.5	200mm	50
Grevillea spp	Grevillea	1 x 1	200mm	600
Loropetalum chinensis varieties	Chinese Fringe Flower	1 x 1	200mm	100
Murraya paniculata	Orange Jasmine	1 x 1	200mm	50
Westringia spp	Coastal Rosemary spp	1 x 1	200mm	438
GRASSES + CLUMPING PLANTS				
Dianella spp	Blue Flax Grass	600 x 400	150mm	1630
Doryanthes excelsa	Gymea Lily	1 x 1	150mm	85
Liriope 'Just Right'	Liriope	200 x 300	150mm	1630
Lomandra longifolia	Spiny Mat rush	1 x 1	150mm	450
Lomandra 'Tanika'	Tanika	300 x 700	150mm	1630
Pennisetum alopecuroides	Fountain Grass	600 x 600	150mm	1630
Themeda australis	Kangaroo Grass	400 x 400	150mm	1630
GROUND COVERS				
Acacia cognate 'Limelight'	Wattle	400 x 600	150mm	907
Convolvulus mauritanicus	Convolvulus	200 x 600	150mm	907
Hardenbergia violacea	Native Sarsparilla	200 x 600	150mm	907
Trachelospermum jasminoides	Star Jasmine	400 x 600	150mm	907


LEGEND

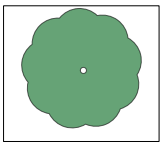

EXISTING TREES
TO BE RETAINED




NATURAL TURF
ON GRADE

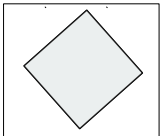

SHADE STRUCTURE
UMBRELLA (x5)



STREET FURNITURE
AUSTRALIA
METAL CAFE TABLES
AND STOOLS

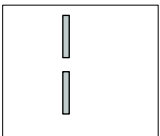

MASS CONCRETE
SEATING ELEMENTS



BIKE RACKS


AMENDMENTS		
REV	BY	DATE
A	LH	19/10/17
ISSUED FOR SSD APPROVAL		

NOTE
WORK TO FIGURED DIMENSIONS. DO NOT SCALE FROM DRAWING. ANY
DIMENSION DISCREPANCIES TO BE CLARIFIED WITH ARCHITECT.
CONTRACTOR TO VERIFY ALL CONDITIONS PRIOR TO CONSTRUCTION
AND REPORT ANY DISCREPANCIES TO ARCHITECT.
ARCHITECT TO ARRANGE ALL NECESSARY PERMITS.
ALL ASPECTS OF CONSTRUCTION TO COMPLY WITH BCA AND ALL
RELEVANT AUSTRALIAN STANDARDS.
DRAWINGS TO BE READ IN CONJUNCTION WITH THE TOTAL PACKAGE
INCLUDING BUT NOT LIMITED TO ANY AUTHORITY CONSENTS AND
CONDITIONS, SCA STATEMENT, SECTION 4 SURVEY, SPECIFICATION,
FIXTURES & FINISHES SCHEDULE AND TENDER FORMS.

GEOTECHNICAL + ENVIRONMENTAL
JK Geotechnics
T: 02 9888 9000
ACOUSTIC
Day Design Pty Ltd
T: 02 9048 3800
BCA
Group DLA Pty Ltd
T: 02 9355 3160


CIVIL/HYDRAULIC/ STRUCTURAL/TRAFFIC
Woodcocks Consulting Engineers
T: 02 8448 2800
PLANNER
DTP Planning
T: 02 9980 6933
SURVEYOR
Parramatta Engineering Surveys
T: 02 9636 3245
DDA
du Chateau Chum
T: 03 9005 0243

PERUMAL PEDAVOLI ARCHITECTS
T: +61 2 9291 0000
WEB: www.pp-a.com.au
Nominated Architect
Vince Pedavoli NSW reg No. 5045
ELECTRICAL/COMMS/ SECURITY/ESD
LIFT/MECHANICAL
JHA Consulting Engineers
T: 02 9437 1000
FIRE ENGINEER
MCD Fire Engineering
T: 0423 822 745

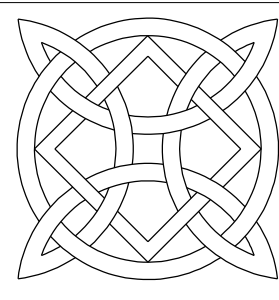

LORNA HARRISON
LANDSCAPE ARCHITECTS
68 Beattie Street
BALMAIN
NSW 2041
M 0403350023
E lorna@landarchitects.com

GLEDSDOOD HILLS
PUBLIC SCHOOL
HERMITAGE WAY
GLEDSDOOD HILLS NSW 2557
LANDSCAPE SITE PLAN

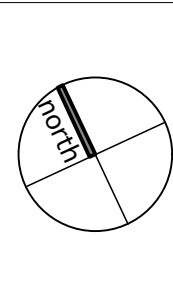

SCALE 1:500 @ A1				
13 OCTOBER 2017				
PROJECT	DISCIPLINE	PHASE	SERIES NUMBER	REVISION
554	LAN	DA	00_02	A