


PLOT DATE 20/10/17

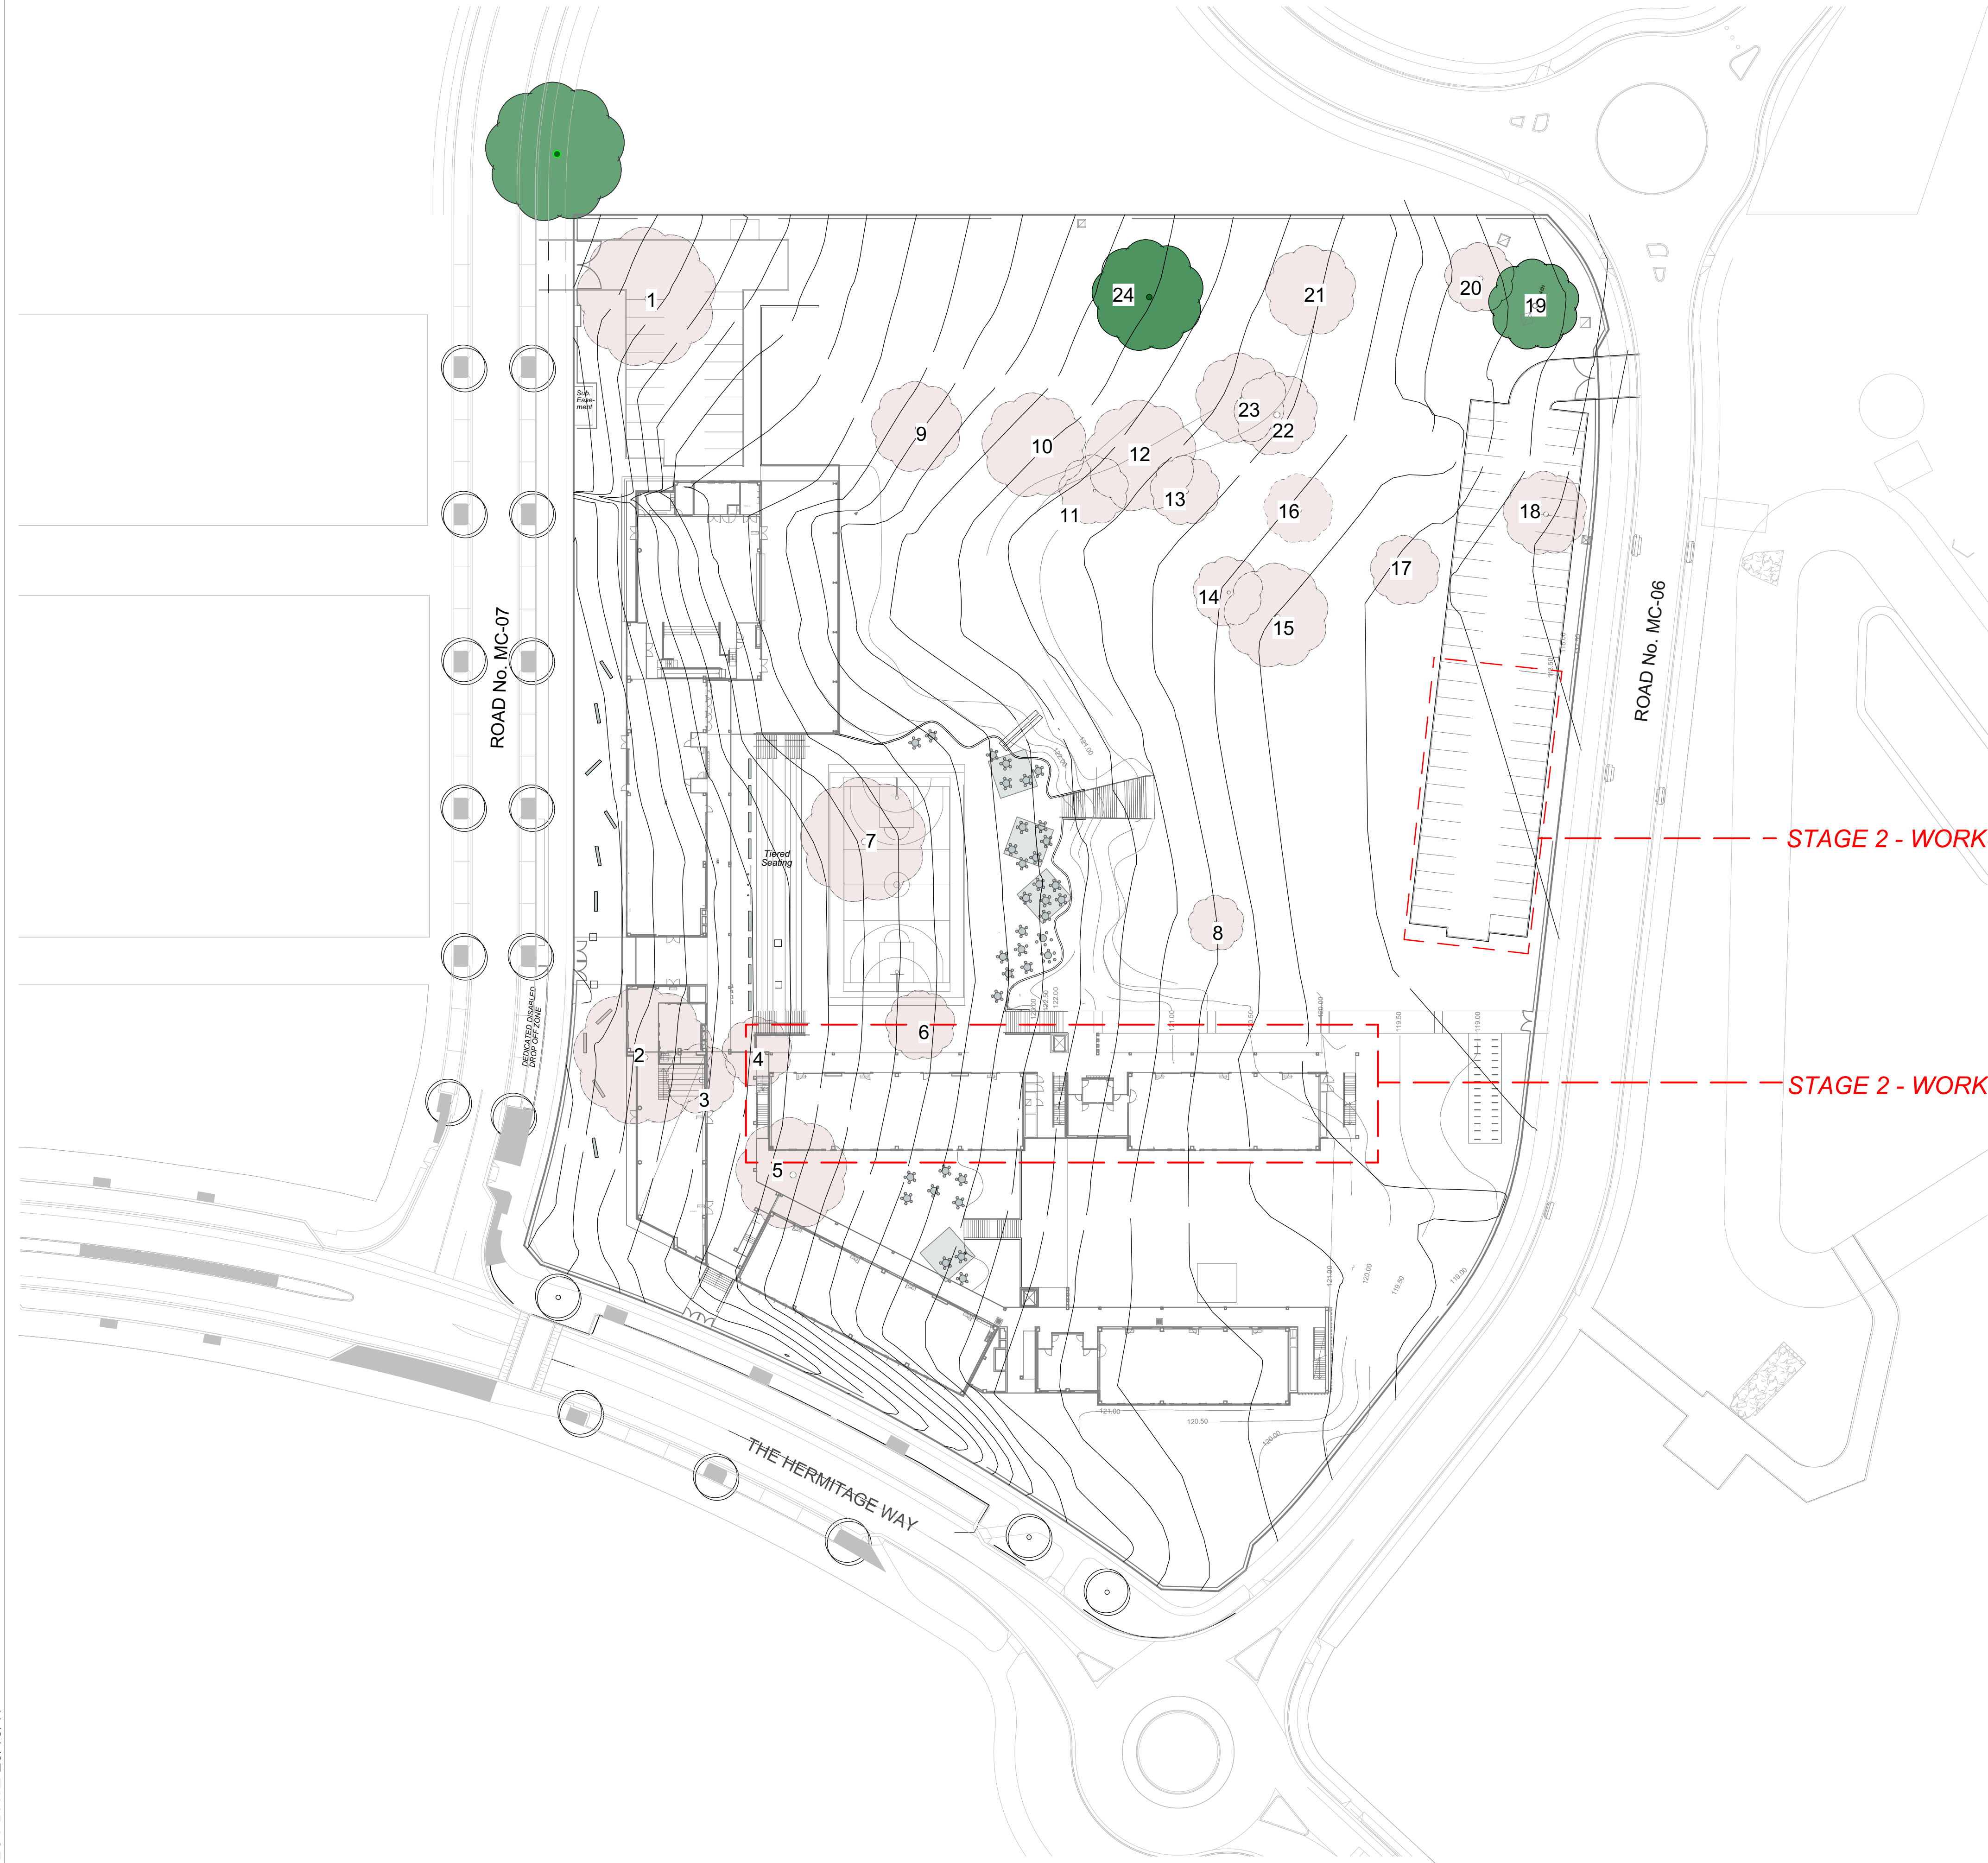

LEGEND

EXISTING TREES TO BE REMOVED

- 1 Eucalyptus crebra
- 2 Eucalyptus crebra
- 3 Eucalyptus crebra
- 4 Eucalyptus paniculata
- 5 Eucalyptus crebra
- 6 Eucalyptus crebra
- 7 Eucalyptus crebra
- 8 Eucalyptus crebra
- 9 Eucalyptus crebra
- 10 Eucalyptus crebra
- 11 Eucalyptus crebra
- 12 Eucalyptus tereticornis
- 13 Eucalyptus crebra
- 14 Eucalyptus crebra
- 15 Eucalyptus crebra
- 16 Eucalyptus crebra
- 17 Eucalyptus crebra
- 18 Eucalyptus crebra
- 20 Eucalyptus crebra
- 21 Eucalyptus crebra
- 22 Eucalyptus tereticornis
- 23 Eucalyptus crebra

EXISTING TREES TO BE RETAINED

- 19 Eucalyptus crebra
- 24 Eucalyptus crebra

NOTE:
REFER
URBAN TREE MANAGEMENT
Report 19073 2017
Arboricultural Impact Assessment
Lot 3 The Hermitage Estate
Gledswood Hills NSW


AMENDMENTS		
REV	BY	DATE
A	LH	19/10/17
ISSUED FOR SSD APPROVAL		

NOTE:
WORK TO FIGURED DIMENSIONS. DO NOT SCALE FROM DRAWING. ANY
DIMENSION DISCREPANCIES TO BE CLARIFIED WITH ARCHITECT.
CONTRACTOR TO VERIFY ALL CONDITIONS PRIOR TO CONSTRUCTION
AND REPORT ANY DISCREPANCIES TO ARCHITECT.
DESIGNER TO ARRANGE ALL NECESSARY PERMITS.
ALL ASPECTS OF CONSTRUCTION TO COMPLY WITH BCA AND ALL
RELEVANT AUSTRALIAN STANDARDS.
DRAWINGS TO BE READ IN CONJUNCTION WITH THE TOTAL PACKAGE
INCLUDING BUT NOT LIMITED TO ANY AUTHORITY CONSENTS AND
CONDITIONS, BCA STATEMENT, SECTION 9 SURVEY, SPECIFICATION,
FIXTURES & FINISHES SCHEDULE AND TENDER FORMS.

GEOTECHNICAL + ENVIRONMENTAL
JK Geotechnics
T: 02 9888 9000
ACOUSTIC
Day Design Pty Ltd
T: 02 9048 3800
BCA
Group DLA Pty Ltd
T: 02 9355 3160


CIVIL/HYDRAULIC/STRUCTURAL/TRAFFIC
Woodcocks Consulting Engineers
T: 02 8448 2800
PLANNER
QFP Planning
T: 02 9980 6933
SURVEYOR
Frankham Engineering Surveys
T: 02 9636 3245
DDA
du Chateau Chum
T: 03 9005 0243

PERUMAL PEDAVOLI ARCHITECTS
T: +61 2 9291 0000
WEB: www.pp-a.com.au
Nominated Architect
Vince Pedavoli NSW reg No. 5045
ELECTRICAL/COMMS/ SECURITY/ESD
LIFT/MECHANICAL
JHA Consulting Engineers
T: 02 9437 1000
FIRE ENGINEER
MCD Fire Engineering
T: 0402 822 745

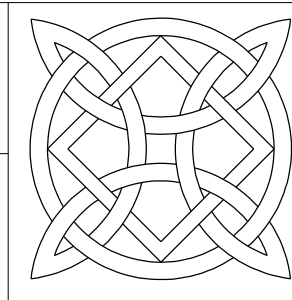

LORNA HARRISON
LANDSCAPE ARCHITECTS
68 Beattie Street
BALMAIN
NSW 2041
M 0403350023
E lorna@landarchitects.com

GLEDSDWOOD HILLS
PUBLIC SCHOOL
HERMITAGE WAY
GLEDSDWOOD HILLS NSW 2557
LANDSCAPE PLAN : TREES
RETAINED/REMOVED

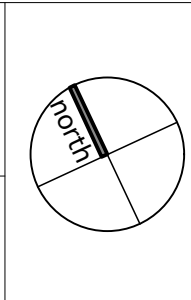

DRAWING NUMBER				REVISION
PROJECT	DISCIPLINE	PHASE	SERIES NUMBER	
554	LAN	DA	00_01	A

FOR SSD APPROVAL