



LEGEND

- NEW STORMWATER PIPE
- EXISTING STORMWATER PIPE
- OVERLAND FLOW PATH / FORMED SWALE
- NEW STORMWATER PITS
- EXISTING STORMWATER PITS
- RWT
- 127.25
- oCO
- oDP
- RAINWATER TANK
- DESIGN SPOT LEVELS
- CLEAR OUT
- DOWNPIPE

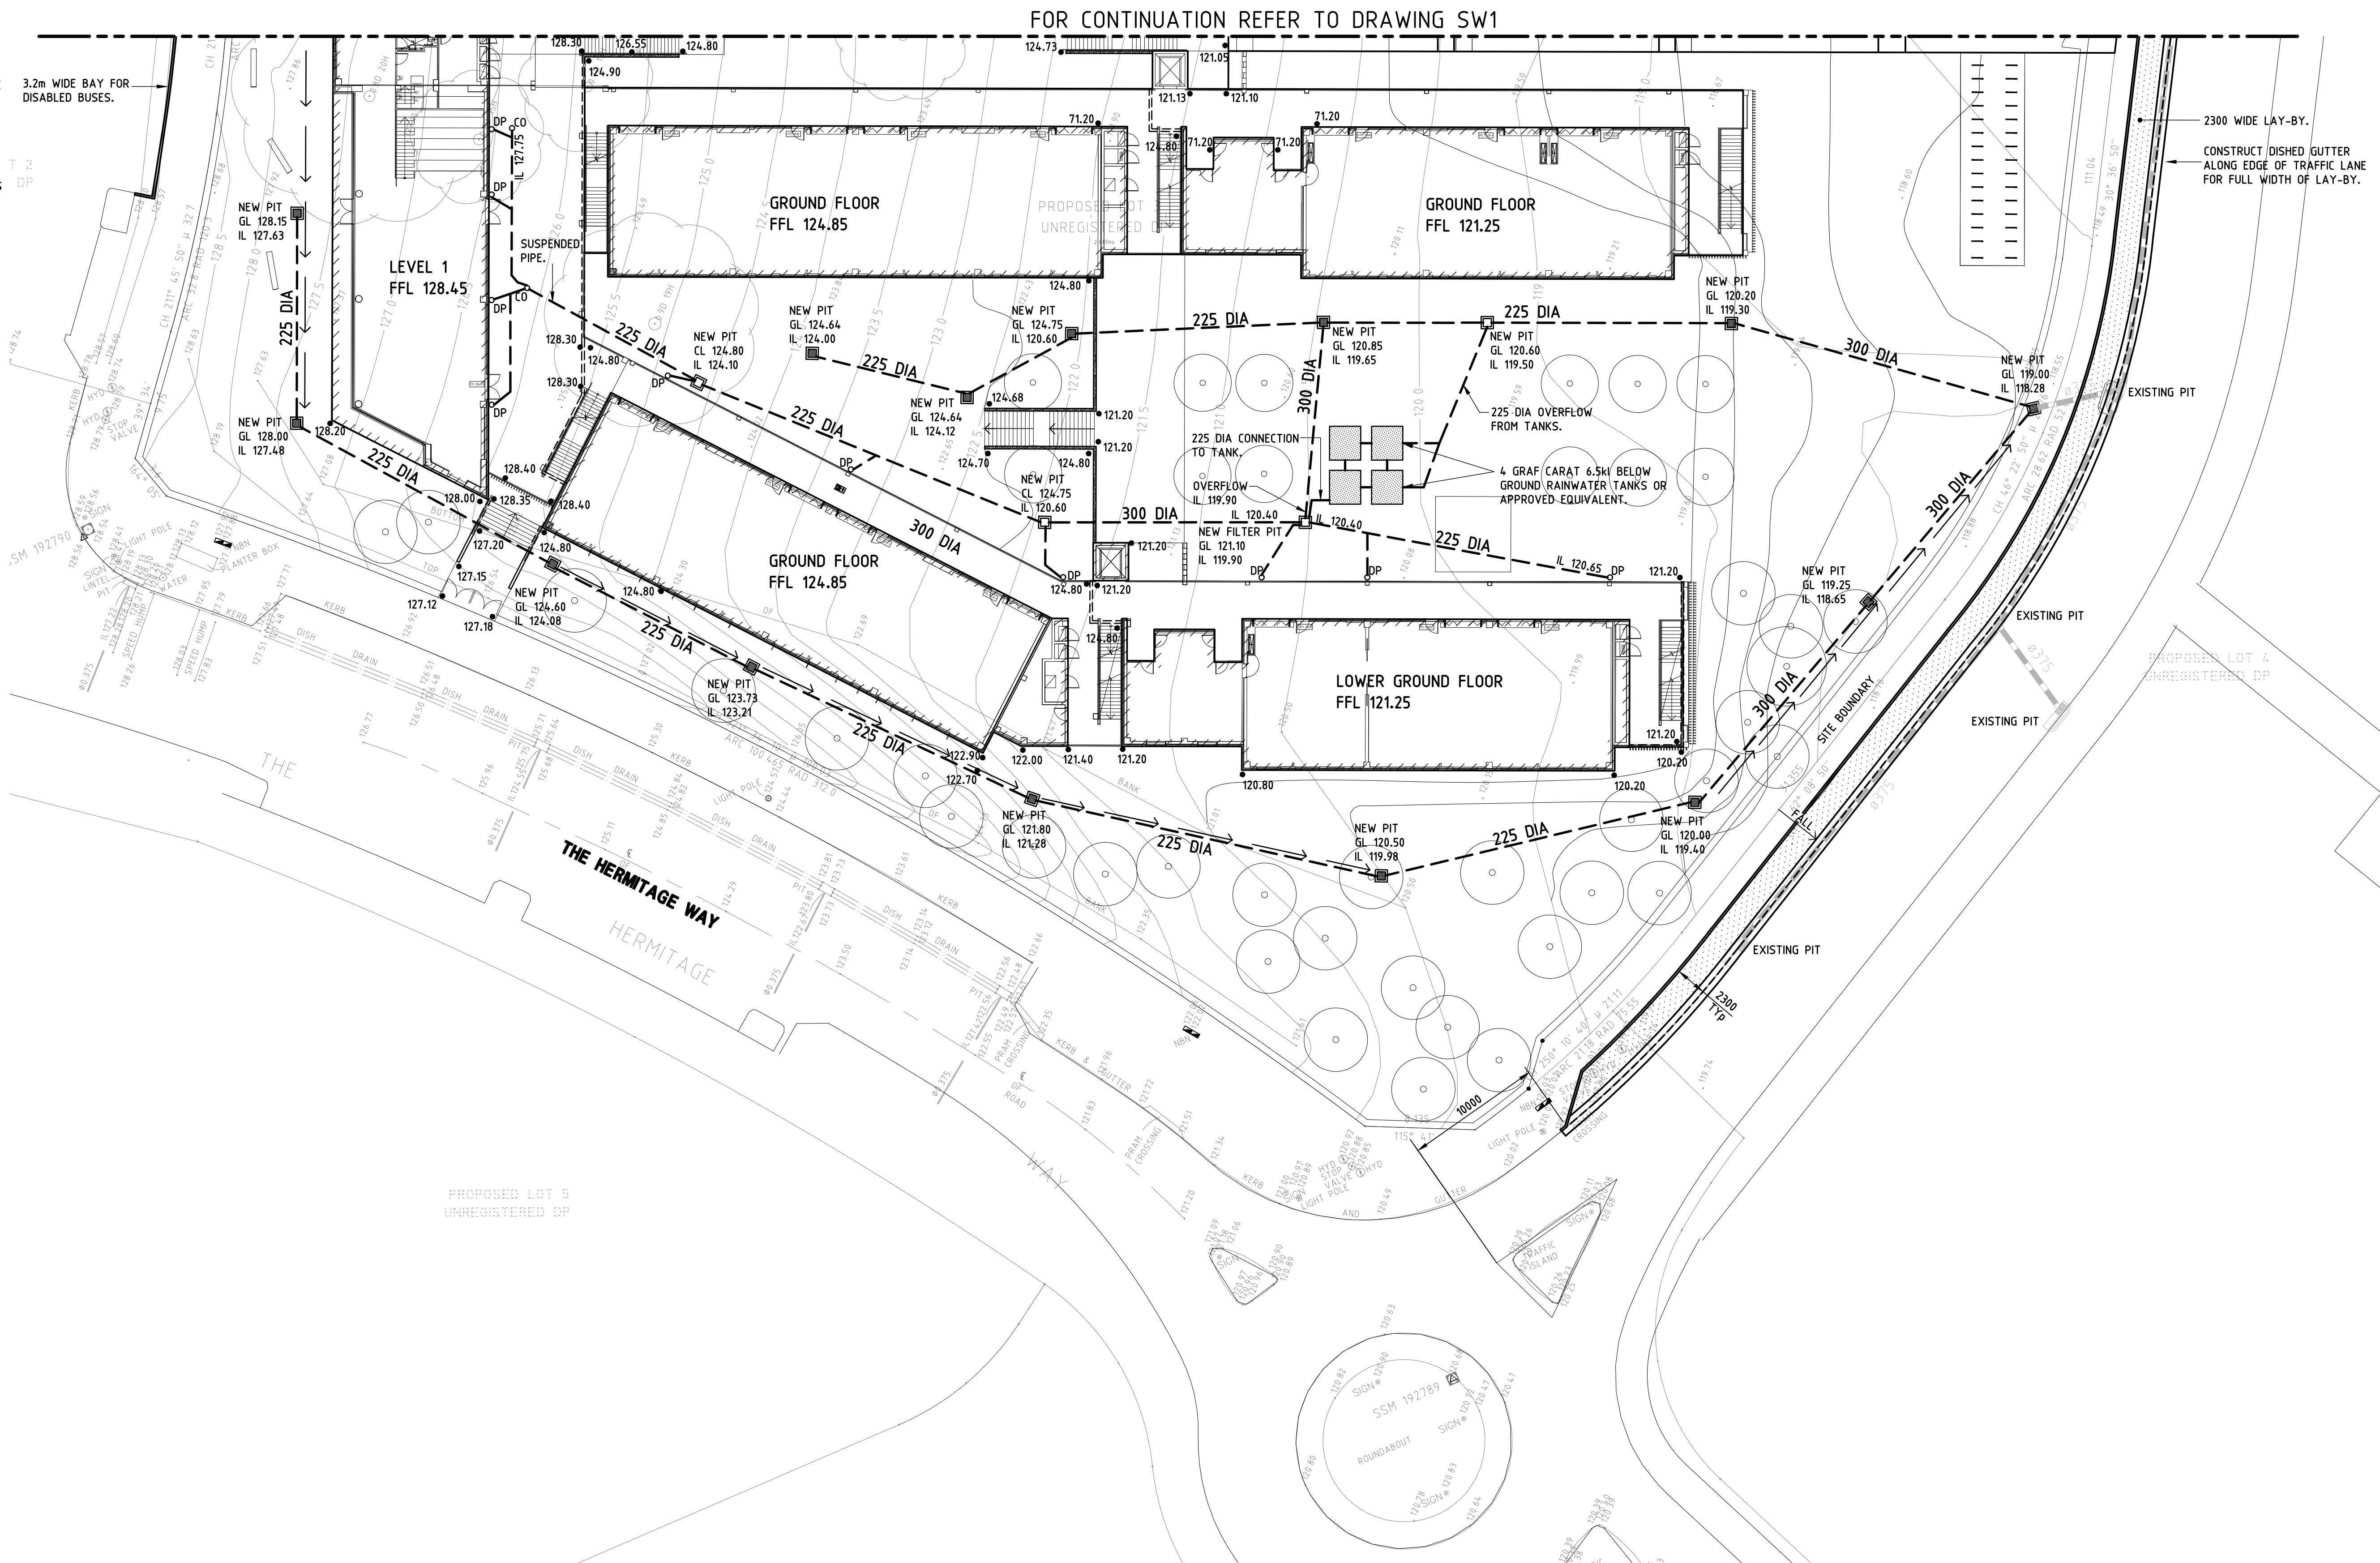

No.	Date	Description	Ver.	Appr.
A	17.08.17	UPDATED LAYOUT		

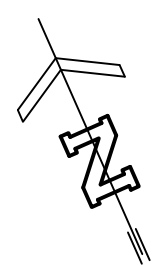

Architect
PERUMAL PEDAVOLI
LVL 2, 458-468 WATTLE STREET
ULTIMO, NSW, 2007

Woolacotts.
CONSULTING ENGINEERS
T +61 2 8241 9900 | www.woolacotts.com.au
Ground Floor, 12a Brown Street, Chatswood, NSW 2067
This drawing is copyright and must not be used, reproduced or copied wholly or in part without written permission of Woolacotts Consulting Engineers Pty Ltd.

GLEDSDOOD HILLS
PUBLIC SCHOOL

STORMWATER MANAGEMENT
PLAN - SHEET 2

Date	JUNE 2017	Approved	Verified	Prepared
Scale @ A1	1:250		J.L.	J.K.
Job number	16-238	Drawing number	SW2	Amendment
				B