



	BOTANICAL NAME	COMMON NAME	MATURE H x W	INSTALL POT SIZE	NO OFF
MEDIUM SCALE DECIDUOUS TREES					
MAIN EAST WEST AVENUE PLANTING					
Ss	Sapium sebiferum	Chinese Tallowood	8 x 8	400 litre	22
MEDIUM SCALE FLOWERING TREE TO CENTRAL COURTYARD					
L'N'	Lagerstroemia 'Natchez'	Crepe Myrtle	7 x 5	200 litre	17
MEDIUM SCALE FOLIAGE DECIDUOUS TREES TO WESTERN BOUNDARY					
Pc	Pistacia chinensis	Pistacia tree	7 x 5	200 litre	7
PAPERBARK/BOTTLEBRUSH 'FOREST'					
Cs	Callistemon salignus	White Bottlebrush	8 x 5	100 litre	55
Cv	Callistemon viminalis	Weeping Bottlebrush	8 x 5	100 litre	7
Mq	Melaleuca quinquenervia	Broad Leaved Paperbark	8 x 5	100 litre	16
EVERGREEN NATIVE TREES					
Bm	Backhousia myrtifolia	Cinnamon Myrtle	8 x 6	100 litre	26
Ca	Cupaniopsis ancardioides	Tuckeroo	5 x 4	100 litre	21
Er	Elaeocarpus reticulatus	Blueberry Ash	5 x 4	100 litre	6
Hf	Hymenosporum flavum	Native frangipani	7 x 7	100 litre	11
T'L	Tristania luscious	Water Gum	7 x 7	100 litre	46
SILVER FOLIAGED OLIVE GROVE					
O'SH	Olea europea 'Swan Hill'	Olive	7 x 7	100 litre	17
MULCHED MASS PLANTING - SHRUBS					
	Callistemon Scarlet Flame	Bottlebrush	1 x 1	200mm	717
	Callistemon 'Macarthur'	Bottlebrush	1 x 1	200mm	717
	Grevillea 'Crimson Villea'	Grevillea	1 x 1	200mm	717
	Loropetalum 'China Pink'	Chinese Fringe Flower	1 x 1	200mm	80
	Raphiolepis 'Cosmic Pink'	Indian Hawthorn	1 x 1	200mm	717
	Westringia 'Grey Box'	Coastal Rosemary	1 x 1	200mm	717
GRASSES + CLUMPING PLANTS					
	Doryanthes excelsa	Gynea Lily	1 x 1	150mm	31
	Liriope 'Just Right'	Liriope	200 x 300	150mm	80
	Lomandra longifolia	Lomandra	1 x 1	150mm	181
	Lomandra 'Tanika'	Lomandra	600 x 600	150mm	3308

LEGEND	
	EXISTING TREES TO BE RETAINED
	NATURAL TURF ON GRADE
	COVERED OUTDOOR LEARNING AREAS + SHADE STRUCTURES
	STREET FURNITURE AUSTRALIA METAL CAFE TABLES AND STOOLS
	MASS CONCRETE SEATING ELEMENTS
	BIKE RACKS
	MULCHED MASS PLANTED GARDEN BEDS WITH HARDWOOD EDGE

AMENDMENTS			
REV	BY	DATE	DESCRIPTION
A	LH	19.10.17	ISSUED FOR SSD APPROVAL
B	LH	28.05.18	REISSUED FOR SSD APPROVAL

NOTE:
WORK TO DIMENSIONS DO NOT SCALE FROM DRAWING. ANY DIMENSION DISCREPANCIES TO BE CLARIFIED WITH ARCHITECT.
CONTRACTOR TO VERIFY SITE CONDITIONS PRIOR TO CONSTRUCTION AND REPORT ANY DISCREPANCIES TO ARCHITECT.
BUILD TO SURFACE. ALL NECESSARY PROTECTIONS.
ALL ASPECTS OF CONSTRUCTION TO COMPLY WITH BCA AND ALL RELEVANT AUSTRALIAN STANDARDS.
DRAWINGS TO BE READ IN CONJUNCTION WITH THE TOTAL PACKAGE INCLUDING BUT NOT LIMITED TO ANY AUTHORITY CONSENTS AND DISCIPLINE BCA STATEMENT, SECTION 4 SERVICE SPECIFICATION, FIXTURES & FINISHES SCHEDULE AND TENDER FORMS.

GEOTECHNICAL + ENVIRONMENTAL
JK Geotechnics
T: 02 9888 5000
ACQUSTIC
Day Design Pty Ltd
T: 02 9046 3800

CIVIL/HYDRAULIC/STRUCTURAL/TRAFFIC
Woodacott Consulting Engineers
T: 02 9445 2800
PLANNER
GFP Planning
T: 02 9980 6933

SURVEYOR
Frankham Engineering Surveys
T: 02 9636 5246
DDA
du Chateau Chm
T: 03 9006 2243


PERUMAL PEDAVOLI ARCHITECTS
T: +61 2 9291 0000
WEB: www.pp-a.com.au
Nominated Architect:
Vince Pedavoli NSW reg No. 5045

ELECTRICAL/COMMS/SECURITY/ESD
LIFT/MECHANICAL
JPA Consulting Engineers
T: 02 9437 1000
FIRE ENGINEER
MCD Fire Engineering
T: 0423 922 740



LORNA HARRISON
LANDSCAPE ARCHITECTS
68 Beattie Street
BALMAIN
NSW 2041
M 0403350023
E lorna@landarchitects.com

GLEDSDOOD HILLS PUBLIC SCHOOL
HERMITAGE WAY
GLEDSDOOD HILLS NSW 2557
LANDSCAPE SITE PLAN

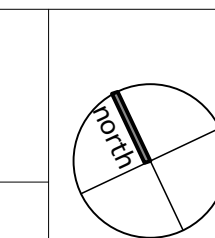

SCALE 1:500 @ A1				
28 May 2018				
PROJECT	DISCIPLINE	PHASE	SERIES NUMBER	REVISION
554	LAN	DA	00_02	B