



SECTION 01
SCALE 1:200

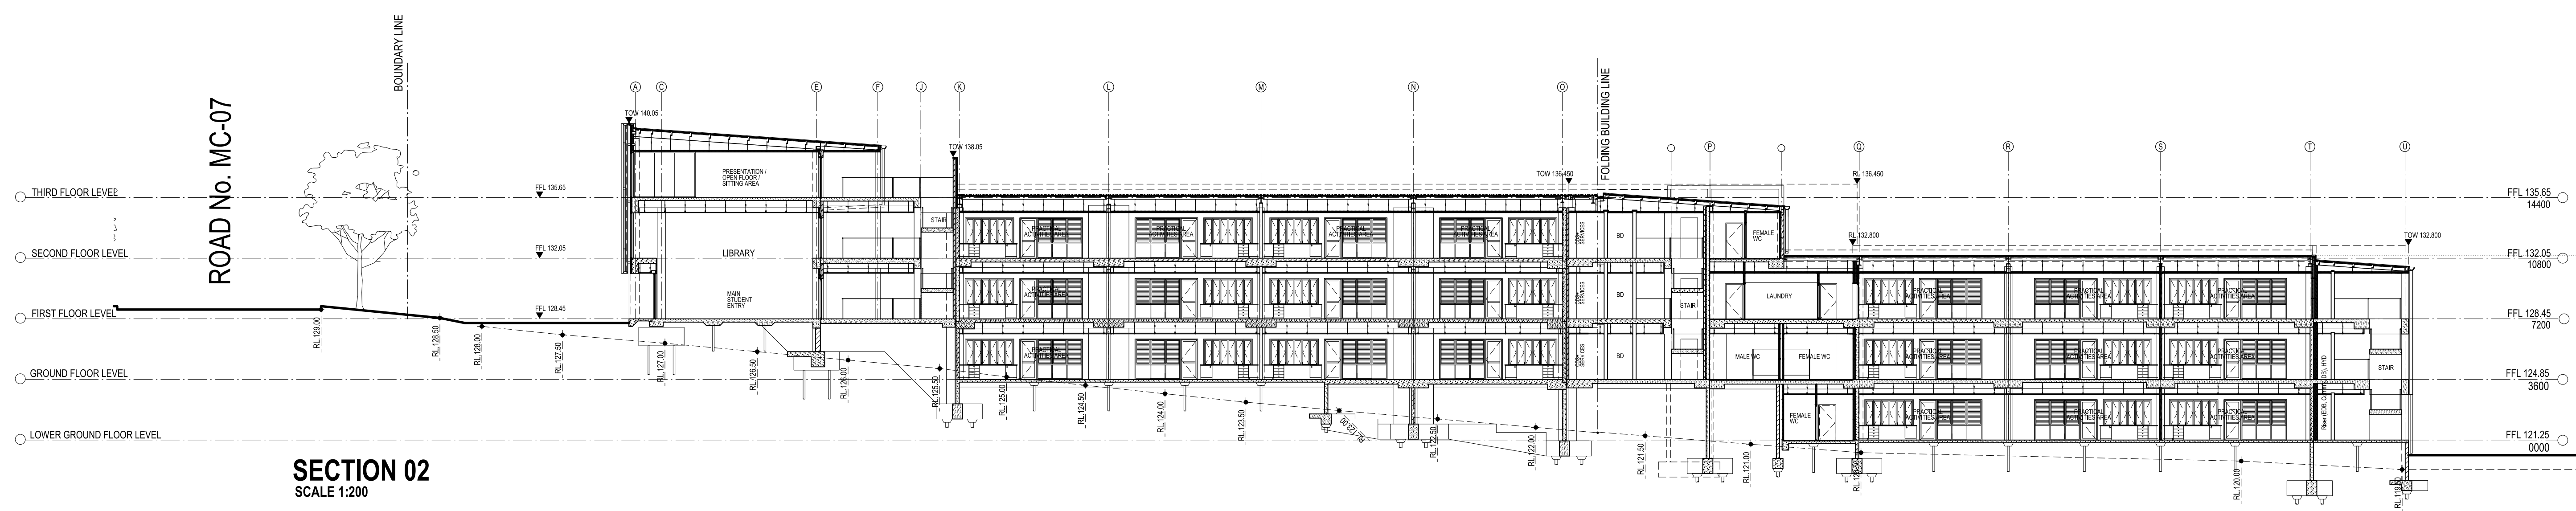

SECTION 02
SCALE 1:200

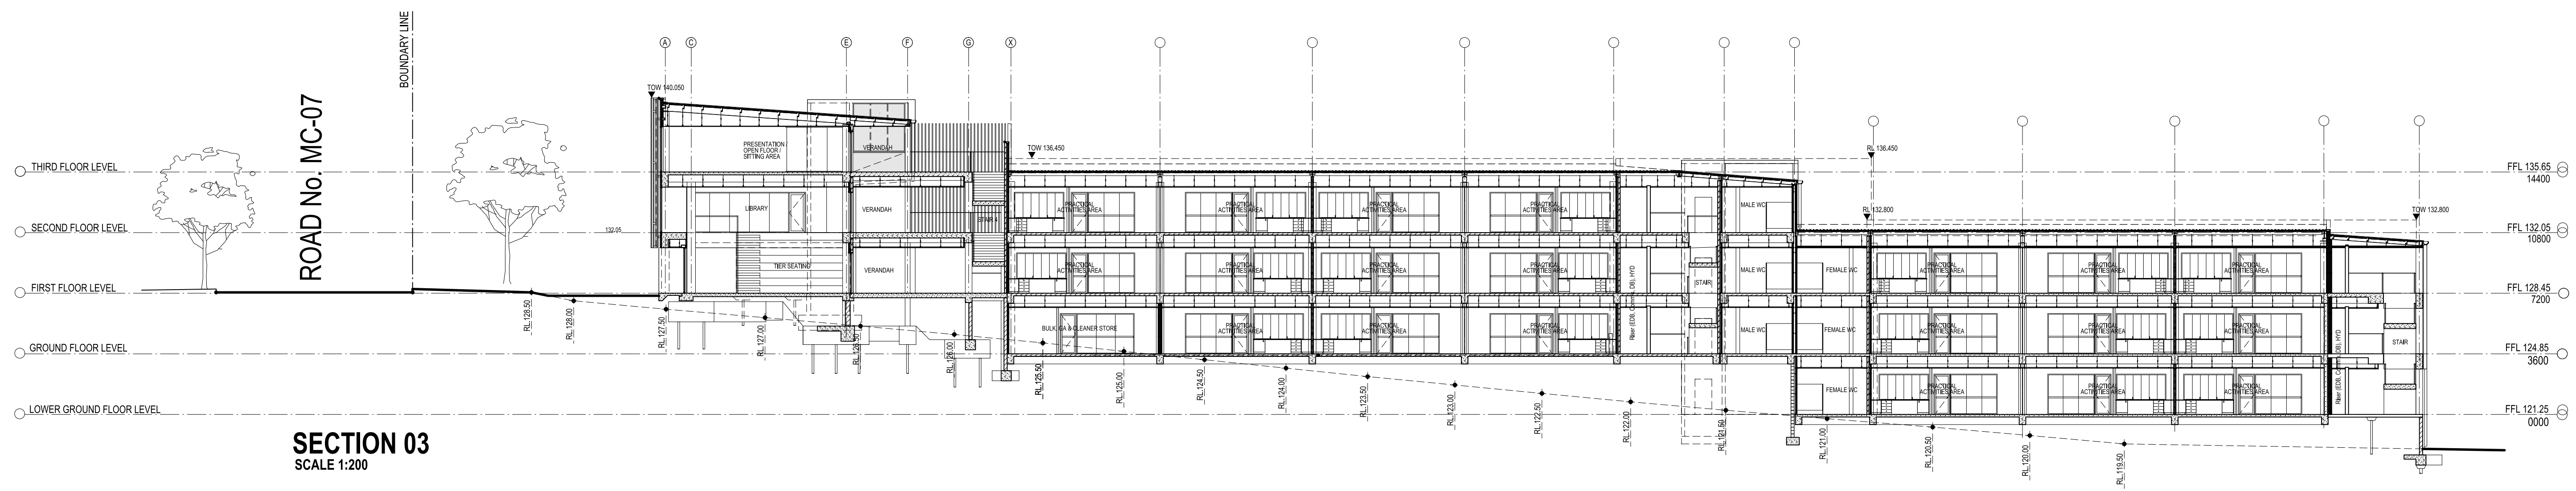

SECTION 03
SCALE 1:200

PLOTFILE DATE: 6/06/2018 PLOTFILE TIME: 12:01:18 PM

REV	BY	DATE	DESCRIPTION
A	M.K.	17.08.17	ISSUED FOR SSD APPROVAL
B	M.K.	25.08.17	SCHEMATIC DESIGN SUBMISSION
C	M.K.	05.09.17	SCHEMATIC DESIGN SUBMISSION - RESUBMITTED
D	M.K.	20.10.17	RE-ISSUED FOR SSD APPROVAL
E	M.K.	20.05.18	RE-ISSUED FOR SSD APPROVAL

NOTE:
 1. WORK TO BE COMPLETED BY CONTRACTOR TO BE CLARIFIED WITH ARCHITECT.
 2. CONTRACTOR TO VERIFY SITE CONDITIONS PRIOR TO CONSTRUCTION AND REPORT ANY DISCREPANCIES TO PROJECT ARCHITECT.
 3. ALL WORK TO BE COMPLETED TO COMPLY WITH RELEVANT AND ALL RELEVANT AUSTRALIAN STANDARDS.
 4. DIMENSIONS TO BE READ IN CONJUNCTION WITH THE TOTAL PACKAGE INCLUDING BUT NOT LIMITED TO: AUTHORITY CONSENTS AND CONDITIONS OF AUTHORITY, SECTION 100/101 SPECIFICATION, FINISHES & FINISHES SCHEDULE AND TENDER FORMS.

GEOTECHNICAL + ENVIRONMENTAL
 JK Geotechnics
 T: 02 8888 5000

LANDSCAPE ARCHITECT
 Lorna Harbort Pty Ltd
 T: 02 9555 1147

SURVEYOR
 Frankham Engineering Surveys
 T: 02 9636 3248

DOA
 du Charroux Chun
 T: 03 8006 2343

CIVIL / HYDRAULIC / STRUCTURAL / TRAFFIC
 Workheads Consulting Engineers
 T: 02 8448 2800

PLANNER
 SP7 Planning
 T: 02 9980 6553

ELECTRICAL / COMMS / SECURITY / ESD
 Frankham Engineering Surveys
 T: 02 9437 1000

FPES ENGINEER
 MCD Fire Engineering
 T: 0403 922 145

BCA
 Spire DLA Pty Ltd
 T: 02 9555 3160


ACOUSTIC
 Day Design Pty Ltd
 T: 02 9046 3000

ELECTRICAL / COMMS / SECURITY / ESD
 Frankham Engineering Surveys
 T: 02 9437 1000

FPES ENGINEER
 MCD Fire Engineering
 T: 0403 922 145



PERUMAL PEDAVOLI ARCHITECTS
 T: +61 2 9291 0000
 WEB: www.ppa-ll.com.au
 Nominated Architect
 Vince Pedavoli NSW reg No. 5045

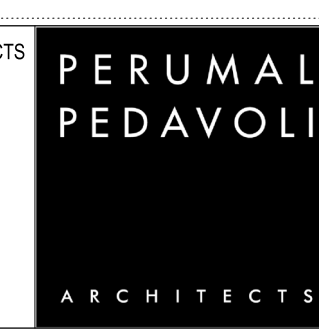

GLEDSDOOD HILLS PUBLIC SCHOOL
 HERMITAGE WAY
 GLEDSDOOD HILLS NSW 2557

ELEVATIONS & SECTIONS - SHEET 4

SCALE 1:200 @ A1

20 MAY 2017

DRAWING NUMBER	PROJECT	DISCIPLINE	PHASE	SHEET NUMBER	REVISION
3198	ARC	SD	02	004	E