


 = Denotes operable glazing

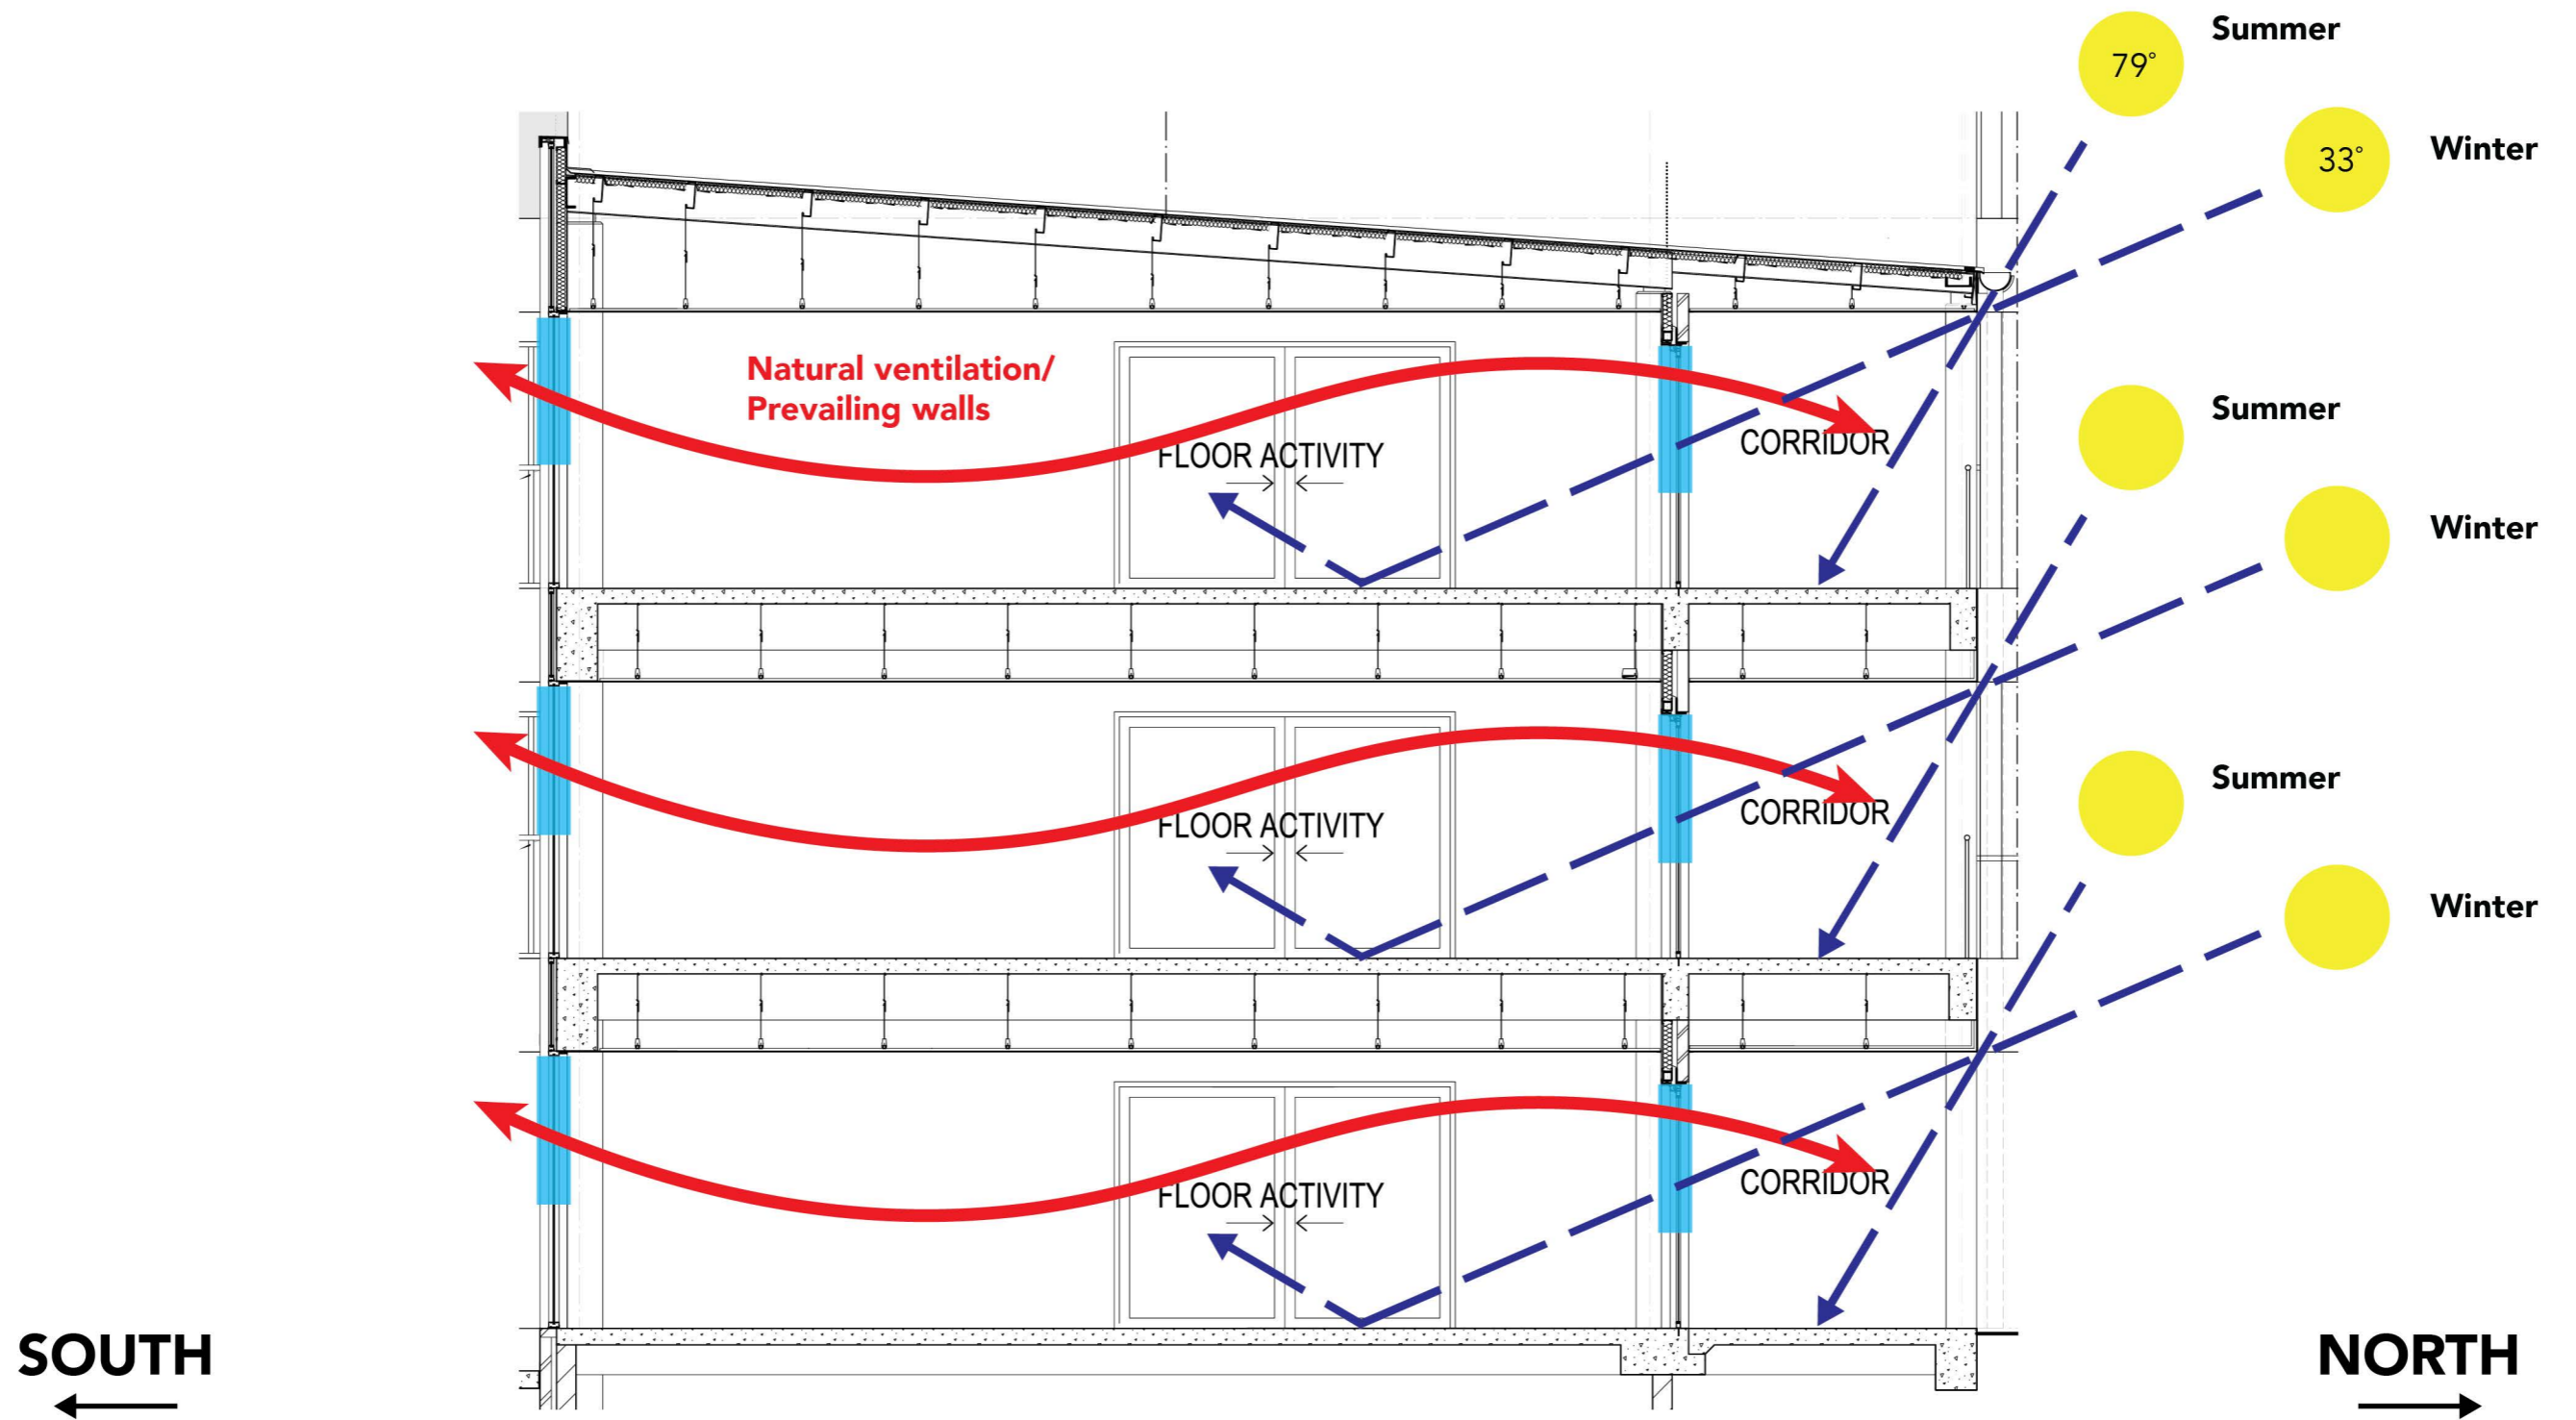

Section Diagram – Homebases Typically

Gledswood Hills P.S. – SK.01 “Natural Light & Ventilation Diagram”