


LEGEND


- NEW STORMWATER PIPE
- EXISTING STORMWATER PIPE
- OVERLAND FLOW PATH / FORMED SWALE
- NEW STORMWATER PITS
- EXISTING STORMWATER PITS
- RWT
- RAINWATER TANK
- DESIGN SPOT LEVELS
- CLEAR OUT
- DOWNSPIPE

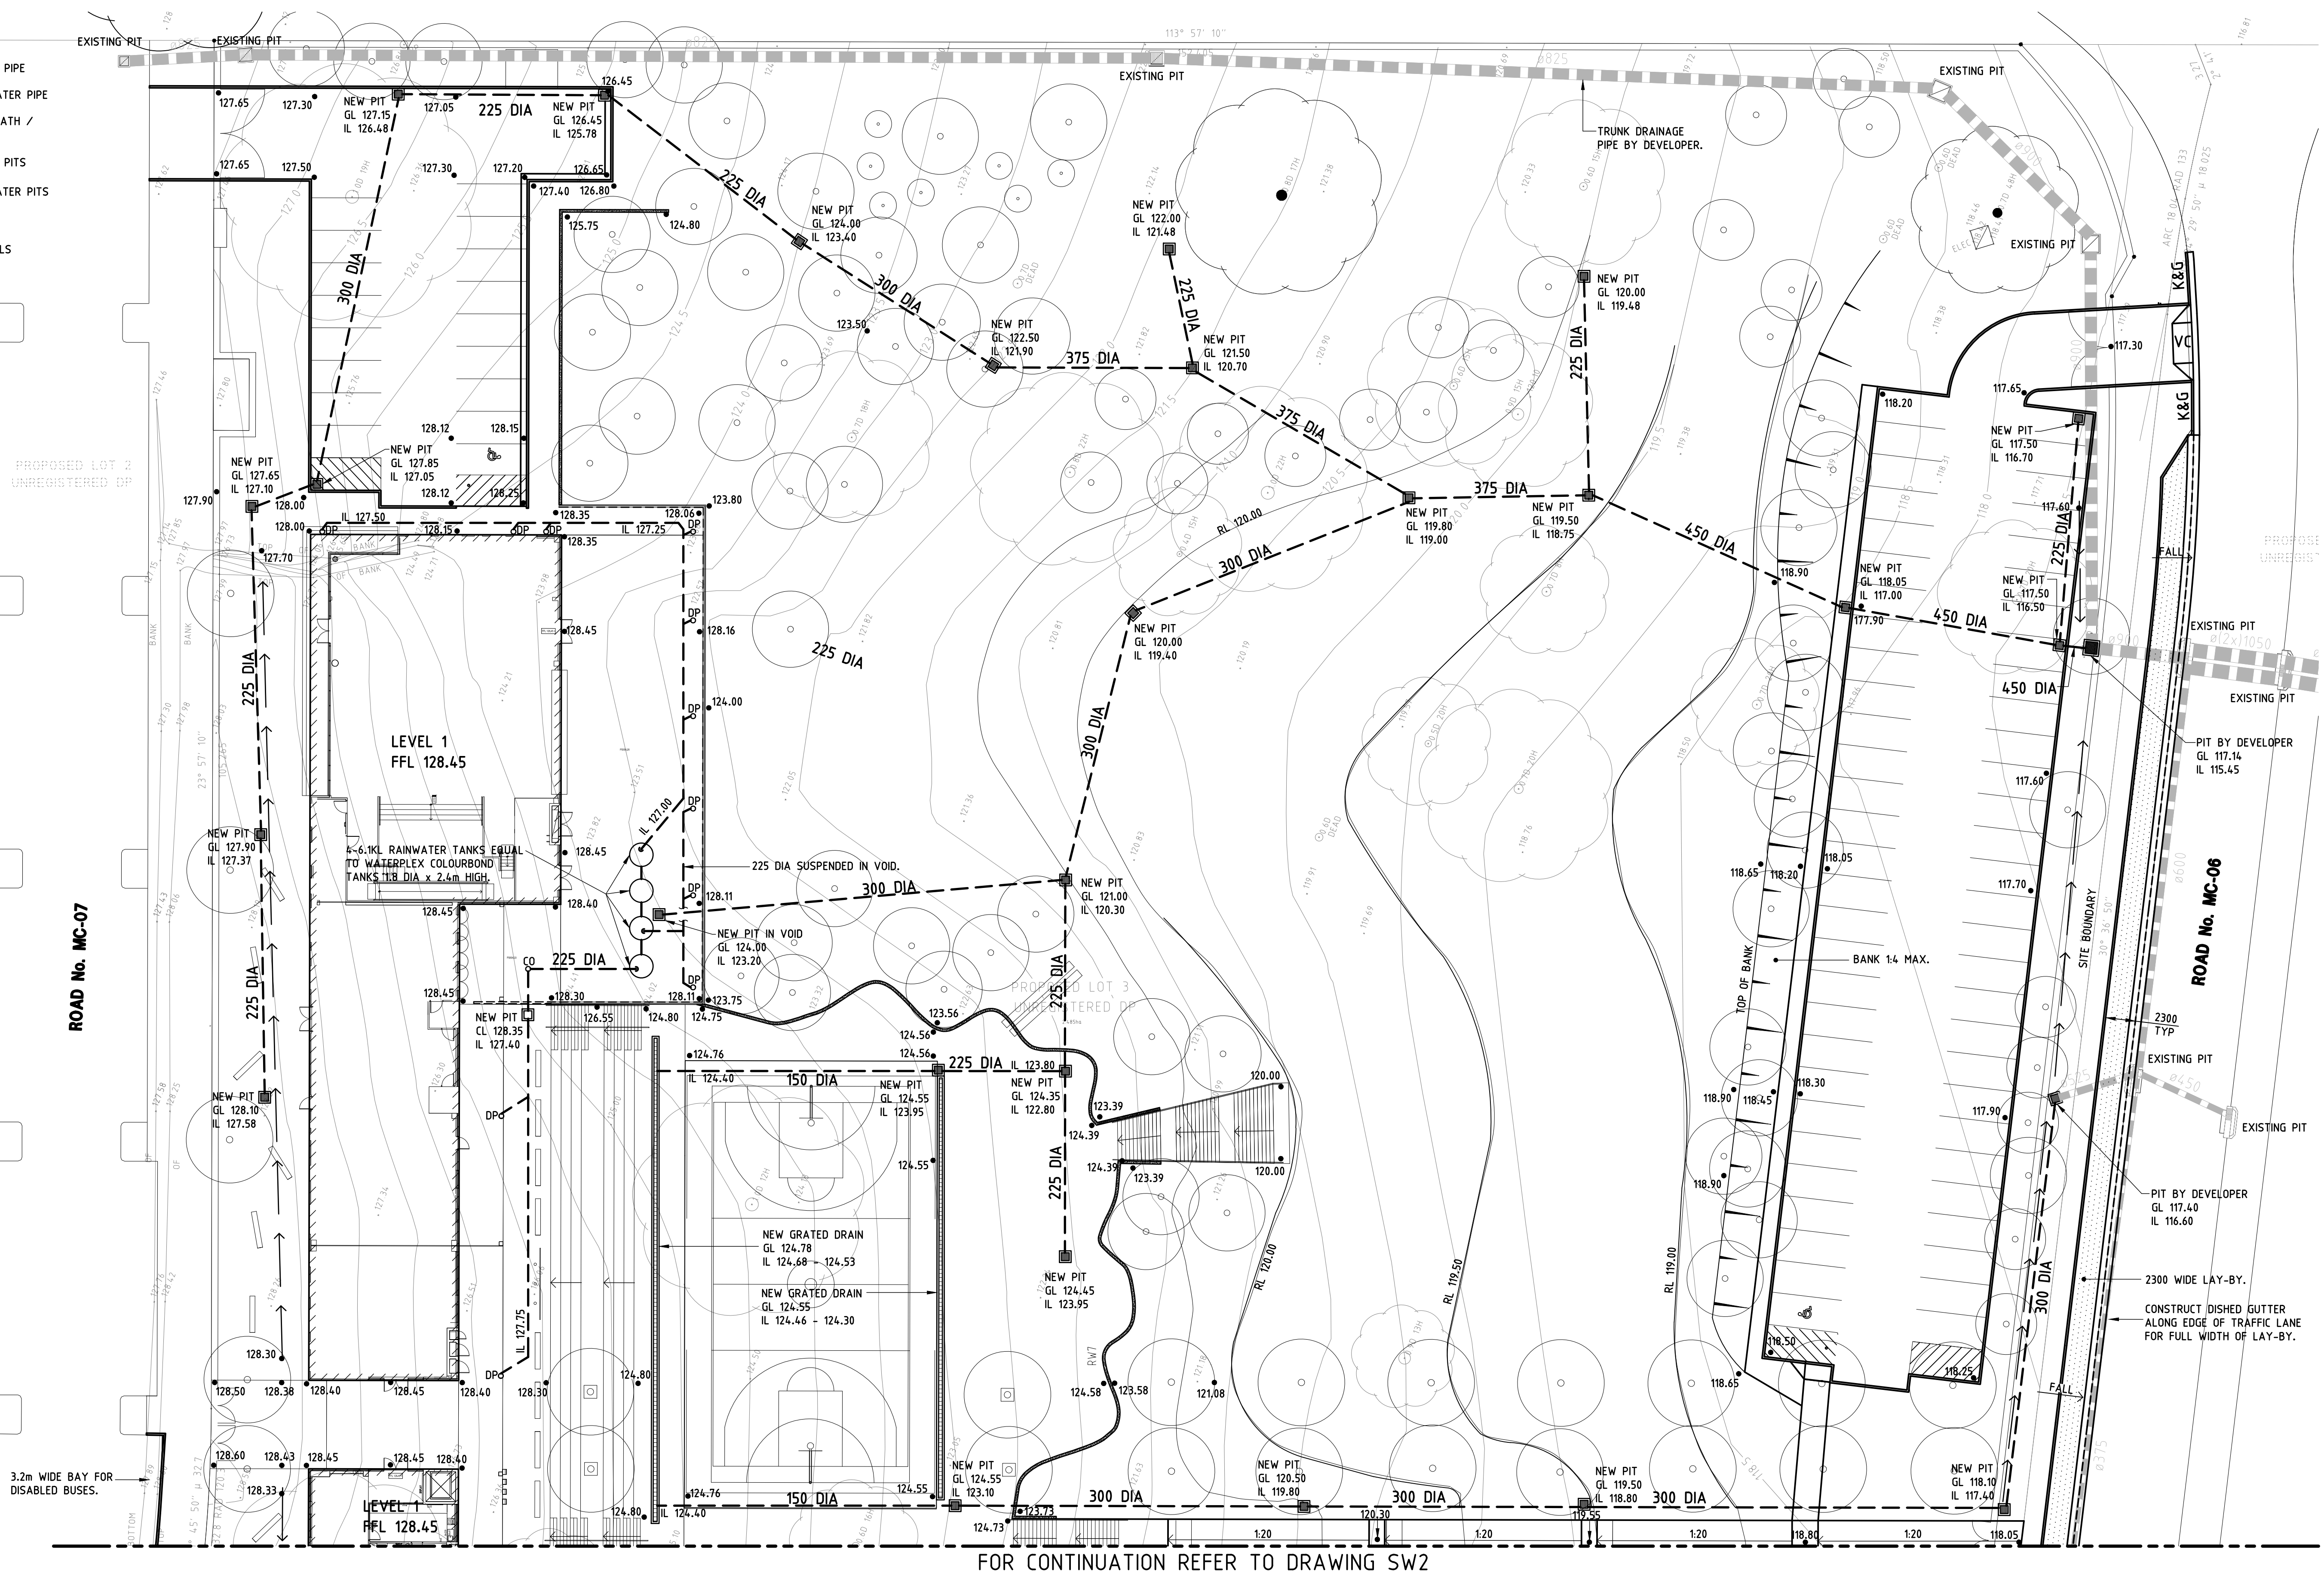

FOR CONTINUATION REFER TO DRAWING SW2

REFERENCE DRAWINGS:
FOR STANDARD NOTES REFER TO DRG. No. S1.

No.	Date	Description	Ver.	Appr.
A	17.08.17	UPDATED LAYOUT		
B	06.10.17	LAYBACK, BANK & KERB & GUTTERS ADDED		

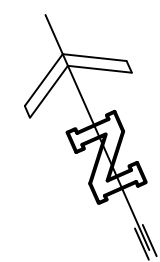

Architect
PERUMAL PEDAVOLI
LVL 2, 458-468 WATTLE STREET
ULTIMO, NSW, 2007

Woolacotts.
CONSULTING ENGINEERS

T +61 2 8241 9900 | www.woolacotts.com.au
Ground Floor, 12a Brown Street, Chatswood, NSW 2067
This drawing is copyright and must not be used, reproduced or copied wholly or in part without written permission of Woolacotts Consulting Engineers Pty Ltd.

GLEDSDOOD HILLS
PUBLIC SCHOOL

STORMWATER MANAGEMENT
PLAN - SHEET 1

Date	Scale	Job number	Approved	Verified	Prepared
JUNE 2017	A1				
1:250					

16-238

SW1

C