



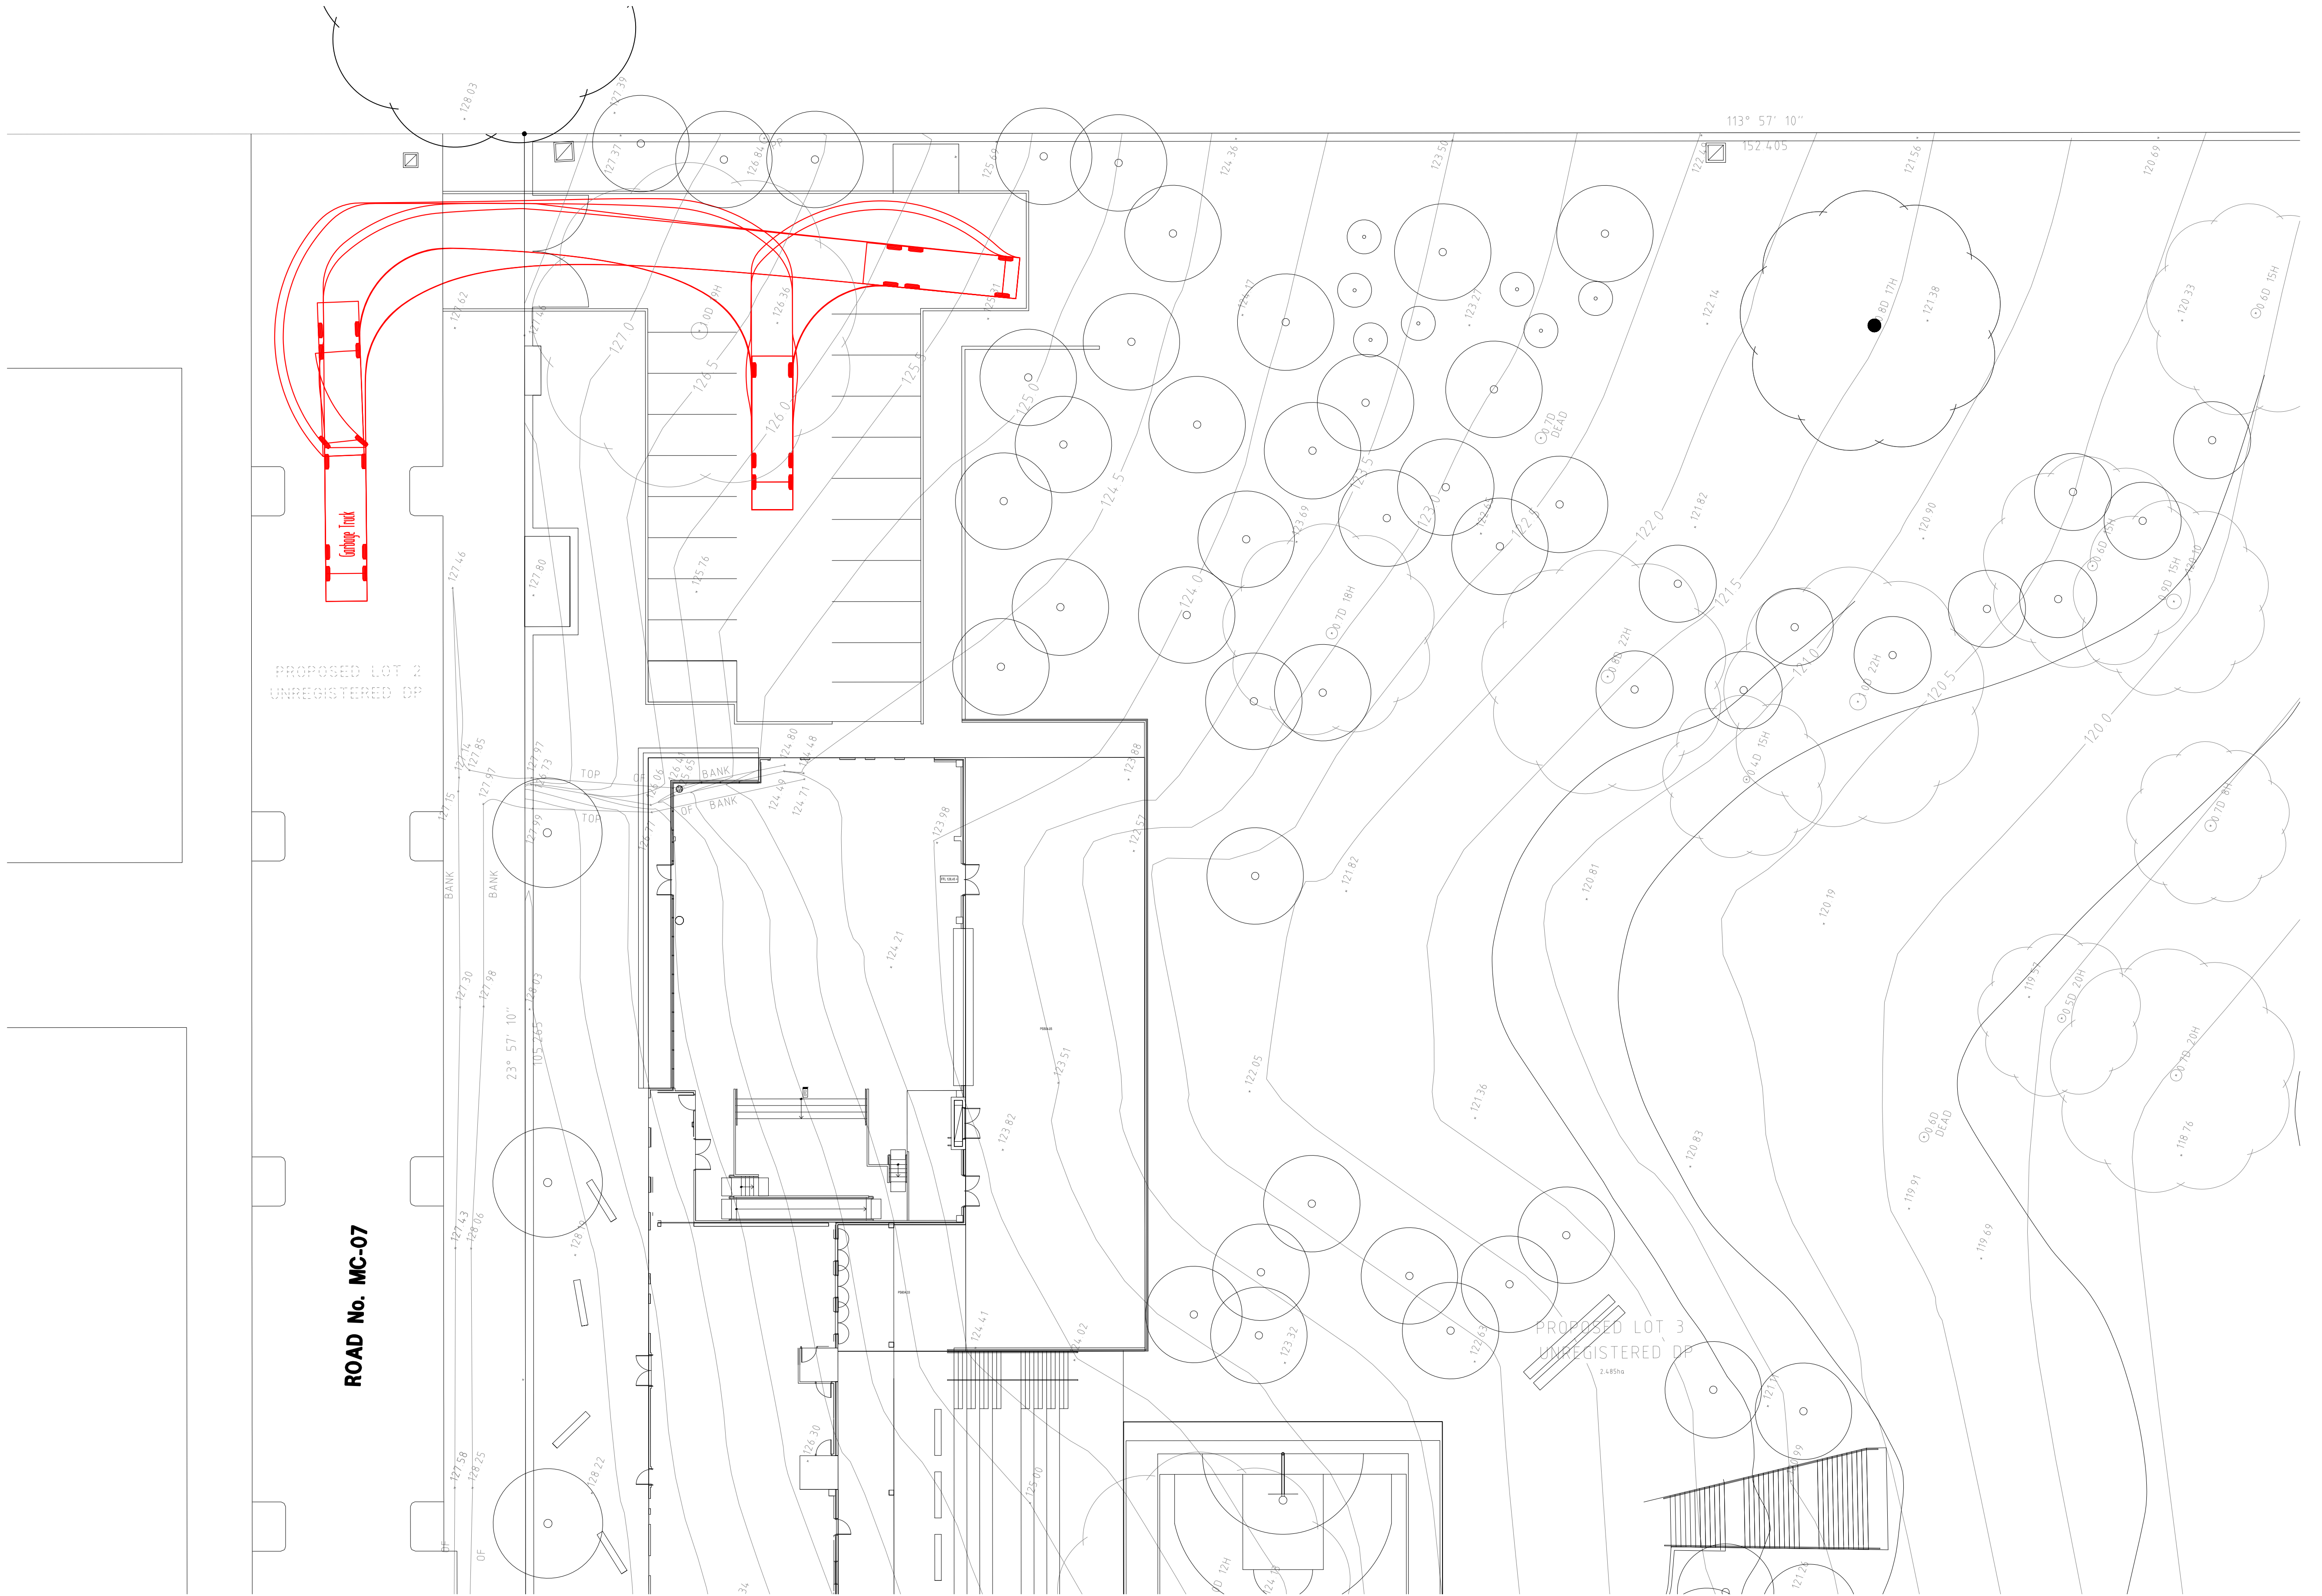

No.	Date	Description	Ver.	Appr.
A	10.10.17	CARPARKING AMENDED		
B	16.10.17	TURNING PATH AMENDED		

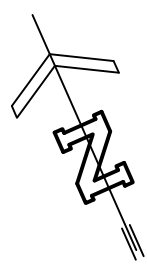

Architect
PERUMAL PEDAVOLI
LVL 2, 458-468 WATTLE STREET
ULTIMO, NSW, 2007

Woolacotts.
CONSULTING ENGINEERS

T +61 2 8241 9900 | www.woolacotts.com.au
Ground Floor, 12a Brown Street, Chatswood, NSW 2067
This drawing is copyright and must not be used, reproduced or copied wholly or in part without written permission of Woolacotts Consulting Engineers Pty Ltd.

GLEDSDOOD HILLS
PUBLIC SCHOOL

TURNING PATH -
GARBAGE TRUCK

Date
JUNE 2017

Scale @ A1
1:200

Job number
16-238

Approved

Verified

C.M.W
09.08.17

Prepared

J.K
09.08.17

Drawing number

Amendment

TP1
C