


PLOTFILE DATE: 20/10/2017 PLOTFILE TIME: 2:38:58 PM

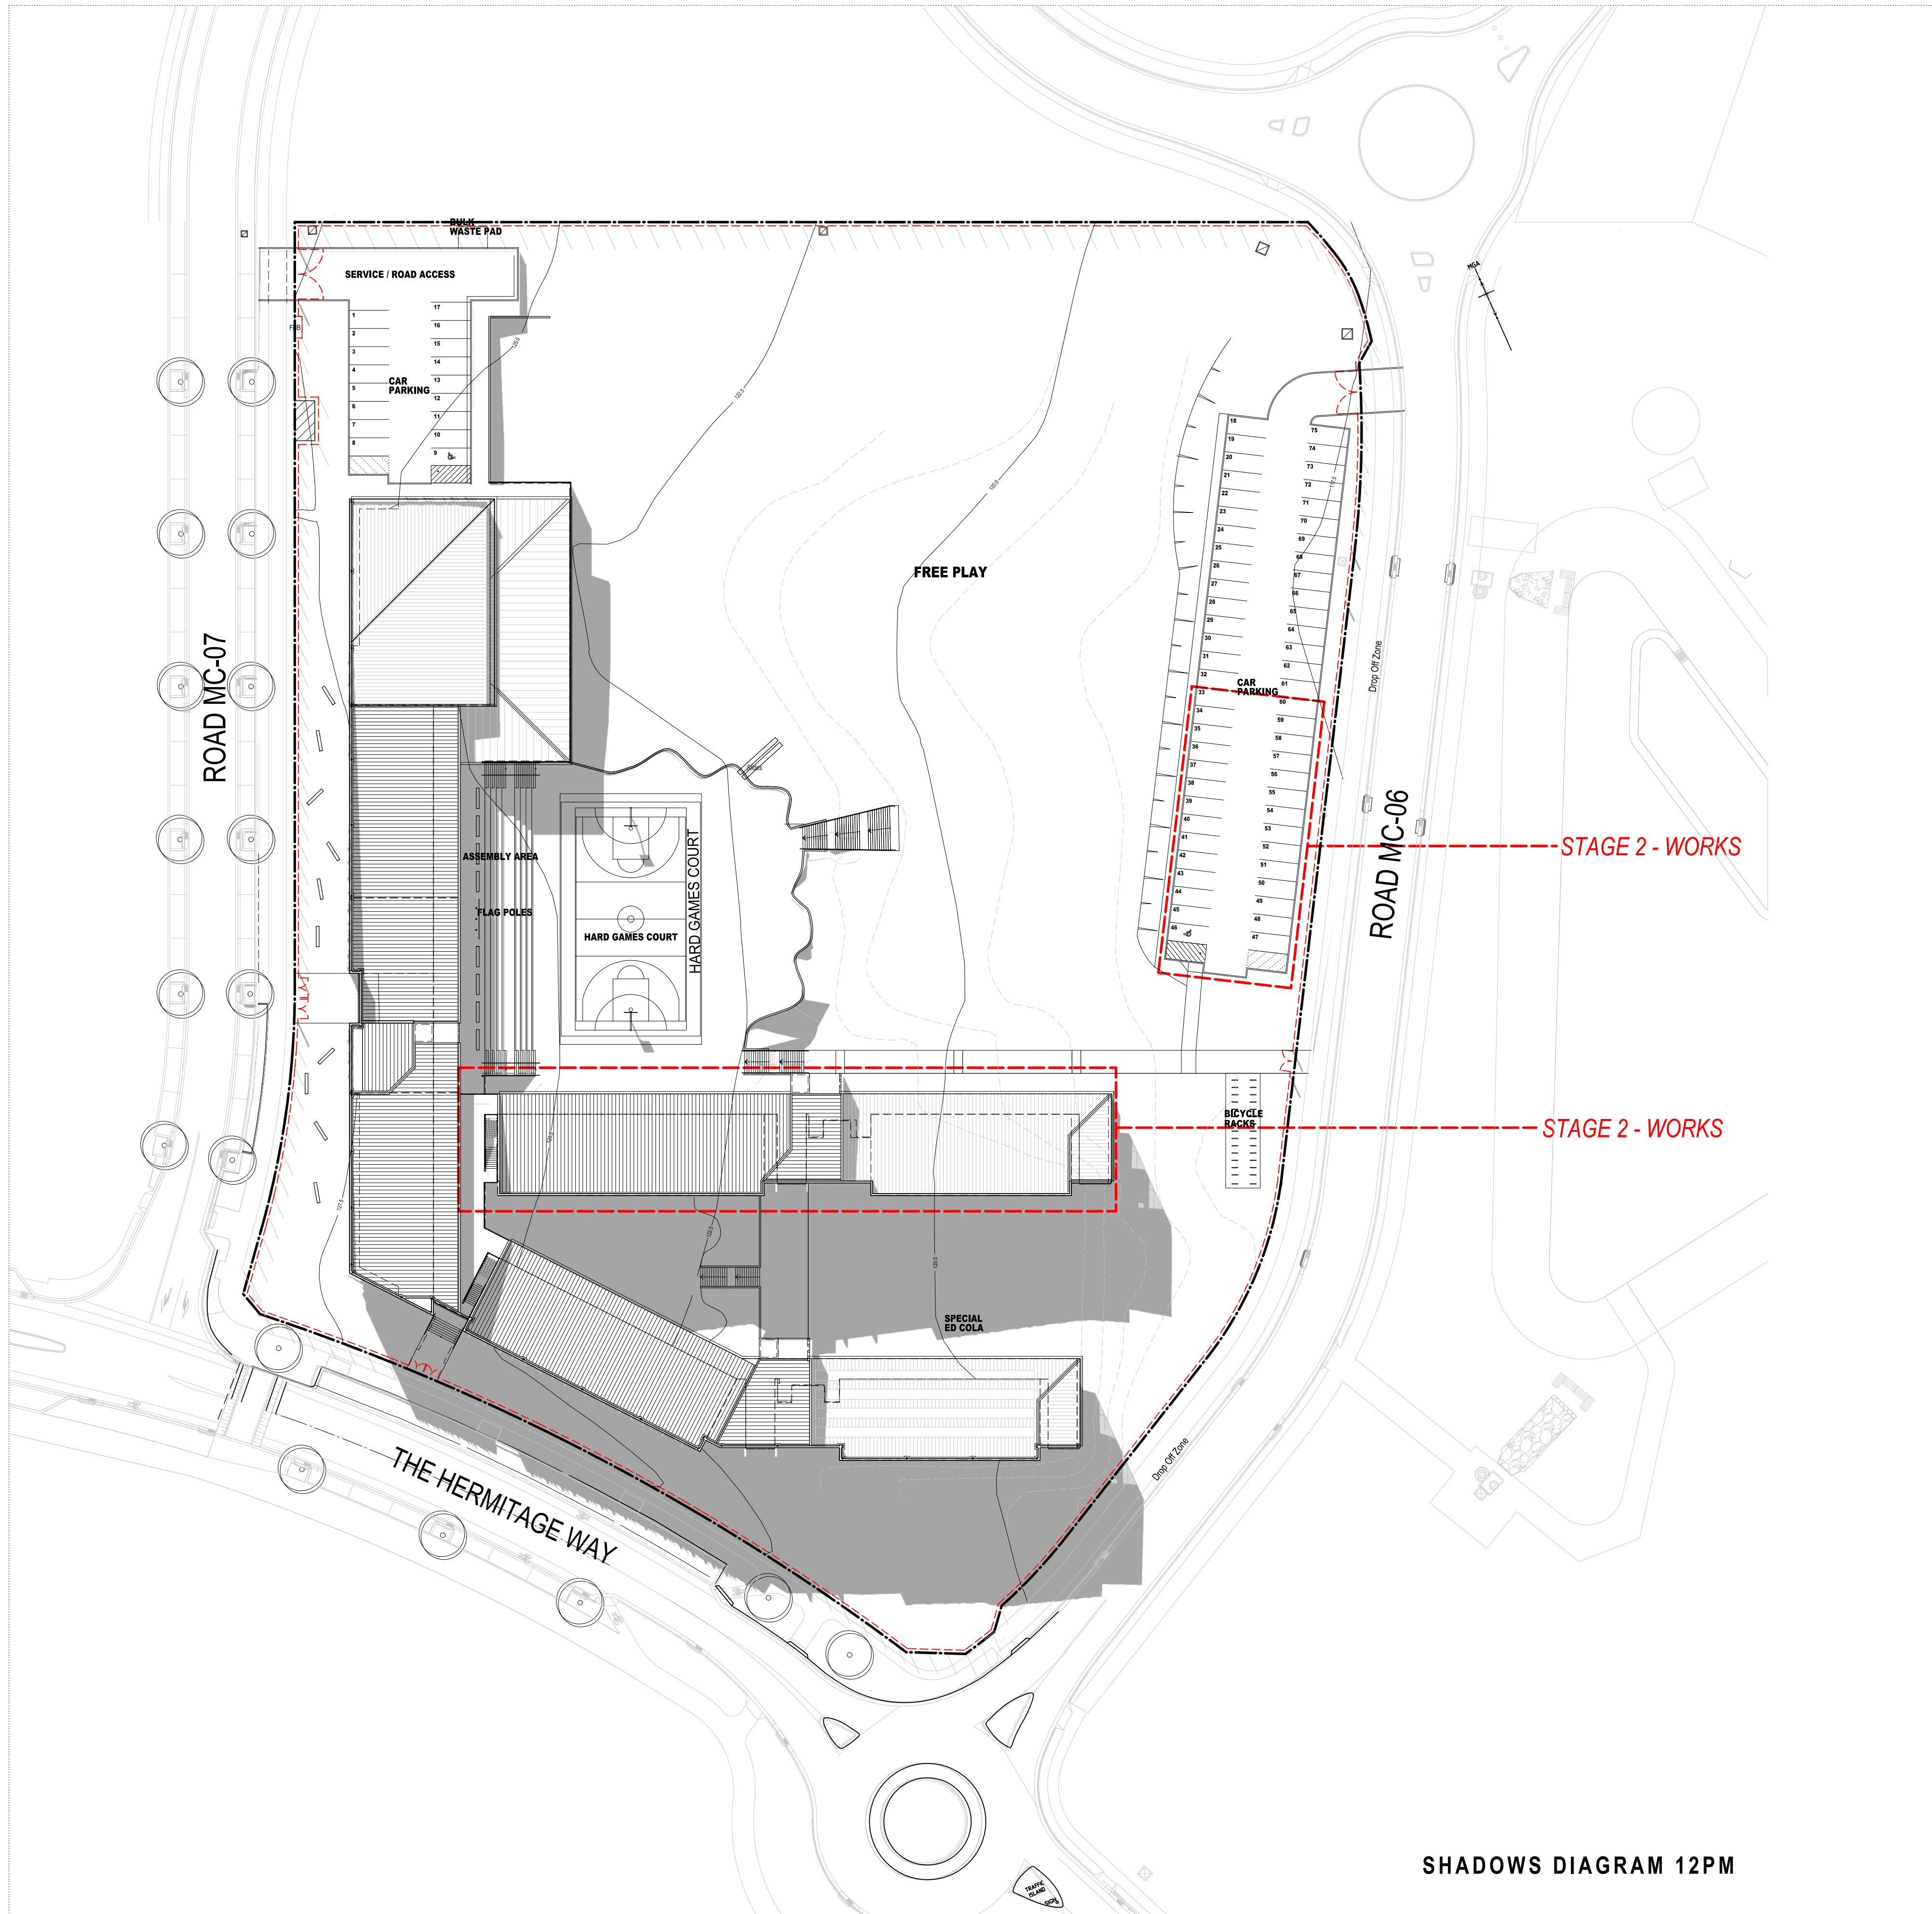

SHADOWS DIAGRAM 12PM

AMENDMENTS			
REV	BY	DATE	DESCRIPTION
A	ML	17.08.17	ISSUED FOR SSD APPROVAL
B	ML	25.08.17	SCHEMATIC DESIGN SUBMISSION
C	ML	05.09.17	SCHEMATIC DESIGN SUBMISSION - RESUBMITTED
D	ML	20.10.17	RE-ISSUED FOR SSD APPROVAL

NOTE:
WORK TO PROPOSED DIMENSIONS. DO NOT SCALE FROM DRAWING. ANY DIMENSION DISCREPANCIES TO BE CLARIFIED WITH ARCHITECT.
CONTRACTOR TO VERIFY SITE CONDITIONS PRIOR TO CONSTRUCTION AND REPORT ANY DISCREPANCIES TO ARCHITECT.
ALL ASPECTS OF CONSTRUCTION TO COMPLY WITH BCA AND ALL RELEVANT AUSTRALIAN STANDARDS.
DRAWING TO BE USED IN CONJUNCTION WITH THE TOTAL PACKAGE INCLUDING BUT NOT LIMITED TO ANY AUTHORITY CONSENTS AND CONDITIONS FOR STATEMENT, SECTION, SURVEY SPECIFICATION, FIXTURES & FINISHES SCHEDULE AND TENDER FORMS.

GEOTECHNICAL + ENVIRONMENTAL JK Geotechnics T: 02 8888 5000	CIVIL / HYDRAULIC / STRUCTURAL / TRAFFIC Woodcocks Consulting Engineers T: 02 8448 2800	BCA Group DLA Pty Ltd T: 02 9555 3160
LANDSCAPE ARCHITECT Lorin Harrison Pty Ltd T: 02 9555 1147	PLANNER DPT Planning T: 02 9980 8553	ACOUSTIC Day Design Pty Ltd T: 02 9046 3500
SURVEYOR Frankham Engineering Surveys T: 02 9636 3249	ELECTRICAL / COMM / SECURITY / ESD JMA Consulting Engineers T: 02 9437 1000	FIRE ENGINEER MCD Fire Engineering T: 9423 922 / 46
DIA du Chateau Chun T: 02 8006 2343		

PERUMAL PEDAVOLI ARCHITECTS T: +61 2 9291 0000 WEB: www.ppa-ll.com.au Notified Architect: Vince Pedavoli NSW reg No. 5045	PERUMAL PEDAVOLI ARCHITECTS
---	-----------------------------




PROJECT 3198	DISCIPLINE ARC	PHASE SD	SERIES NUMBER 20 002	REVISION D
-----------------	-------------------	-------------	-------------------------	---------------

20 OCTOBER 2017
SHADOWS DIAGRAM - 21 JUNE 12 PM

					SCALE 1:500 @ A1
	20 OCTOBER 2017				
	DRAWING NUMBER				REVISION
	PROJECT	DISCIPLINE	PHASE	SERIES NUMBER	
	3198	ARC	SD	20 002	D

PLOTFILE DATE: 20/10/2017 PLOTFILE TIME: 2:55:15 PM

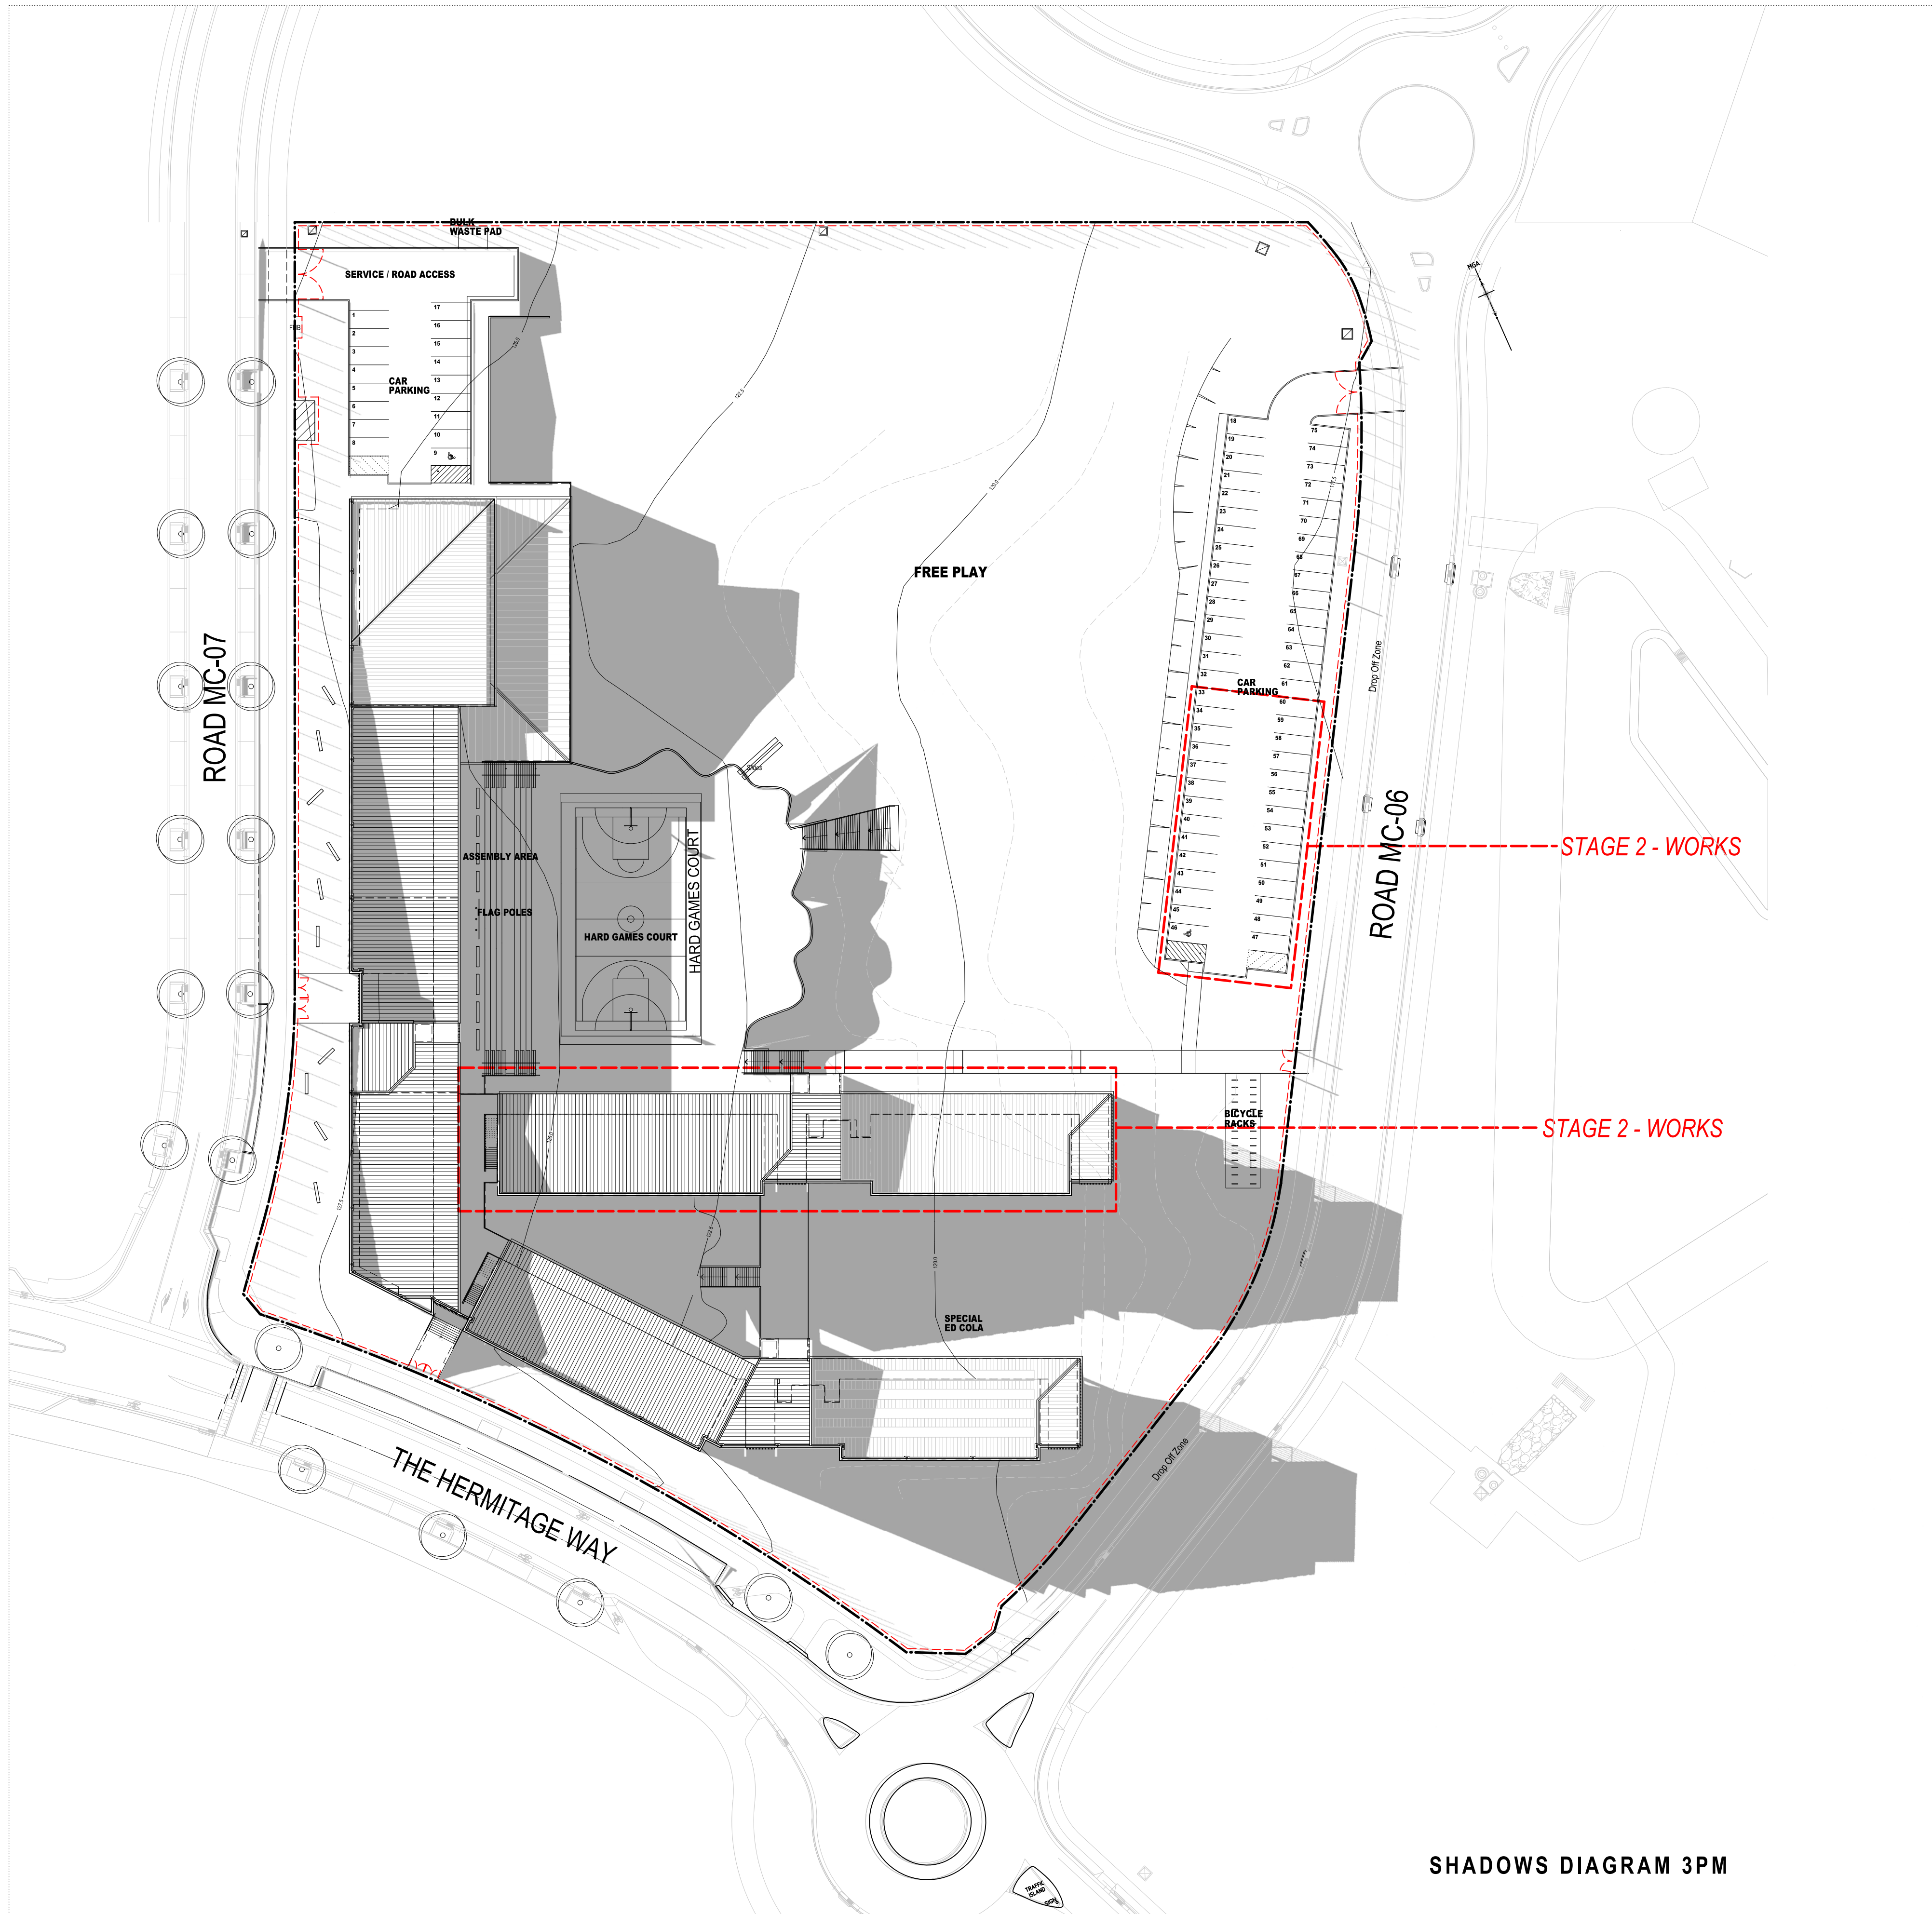


SHADOWS DIAGRAM 3PM

AMENDMENTS			
REV	BY	DATE	DESCRIPTION
A	ML	17.08.17	ISSUED FOR SSD APPROVAL
B	ML	25.08.17	SCHEMATIC DESIGN SUBMISSION
C	ML	05.09.17	SCHEMATIC DESIGN SUBMISSION - RESUBMITTED
D	ML	20.10.17	RE-ISSUED FOR SSD APPROVAL

NOTE:
WORK TO PROPOSED DIMENSIONS. DO NOT SCALE FROM DRAWING. ANY DIMENSION DISCREPANCIES TO BE CLARIFIED WITH ARCHITECT.
CONTRACTOR TO VERIFY SITE CONDITIONS PRIOR TO CONSTRUCTION AND REPORT ANY DISCREPANCIES TO ARCHITECT.
ALL WORK TO BE IN ACCORDANCE WITH ALL RELEVANT AUSTRALIAN STANDARDS.
DRAWING TO BE USED IN CONSTRUCTION WITH THE TOTAL PACKAGE INCLUDING BUT NOT LIMITED TO ANY AUTHORITY CONSENTS AND CONDITIONS, SOA STATEMENT, SECTION 1, SURVEY SPECIFICATION, FIXTURES & FINISHES SCHEDULE AND TENDER FORMS.

GEOTECHNICAL + ENVIRONMENTAL JK Geotechnics T: 02 9888 5000	CIVIL / HYDRAULIC / STRUCTURAL / TRAFFIC Woodroffe Consulting Engineers T: 02 8448 2800	BCA Group DLA Pty Ltd T: 02 9355 3160
LANDSCAPE ARCHITECT Lorin Harrison Pty Ltd T: 02 9555 1147	PLANNER GPT Planning T: 02 9980 8553	ACOUSTIC Day Design Pty Ltd T: 02 9046 3500
SURVEYOR Frankham Engineering Surveys T: 02 9636 3249	ELECTRICAL / COMM / SECURITY / ESD JMA Consulting Engineers T: 02 9437 1000	FIRE ENGINEER MCD Fire Engineering T: 0423 922 745
DIA du Chateau Chun T: 02 8006 2343		

PERUMAL PEDAVOLI ARCHITECTS T: +61 2 9291 0000 WEB: www.ppa-arch.com.au Notified Architect: Vince Pedavoli NSW reg No. 5045	PERUMAL PEDAVOLI ARCHITECTS
---	-----------------------------

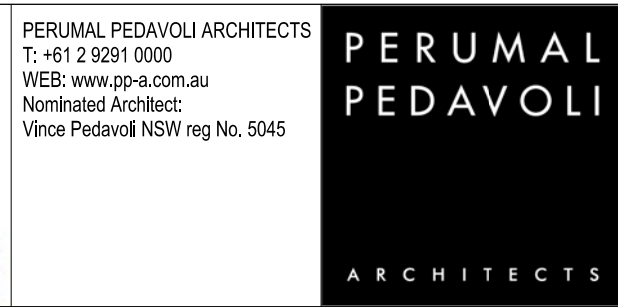

**GLEDSDOOD HILLS
PUBLIC SCHOOL**
HERMITAGE WAY
GLEDSDOOD HILLS NSW 2557
SHADOWS DIAGRAM - 21 JUNE 3 PM

20 OCTOBER 2017				SCALE 1:500 @ A1
DRAWING NUMBER 3198	DISCIPLINE ARC	PHASE SD	SERIES NUMBER 20 003	REVISION D