



SECTION 01
SCALE 1:200

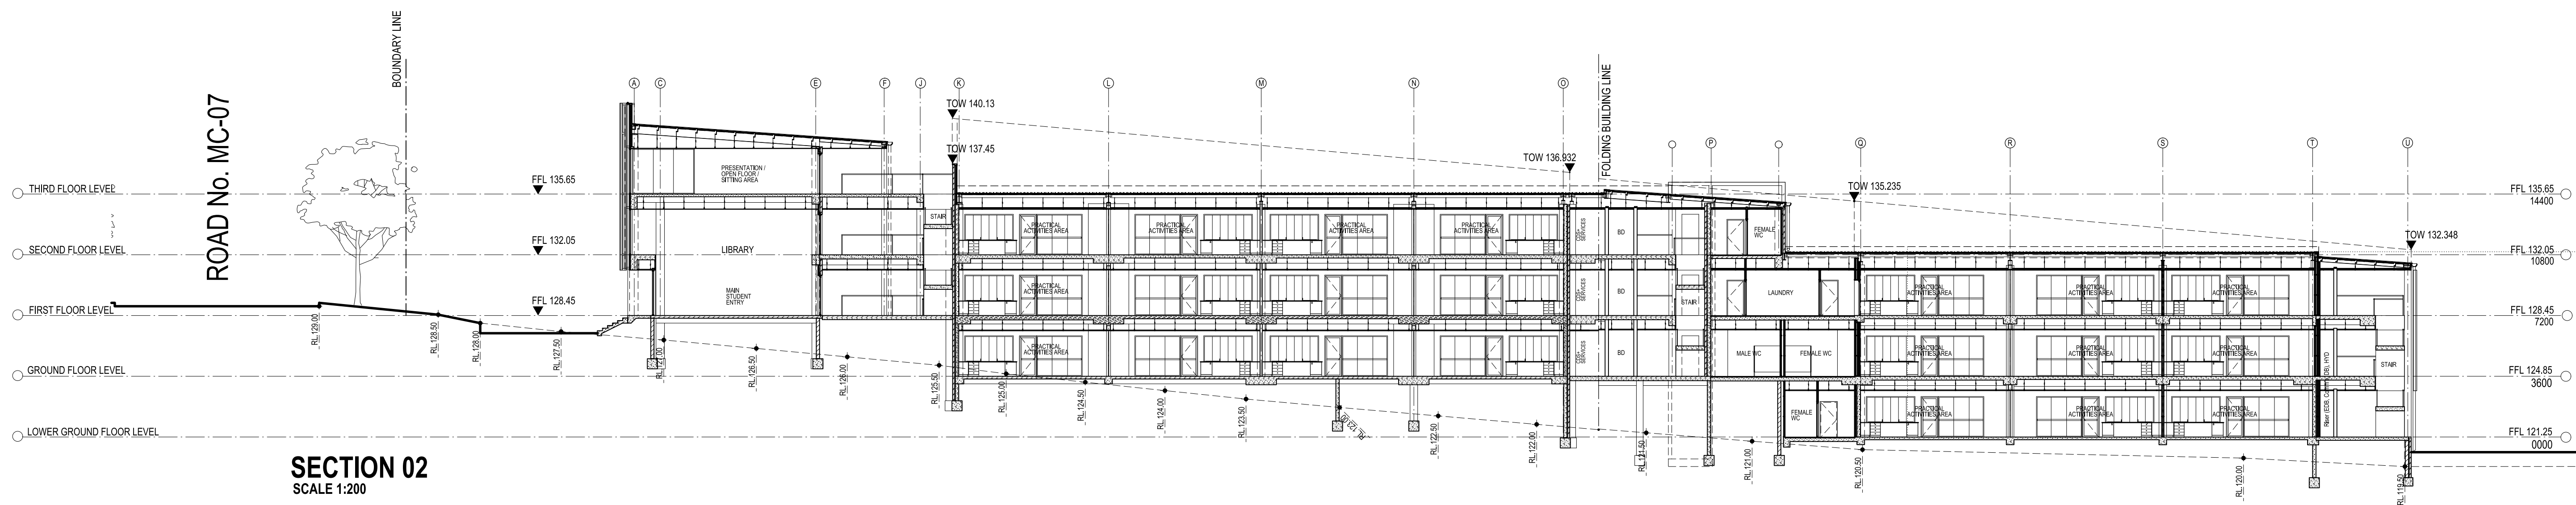

SECTION 02
SCALE 1:200

SECTION 01

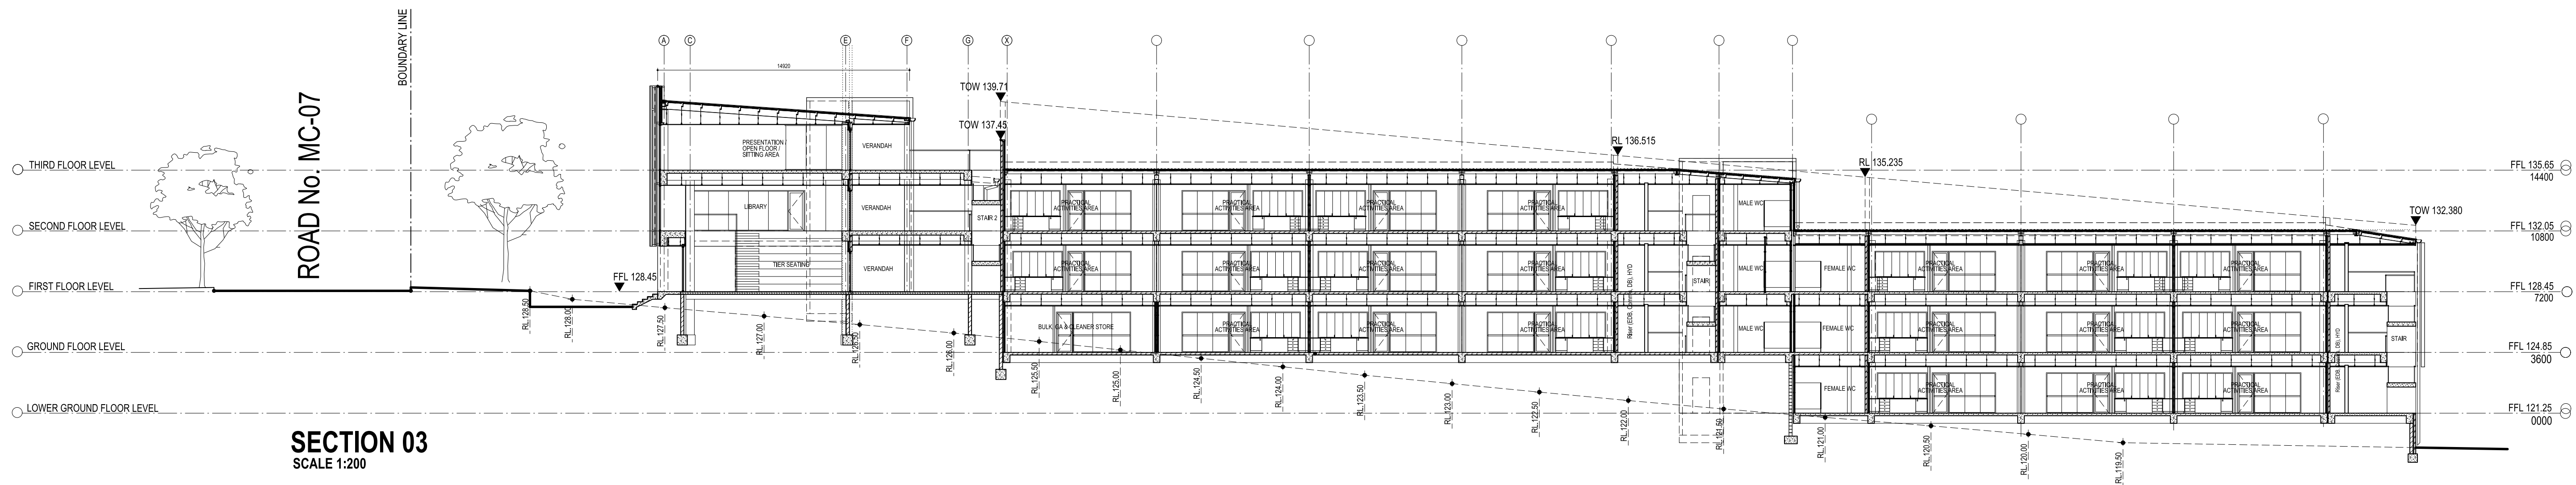

SECTION 03
SCALE 1:200

REV	BY	DATE	DESCRIPTION
A	ML	17.08.17	ISSUED FOR SSD APPROVAL
B	ML	25.08.17	SCHEMATIC DESIGN SUBMISSION
C	ML	05.09.17	SCHEMATIC DESIGN SUBMISSION - RESUBMITTED
D	ML	20.10.17	RE-ISSUED FOR SSD APPROVAL

NOTES:
1. WORK TO FOLLOW DIMENSIONS, DO NOT SCALE FROM DRAWING. ANY DIMENSION DISCREPANCIES TO BE CLARIFIED WITH ARCHITECT.
2. CONTRACTOR TO VERIFY SITE CONDITIONS PRIOR TO CONSTRUCTION AND REPORT ANY DISCREPANCIES TO ARCHITECT.
3. ALL DIMENSIONS ARE TO FACE UNLESS OTHERWISE SPECIFIED.
4. ALL DIMENSIONS TO BE IN ACCORDANCE WITH AS/NZS 1100 AND ALL RELEVANT AUSTRALIAN STANDARDS.
5. DRAWING TO BE USED IN CONNECTION WITH THE TOTAL PACKAGE INCLUDING BUT NOT LIMITED TO PLANT AUTHORITY CONSENTS AND CONSTRUCTION AND ERECTION SECTION DRAWING, PRELIMINARY, FINISHES & FINISHED SCHEDULE AND TENDER FORMS.

GEOTECHNICAL + ENVIRONMENTAL
JK Geotechnical
T: 02 8888 5000

LANDSCAPE ARCHITECT
Luna Harrison Pty Ltd
T: 02 9555 1147

CIVIL/HYDRAULIC/STRUCTURAL/TRAFFIC
Woodhouse Consulting Engineers
T: 02 8448 2800

PLANNER
DPT Planning
T: 02 9980 8553

SURVEYOR
Franklin Engineering Surveys
T: 02 9635 2458

DDA
du Chateau Chun
T: 02 8006 2343

BCA
Owen DLA Pty Ltd
T: 02 9355 3100

ACOUSTIC
Day Design Pty Ltd
T: 02 9048 3800

ELECTRICAL/COMMS/SECURITY/ESD
LIFT MECHANICAL
J&A Consulting Engineers
T: 02 9437 1000

FIRE ENGINEER
MCD Fire Engineering
T: 0423 922 145




Education

PERUMAL PEDAVOLI ARCHITECTS
PROJECT: 3198
DESCRIPTION: ARC
FRAME: SD
SERIES NUMBER: 02_004
REVISION: D

PERUMAL PEDAVOLI
ARCHITECTS

GLEDSDOOD HILLS
PUBLIC SCHOOL
HERMITAGE WAY
GLEDSDOOD HILLS NSW 2557
ELEVATIONS & SECTIONS -
SHEET 4

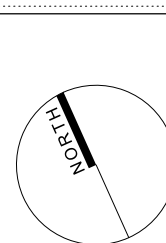


PROJECT	DESCRIPTION	FRAME	SERIES NUMBER	REVISION
3198	ARC	SD	02_004	D

SCALE 1:200 @ A1

20 OCTOBER 2017

PLOTFILE DATE: 20/10/2017 PLOTFILE TIME: 2:55:15 PM

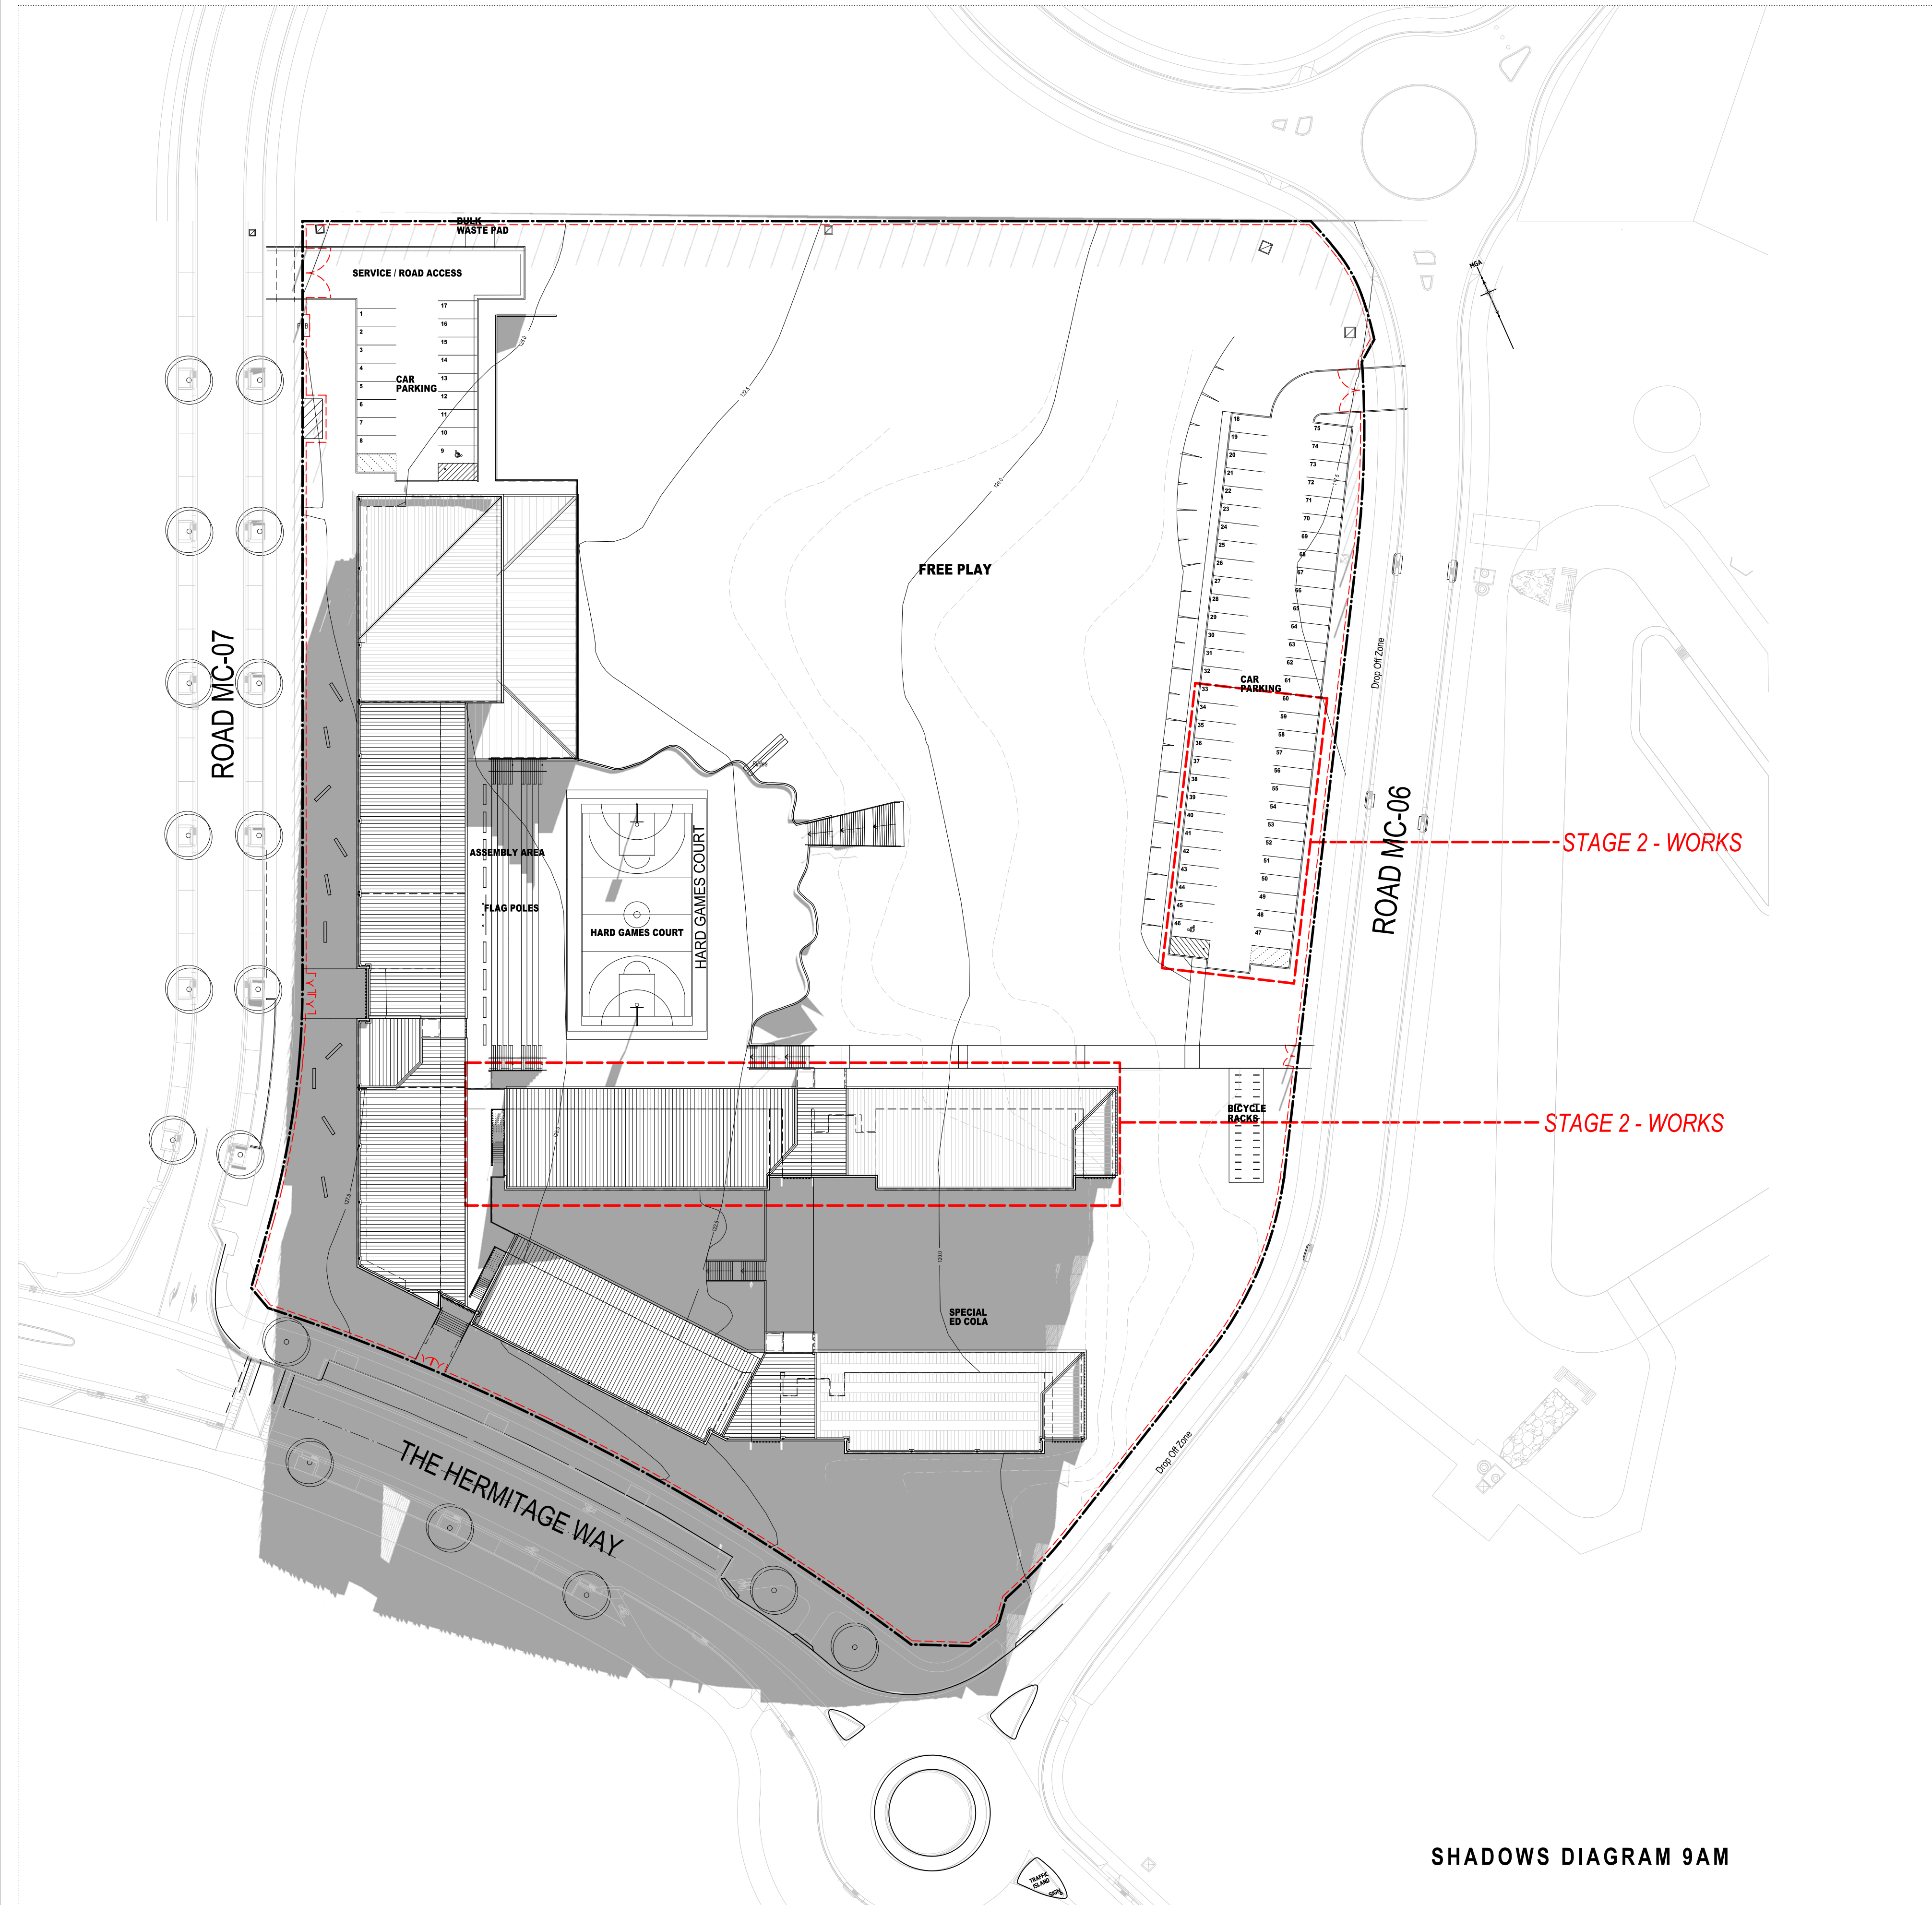


SHADOWS DIAGRAM 9AM

AMENDMENTS			
REV	BY	DATE	DESCRIPTION
A	ML	17.08.17	ISSUED FOR SSD APPROVAL
B	ML	25.08.17	SCHEMATIC DESIGN SUBMISSION
C	ML	05.09.17	SCHEMATIC DESIGN SUBMISSION - RESUBMITTED
D	ML	20.10.17	RE-ISSUED FOR SSD APPROVAL

NOTE:
HOW TO READ DIMENSIONS: DO NOT SCALE FROM DRAWING. ANY DIMENSION DISCREPANCIES TO BE CLARIFIED WITH ARCHITECT.
CONTRACTOR TO VERIFY SITE CONDITIONS PRIOR TO CONSTRUCTION AND REPORT ANY DISCREPANCIES TO ARCHITECT.
ALL ASPECTS OF CONSTRUCTION TO COMPLY WITH BCA AND ALL RELEVANT AUSTRALIAN STANDARDS.
DRAWING TO BE USED IN CONSTRUCTION WITH THE TOTAL PACKAGE INCLUDING BUT NOT LIMITED TO ANY AUTHORITY CONSENTS AND CONDITIONS FOR STATEMENT, SECTION, SURVEY SPECIFICATION, FIXTURES & FINISHES SCHEDULE AND TENDER FORMS.

GEOTECHNICAL + ENVIRONMENTAL JK Geotechnics T: 02 8888 5000	CIVIL / HYDRAULIC / STRUCTURAL / TRAFFIC Woodroffe Consulting Engineers T: 02 8448 2800	BCA Group DLA Pty Ltd T: 02 9555 3160
LANDSCAPE ARCHITECT Lorin Harrison Pty Ltd T: 02 9555 1147	PLANNER DPT Planning T: 02 9980 8553	ACOUSTIC Day Design Pty Ltd T: 02 9046 3500
	SURVEYOR Frankham Engineering Surveys T: 02 9638 3249	ELECTRICAL / COMMS / SECURITY / ESD JMA Consulting Engineers T: 02 9437 1000
	DIA du Chateau Chun T: 02 8006 2343	FIRE ENGINEER MCD Fire Engineering T: 0423 922 745

PERUMAL PEDAVOLI ARCHITECTS T: +61 2 9291 0000 WEB: www.pp-arch.com.au Notified Architect: Vince Pedavoli NSW reg No. 5045	PERUMAL PEDAVOLI ARCHITECTS
--	-----------------------------

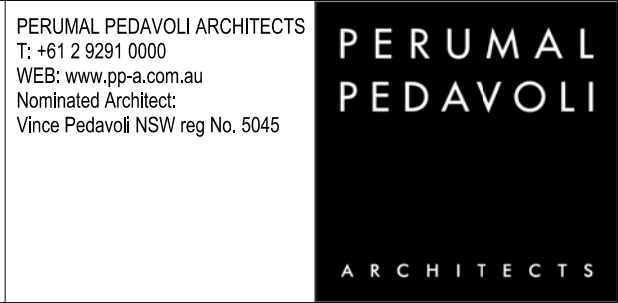

**GLEDSDOOD HILLS
PUBLIC SCHOOL**
HERMITAGE WAY
GLEDSDOOD HILLS NSW 2557
SHADOWS DIAGRAM - 21 JUNE 9 AM

20 OCTOBER 2017				SCALE 1:500 @ A1
DRAWING NUMBER 3198	DISCIPLINE ARC	PHASE SD	SERIES NUMBER 20 001	REVISION D