


PLOT DATE 22/10/19




BOTANICAL NAME	COMMON NAME	MATURE H x W	INSTALL POT SIZE	NO OFF
MEDIUM SCALE DECIDUOUS TREES				
MAIN EAST WEST AVENUE PLANTING				
Sapium sebiferum	Chinese Tallowood	8 x 8	400 litre	22
MEDIUM SCALE FLOWERING TREE TO CENTRAL COURTYARD				
Lagerstroemia 'Natchez'	Crepe Myrtle	7 x 5	200 litre	17
MEDIUM SCALE FOLIAGE DECIDUOUS TREES TO WESTERN BOUNDARY				
Pistacia chinensis	Pistacia tree	7 x 5	200 litre	7
PAPERBARK/BOTTLEBRUSH 'FOREST'				
Callistemon salignus	White Bottlebrush	8 x 5	100 litre	55
Callistemon viminalis	Weeping Bottlebrush	8 x 5	100 litre	7
Melaleuca quinquenervia	Broad Leaved Paperbark	8 x 5	100 litre	16
EVERGREEN NATIVE TREES				
Backhousia myrtifolia	Cinnamon Myrtle	8 x 6	100 litre	26
Cupaniopsis ancardioides	Tuckeroo	5 x 4	100 litre	21
Elaeocarpus reticulatus	Blueberry Ash	5 x 4	100 litre	6
Hymenosporum flavum	Native frangipani	7 x 7	100 litre	11
Tristanopsis 'Luscious'	Water Gum	7 x 7	100 litre	46
SILVER FOLIAGED OLIVE GROVE				
Olea europea 'Swan Hill'	Olive	7 x 7	100 litre	17
MULCHED MASS PLANTING - SHRUBS				
Callistemon Scarlet Flame	Bottlebrush	1 x 1	200mm	717
Callistemon 'Macarthur'	Bottlebrush	1 x 1	200mm	717
Grevillea 'Crimson Villea'	Grevillea	1 x 1	200mm	717
Loropetalum 'China Pink'	Chinese Fringe Flower	1 x 1	200mm	80
Raphiolepis 'Cosmic Pink'	Indian Hawthorn	1 x 1	200mm	717
Westringia 'Grey Box'	Coastal Rosemary	1 x 1	200mm	717
GRASSES + CLUMPING PLANTS				
Doryanthes excelsa	Gynea Lily	1 x 1	150mm	31
Liriope 'Just Right'	Liriope	200 x 300	150mm	80
Lomandra longifolia	Lomandra	1 x 1	150mm	181
Lomandra 'Tanika'	Lomandra	600 x 600	150mm	3308


LEGEND

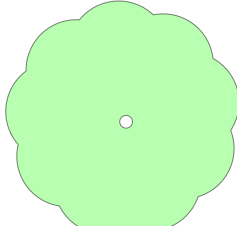


EXISTING TREES TO BE RETAINED

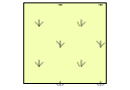


NATURAL TURF ON GRADE

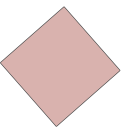


COVERED OUTDOOR LEARNING AREAS + SHADE STRUCTURES

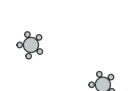


STREET FURNITURE AUSTRALIA METAL CAFE TABLES AND STOOLS

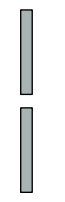

MASS CONCRETE SEATING ELEMENTS

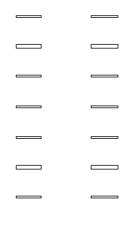

BIKE RACKS

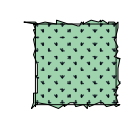

MULCHED MASS PLANTED GARDEN BEDS WITH HARDWOOD EDGE


AMENDMENTS		
REV	BY	DATE
A	LH	19.10.17
B	LH	28.05.18
C	LH	22.10.19

NOTE:
WORK TO DIMENSIONS DO NOT SCALE FROM DRAWING. ANY DIMENSION DISCREPANCIES TO BE CLARIFIED WITH ARCHITECT.
CONTRACTOR TO VERIFY SITE CONDITIONS PRIOR TO CONSULTATION AND REPORT ANY DISCREPANCIES TO ARCHITECT.
SCHEDULE TO ARRANGE ALL NECESSARY PROTECTIONS.
ALL ASPECTS OF CONSTRUCTION TO COMPLY WITH BCA AND ALL RELEVANT AUSTRALIAN STANDARDS.
DRAWINGS TO BE READ IN CONJUNCTION WITH THE TOTAL PACKAGE INCLUDING BUT NOT LIMITED TO ANY AUTHORITY CONSENTS AND CONDITIONS, BCA STATEMENT, SECTION 4 SPECIFICATION, FIXTURES & FINISHES SCHEDULE AND TENDER FORMS.

GEOTECHNICAL + ENVIRONMENTAL
JK Geotechnics
T: 02 9888 5000
ACQUSTIC
Day Design Pty Ltd
T: 02 9046 3800
BCA
Group GLA Pty Ltd
T: 02 9055 5100


CIVIL/HYDRAULIC/STRUCTURAL/TRAFFIC
Woodacott Consulting Engineers
T: 02 9445 2900
PLANNER
GFP Planning
T: 02 9980 6933
SURVEYOR
Frankham Engineering Surveys
T: 02 9636 5245
DDA
du Chateau Chum
T: 03 9006 2243

PERUMAL PEDAVOLI ARCHITECTS
T: +61 2 9291 0000
WEB: www.pp-a.com.au
Nominated Architect:
Vince Pedavoli NSW reg No. 5045
ELECTRICAL/COMMS/SECURITY/ESD
LIFT/MECHANICAL
JPA Consulting Engineers
T: 02 9437 1000
FIRE ENGINEER
MCD Fire Engineering
T: 0423 922 740

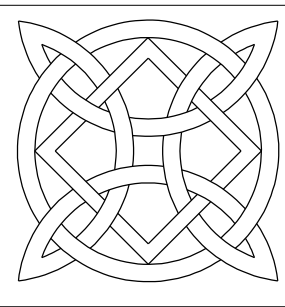

LORNA HARRISON
LANDSCAPE ARCHITECTS
68 Beattie Street
BALMAIN
NSW 2041
M 0403350023
E lorna@landarchitects.com

GLEDSDOOD HILLS
PUBLIC SCHOOL
HERMITAGE WAY
GLEDSDOOD HILLS NSW 2557
LANDSCAPE SITE PLAN

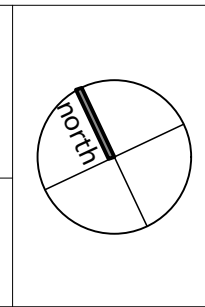

SCALE 1:500 @ A1			
28 May 2018			
DRAWING NUMBER	DISCIPLINE	PHASE	SERIES NUMBER
554	LAN	DA	00_02
			REVISION
			C