


EASEMENT & RESTRICTIONS FOR PADMOUNT SUBSTATION 97978


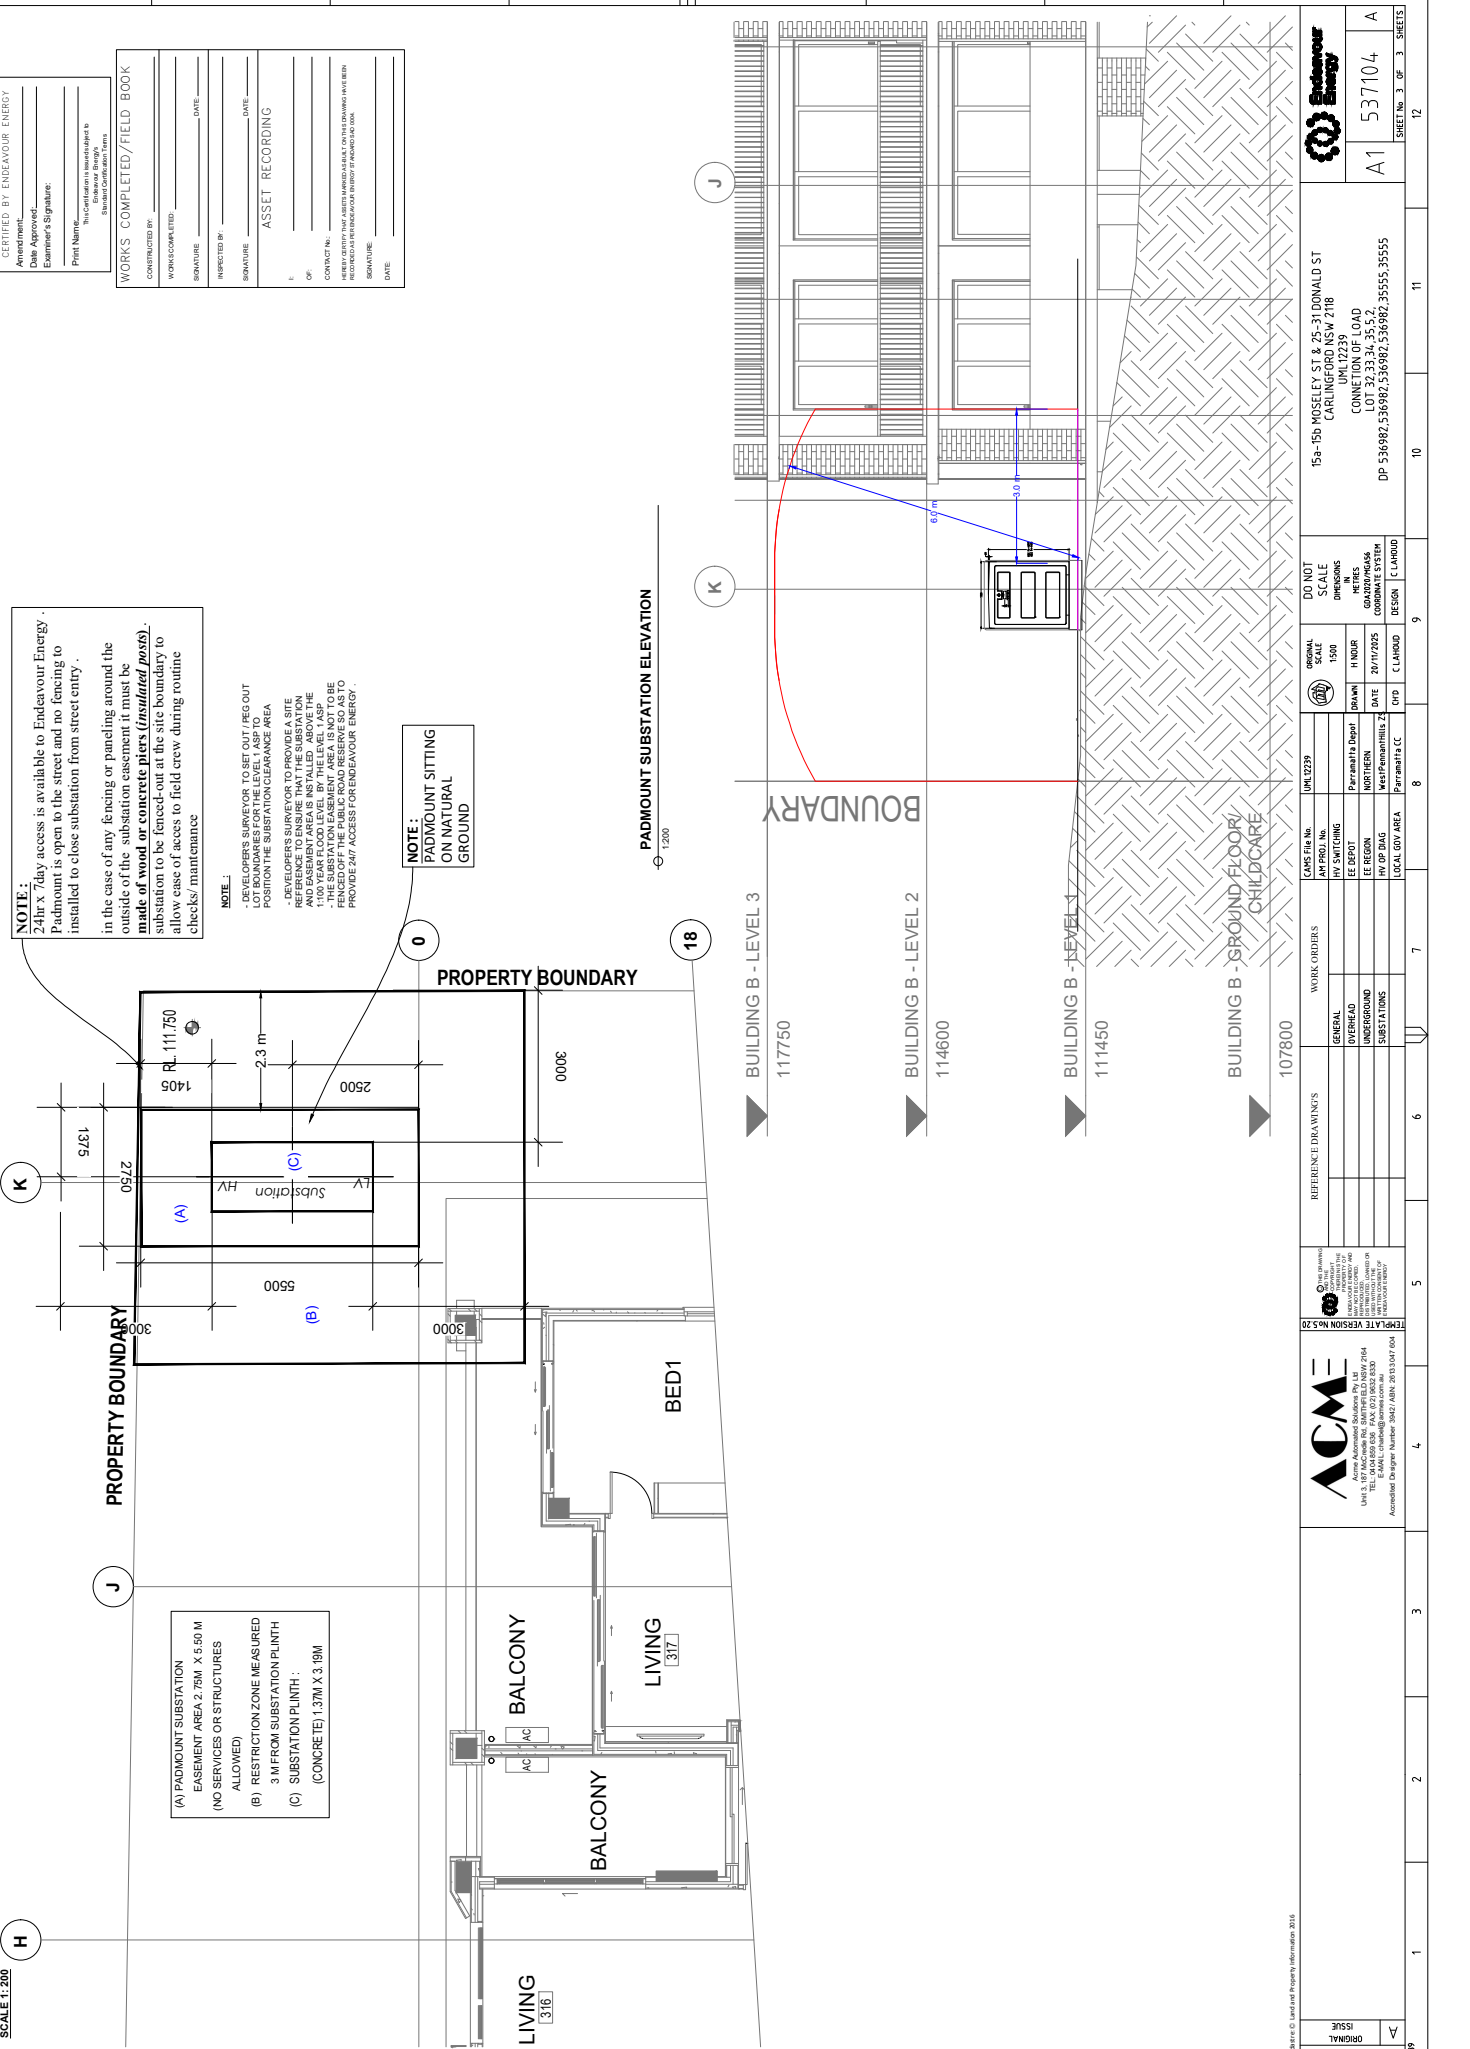

NOTE:
24hr x 7day access is available to Endeavour Energy. Padmount is open to the street and no fencing is installed to close substation from street entry.
in the case of any fencing or paneling around the outside of the substation easement it must be made of wood or concrete pilars (*insulated posts*). substation to be fenced-out at the site boundary to allow ease of access to field crew during routine checks/ maintenance

- (A) PADMOUNT SUBSTATION EASEMENT AREA 2.75M X 5.50 M (NO SERVICES OR STRUCTURES ALLOWED)
- (B) RESTRICTION ZONE MEASURED 3 M FROM SUBSTATION PLINTH
- (C) SUBSTATION PLINTH : (CONCRETE) 1.37M X 3.18M

NOTE 1:
- DEVELOPER'S SURVEYOR TO SET OUT / REG OUT THE SUBSTATION CLEARANCE AREA POSITION ON THE SUBSTATION CLEARANCE AREA
- DEVELOPERS SURVEYOR TO PROVIDE A SITE REFERENCE TO ENSURE THAT THE SUBSTATION AND EASEMENT AREA IS INSTALLED ABOVE THE PUBLIC ROAD RESERVE SO AS TO BE FENCED OFF THE PUBLIC ROAD RESERVE SO AS TO PROVIDE 24/7 ACCESS FOR ENDEAVOUR ENERGY.

NOTE:
PADMOUNT SITTING ON NATURAL GROUND

PADMOUNT SUBSTATION ELEVATION
1:200

- BUILDING B - LEVEL 3
117750
- BUILDING B - LEVEL 2
114600
- BUILDING B - LEVEL 1
111450
- BUILDING B - GROUND FLOOR/ CHILDCARE
107800

CERTIFIED BY ENDEAVOUR ENERGY
Amendment: _____
Date Approved: _____
Examined's Signature: _____
Print Name: _____
This Certification is subordinate to Endeavour's Standard Terms

WORKS COMPLETED/FIELD BOOK
CONTRACTED BY: _____ DATE: _____
WORKS COMPLETED: _____
SIGNATURE: _____ DATE: _____
INSTRUCTED BY: _____ DATE: _____
SIGNATURE: _____ DATE: _____
ASSET RECORDING
I: _____ DATE: _____
OF: _____ DATE: _____
CONTACT IN: _____ DATE: _____

