


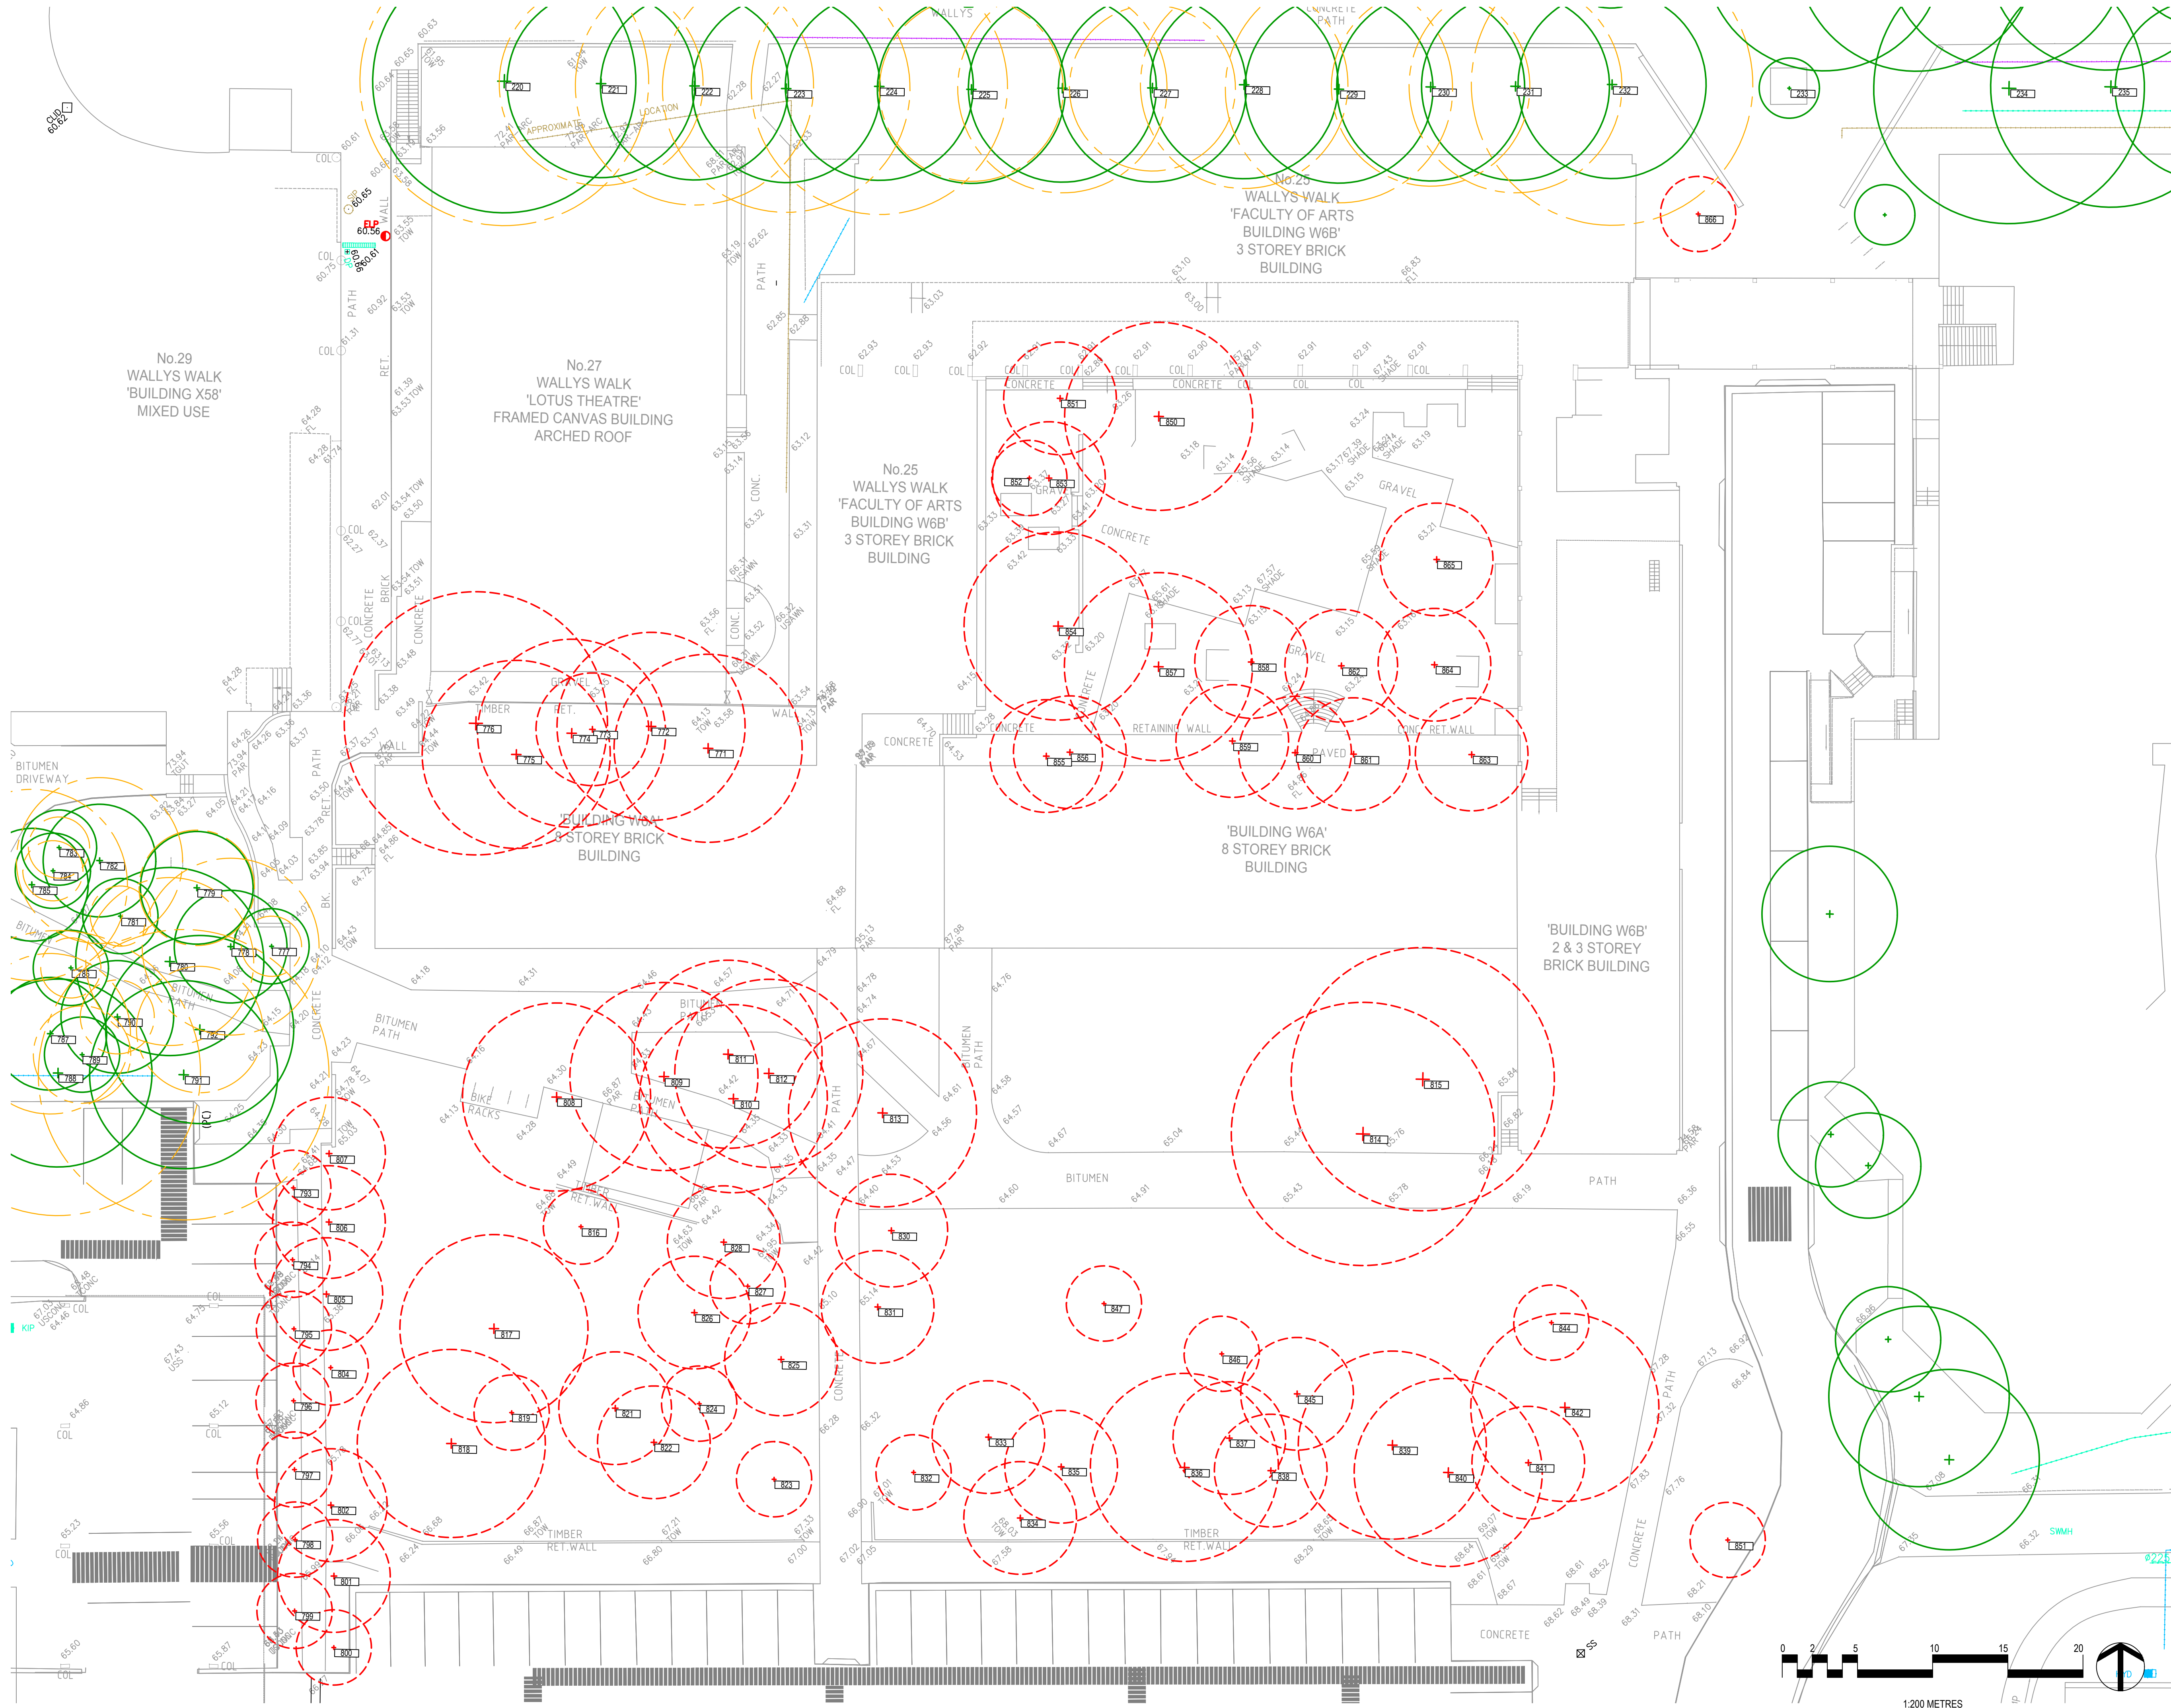


Amendments	Issue Description	Date
A	FOR PRE DA	13/06/2017
B	SSD DA SUBMISSION	28/09/2017

TREE REMOVAL PLAN
REFER TO ARBORIST REPORT FOR REFERENCED TREE NUMBERS, SPECIES AND CONDITION

- EXISTING TREE RETAINED
- EXISTING TREE REMOVED
- EXISTING TREE AT RISK
PENDING FURTHER INVESTIGATION / DEVELOPMENT

Architects

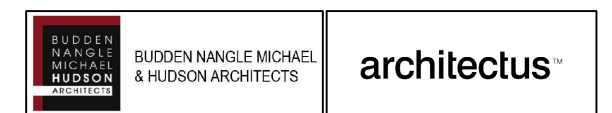

Client



GROUP GSA

Group GSA Pty Ltd ABN 76 002 113 779
Level 7, 80 William St East Sydney NSW
Australia 2011 www.groupgsa.com

T +612 9361 4144 F +612 9332 3458
architecture interior design urban design landscape
nom architect M. Sheldon 3990

Project Title

MACQUARIE UNIVERSITY
ARTS PRECINCT

Drawing Title

TREE REMOVAL PLAN

Scale 1:200 @A1

Drawing created (date) 02/06/2017

By MG

Plotted and checked by MG

Verified FR

Approved FR

Drawing No APP-LND 0102 Issue B

File P:\170186 Macquarie Uni Arts Precinct\2 Design Plot Date 13/06/2017

This drawing is the copyright of Group GSA Pty Ltd and may not be altered, reproduced or transmitted in any form or by any means in part or in whole without the written permission of Group GSA Pty Ltd.
All levels and dimensions are to be checked and verified on site prior to the commencement of any work, making of shop drawings or fabrication of components.
Do not scale drawings. Use figured Dimensions.