


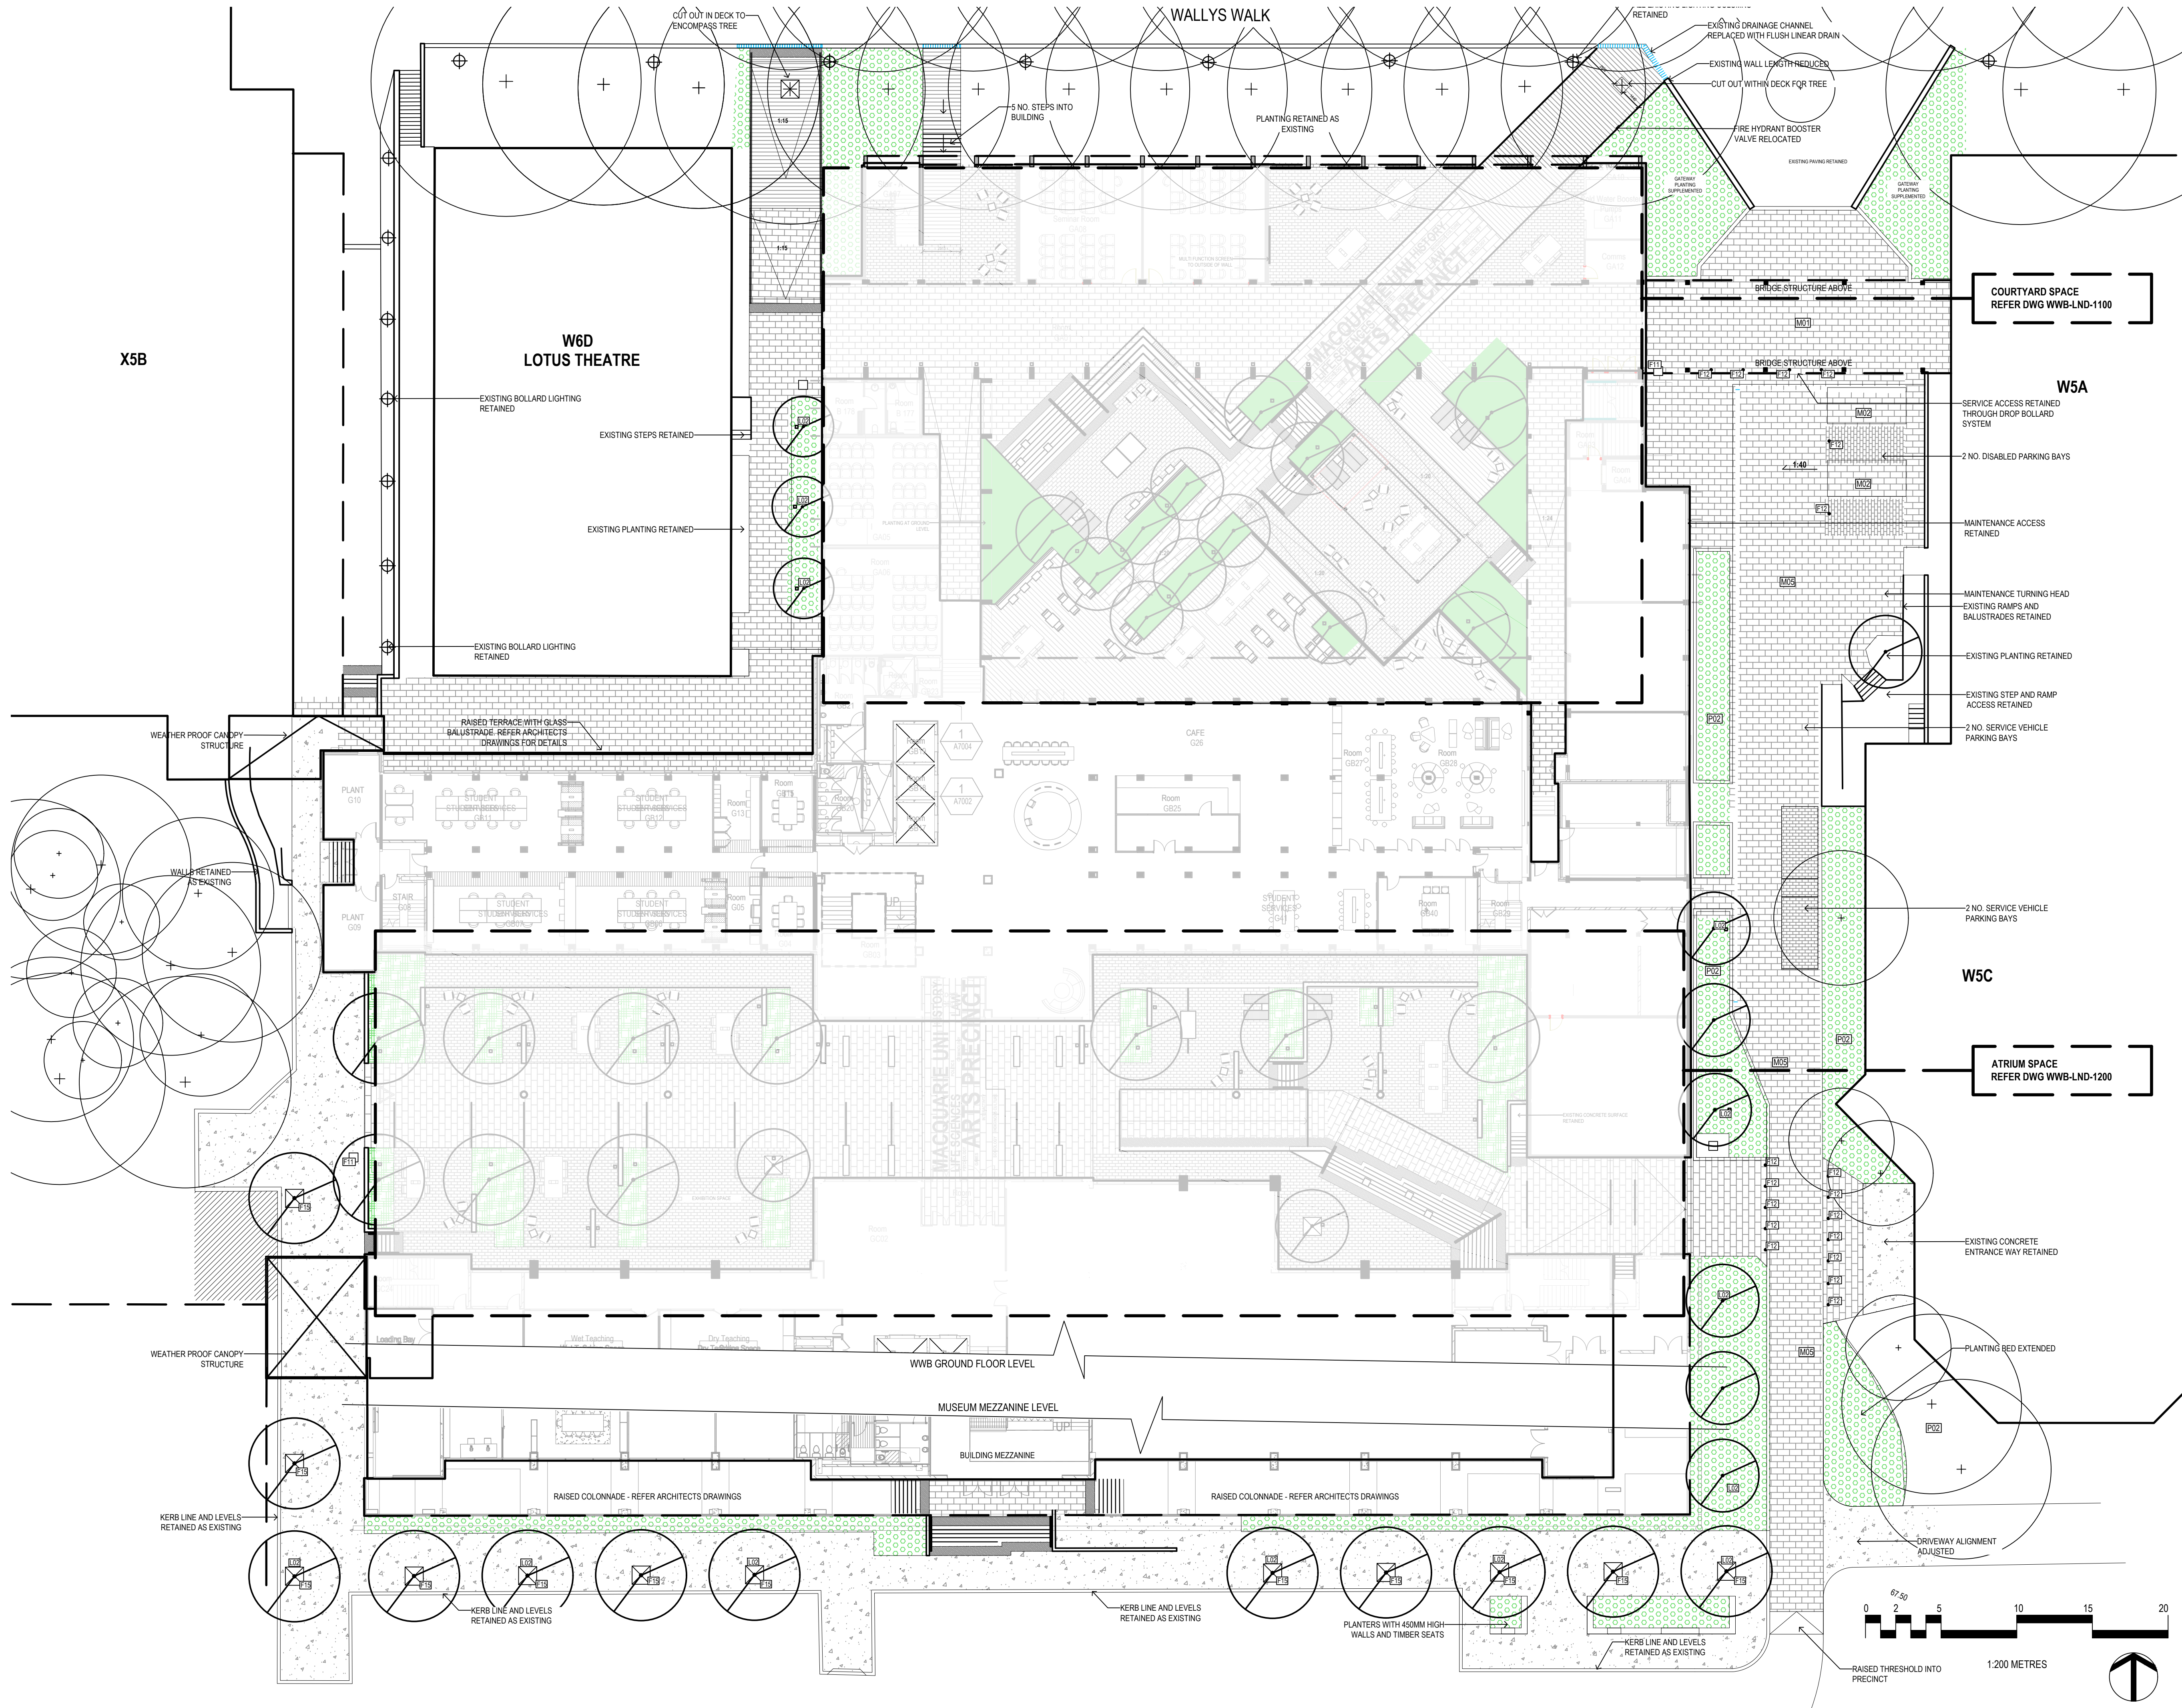

Amendments	Issue	Description	Date
A	FOR 50%		19/07/17
B	FOR DD CO-ORDINATION		21/09/17
C	SSD DA SUBMISSION		28/09/17

PERIPHERY LEGEND

SURFACE MATERIALS

- M01** SMALL CONCRETE PAVERS
REFER MATERIALS SCHEDULE
- M02** MEDIUM CONCRETE PAVERS
REFER MATERIALS SCHEDULE
- M03** LARGE CONCRETE PAVING
REFER MATERIALS SCHEDULE
- M04** TIMBER DECK
REFER MATERIALS SCHEDULE
- M05** TACTILE PAVING
REFER MATERIALS SCHEDULE
- M06** IN SITU CONCRETE PAVING
REFER MATERIALS SCHEDULE
- M07** SHARED ROAD TREATMENT
REFER MATERIALS SCHEDULE

SOFTWORKS

- P01** PROPOSED TREE
Refer to plan for species
- P02** EXISTING TREE (RETAINED)

- P02** PERIPHERY PLANTING MIX
REFER PLANTING SCHEDULE

STRUCTURES

- S01** CONCRETE STEPS
Varying sizes

FURNISHINGS

- F01** BENCH SEATING
STEEL FRAME, TIMBER BATTEN SEAT
- F09** HANDRAIL
STEEL, PAINTED
- F11** LITTER BIN
STEEL FRAME, COMPOSITE CLAD, 120L
- F15** TREE GRATE
1200 x 1200MM POWDER COATED GRATE

LIGHTING

- L02** TREE UPLIGHTER
REFER LIGHTING ENGINEER DWGS

DRAINAGE

- D01** DRAINAGE GULLY/GRATE
REFER CIVIL ENGINEER DWGS

Architects



Client

Macquarie University
Level 6, 77 Berry Street
North Sydney Australia



Group GSA Pty Ltd ABN 76 002 113 779
Level 7, 80 William St East Sydney NSW
Australia 2011 www.groupgsa.com

T +612 9361 4144 F +612 9332 3458
architecture interior design urban design landscape
nom architect M. Sheldon 3990

Project Title

MACQUARIE UNIVERSITY
ARTS PRECINCT

Drawing Title

GROUND FLOOR
PERIPHERY
FINISHES PLAN

Scale 1:200 @A1

Drawing created (date) 25/05/2017

By MG

Plotted and checked by MG

Verified FR

Approved FR

Drawing No APP-LND 1000 Issue C

File P:\170186 Macquarie Uni Arts Precinct\2 Design Plot Date 13/06/2017

This drawing is the copyright of Group GSA Pty Ltd and may not be altered, reproduced or transmitted in any form or by any means in part or in whole without the written permission of Group GSA Pty Ltd.

All levels and dimensions are to be checked and verified on site prior to the commencement of any work, making of shop drawings or fabrication of components. Do not scale drawings. Use figured Dimensions.