



issue	amendment	date
A	SSDA ISSUE	24/01/2018
B	S4.55 ISSUE	07/08/2018




0 2 4 6 8 10m
Scale 1:200 at A1 sheet

25 WALLY'S WALK A - ROOF LEVEL

25 WALLY'S WALK B - LEVEL 5

25 WALLY'S WALK C

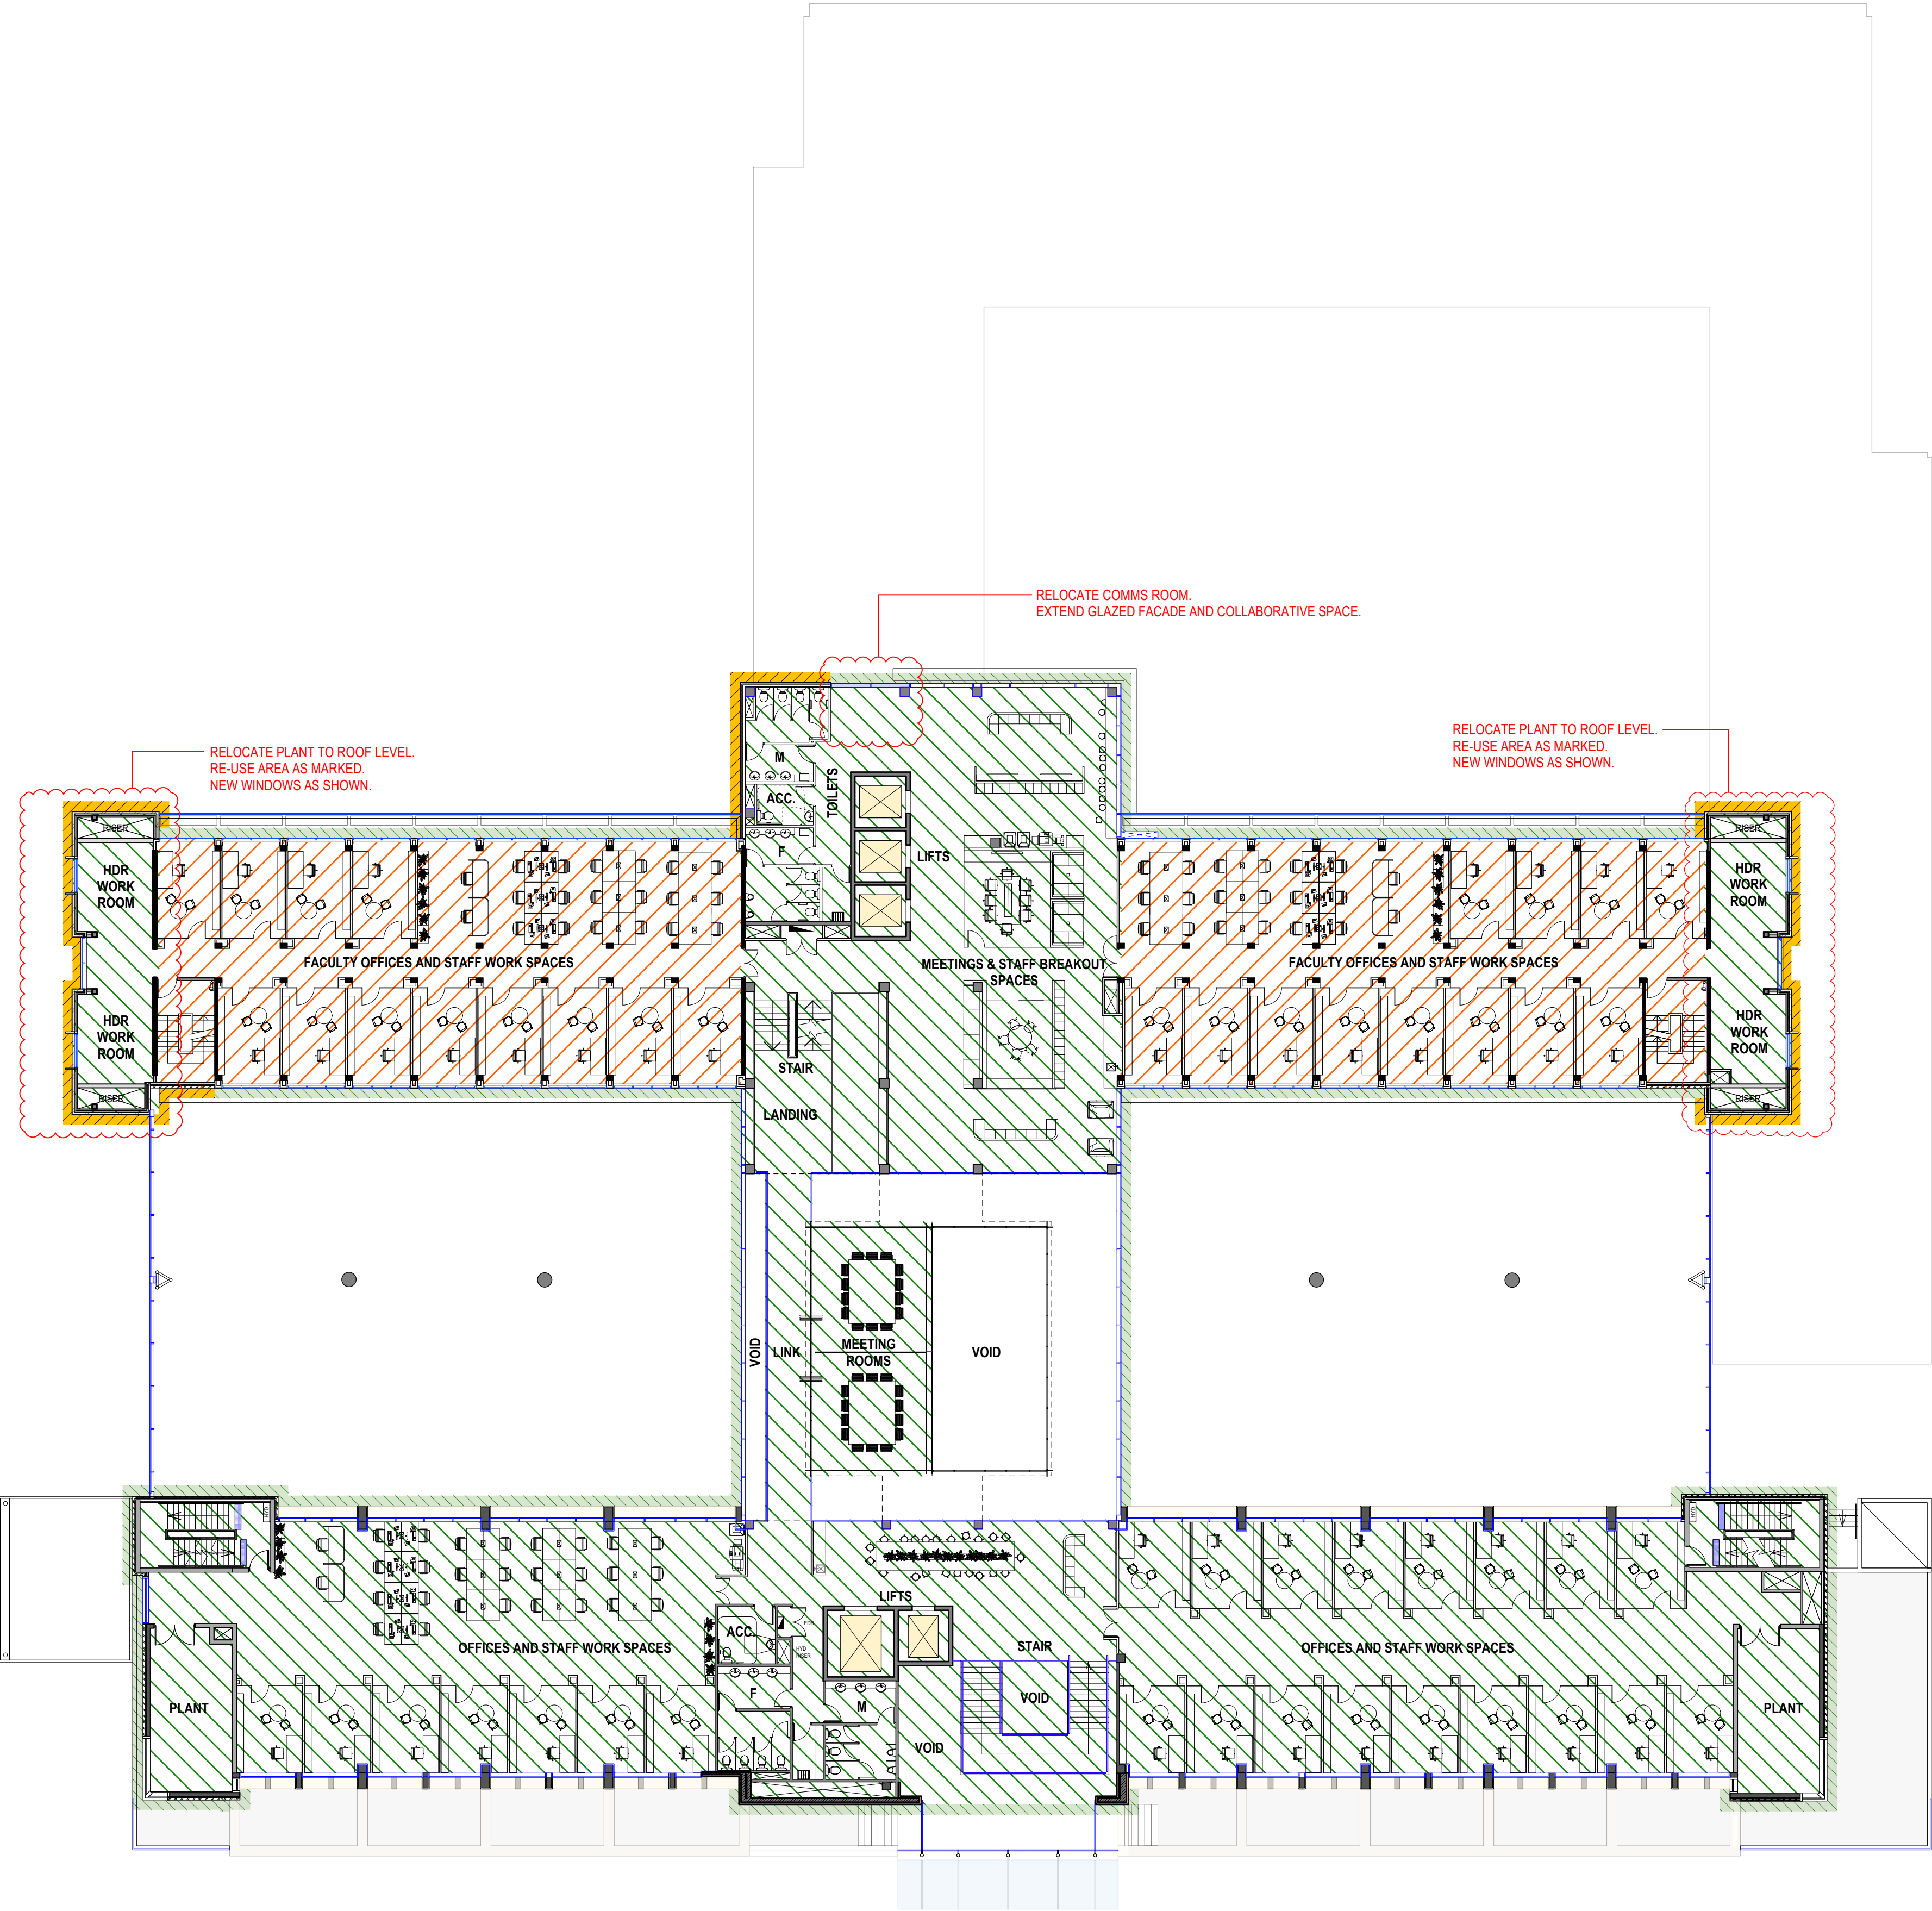

FACADE DIAGRAM:

- NEW FACADE
- NEW FACADE / FACE BRICK TO MATCH EXISTING (WINDOWS AS SHOWN)
- EXISTING FACADE RETAINED - WINDOW OPENINGS ENLARGED BY LOWERING MASONRY SILL
- EXISTING FACADE RETAINED - ALL MASONRY RETAINED AND WINDOWS REPLACED ONLY
- CONCRETE FRAME RETAINED - NON LOAD BEARING WALLS TO BE REMOVED TO OPEN AND CONNECT CENTRAL COURTYARD TO WALLY'S WALK
- NEW FLOOR ELEMENTS
- EXISTING FLOOR PLATE RETAINED
- EXISTING FLOOR PLATE RETAINED - NEW PAVING OVER

client



MACQUARIE
University

project manager



LEVEL 6, 77 BERRY STREET
NORTH SYDNEY NSW 2060
T (61 2) 9955 2300
F (61 2) 9955 5574
enquiries@capitalinsight.com.au
www.capitalinsight.com.au

structural engineer



LEVEL 6, 1 JAMES PLACE
NORTH SYDNEY NSW 2062
T (61 2) 9409 3300
F (61 2) 9929 6667
info@tlbengineers.com
www.tlbengineers.com
ABN 94 074 717 892

services engineer



LEVEL 6, BUILDING B,
207 PACIFIC HIGHWAY
ST LEONARDS NSW 2065
T (61 2) 8484 7000
sydney@wge.com.au
www.wge.com.au

landscape architect



LEVEL 7, 80 WILLIAM STREET
EAST SYDNEY NSW 2011
T (61 2) 9361 4144
F (61 2) 9332 3458
sydney@groupgsa.com
www.groupgsa.com



+ **architectus™**

Budden Nangle Michael
& Hudson Architects
17/150 Pacific Highway
Greenwich NSW 2065
T (61 2) 9906 5599
F (61 2) 8252 8600
sydney@architectus.com.au

Architectus Sydney
Level 18 MLC Centre
19 Martin Place
Sydney NSW 2000
T (61 2) 8252 8400
F (61 2) 8252 8600
sydney@architectus.com.au
ABN 90 131 245 684

project

Macquarie University
Arts Precinct Project

drawing

FACADE DIAGRAM
LEVEL 5 - 25 WW B
LEVEL 3 - 25 WW C
drawing no.

scale

1:200 @ A1

drawn

AdB / tw / MB

checked

AdB

project no.

APP

SSDA-55

A