



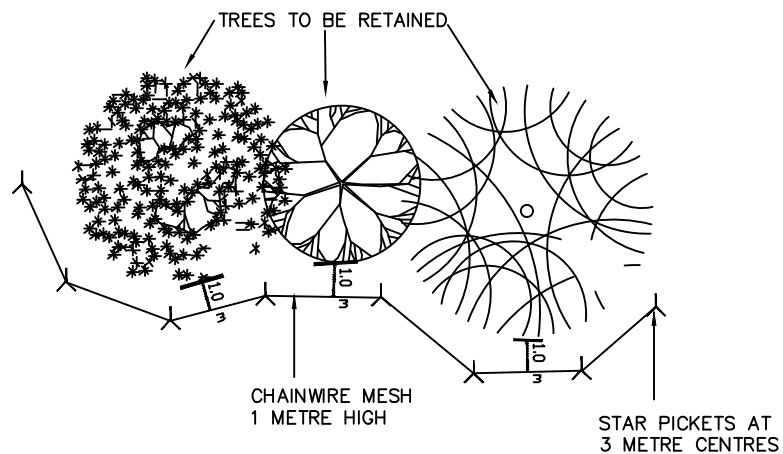

PLAN VIEW

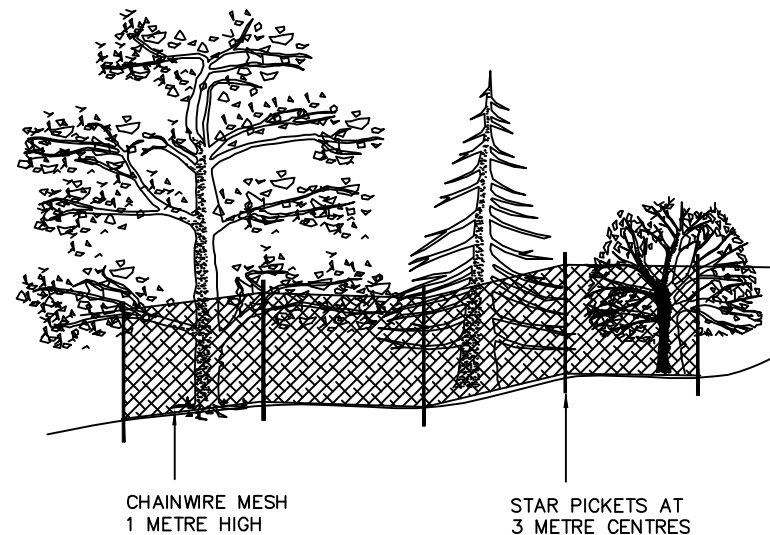


VIEW

NOTE: PROTECTIVE FENCING TO BE
INSTALLED A MINIMUM OF 1.0 METRES
FROM TREE DRIP LINE

Typical Tree Protection Detail

DRAWING STATUS: DRAFT

REV	DESCRIPTION	DATE	DWG BY	CHECK BY
A	Draft- For DA application	17/02/14	J Wilcher	M Wylie

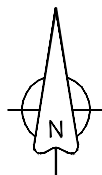

LEGEND

PREPARED BY



GOLF DESIGN

Suite D, 124-130 Pacific Highway, Roseville NSW 2059 Australia
 Phone (61-2) 9416 4894
 Mob to 0407 832 770
 Web: www.golfdesign.com.au
 Email: jason@golfdesign.com.au

GOLF COURSE DESIGN - PROJECT MANAGEMENT - LAND PLANNING

TITLE		PROJECT	
Typical Constuction Detail- Tree Protection		CULBURRA GOLF COURSE	
CLIENT		DRAWING No.	DRAWING REV
THE HALLORAN TRUST		1202-10-04	A
		SCALE	START DATE
		Not to Scale	14th Feb 2014