



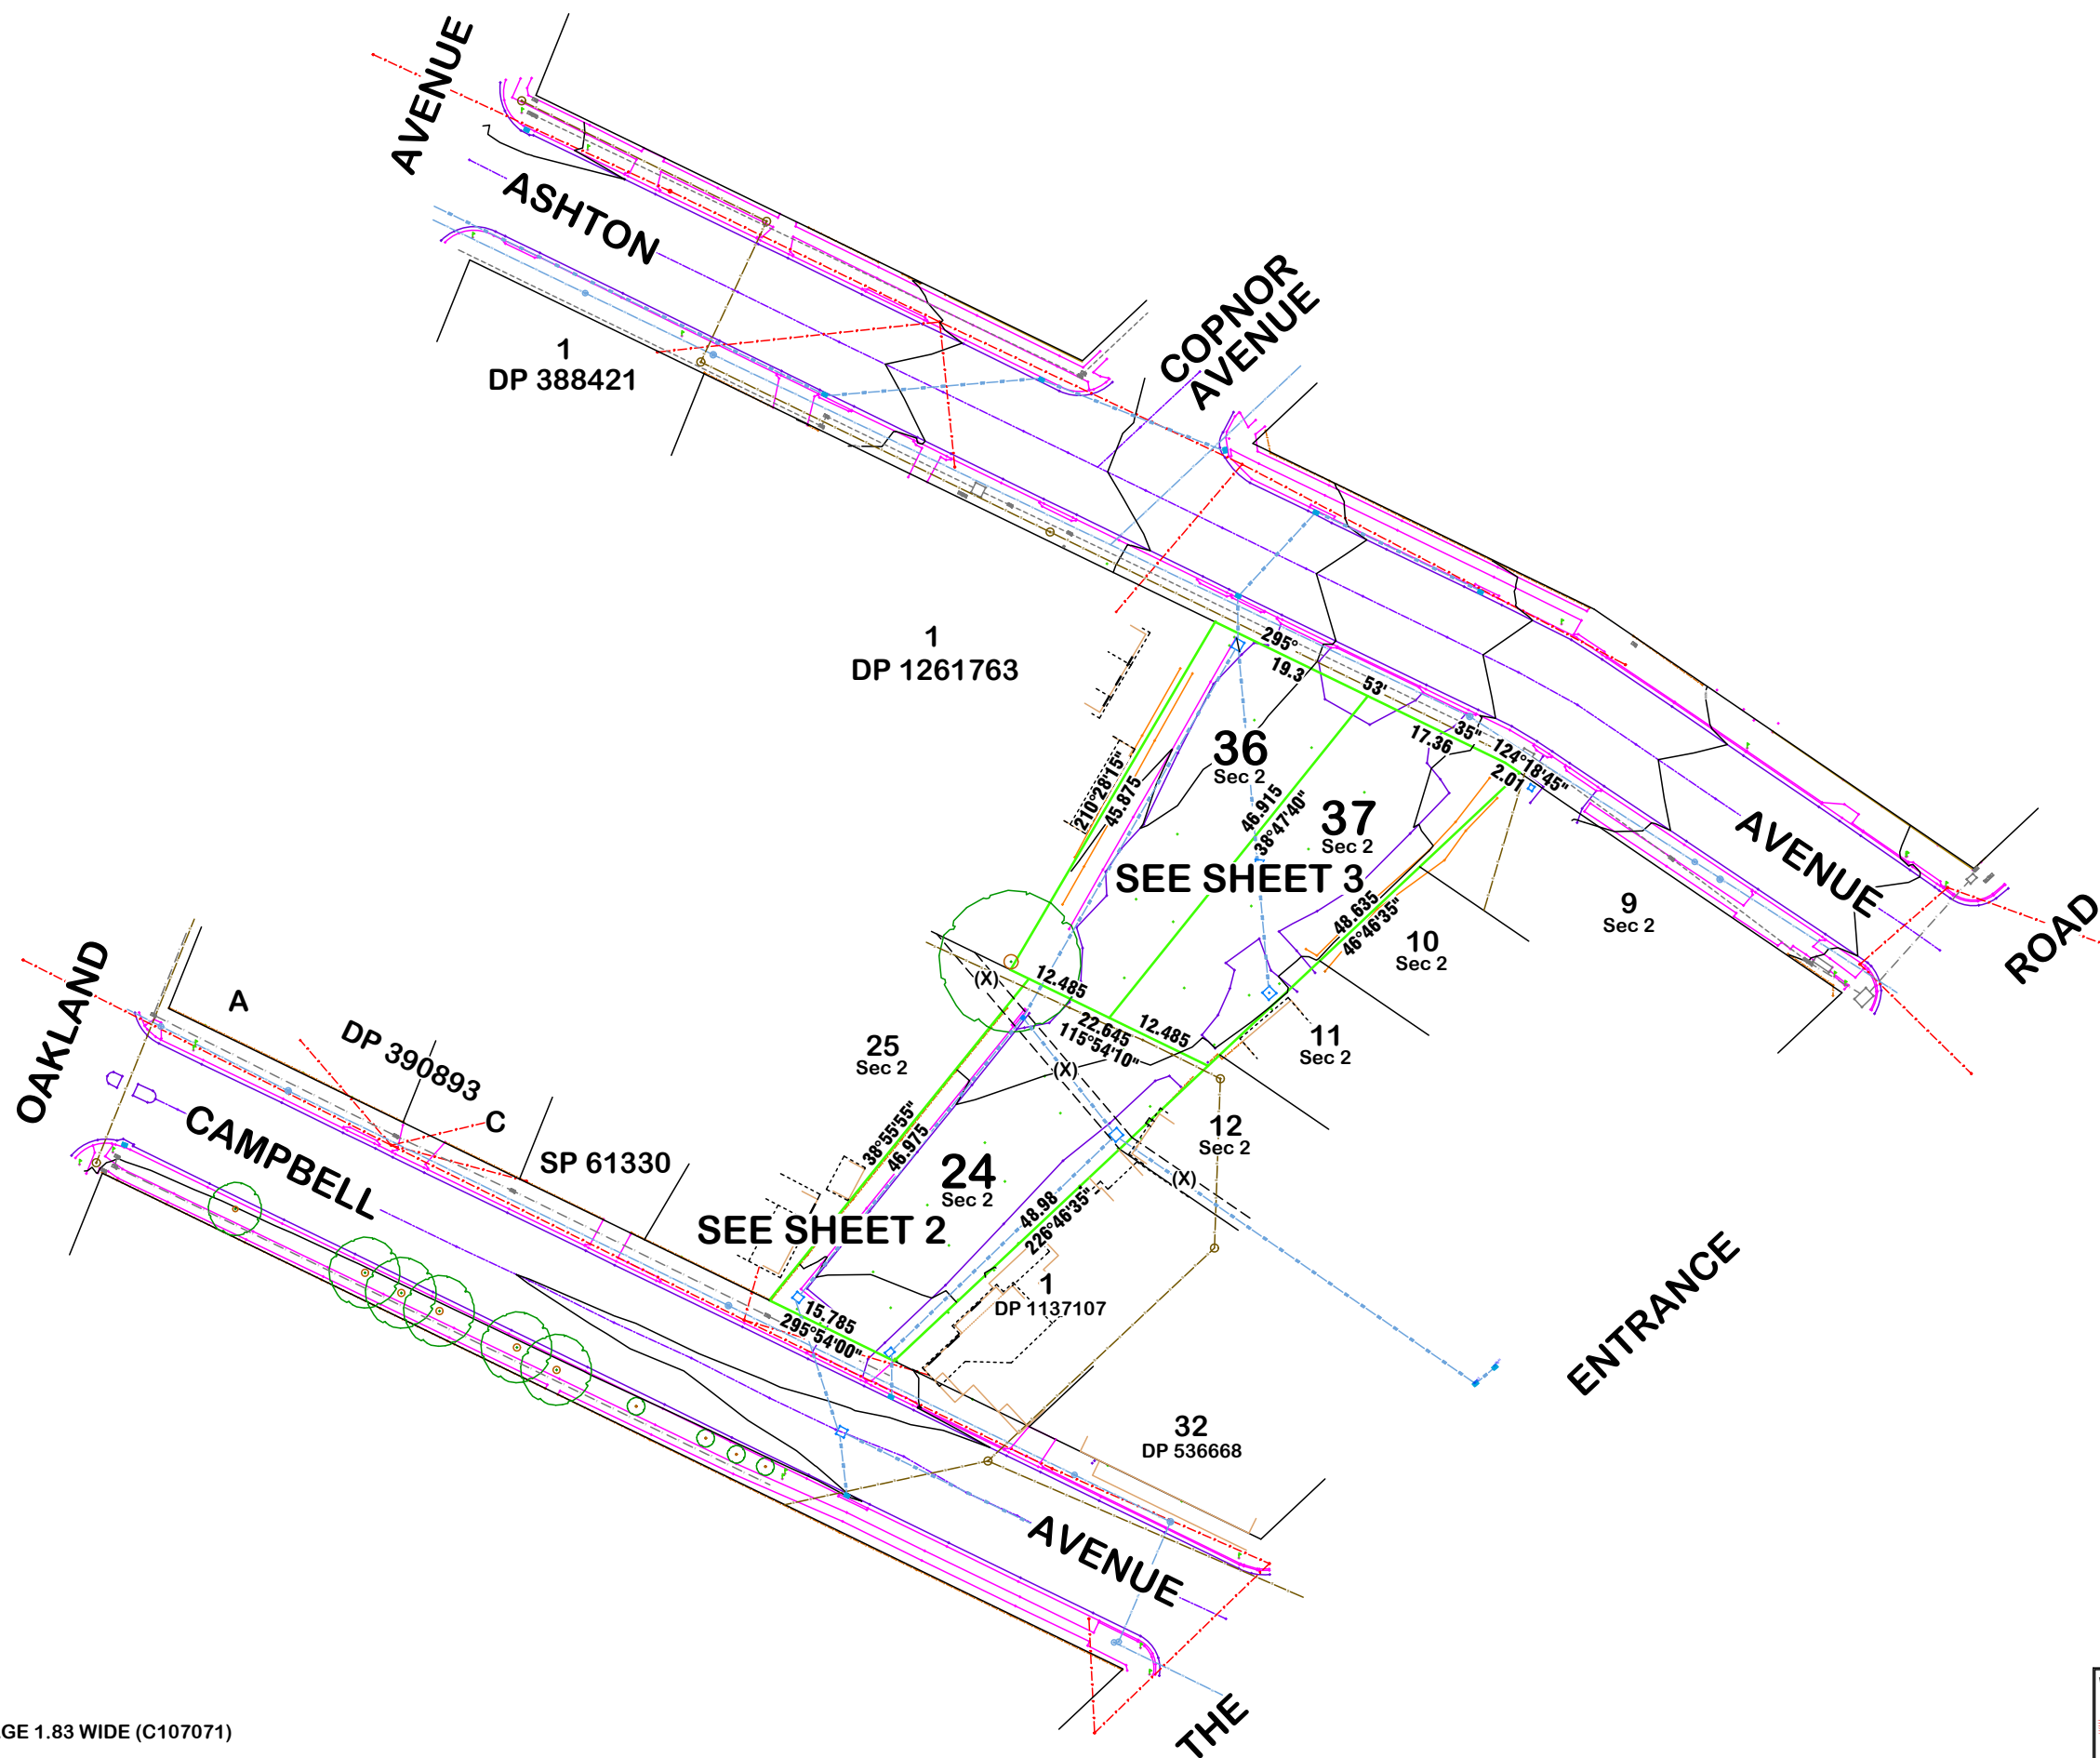

[www.dialbeforeyoudig.com](http://www.dialbeforeyoudig.com)


BEFORE YOU DIG

|   |          |                              |            |         |   |   |          |                                     |                              |                      |   |
|---|----------|------------------------------|------------|---------|---|---|----------|-------------------------------------|------------------------------|----------------------|---|
| <div></div> <div><b>Origin of Levels : PM 17595 fd.</b><br/><b>L.C.L. : Oakland Dve, The Entrance.</b><br/><b>R. : 11.608M A.H.D.</b></div> <div>These Drawings are for the express use of the intended recipient only. These drawings are not to be used or forwarded to any unauthorised parties in part or whole without the express permission of Clarke Dowdle &amp; Associates. Copyright and rights of use remain the property of Clarke Dowdle &amp; Associates.</div> | revision | description:                 | date:      | client: | <div><div></div><div><b>PACIFIC LINK HOUSING LIMITED</b></div></div> <div><div>assessed: <b>A.W.C.</b></div><div>drawn: <b>R.</div> <div>-check and confirm all areas &amp; dimensions on site prior to the commencement of any works.</div> <div>-do not scale from face of plan.</div> <div>-preliminary boundary location has been undertaken only.</div> <div>-if any construction is planned on or close to the boundaries further survey work will be required.</div> <div>-a complete investigation of services has not been undertaken for this survey.</div> <div>-services shown herein have been located by visible features only.</div> <div>-tree trunk &amp; height dimensions are approximate only.</div> <div>-tree spreads are approximate only but have been drawn to scale.</div> <div>-ridge&amp; gutter levels displayed on buildings are approximate only.</div> <div>-underground utility pipes &amp; service locations are shown by location diagrams &amp; are anchor positions only.</div> |
|   | A        | Underground Services Updated | 05/12/2023 |         |   |   |          | reference #Go: <b>25958</b>         | rel ref:                     |                      |   |
|   |          |                              |            |         |   |   |          | contour interval: <b>1m</b>         | DA #:                        |                      |   |
|   |          |                              |            |         |   |   |          | job date: <b>27/04/2023</b>         | number in set: <b>1 of 3</b> |                      |   |
|   |          |                              |            |         |   |   |          | LGA: <b>CENTRAL COAST</b>           | Parish: <b>TUGGERAH</b>      |                      |   |
|   |          |                              |            |         |   |   |          | County: <b>NORTHUMBERLAND</b>       |                              |                      |   |

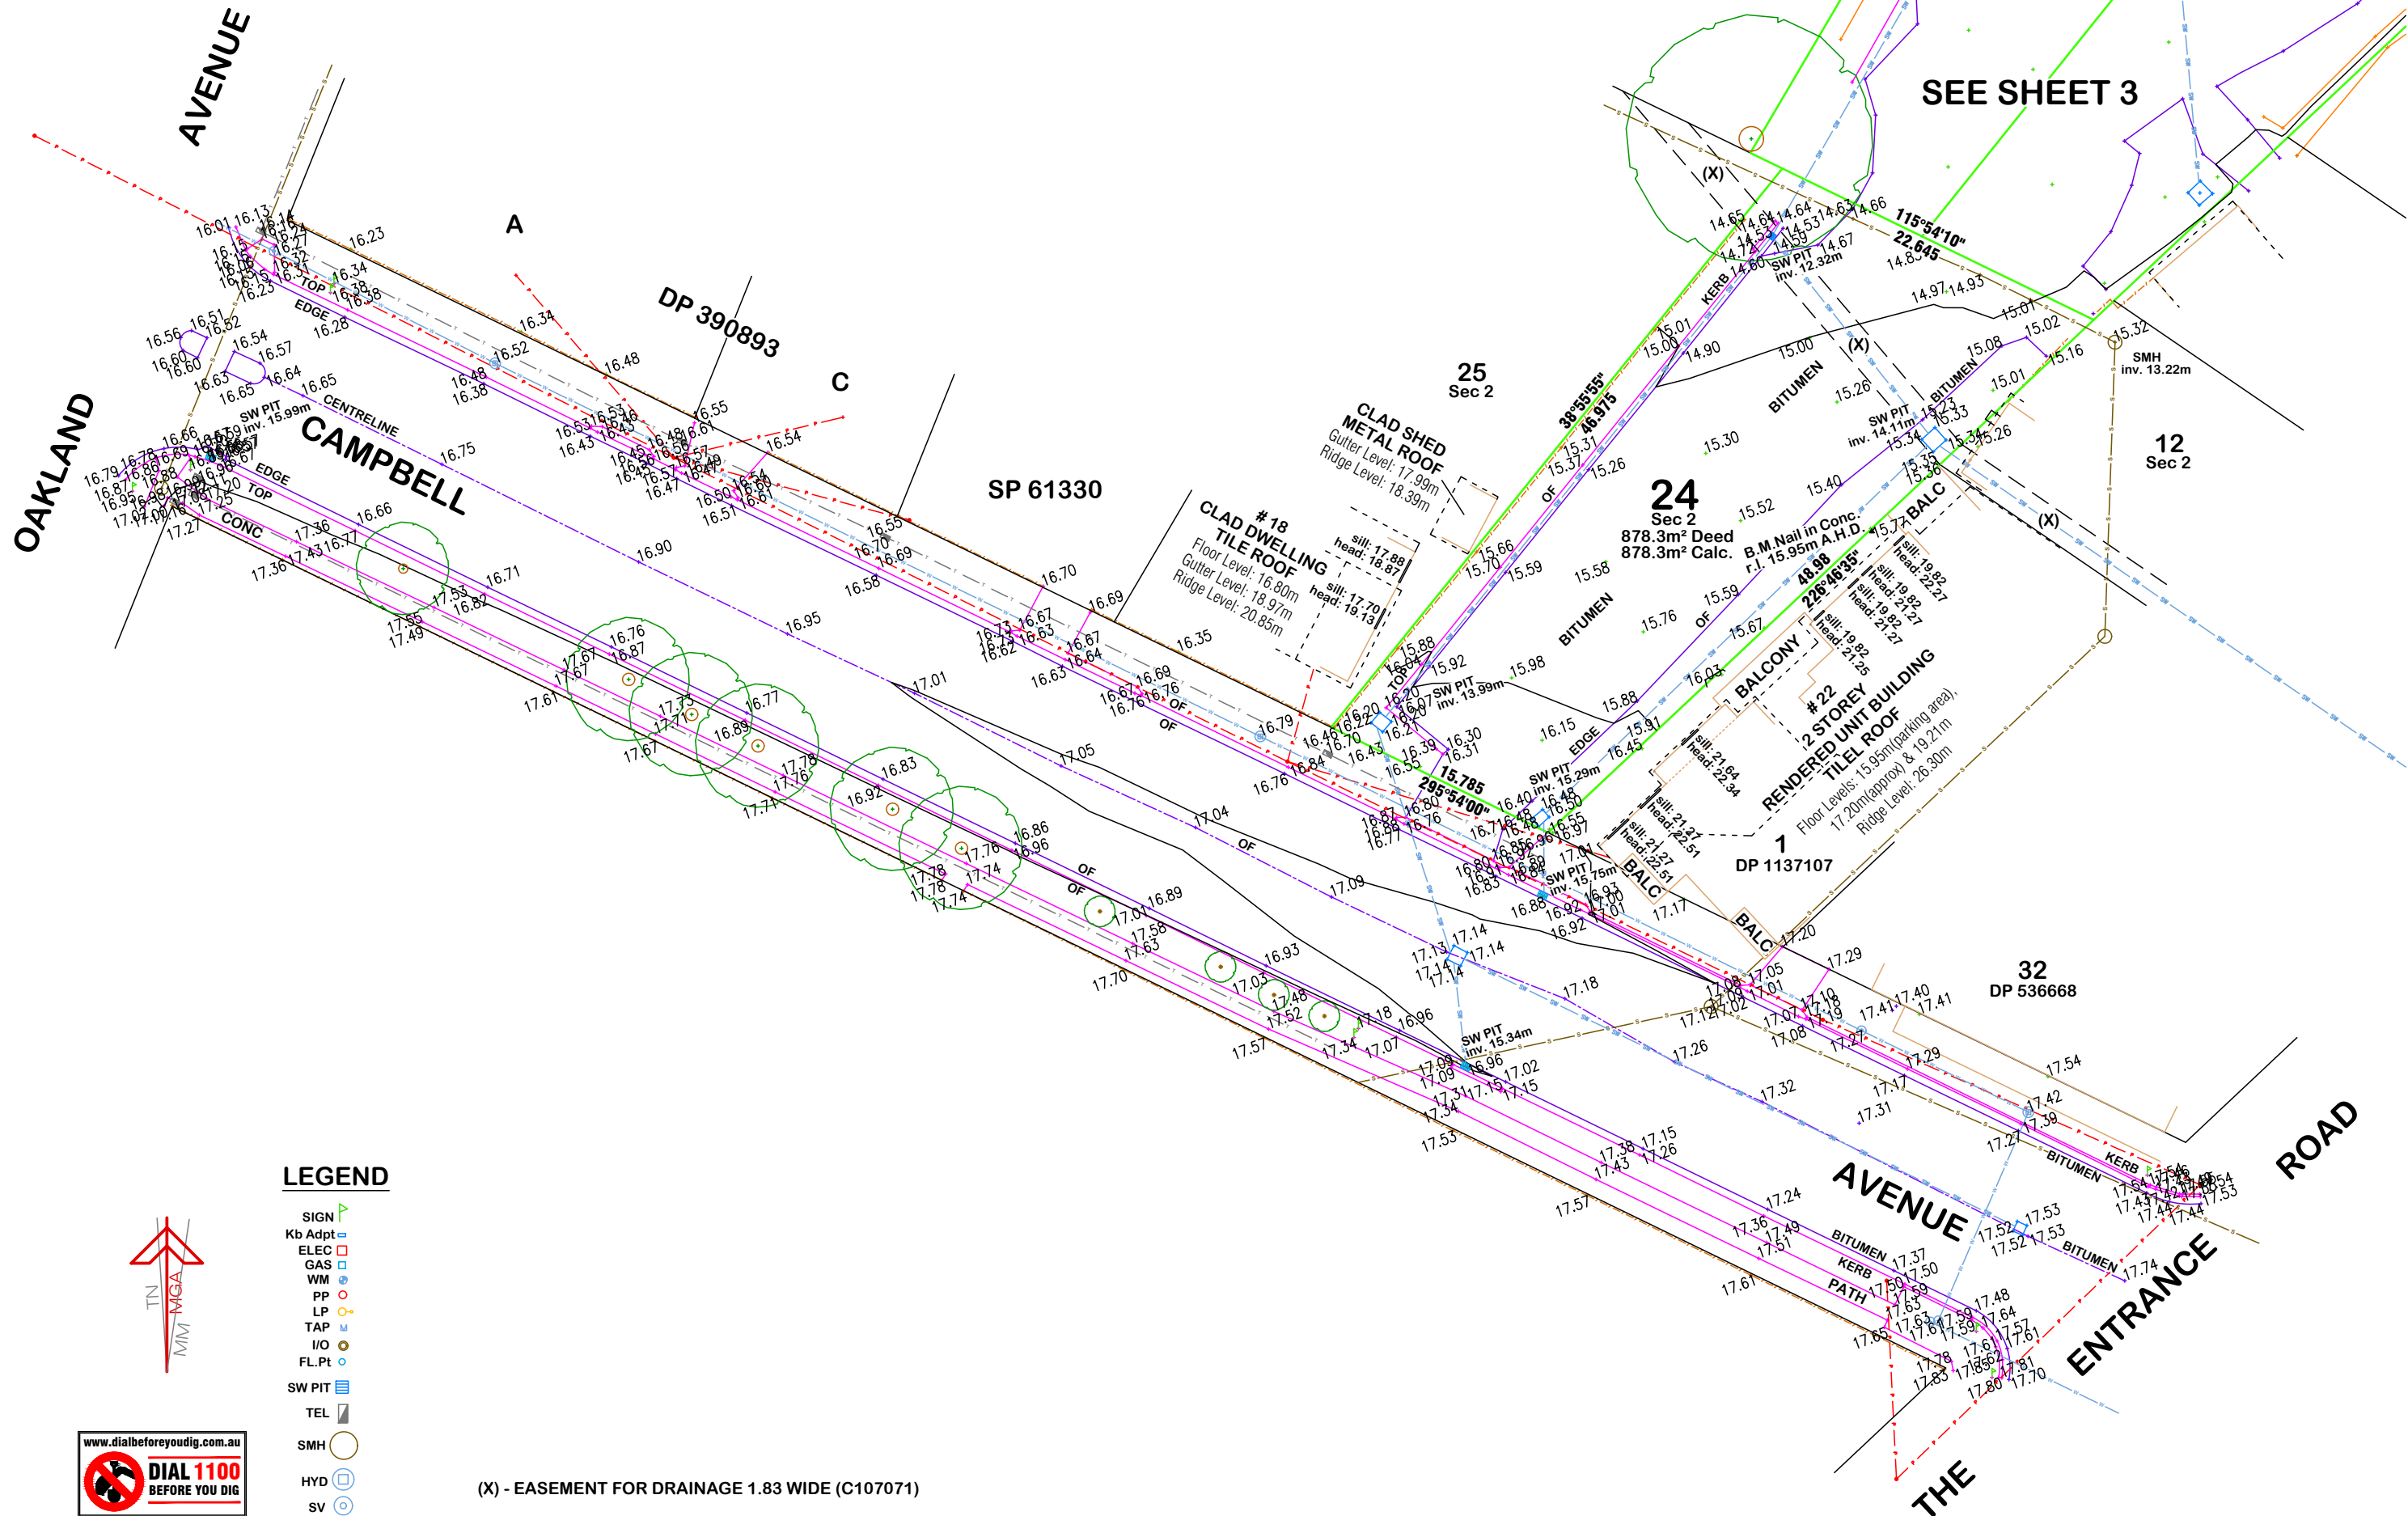

|   |                                                                                                   |                     |  |                              |  |            |  |                              |  |  |
|---|---------------------------------------------------------------------------------------------------|---------------------|--|------------------------------|--|------------|--|------------------------------|--|--|
|   | Origin of Levels : PM 17595 fd.<br>Location : Oakland Dve, The Entrance.<br>R.L. : 11.608m A.H.D. | revision            |  | description:                 |  | date:      |  | client:                      |  |  |
|   |                                                                                                   | A                   |  | Underground Services Updated |  | 05/12/2023 |  | PACIFIC LINK HOUSING LIMITED |  |  |
|   |                                                                                                   |                     |  |                              |  |            |  |                              |  |  |
|   |                                                                                                   |                     |  |                              |  |            |  |                              |  |  |
| These Drawings are for the express use of the intended recipient only. These drawings are not to be used / copied or forwarded to any unauthorised parties in part or whole without the express permission of Clarke Dowdle & Associates. Copyright and rights of use remain the property of Clarke Dowdle & Associates. |                                                                                                   | approved:           |  | assessed: A.W.C.             |  |            |  |                              |  |  |
|   |                                                                                                   |                     |  | drawn: R.G.                  |  |            |  |                              |  |  |
|   |                                                                                                   |                     |  | surveyed: W.Q.               |  |            |  |                              |  |  |
|   |                                                                                                   |                     |  |                              |  |            |  |                              |  |  |
|   |                                                                                                   | Registered Surveyor |  |                              |  |            |  |                              |  |  |
|   |                                                                                                   |                     |  |                              |  |            |  |                              |  |  |
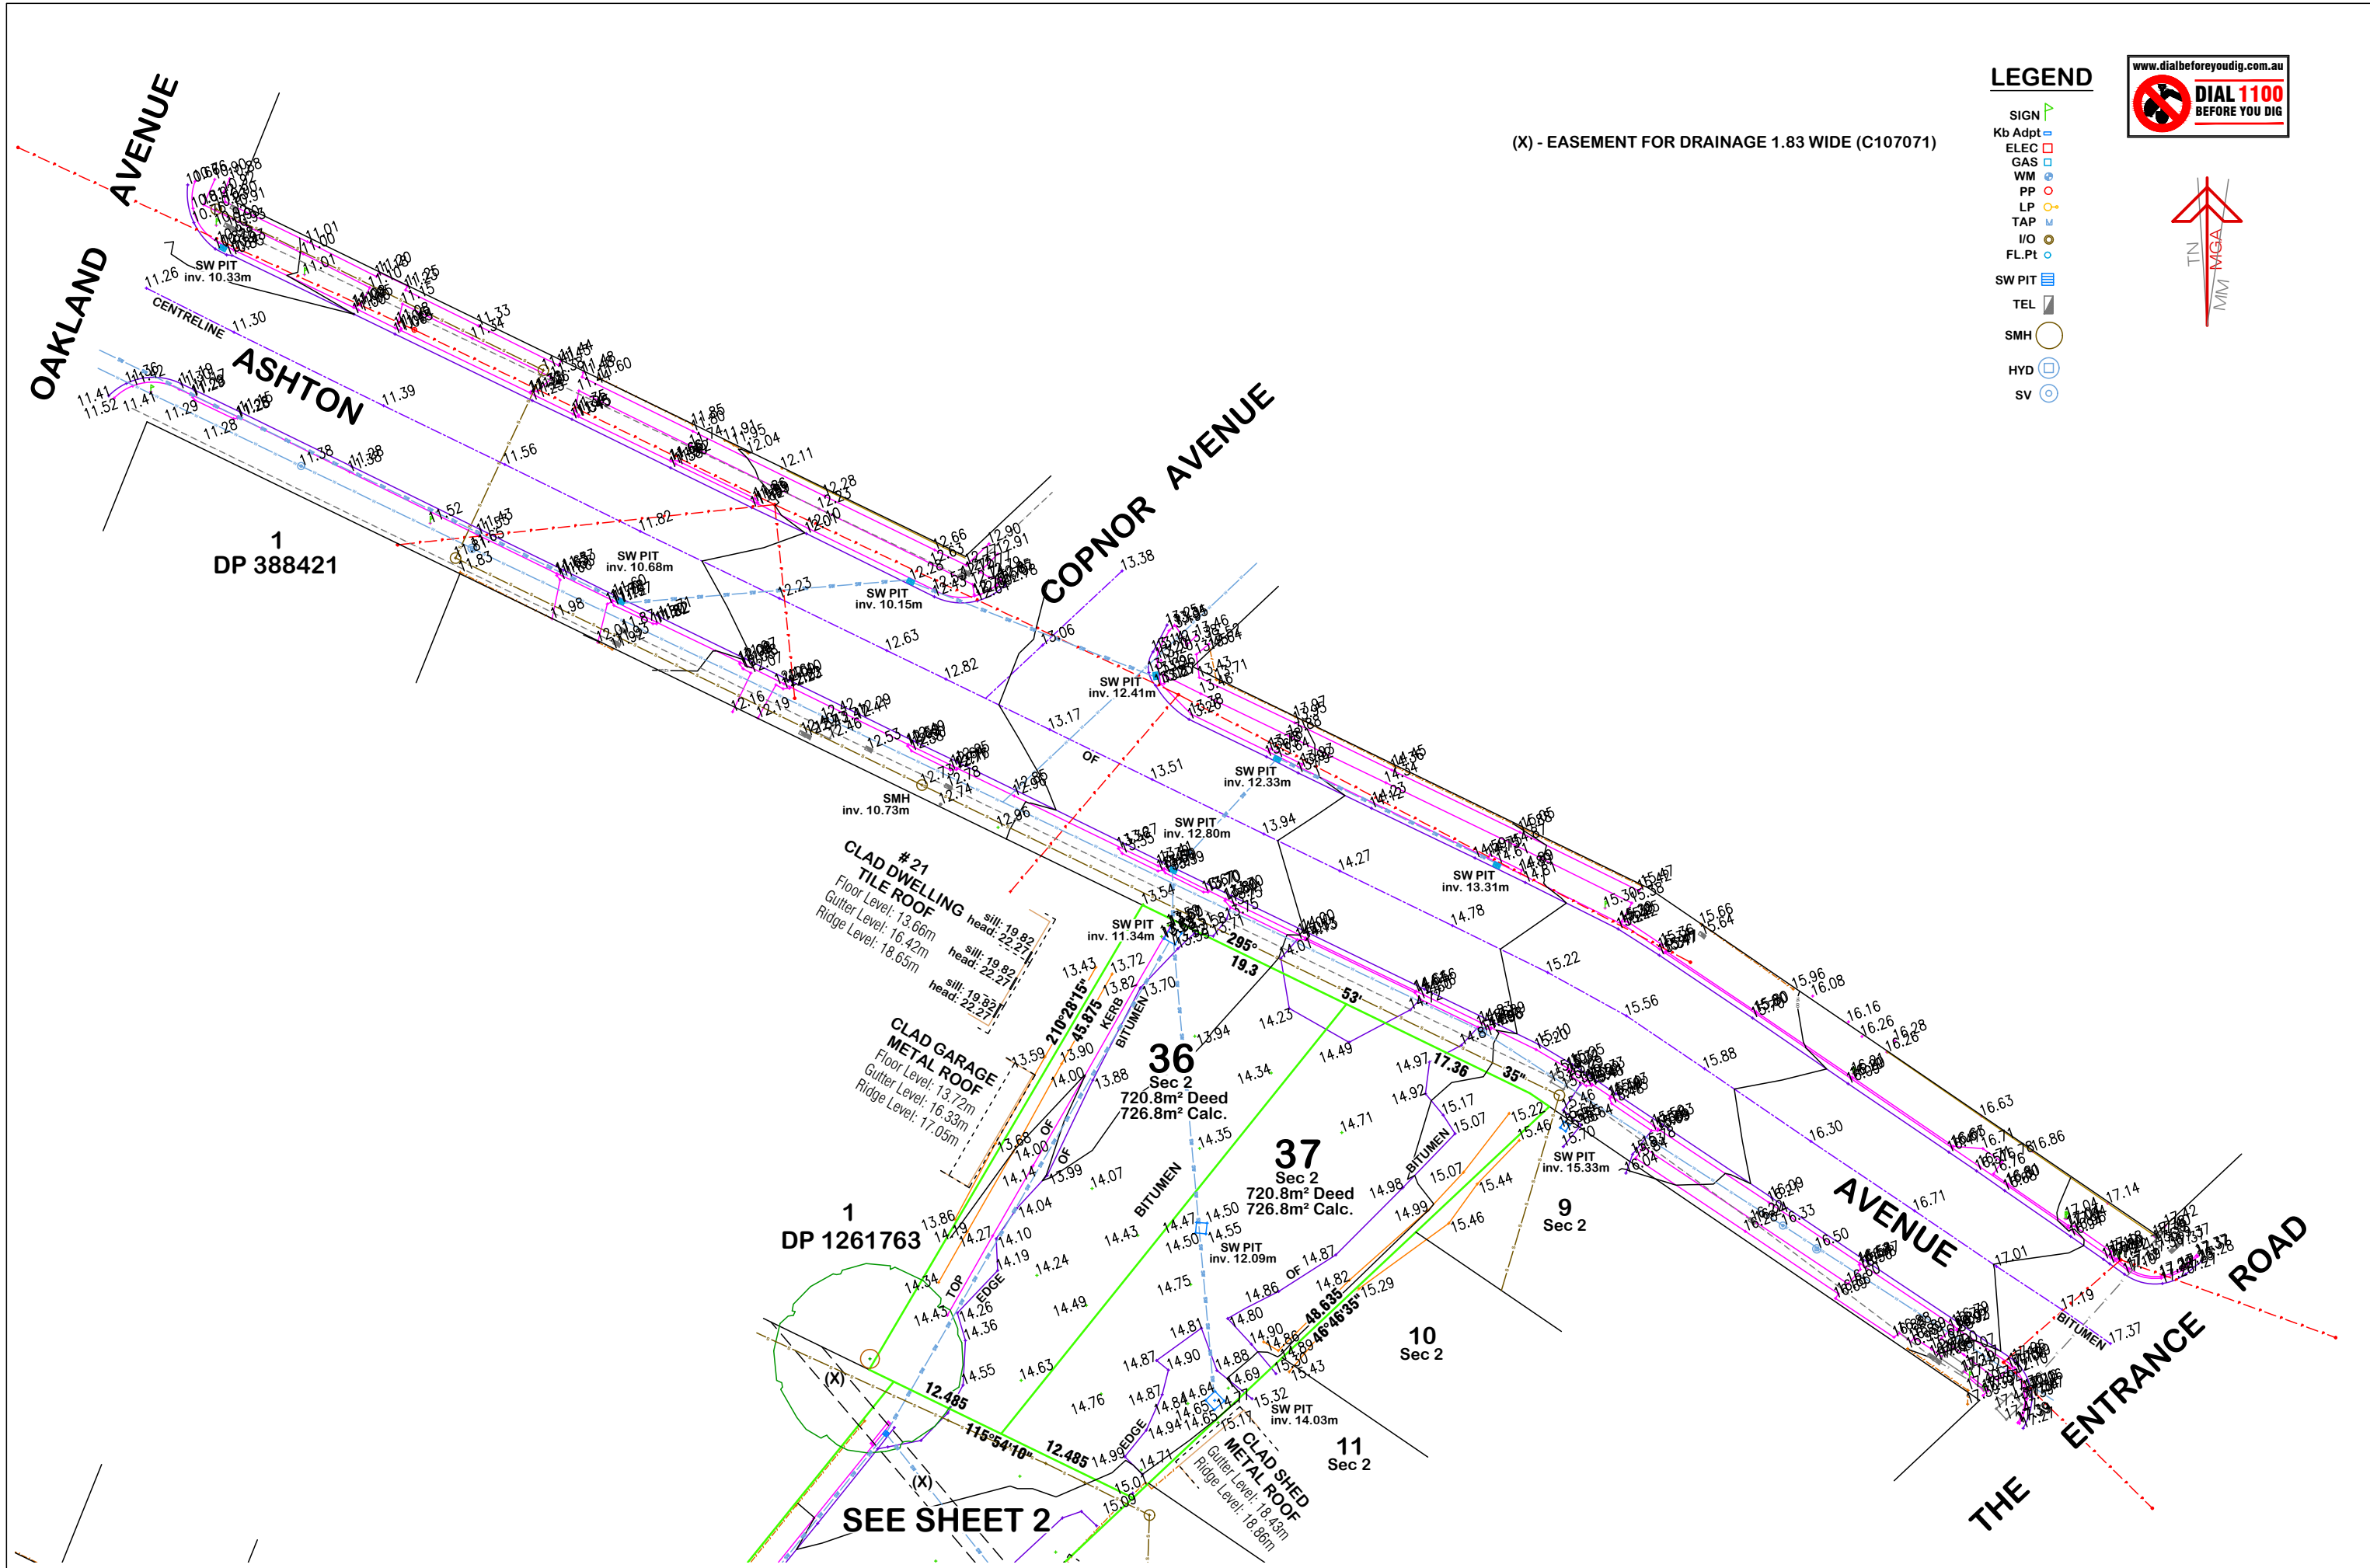

LEGEND

- SIGN  
Kb Adpt  
ELEC  
GAS  
WM  
PP  
LP  
TAP  
I/O  
FL.Pt  
SW PIT  
TEL  
SMH  
HYD  
SV



(X) - EASEMENT FOR DRAINAGE 1.83 WIDE (C107071)

|   |   |                     |                              |            |           |   |                                              |                   |               |                |          |   |                |
|---|---|---------------------|------------------------------|------------|-----------|---|----------------------------------------------|-------------------|---------------|----------------|----------|---|----------------|
|   | <b>Origin of Levels :</b> PM 17595 fd.<br><b>Location :</b> Oakland Dve, The Entrance.<br><b>R.L. :</b> 11.608m A.H.D. | revision            | description:                 | date:      | client:   | <br><b>Clarke Dowdle &amp; Associates</b><br>Development Consultants<br>surveyors - planners - ecologists - bushfire consultants<br>#1 OSCAR BEACH STREET<br>UMINA NSW 2257<br>ph (02)43443553 fax (02)43446636<br>email admin@cdsurveys.com.au<br>Po Box 3122 Umina NSW 2257 | project:                                     | red. ratio:       | 1:500         | datum:         | A.H.D.   | <p>-all dimensions are in metres unless otherwise shown.<br/>-check and confirm all areas &amp; dimensions on site prior to the commencement of any works.<br/>-do not scale from face of plan.<br/>-preliminary boundary fixation has been undertaken only.<br/>-if any construction is planned on or close to the boundaries further survey work will be required.<br/>-a complete investigation of services has not been undertaken for this survey.<br/>-services shown hereon have been located by visible features only.<br/>-tree trunk &amp; height dimensions are approximate only.<br/>-tree spreads are approximate only but have been drawn to scale.<br/>-ridge&amp; gutter levels displayed on buildings are approximate only.<br/>-underground utility mains locations are provided by Council diagrams &amp; are approx positions only.</p> |                |
|   |   | A                   | Underground Services Updated | 05/12/2023 |           |   | details:                                     | reference #Go:    | 25958         | rel ext:       |          |   |                |
|   |   |                     |                              |            |           |   |                                              | contour interval: | 1m            | DA #:          |          |   |                |
|   |   |                     |                              |            |           |   |                                              | job date:         | 27/04/2023    | number in set: | 3 of 3   |   |                |
| These Drawings are for the express use of the intended recipient only. These drawings are not to be used / copied or forwarded to any unauthorised parties in part or whole without the express permission of Clarke Dowdle & Associates. Copyright and rights of use remain the property of Clarke Dowdle & Associates. |   | approved:           |                              |            | assessed: | A.W.C.   | drawing:                                     | LGA:              | CENTRAL COAST | Parish:        | TUGGERAH | County:   | NORTHUMBERLAND |
|   |   |                     |                              |            | drawn:    | R.G.   |                                              |                   |               |                |          |   |                |
|   |   |                     |                              |            | surveyed: | W.Q.   |                                              |                   |               |                |          |   |                |
|   |   | Registered Surveyor |                              |            |           |   | PLAN SHOWING SPOT-LEVELS, CONTOURS & DETAIL. |                   |               |                |          |   |                |