


Key

Residential	Retail
Hotel	Circulation

LEVEL 4 FLOOR PLAN

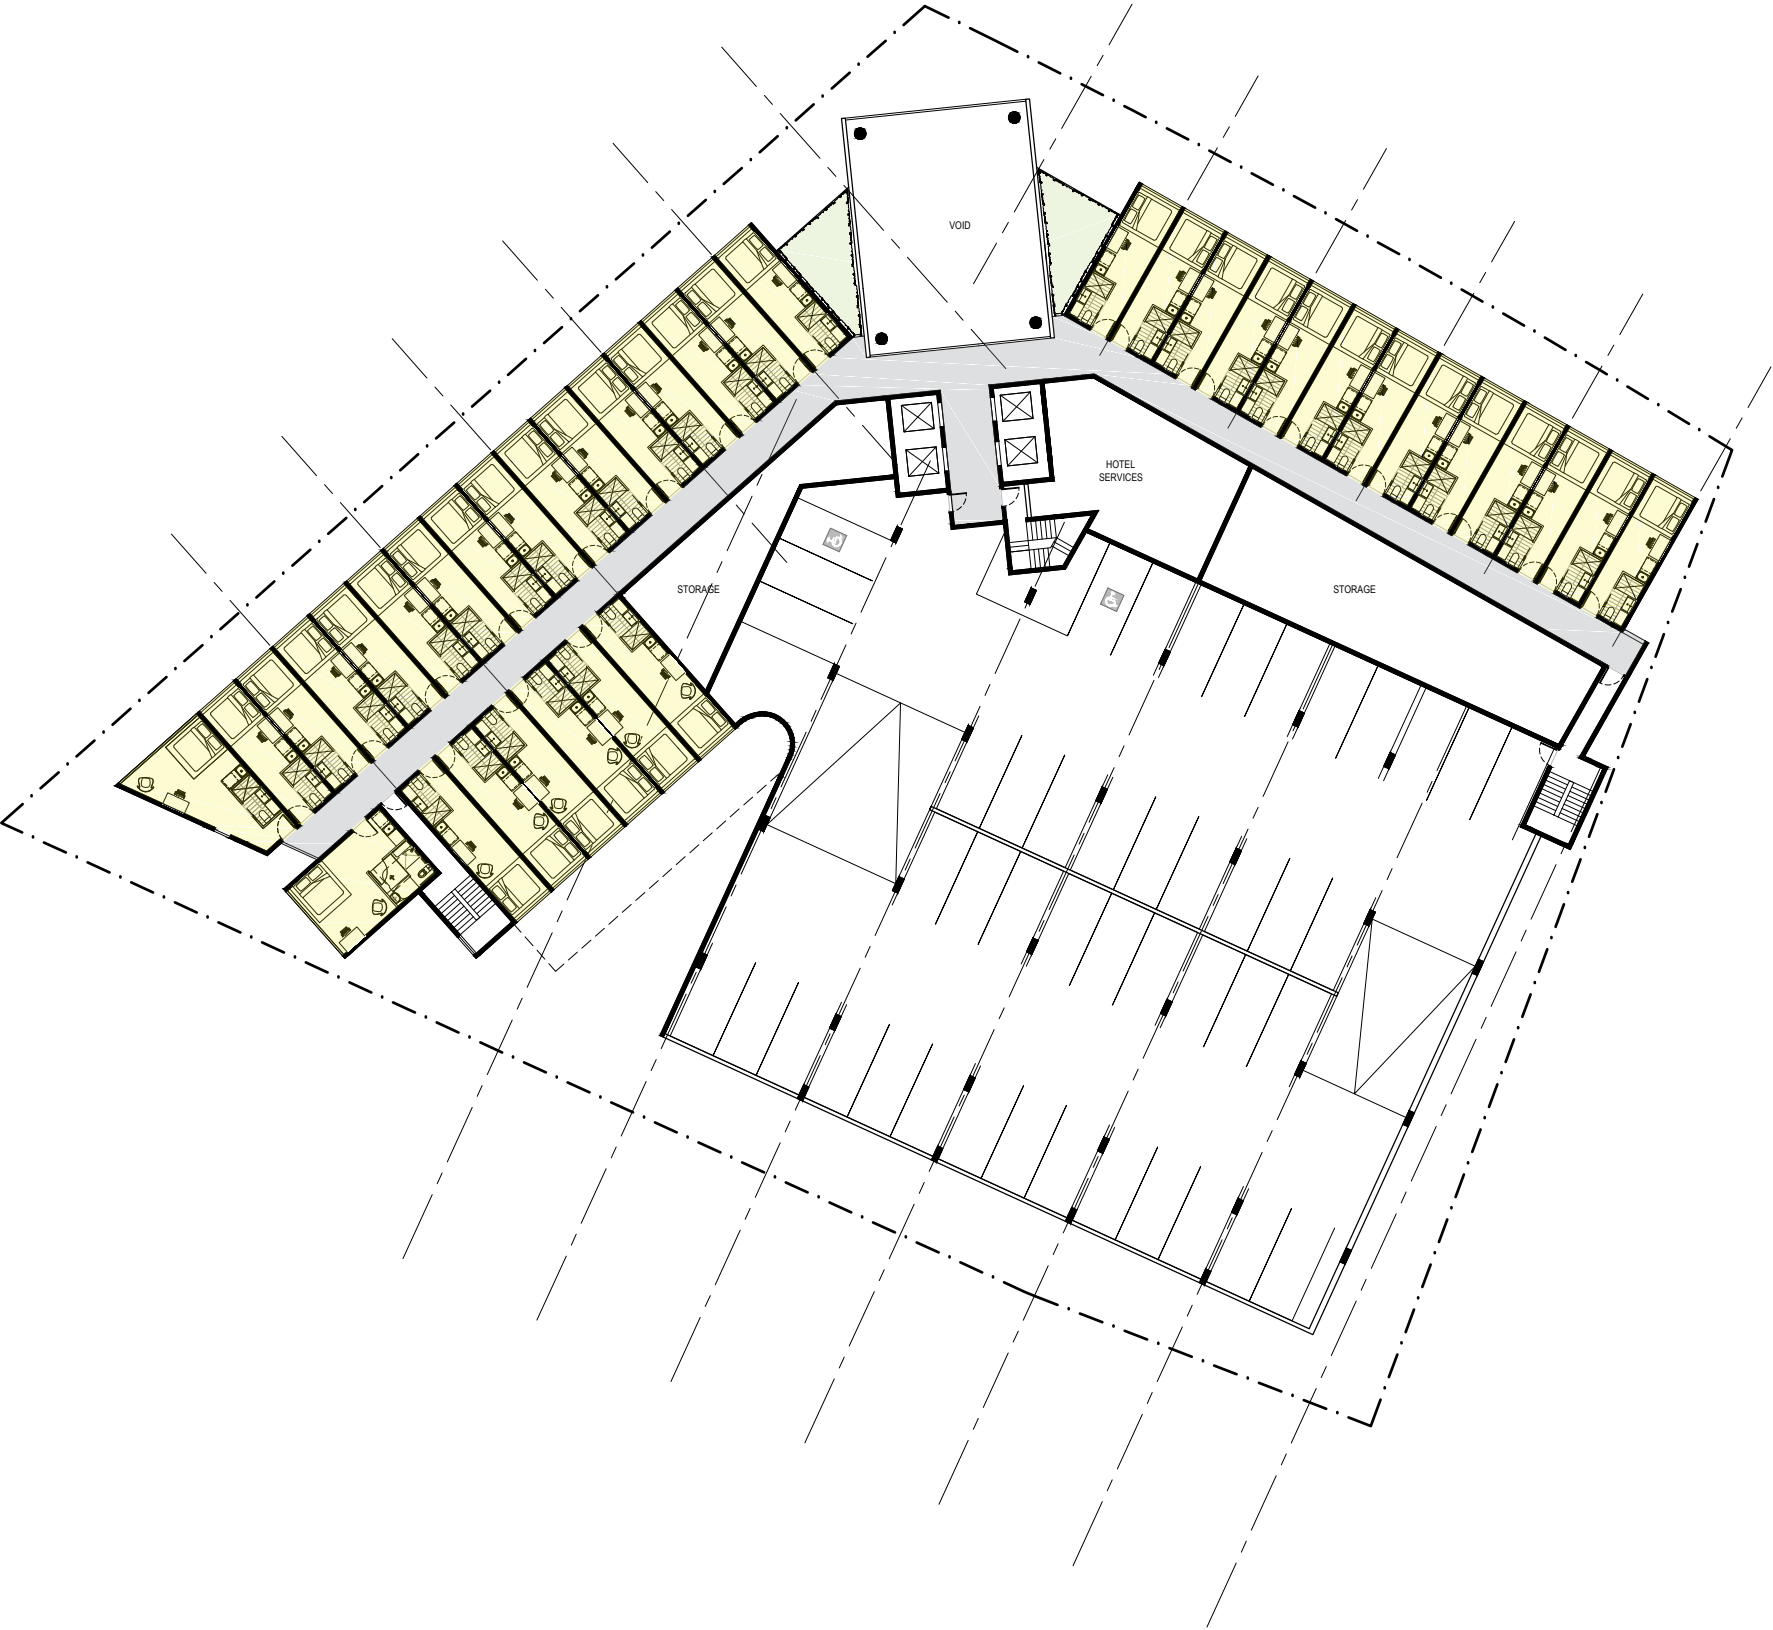