


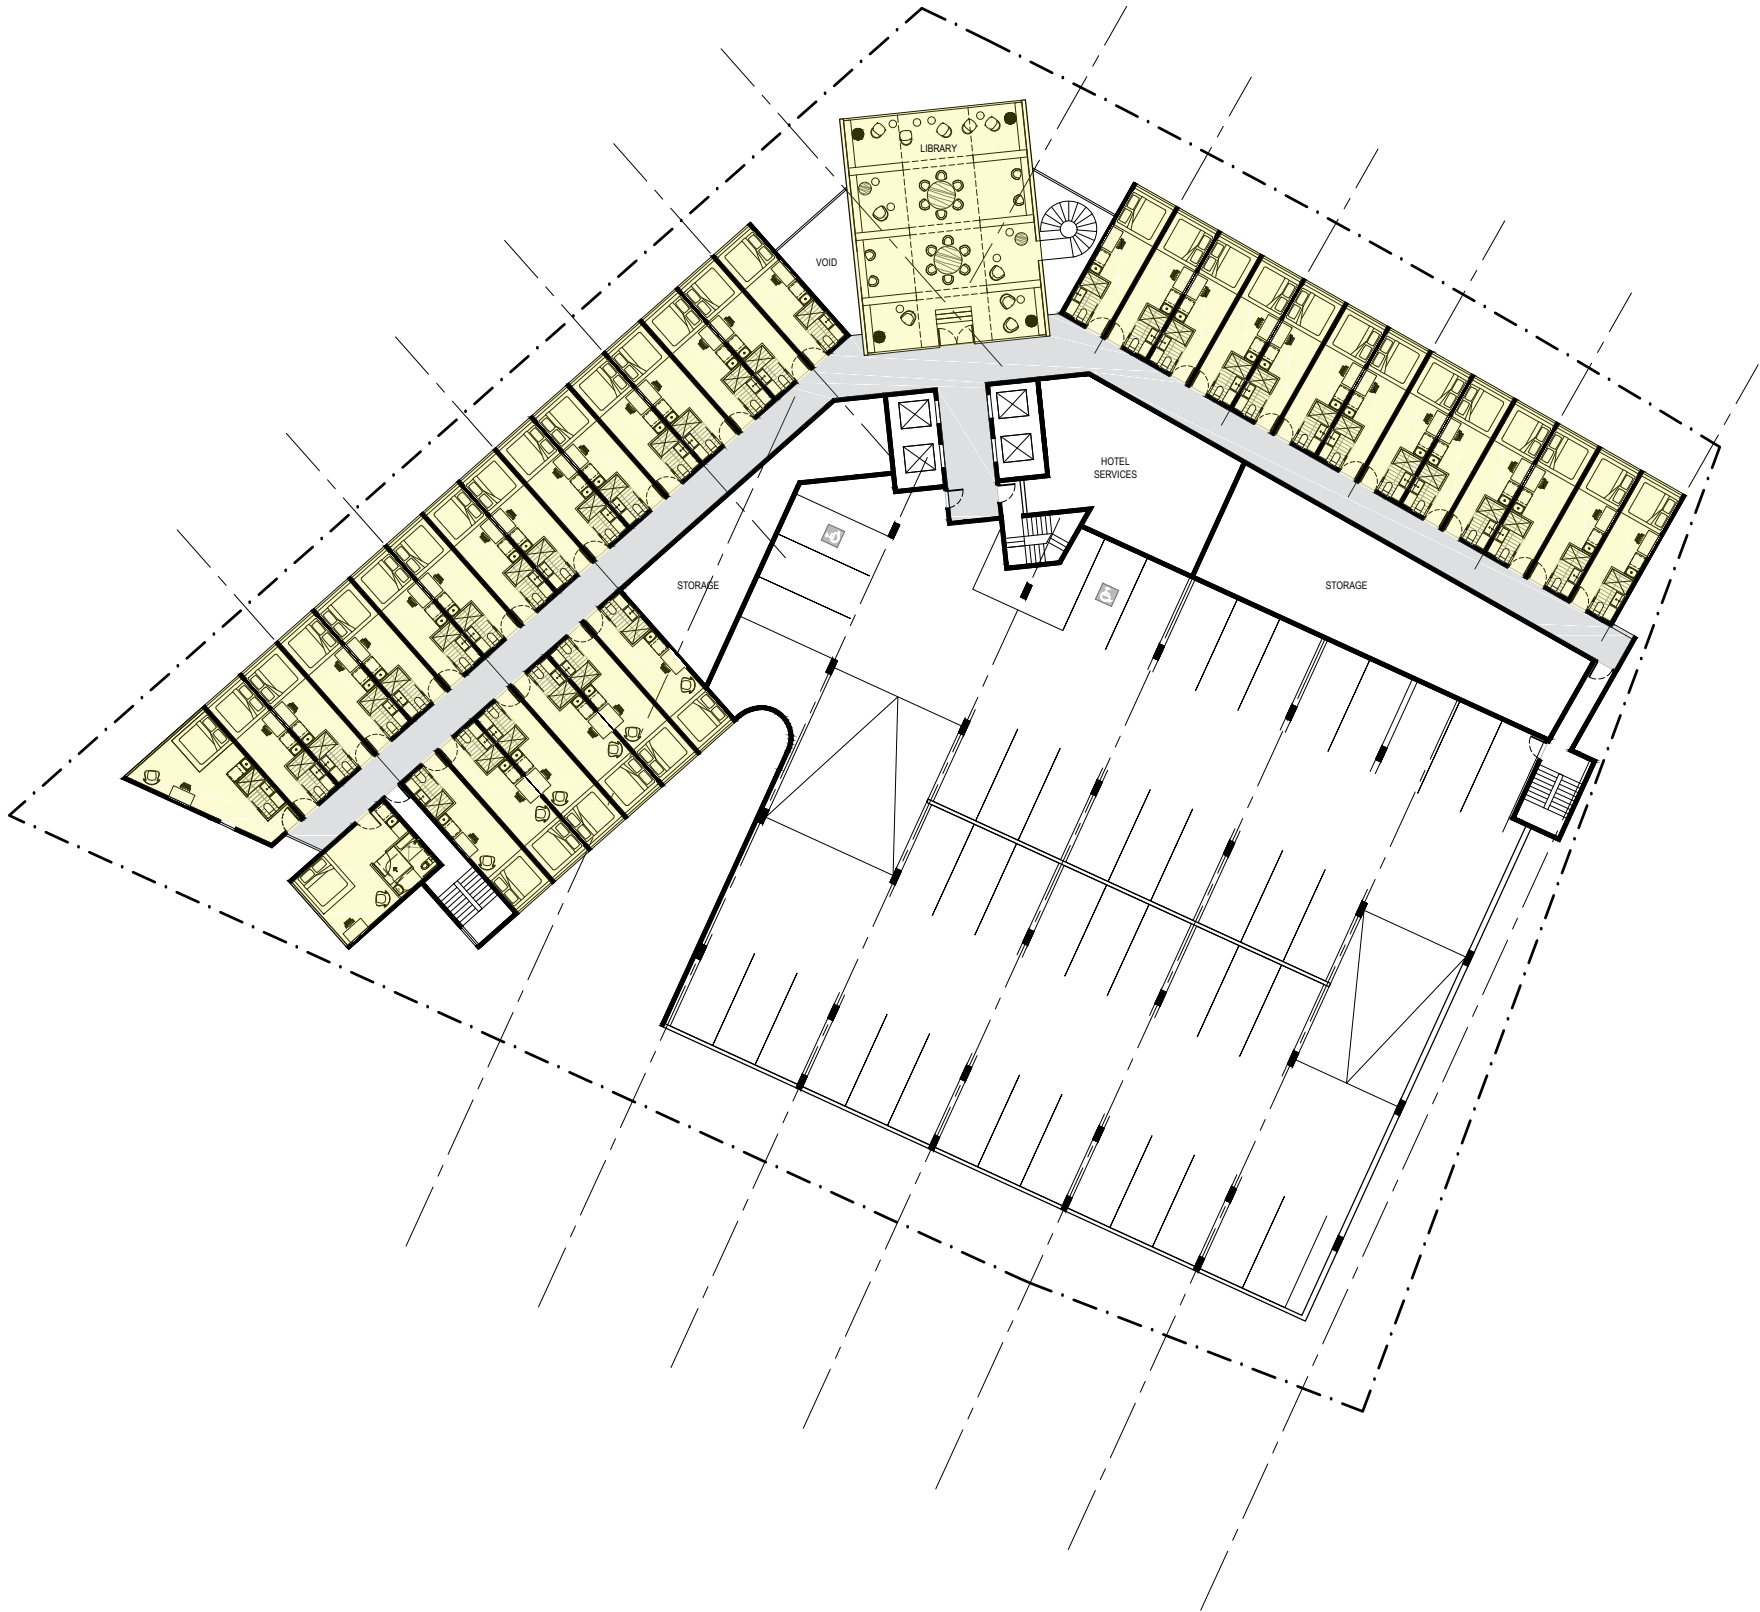

Key

 Residential	 Retail
 Hotel	 Circulation

LEVEL 2 FLOOR PLAN

