


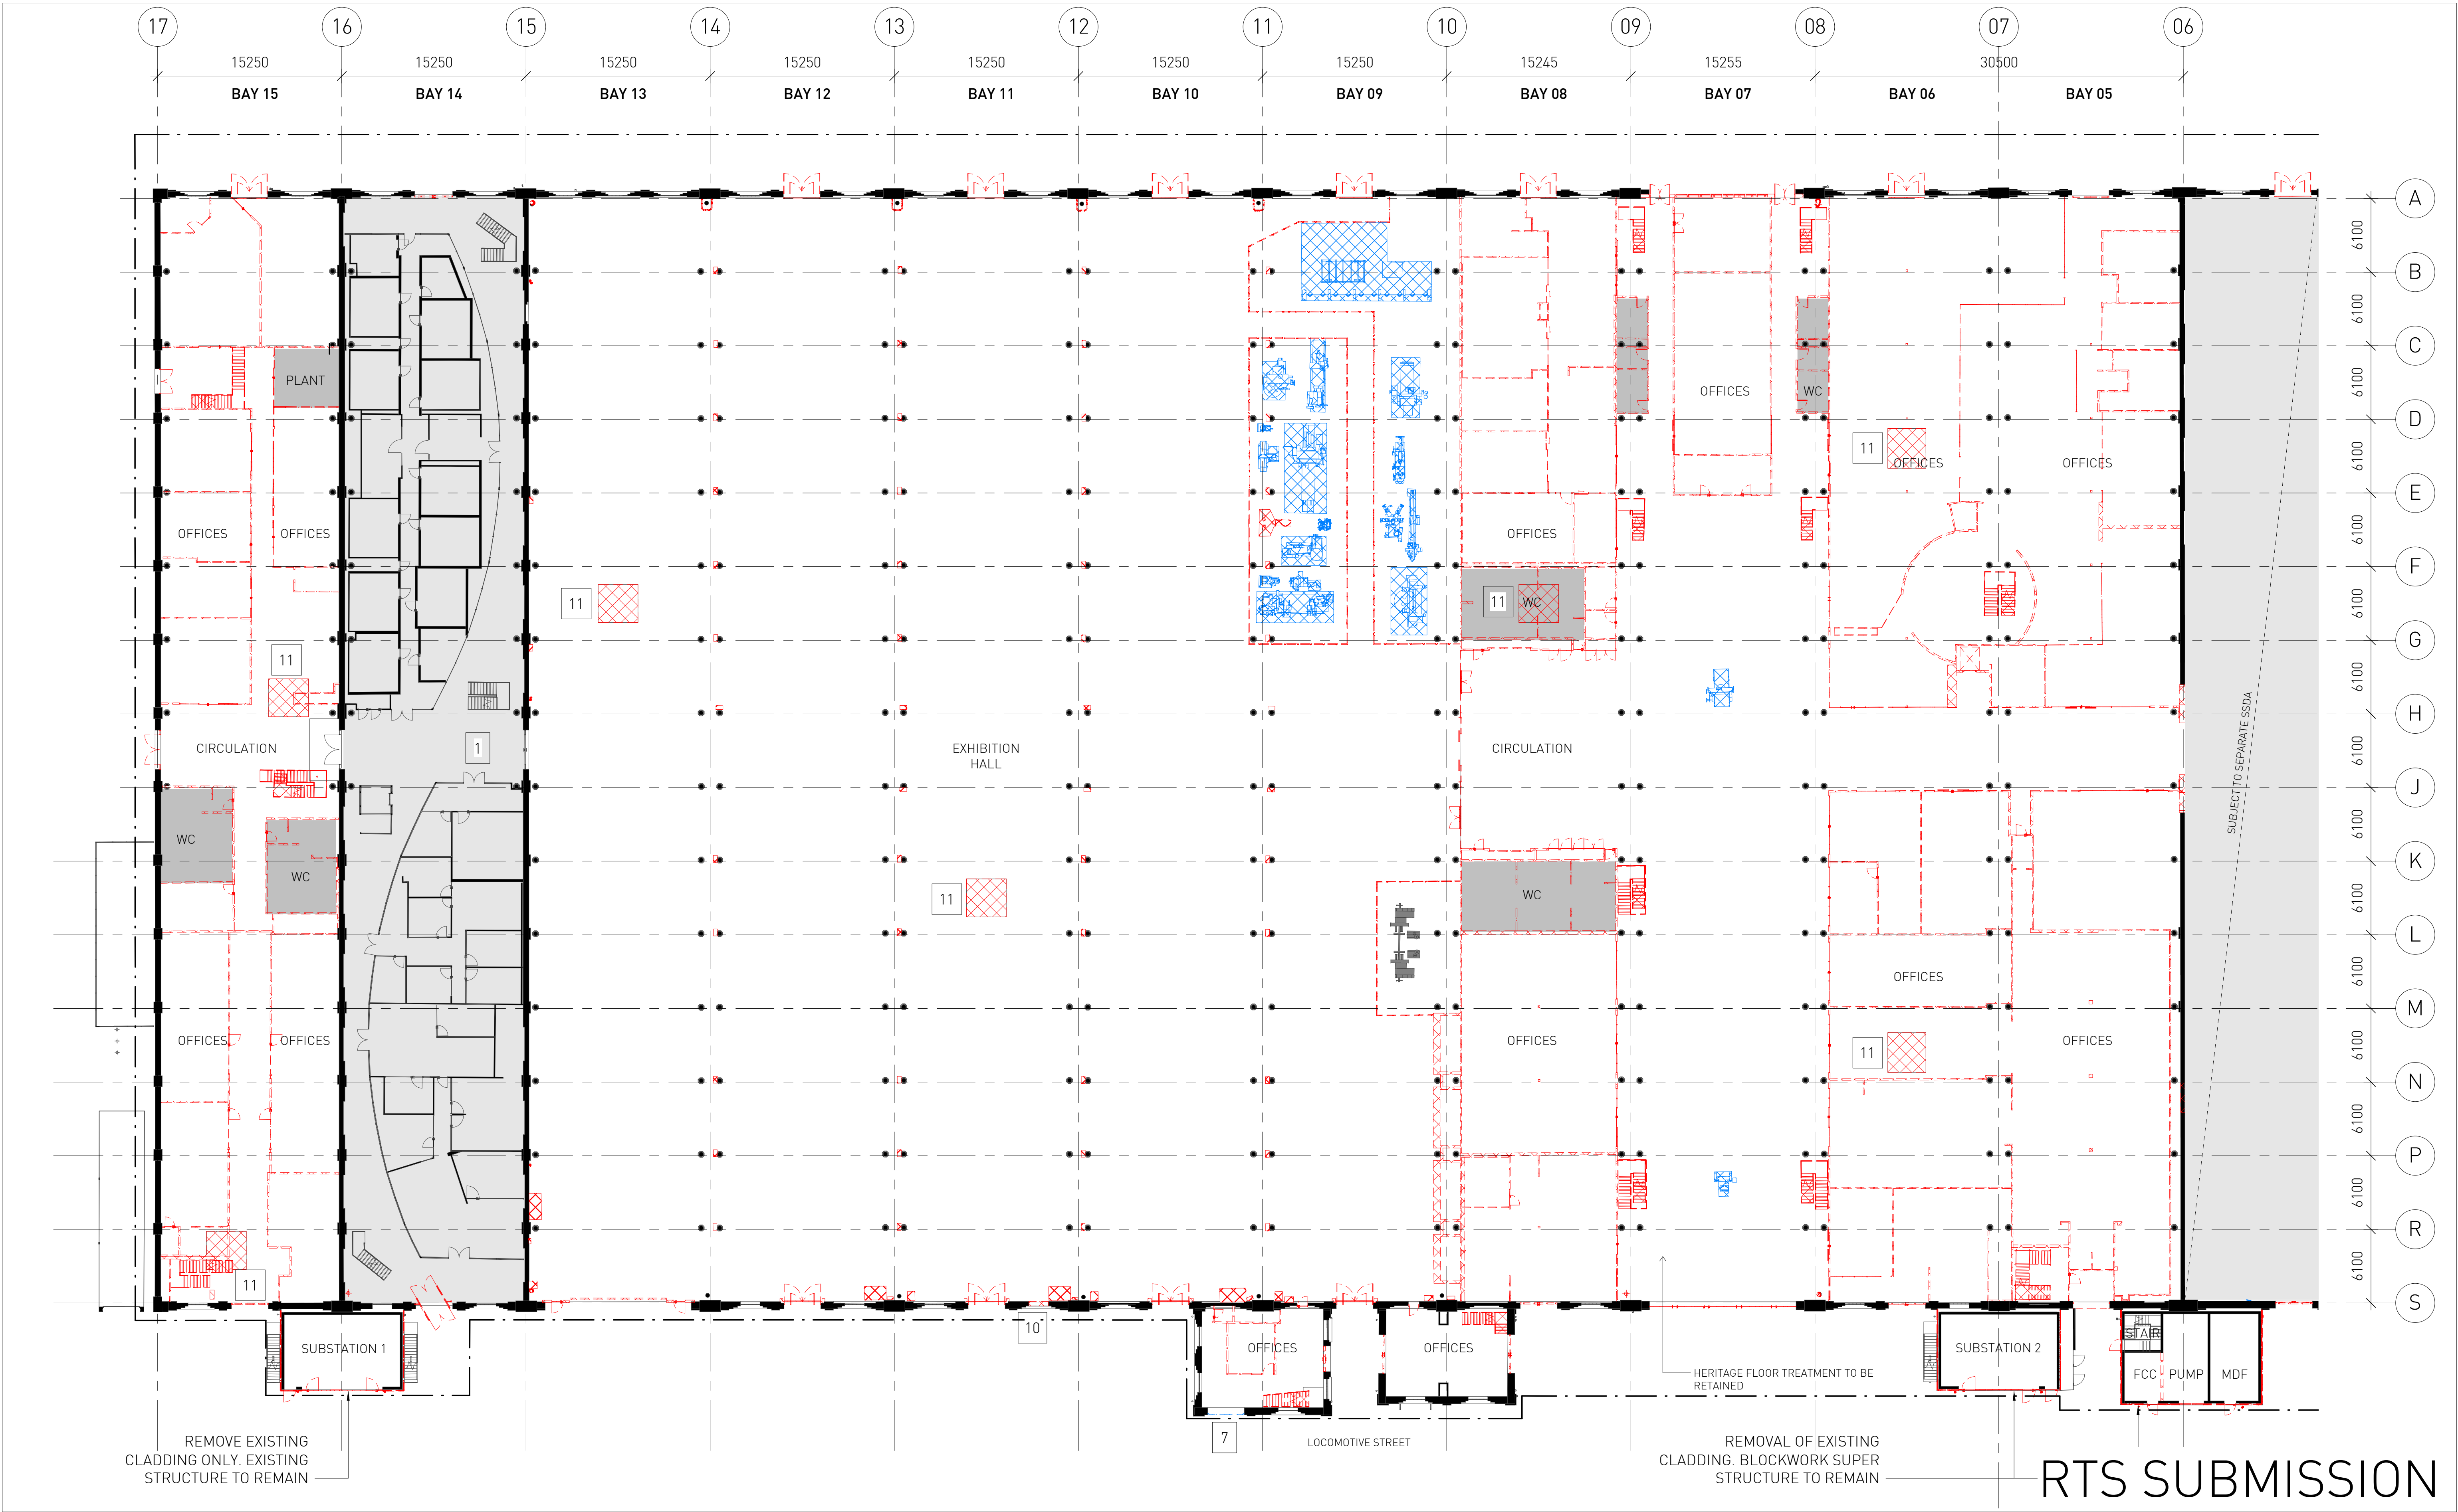

Architect SISSONS ARCHITECTS Studio 5, 81 Alexander St, Crows Nest, NSW 2065 Tel. 02 9460 8002		DRAWING NOTES 1 Bay 14 lease expiry 2019 to 2023 (options). 2 Removal of existing roof sheeting for proposed cooling tower plant below. 3 Removal of existing roof sheeting to create opening for proposed sky lights. 4 Removal of existing roof access systems. 5 Refurbishment and upgrade of existing metal roof sheeting 6 Removal of polycarbonate roof material. 7 Existing heritage timber doors to be retained internally in open position, new external door to opening. 8 Existing metal profile sheet cladding to be upgraded. 9 Remove external wall cladding to plant annexes prior to upgrade, retain blockwork behind. 10 Reinstate window where bricked in. 11 Proposed lift / travelator service pit. 12 Proposed skylight 13 Proposed roof access system <td colspan="3" rowspan="2"> GRAPHIC LEGEND Items to be Demolished Items to be Retained and Relocated Roof sheeting to be upgraded </td> <td colspan="3">Client</td> <td colspan="3">Project</td> <td colspan="3">Drawing Title</td>			GRAPHIC LEGEND Items to be Demolished Items to be Retained and Relocated Roof sheeting to be upgraded			Client			Project			Drawing Title		
								MIRVAC			LOCOMOTIVE WORKSHOP - BAYS 5-15 2 Locomotive St, Eveleigh NSW 2015			EXISTING AND DEMOLITION PLAN - GROUND FLOOR		
Scale		Rev Date		North					Project No.		Drawing No.		Rev			
1 : 250 @A1		15/05/18							16-002		SA-AR-DWG-BB-B4-0210		N			
(Half Scale @ A3)																