


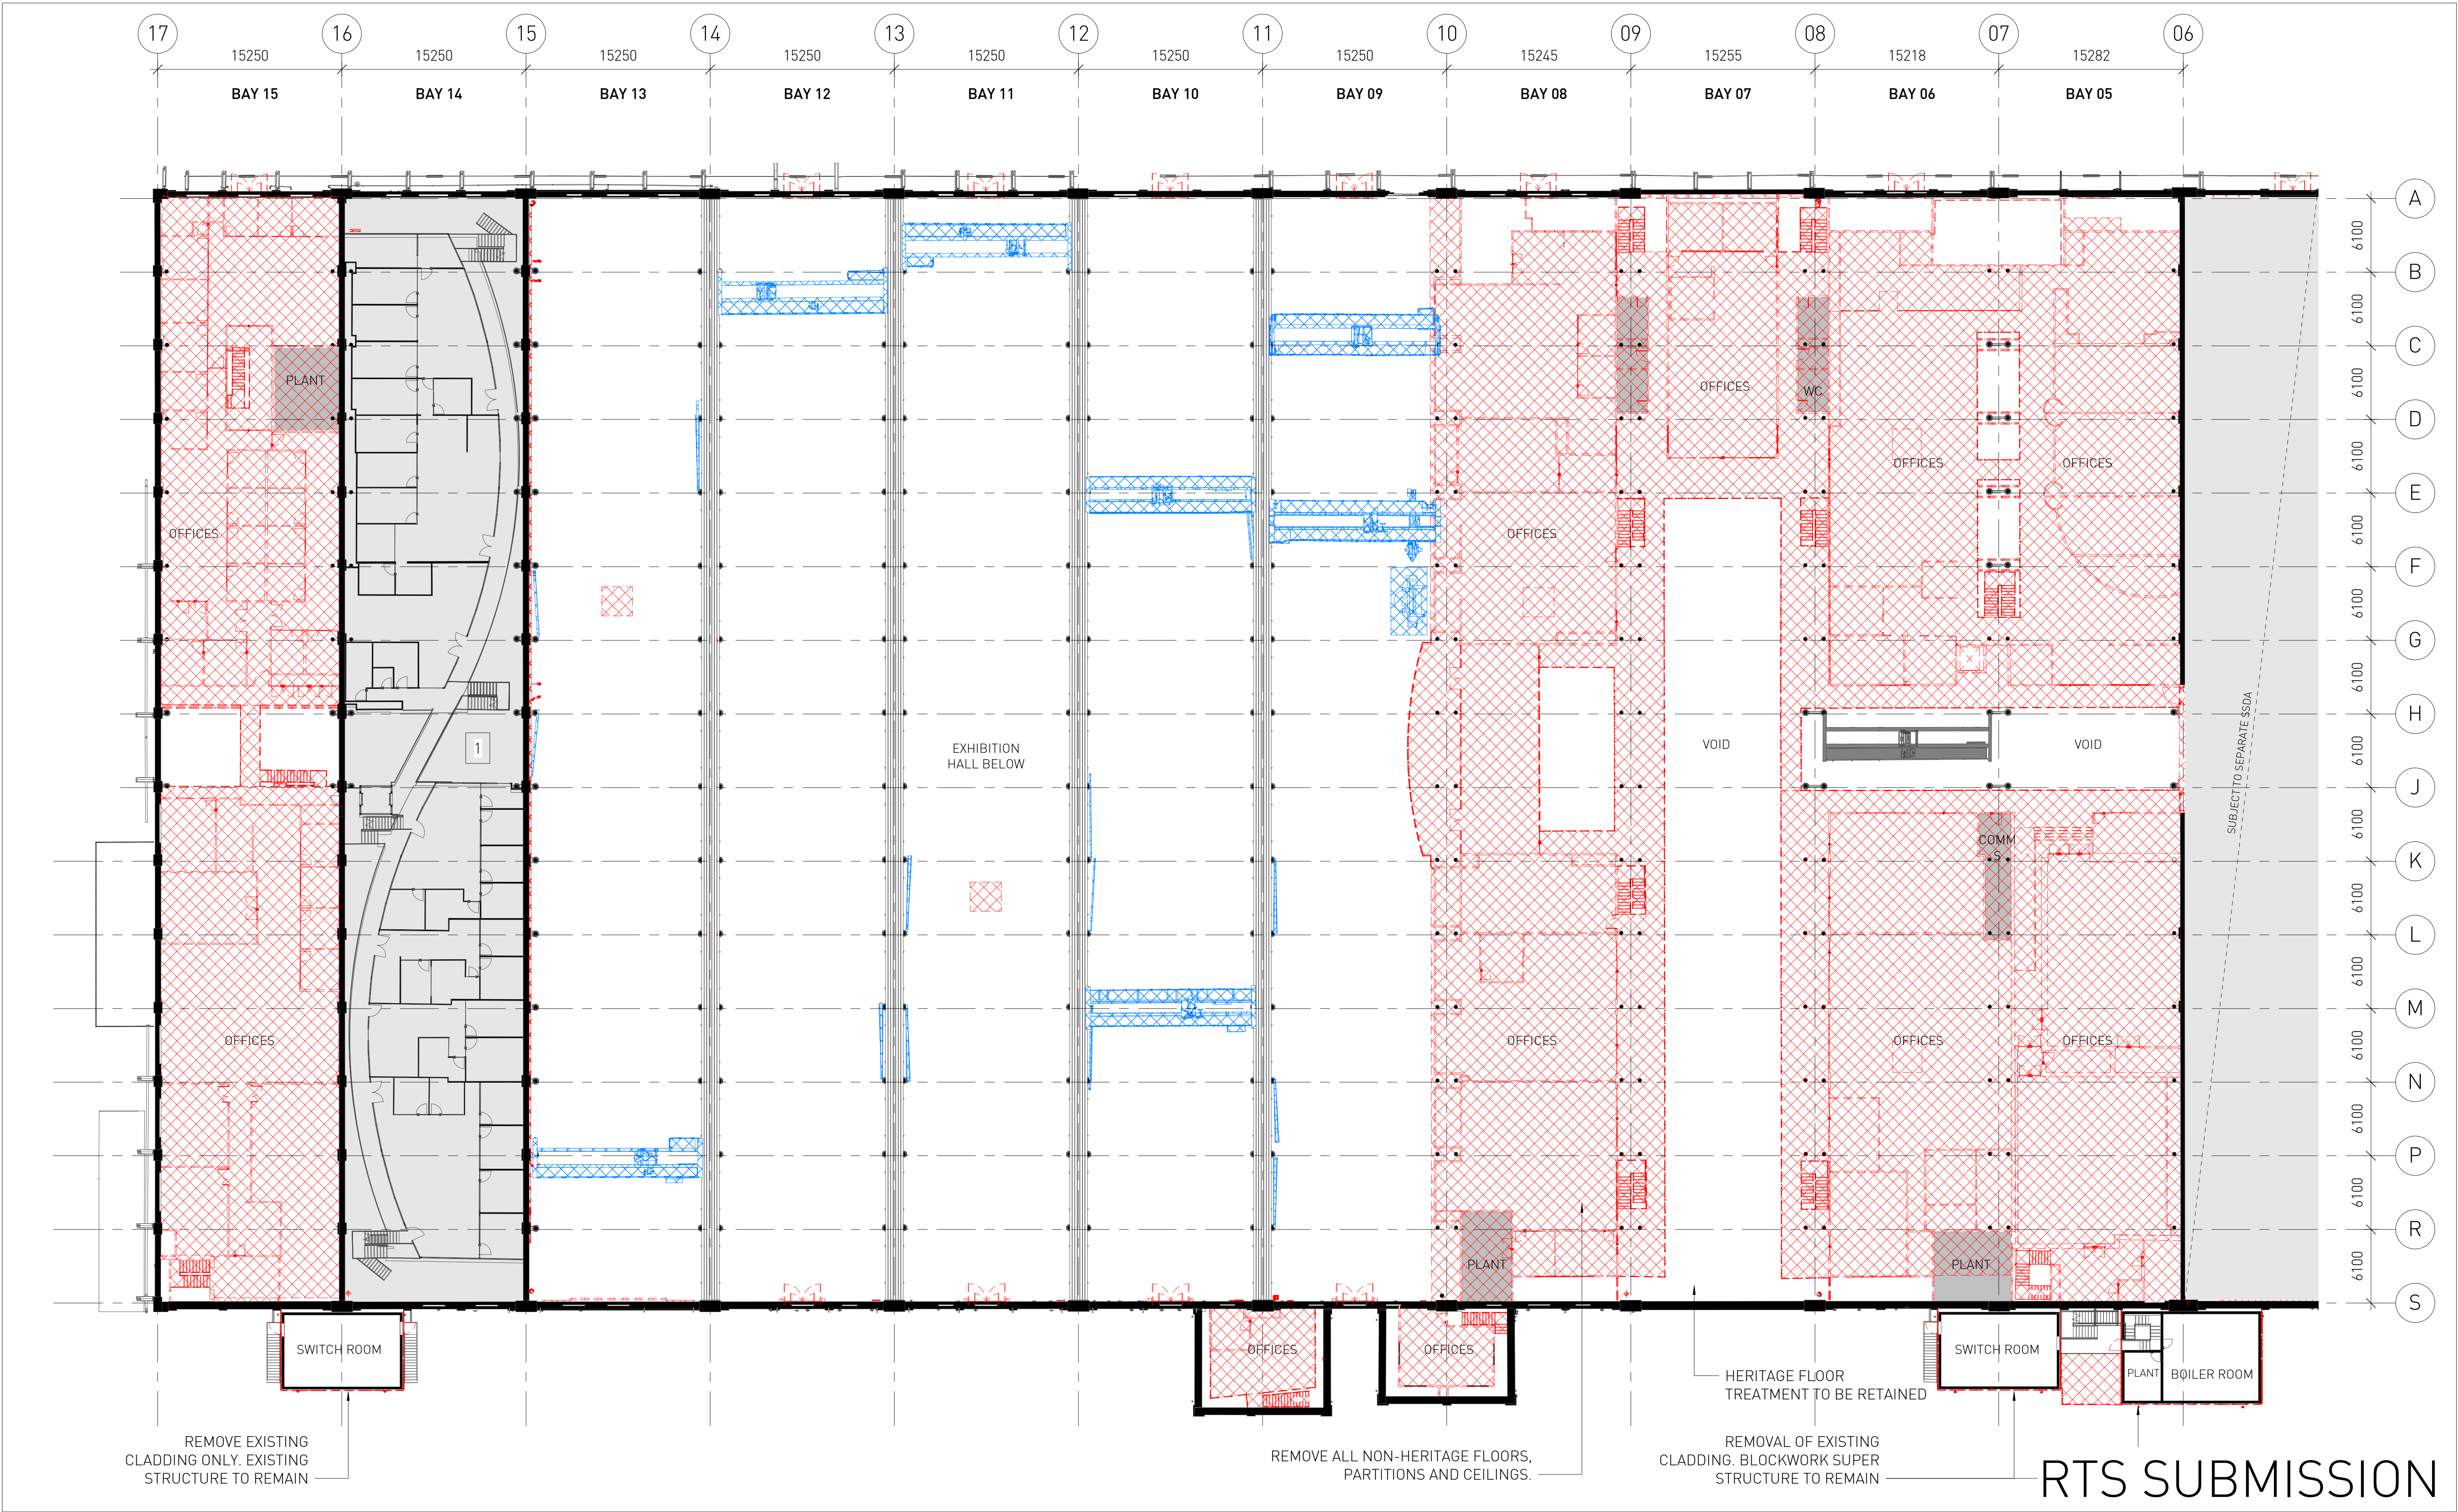

Architect SISSONS ARCHITECTS Studio 5, 81 Alexander St, Crows Nest, NSW 2065 Tel. 02 9460 8002	DRAWING NOTES 1 Bay 14 lease expiry 2019 to 2023 (options). 2 Removal of existing roof sheeting for proposed cooling tower plant below. 3 Removal of existing roof sheeting to create opening for proposed sky lights. 4 Removal of existing roof access systems. 5 Refurbishment and upgrade of existing metal roof sheeting 6 Removal of polycarbonate roof material. 7 Existing heritage timber doors to be retained internally in open position, new external door to opening. 8 Existing metal profile sheet cladding to be upgraded. 9 Remove external wall cladding to plant annexes prior to upgrade, retain blockwork behind. 10 Reinstate window where bricked in. 11 Proposed lift / travelator service pit. 12 Proposed skylight 13 Proposed roof access system	GRAPHIC LEGEND Items to be Demolished Items to be Retained and Relocated Roof sheeting to be upgraded	Client MIRVAC Scale 1 : 250 @A1 (Half Scale @ A3) Rev Date 15/05/18 North	Project LOCOMOTIVE WORKSHOP - BAYS 5-15 2 Locomotive St, Eveleigh NSW 2015	Drawing Title EXISTING AND DEMOLITION PLAN - FIRST FLOOR Project No. 16-002 Drawing No. SA-AR-DWG-BB-B4-0211 Rev N
---	---	---	---	---	--