



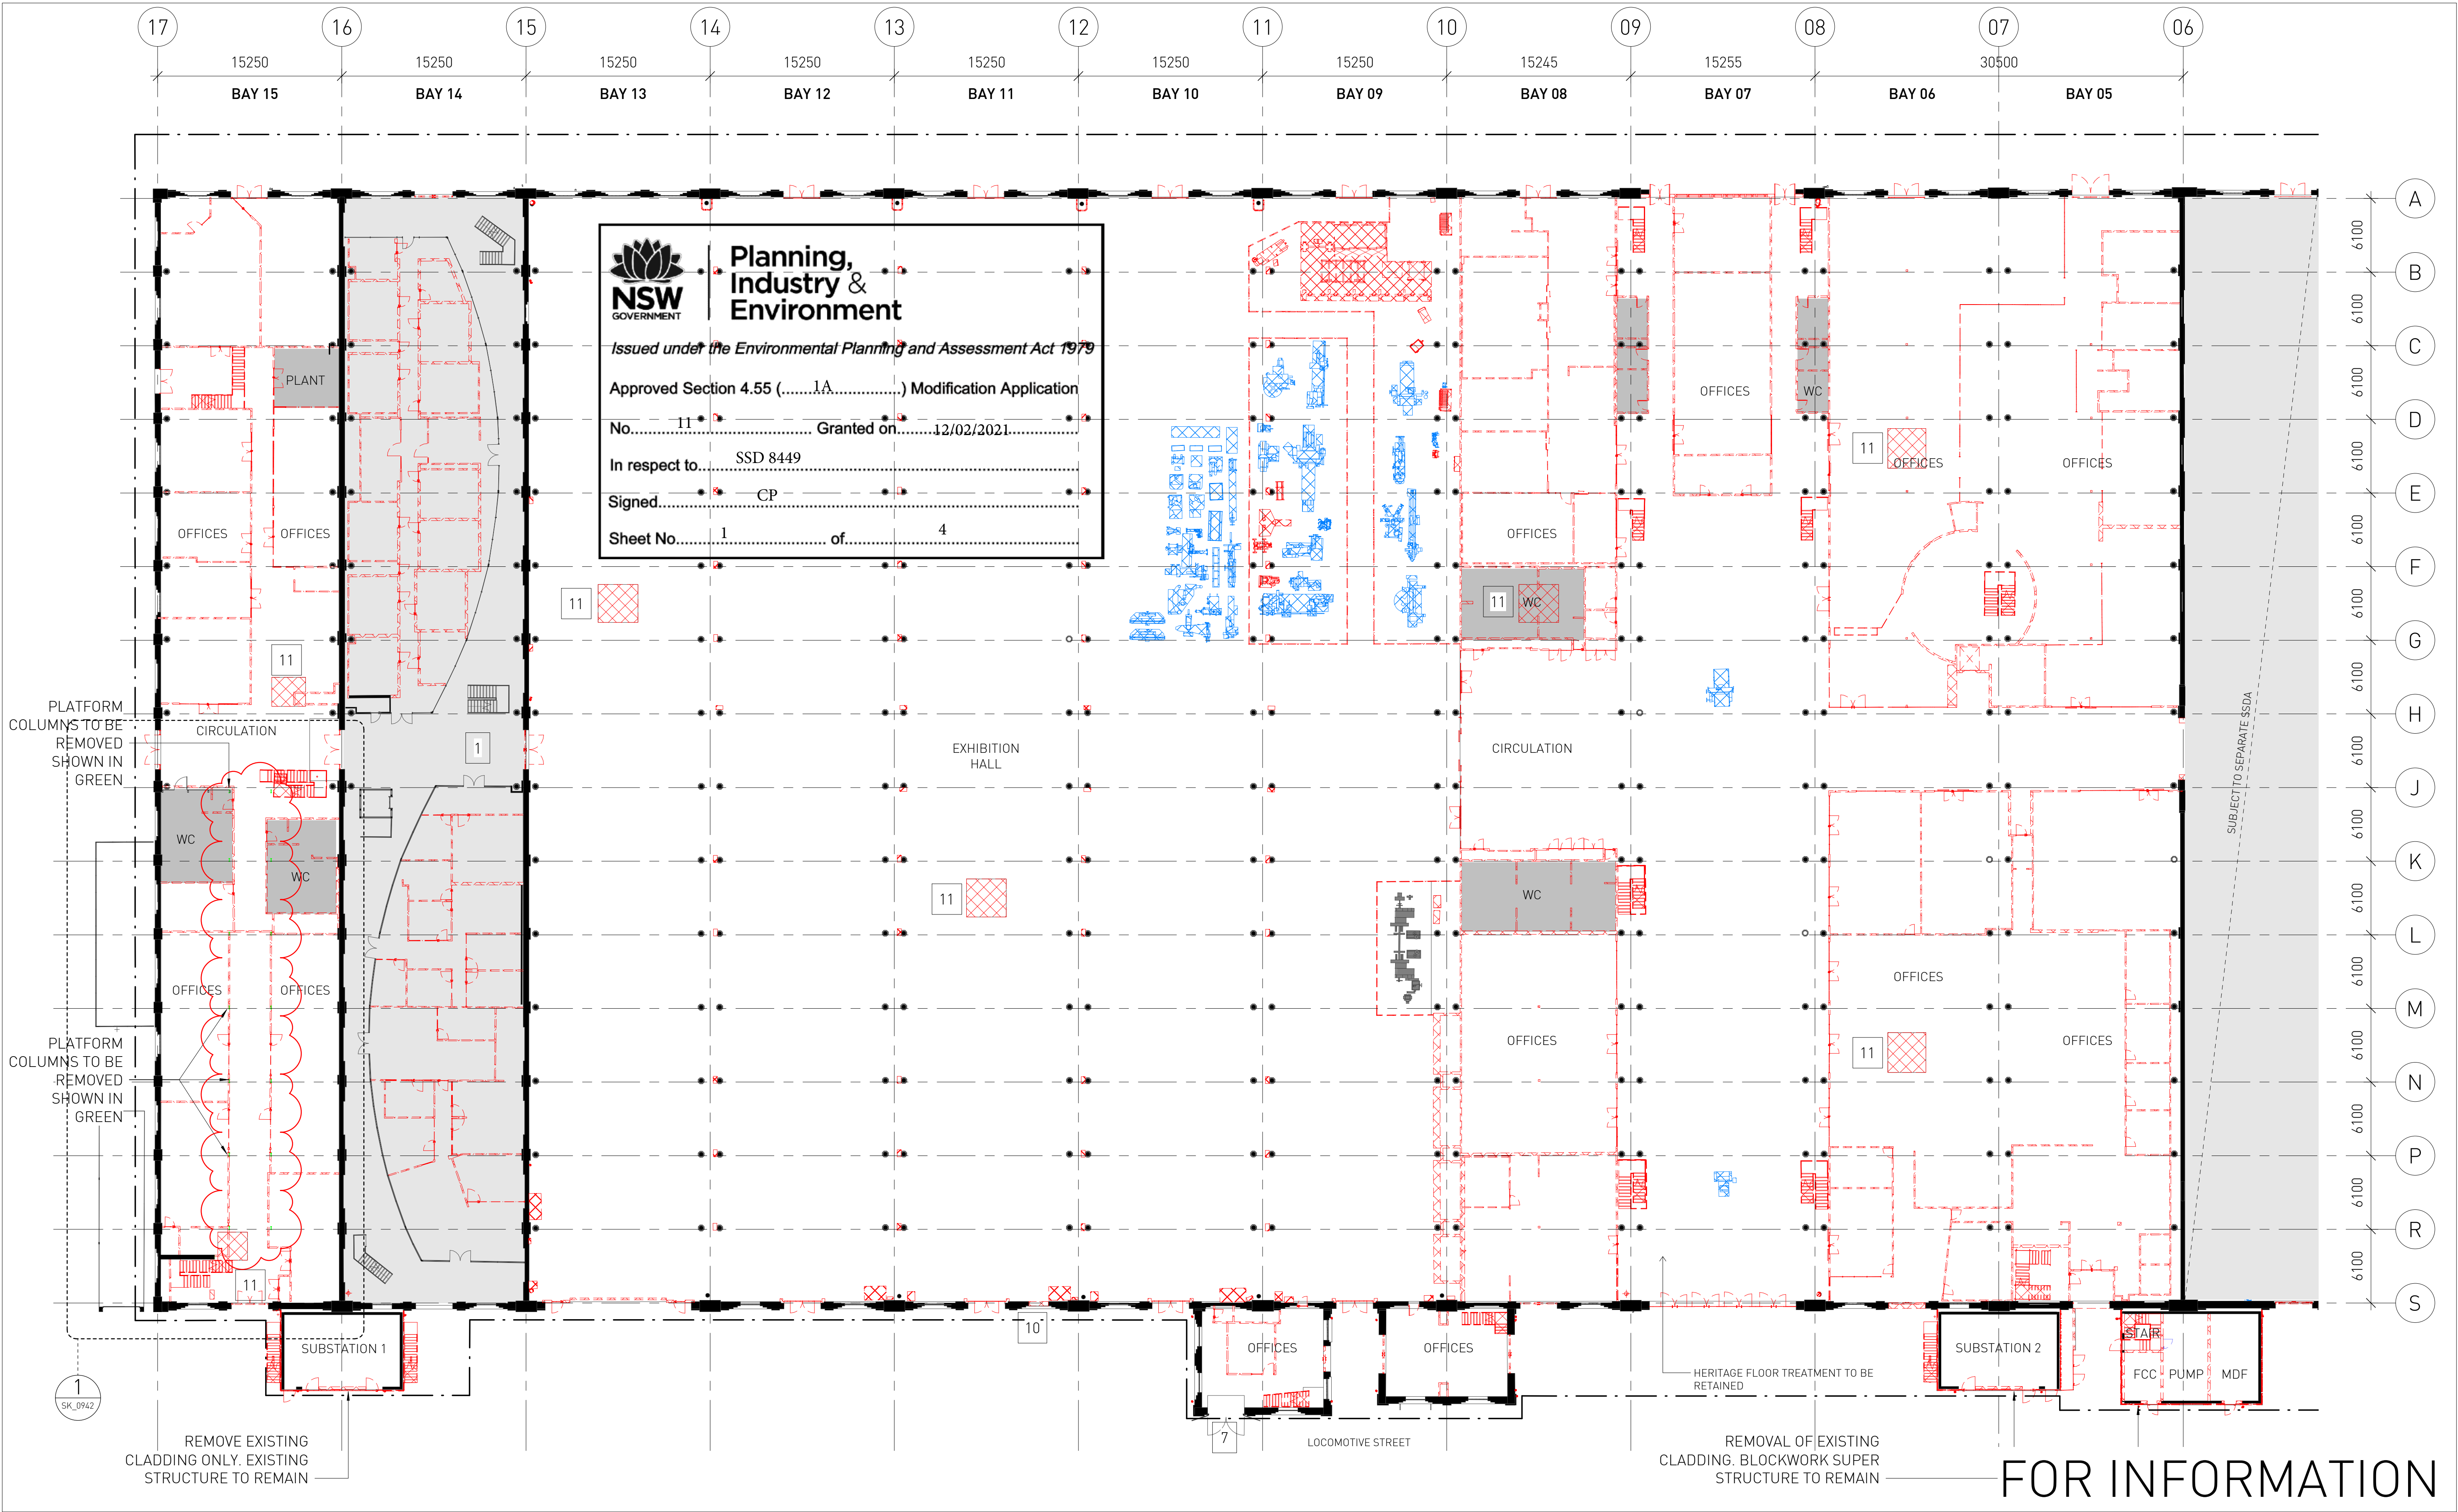

Architect SISSONS ARCHITECTS Suite 5.01, 53 Berry Street North Sydney NSW 2060 Australia Tel: +61 2 8904 1853 ABN: 31 621 375 129 www.sissonsarchitects.com	DRAWING NOTES A Bay 14 lease expiry 2019 to 2023 (options). B Removal of existing roof sheeting for proposed cooling tower plant below. C Removal of existing roof sheeting to create opening for proposed sky lights. D Removal of existing roof access systems. E Refurbishment and upgrade of existing metal roof sheeting. F Removal of polycarbonate roof material. G Existing heritage timber doors to be retained internally in open position, new external door to opening. H Existing metal profile sheet cladding to be upgraded. J Remove external wall cladding to plant annexes prior to upgrade, retain blockwork behind. K Reinstate window where bricked in. L Proposed lift / travelator service pit. M Proposed skylight N Proposed roof access system	GRAPHIC LEGEND Items to be demolished Items to be retained and relocated Roof sheeting to be upgraded Bay 15 timber platform to be removed	Client MIRVAC Scale 1 : 250 @A1 (Half Scale @ A3) Rev Date 26/11/20 North	Project LOCOMOTIVE WORKSHOP - BAYS 5-15 2 Locomotive St, Eveleigh NSW 2015	Drawing Title EXISTING AND DEMOLITION PLAN - GROUND FLOOR Project No. 16-002 Drawing No. SA-AR-DWG-BB-B4-0210 Rev T
--	---	---	--	---	---

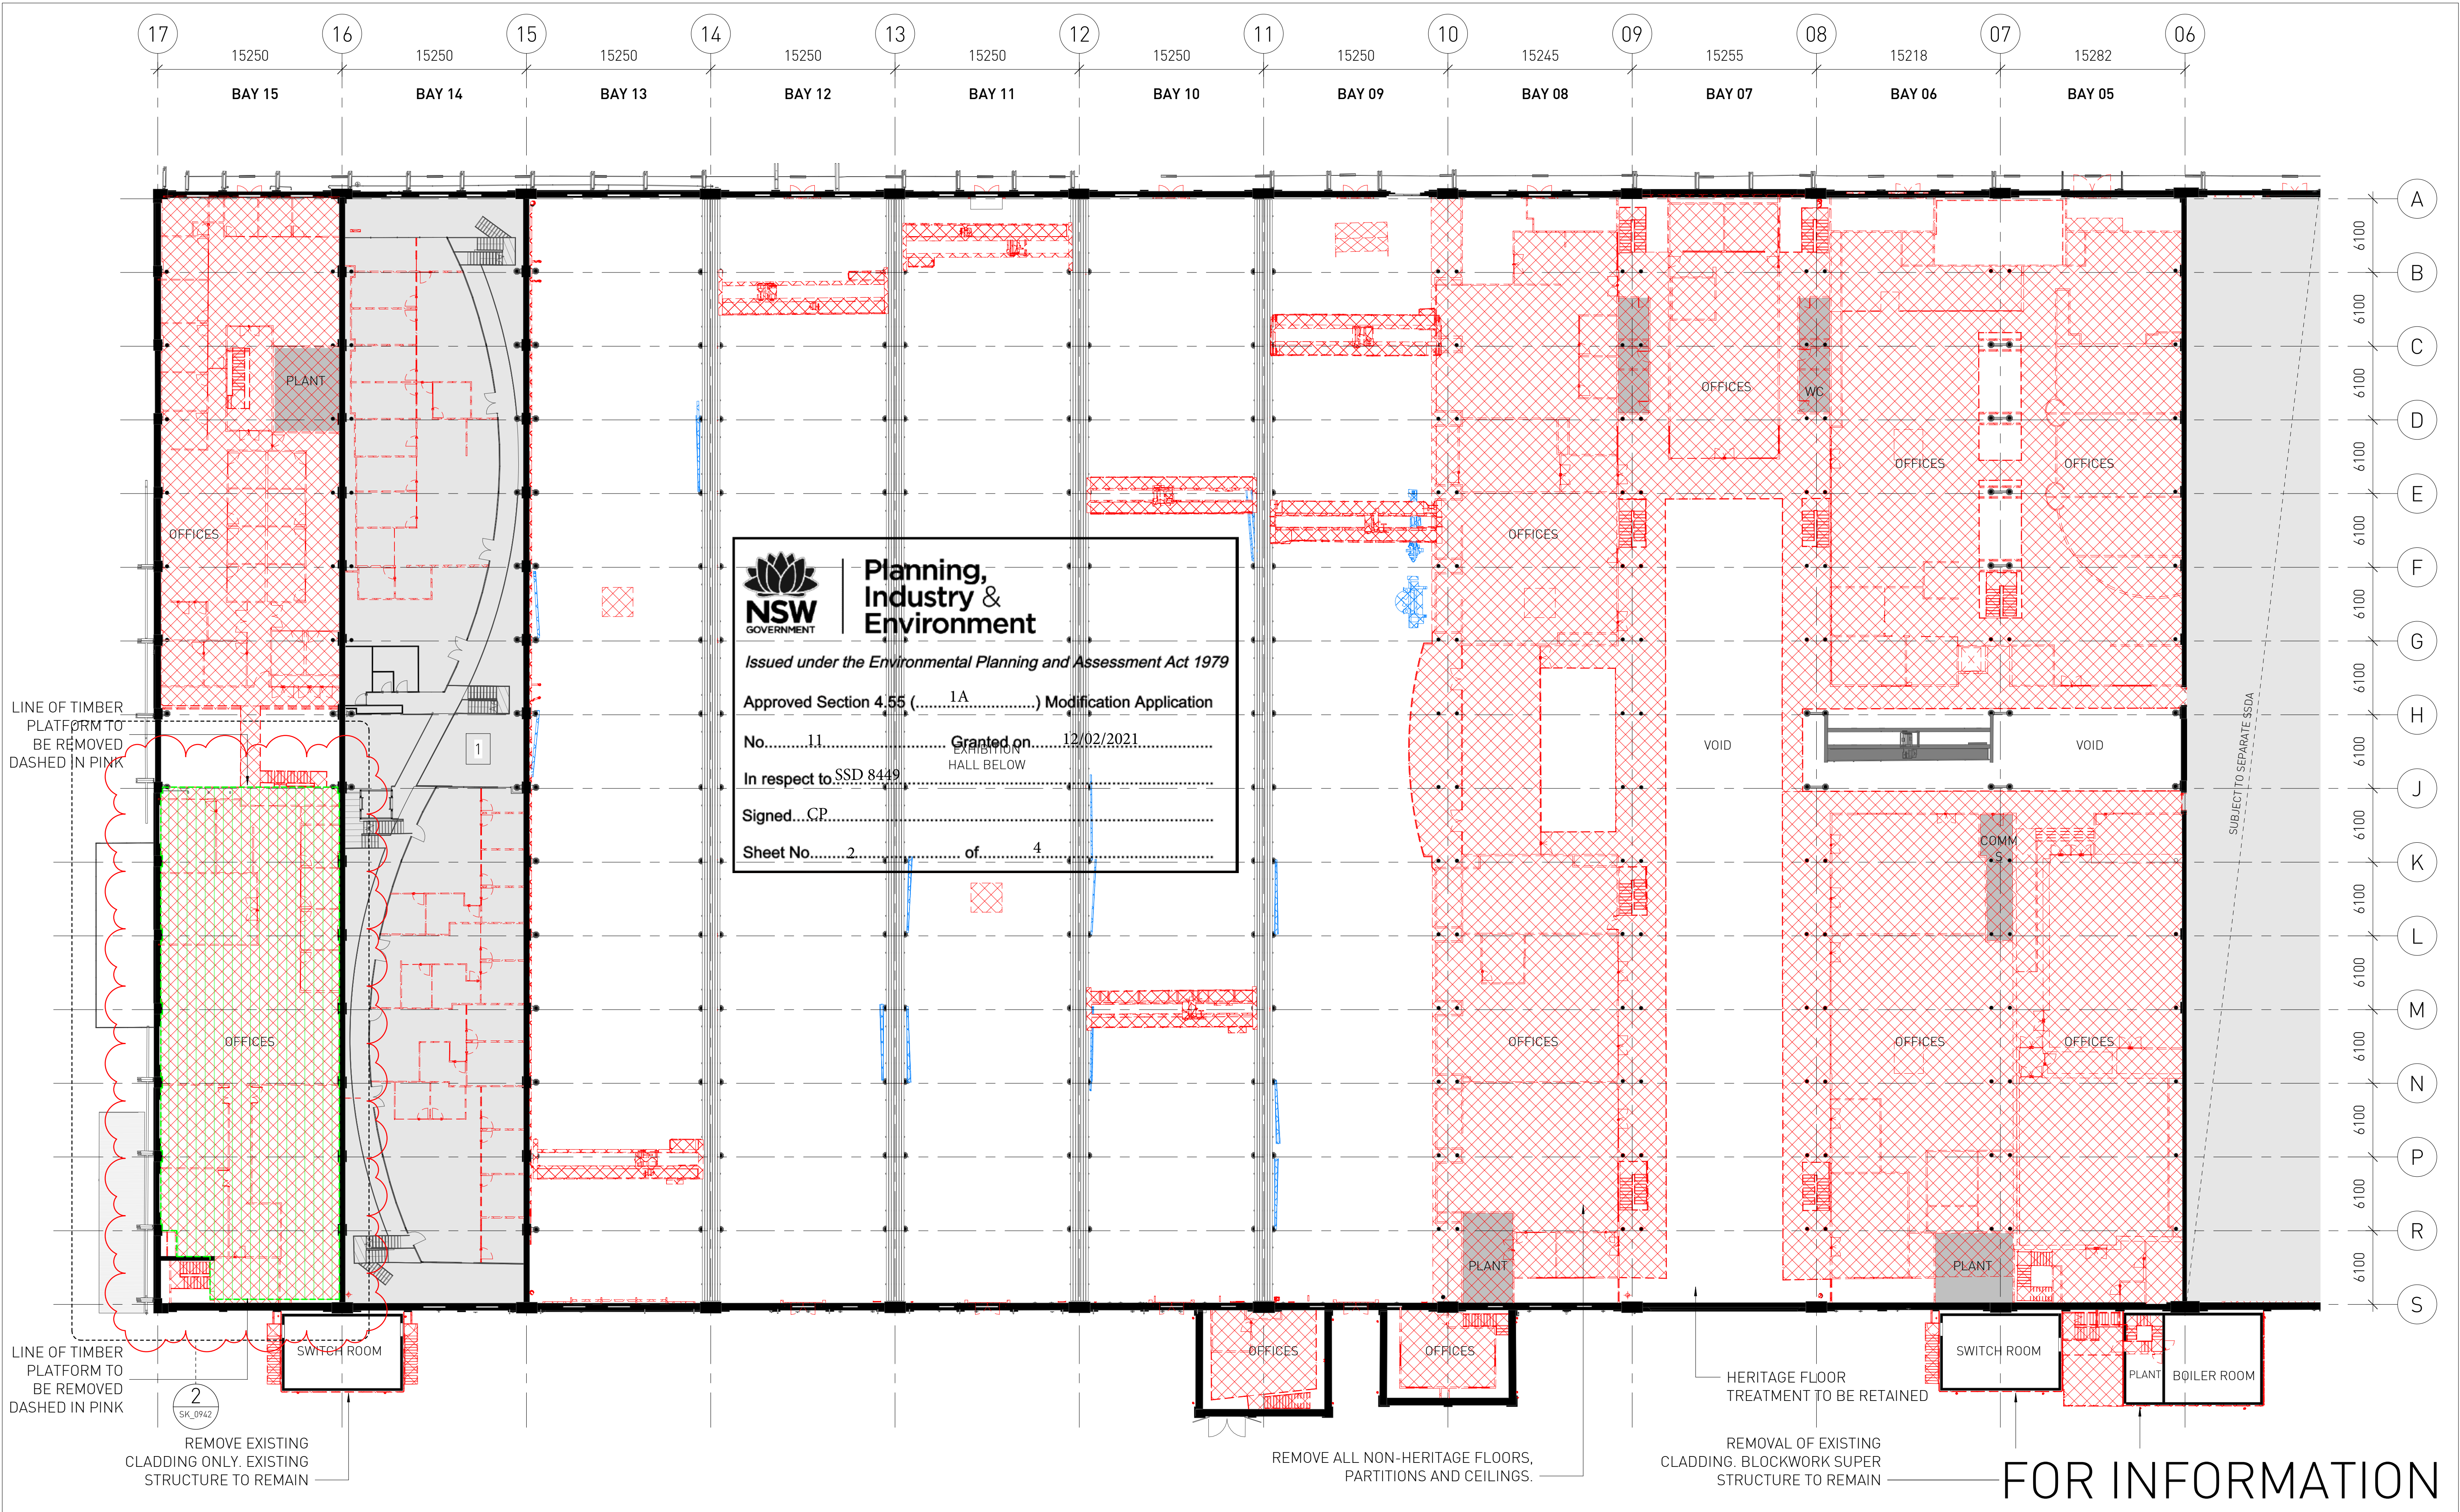

Architect SISSONS ARCHITECTS Suite 5.01, 53 Berry Street North Sydney NSW 2060 Australia Tel: +61 2 8904 1853 ABN: 31 621 375 129 www.sissonsarchitects.com		DRAWING NOTES A Bay 14 lease expiry 2019 to 2023 (options). B Removal of existing roof sheeting for proposed cooling tower plant below. C Removal of existing roof sheeting to create opening for proposed sky lights. D Removal of existing roof access systems. E Refurbishment and upgrade of existing metal roof sheeting F Removal of polycarbonate roof material. G Existing heritage timber doors to be retained internally in open position, new external door to opening. H Existing metal profile sheet cladding to be upgraded. J Remove external wall cladding to plant annexes prior to upgrade, retain blockwork behind. K Reinstate window where bricked in. L Proposed lift / travelator service pit. M Proposed skylight N Proposed roof access system				GRAPHIC LEGEND Items to be demolished Items to be retained and relocated Roof sheeting to be upgraded Bay 15 timber platform to be removed			Client MIRVAC			Project LOCOMOTIVE WORKSHOP - BAYS 5-15 2 Locomotive St, Eveleigh NSW 2015			Drawing Title EXISTING AND DEMOLITION PLAN - FIRST FLOOR		
Scale 1 : 250 @A1 (Half Scale @ A3)		Rev Date 26/11/20		North		Project No. 16-002			Drawing No. SA-AR-DWG-BB-B4-0211		Rev T						



**Planning,
Industry &
Environment**

Issued under the *Environmental Planning and Assessment Act 1979*


Approved Section 4.55 (.....^{1A}.....) Modification Application

No.....11..... Granted on.....12/02/2021.....


In respect to.....SSD 8449.....

Signed.....CP.....

Sheet No.....3..... of.....4.....

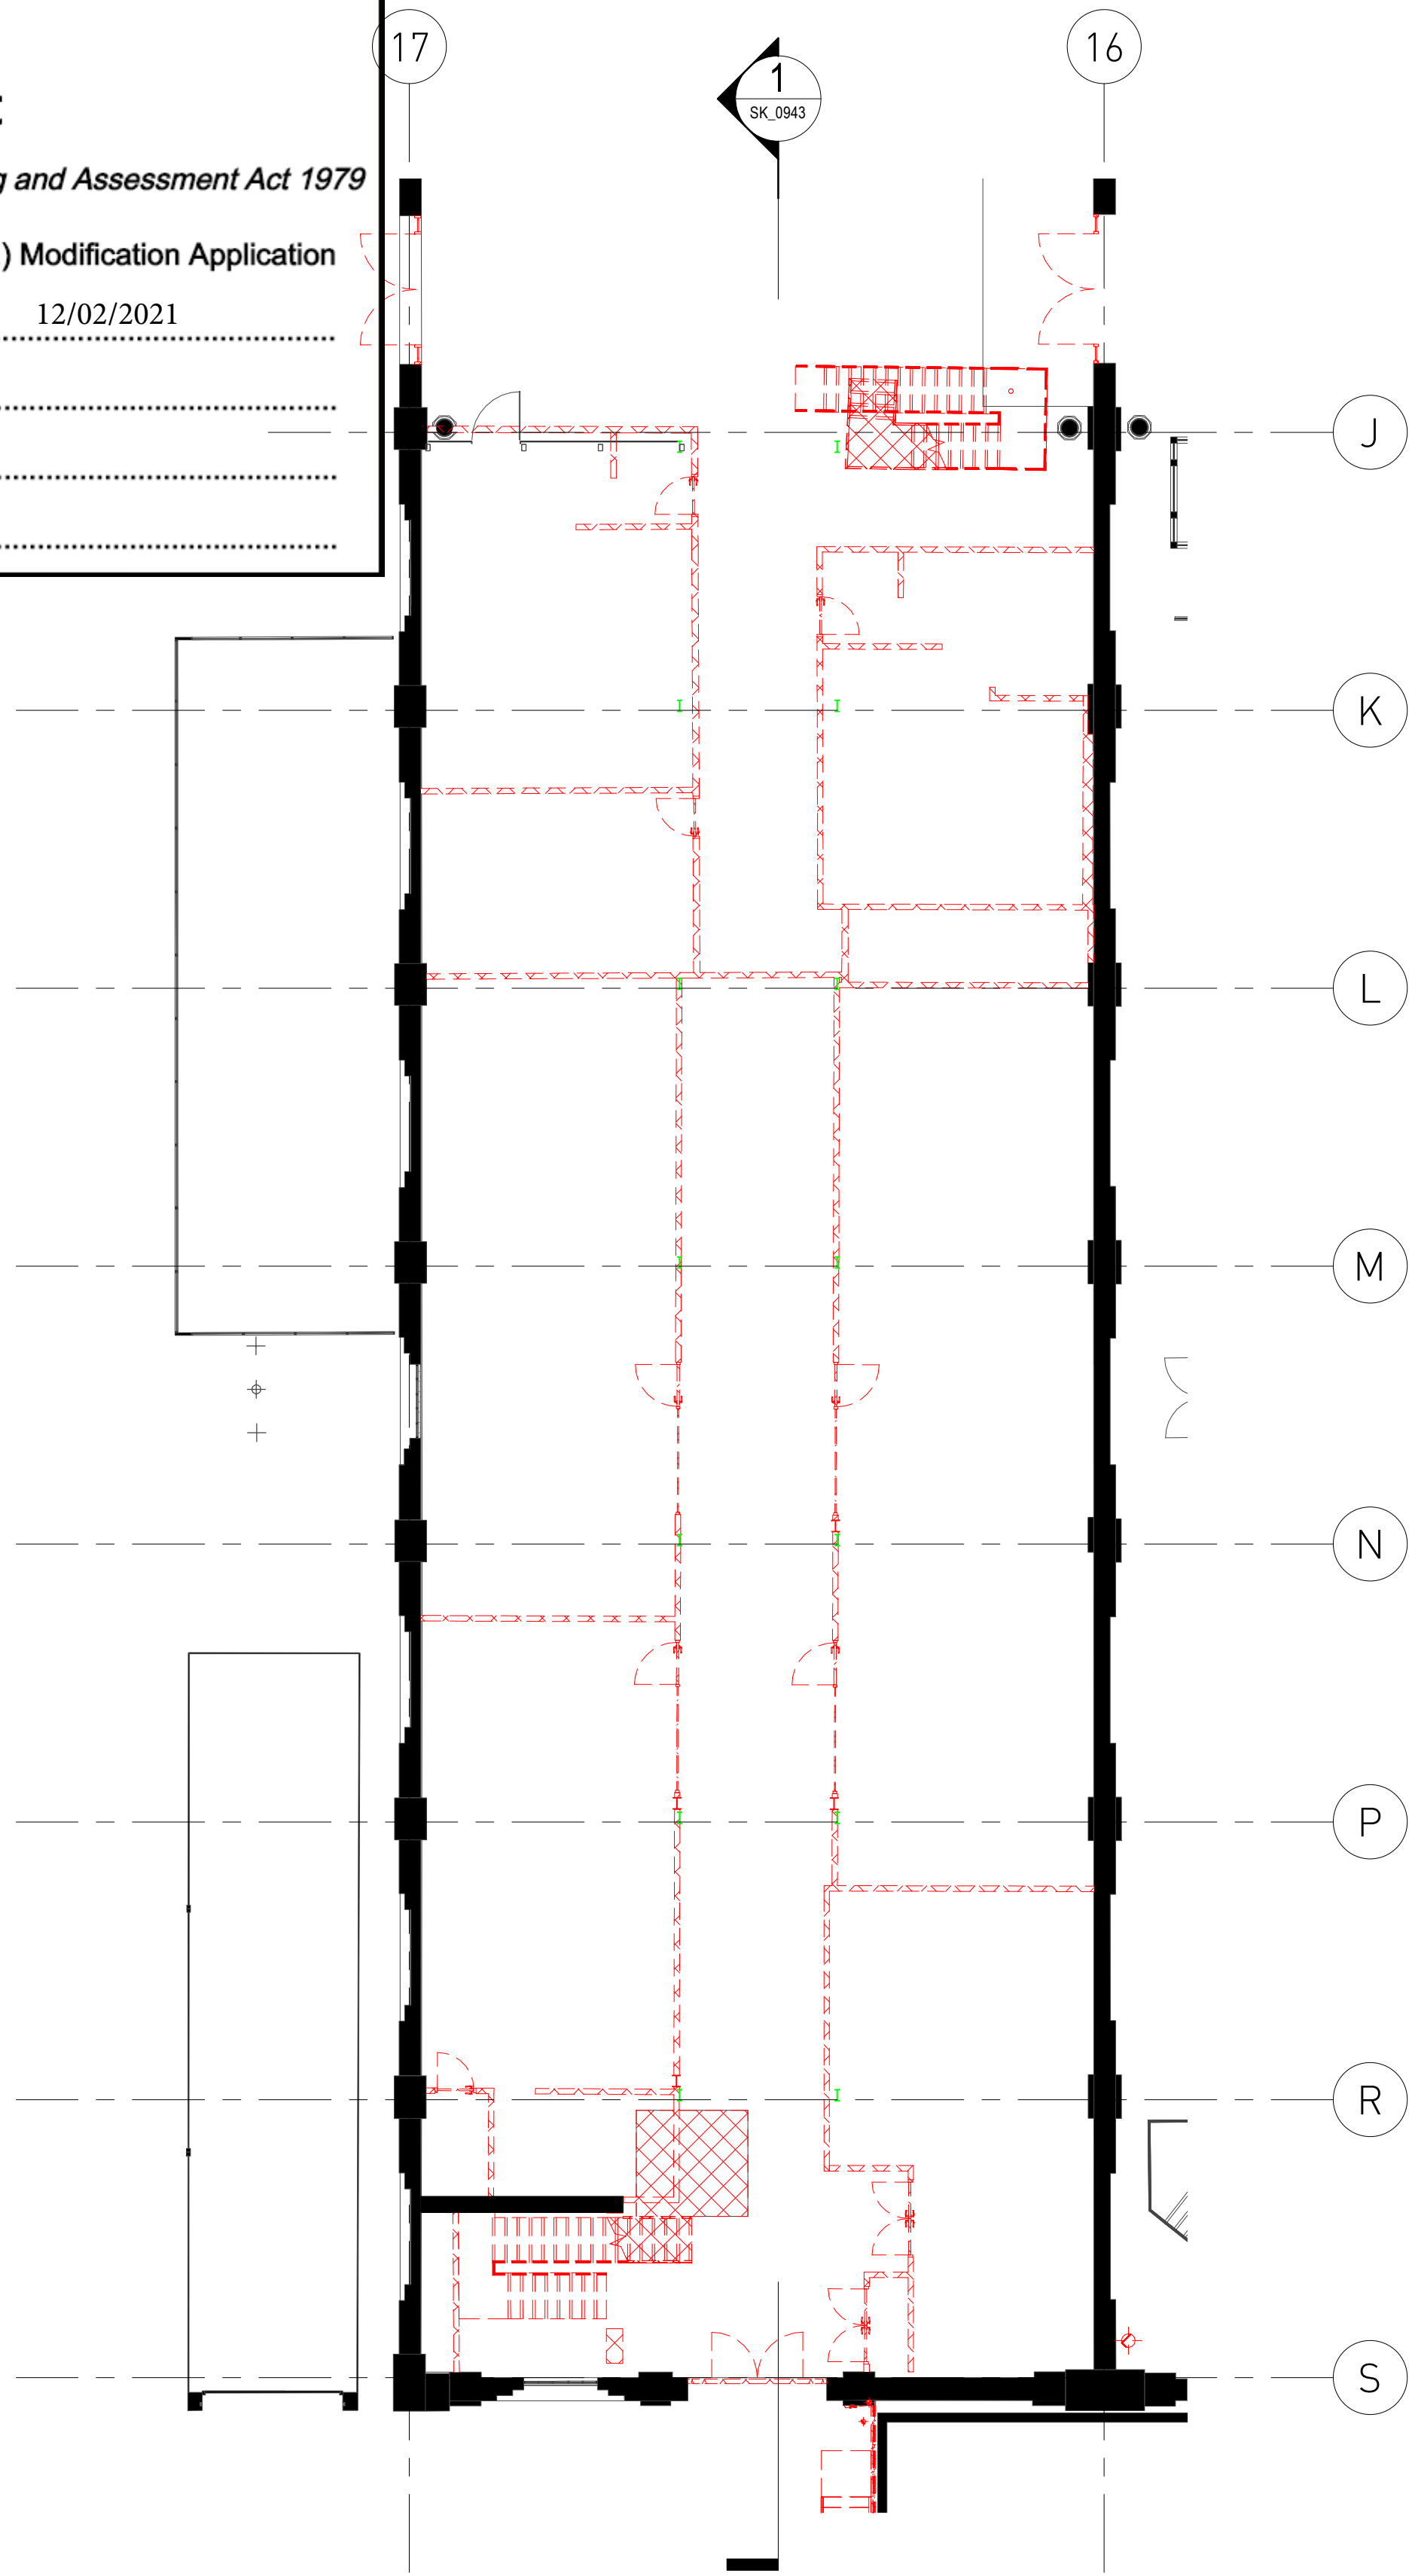

1 LEVEL 00 - DEMO PLAN CALLOUT
1 : 125

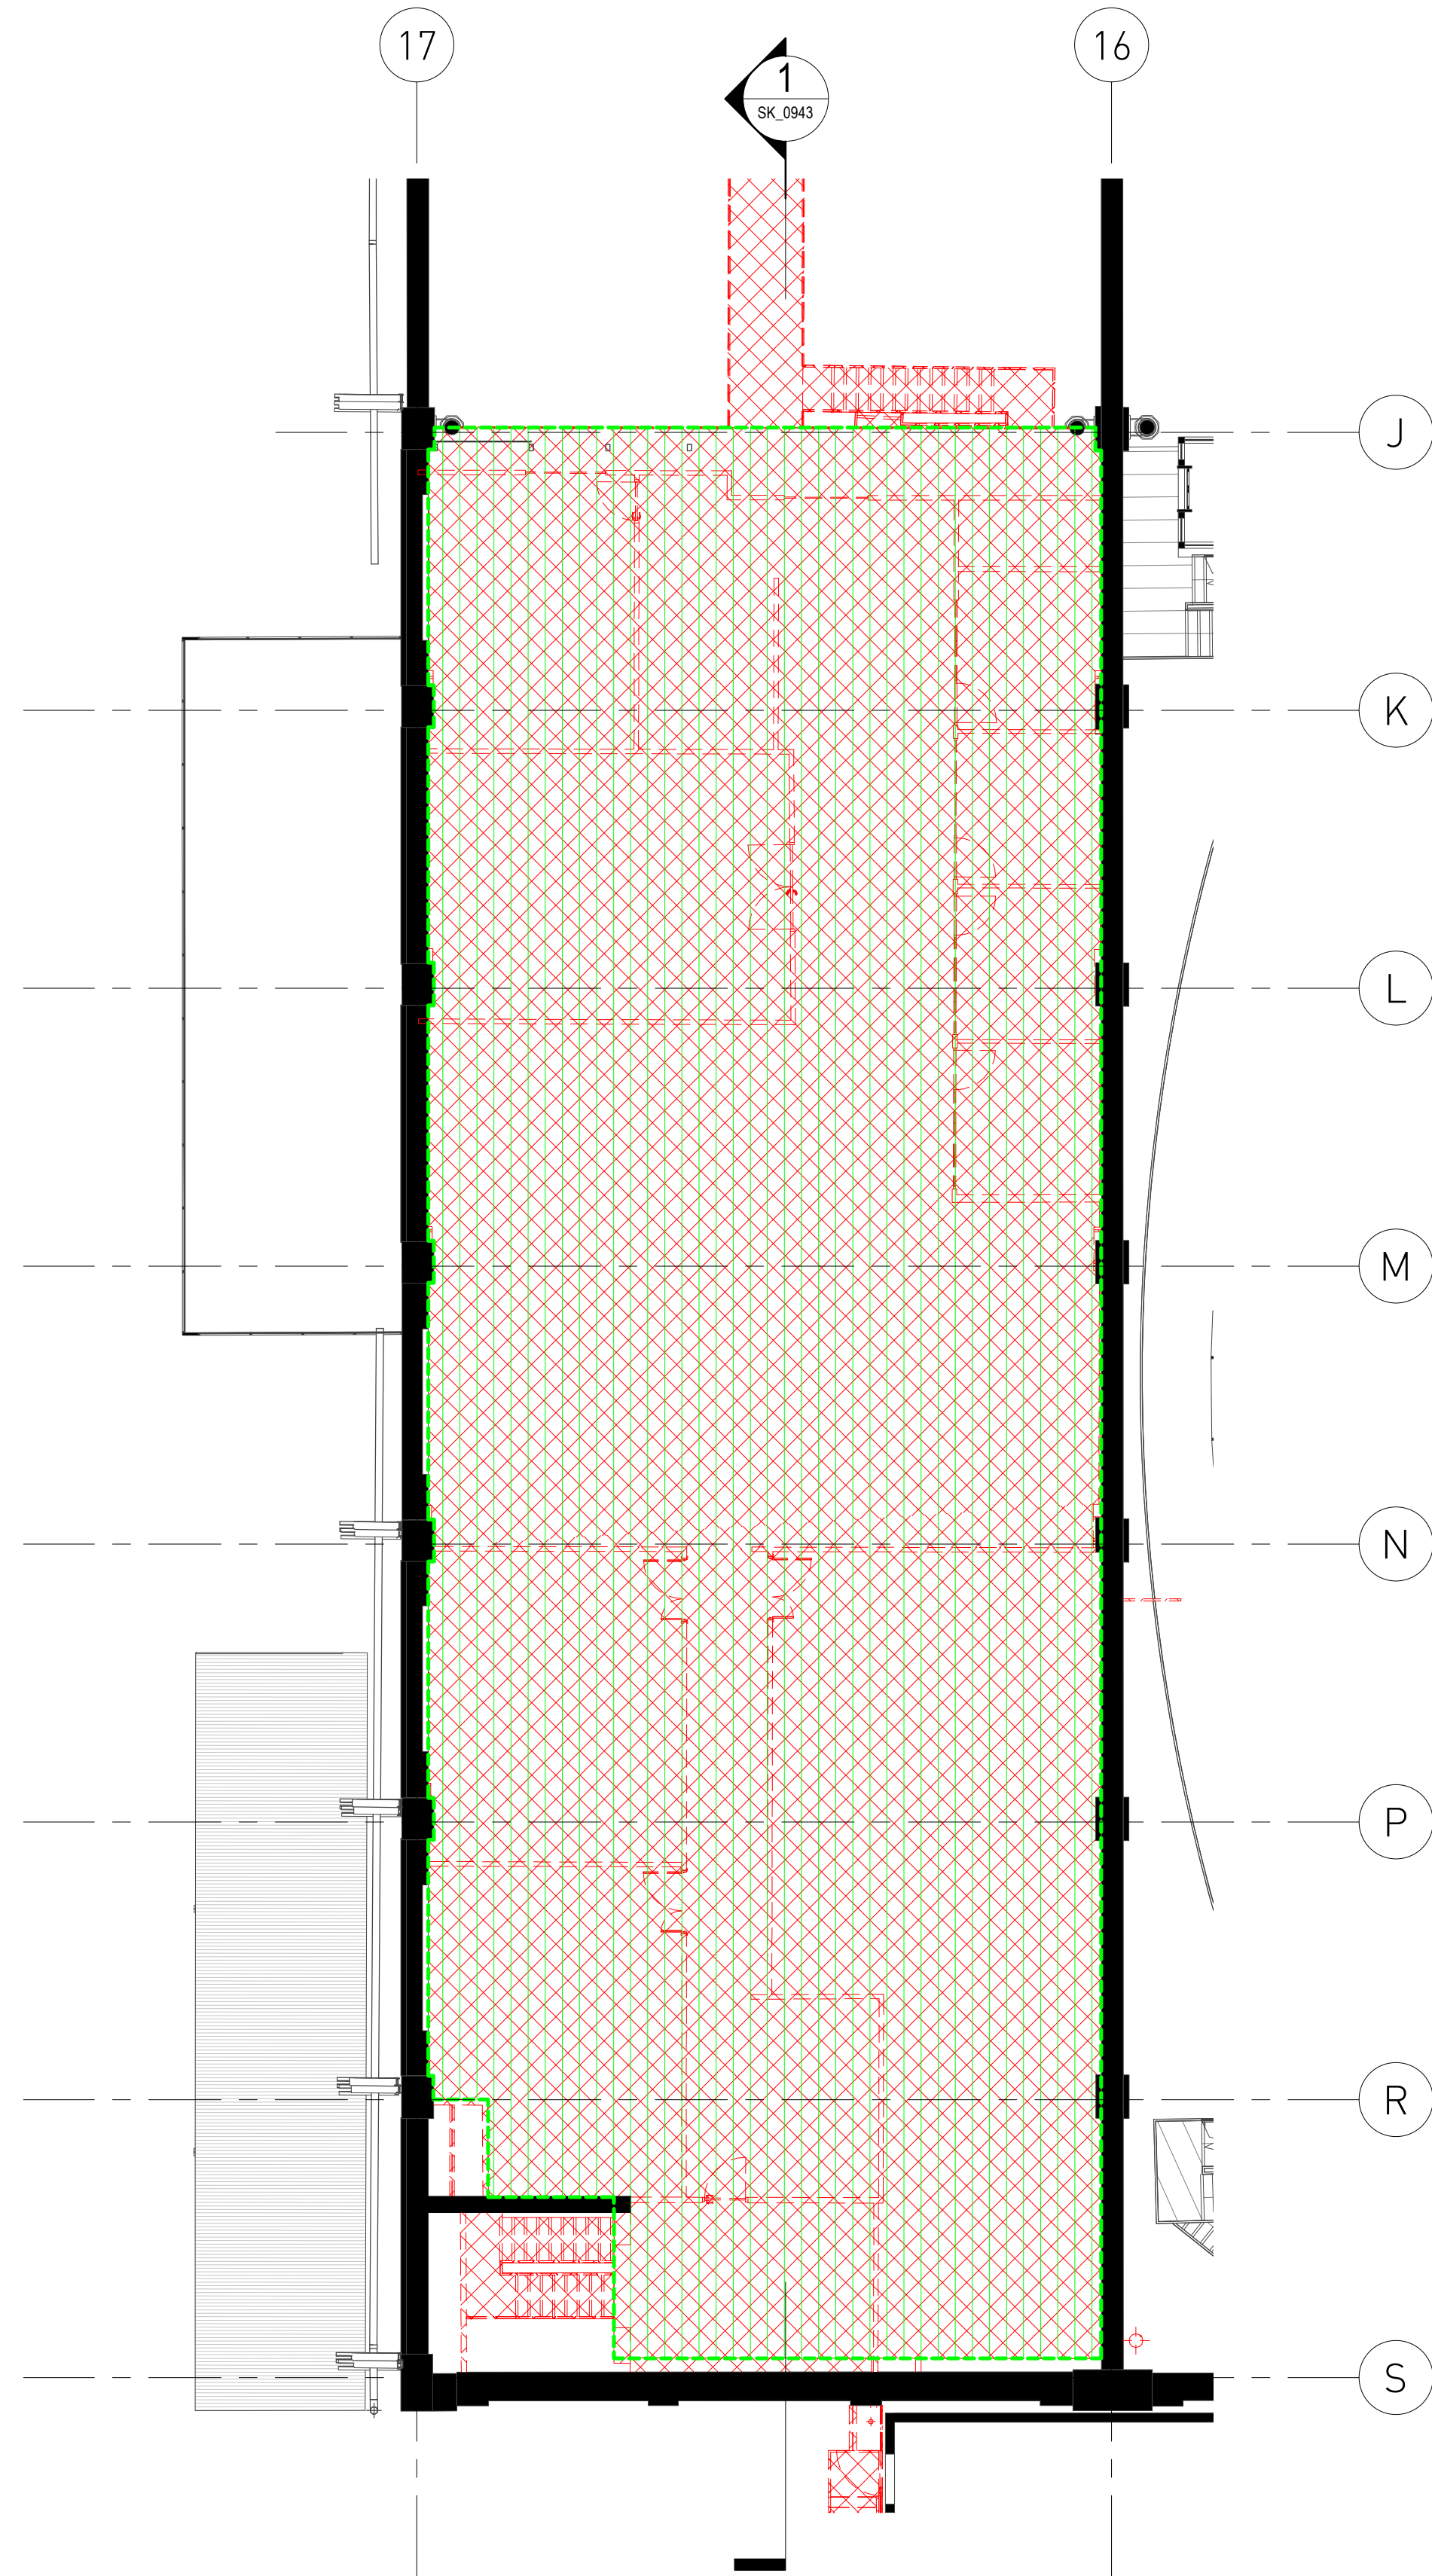

2 LEVEL 01 - DEMO PLAN CALLOUT
1 : 125

FOR INFORMATION

Architect SISSONS ARCHITECTS Suite 5.01, 53 Berry Street North Sydney NSW 2060 Australia Tel: +61 2 8904 1853 ABN: 31 621 375 129 www.sissonsarchitects.com		GRAPHIC LEGEND Items to be demolished Items to be retained and relocated Roof sheeting to be upgraded Bay 15 timber platform to be removed		Client MIRVAC		Project LOCOMOTIVE WORKSHOP 2 Locomotive St, Eveleigh NSW 2015		Drawing Title BAY 15 SOUTH TIMBER PLATFORM - DEMOLITION PLANS		
Scale As indicated @A1 (Half Scale @ A3)	Rev Date 26/11/20	North 				Project No. 16-002	Drawing No. SK_0942	Rev A		



Issued under the Environmental Planning and Assessment Act 1979


Approved Section 4.55 (.....1A.....) Modification Application

No.....11..... Granted on.....12/02/2021.....

In respect to.....SSD 8449.....

Signed.....CP.....

Sheet No.....4..... of.....4.....

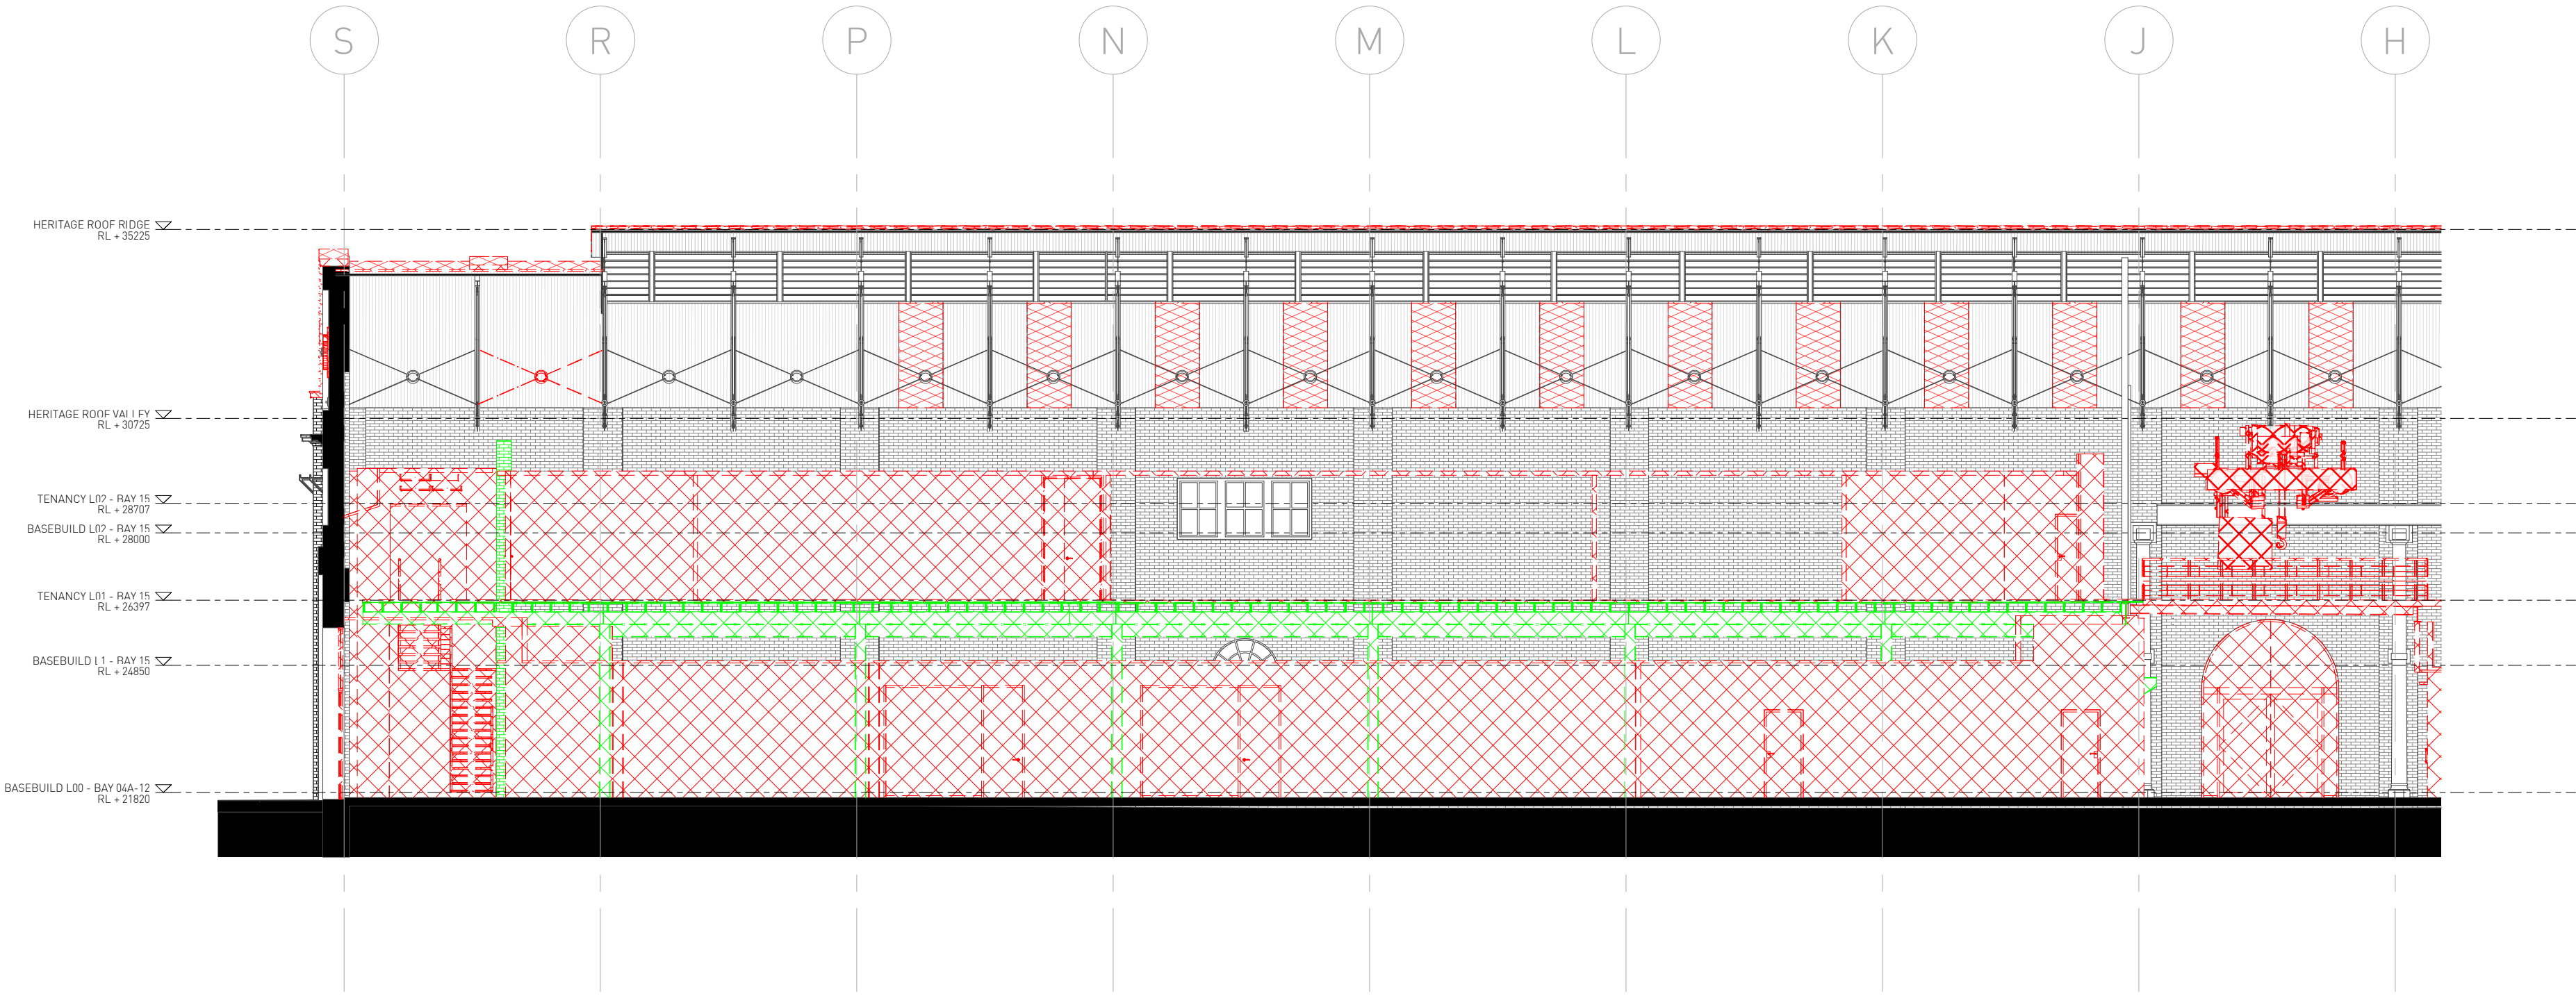

1 DEMOLITION SECTION - BAY 15 SOUTH
1 : 125

FOR INFORMATION

Architect SISSONS ARCHITECTS Suite 5.01, 53 Berry Street North Sydney NSW 2060 Australia Tel: +61 2 8904 1853 ABN: 31 621 375 129 www.sissonsarchitects.com	GRAPHIC LEGEND Items to be demolished Items to be retained and relocated Roof sheeting to be upgraded Bay 15 timber platform to be removed	Client			Project		Drawing Title			
		MIRVAC			LOCOMOTIVE WORKSHOP		BAY 15 SOUTH TIMBER PLATFORM - DEMOLITION SECTION			
		2 Locomotive St, Eveleigh NSW 2015								
Scale		Rev Date		North		Project No.		Drawing No.		Rev
As indicated		26/11/20				16-002		SK_0943		A
@A1										
(Half Scale @ A3)										