
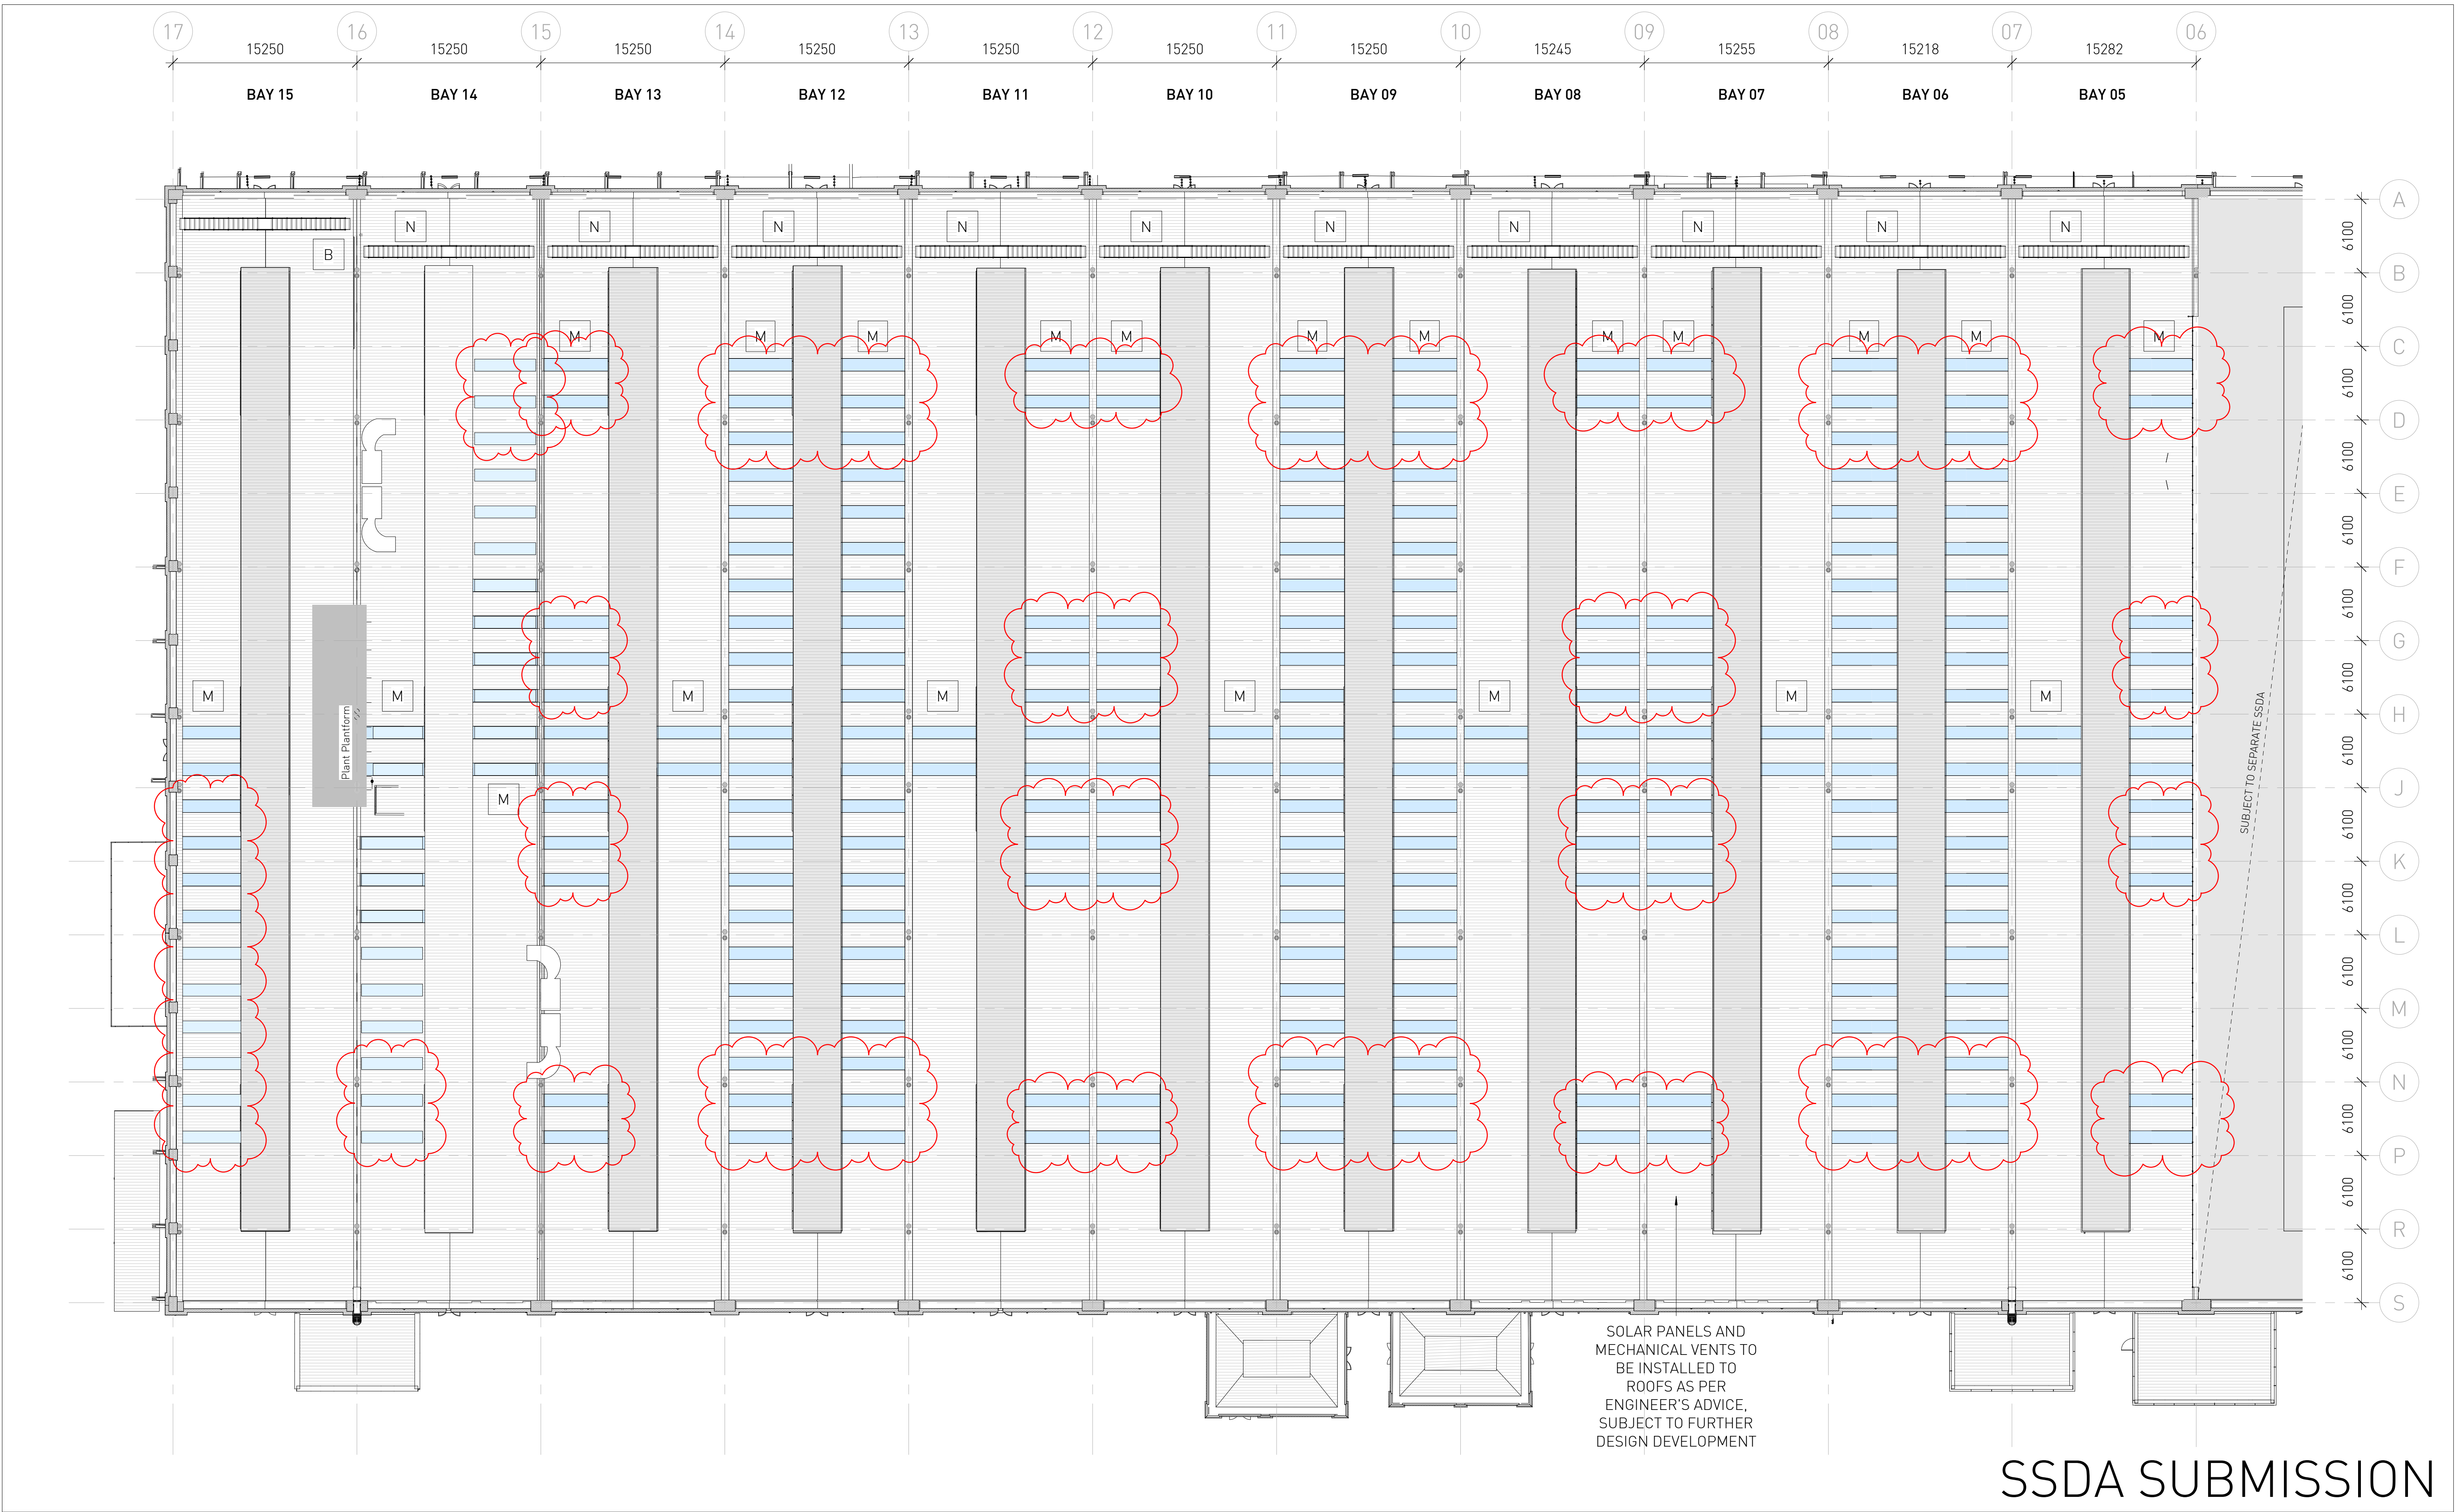


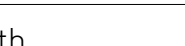

Architect SISSONS ARCHITECTS Suite 5.01, 53 Berry Street North Sydney NSW 2060 Australia Tel: +61 2 8904 1853 ABN: 31 621 375 129 www.sissonsarchitects.com	DRAWING NOTES A Bay 14 lease expiry 2019 to 2023 (options). B Removal of existing roof sheeting for proposed cooling tower plant below. C Removal of existing roof sheeting to create opening for proposed sky lights. D Removal of existing roof access systems. E Refurbishment and upgrade of existing metal roof sheeting F Removal of polycarbonate roof material. G Existing heritage timber doors to be retained internally in open position, new external door to opening. H Existing metal profile sheet cladding to be upgraded. J Remove external wall cladding to plant annexes prior to upgrade, retain blockwork behind. K Reinstate window where bricked in. L Proposed lift / travelator service pit. M Proposed skylight N Proposed roof access system			LEGEND  Visual Sight Line Zone - 1200mm maximum height allowed  Heritage Item  Site Boundary			Client MIRVAC			Project LOCOMOTIVE WORKSHOP - BAYS 5-15 2 Locomotive St, Eveleigh NSW 2015			Drawing Title PROPOSED PLAN - ROOF								
				Scale 1 : 250 @A1 (Half Scale @ A3)			Rev Date 24/07/19			North 			Project No. 16-002			Drawing No. SA-AR-DWG-BB-B4-0234			Rev W		