



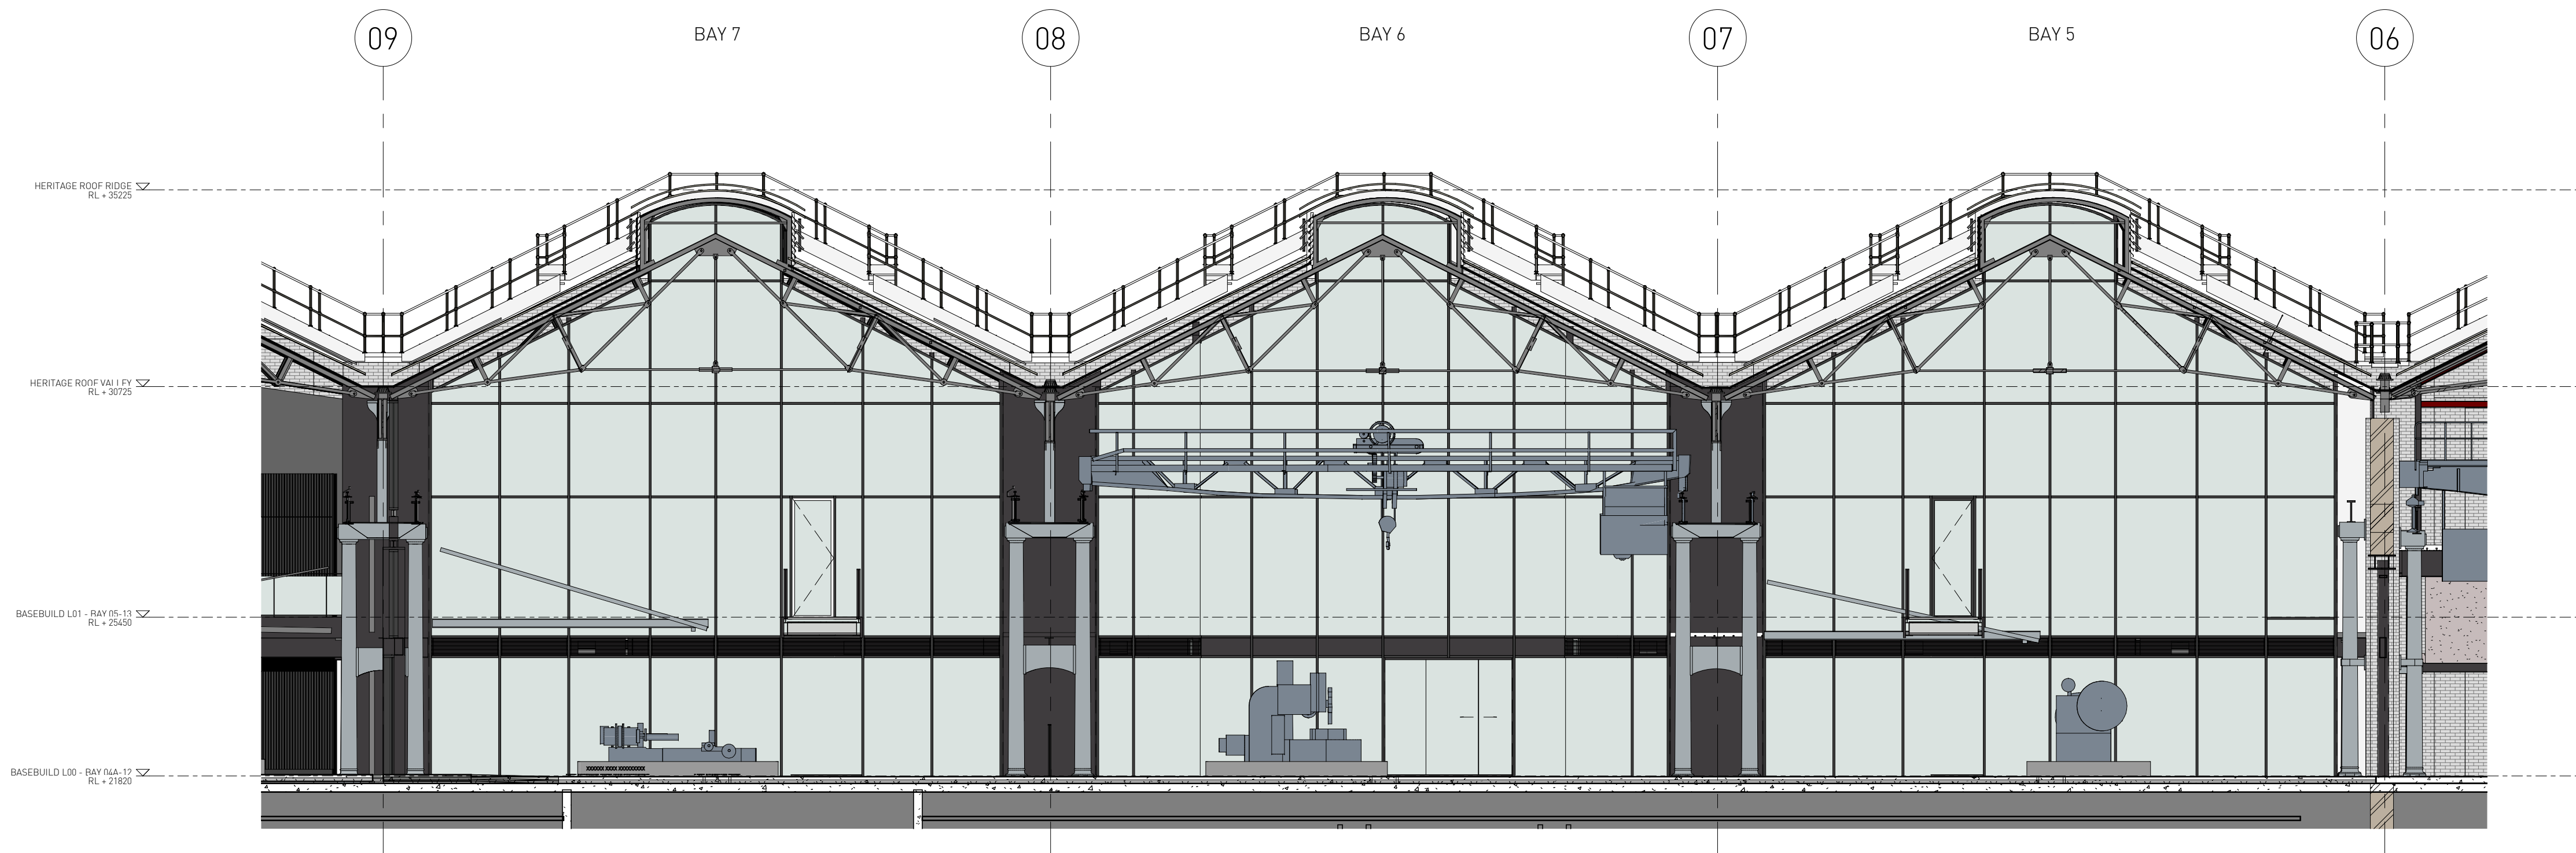

1 FULL HEIGHT GLAZING ELEVATION - BAYS 5-7 NORTH
1 : 100

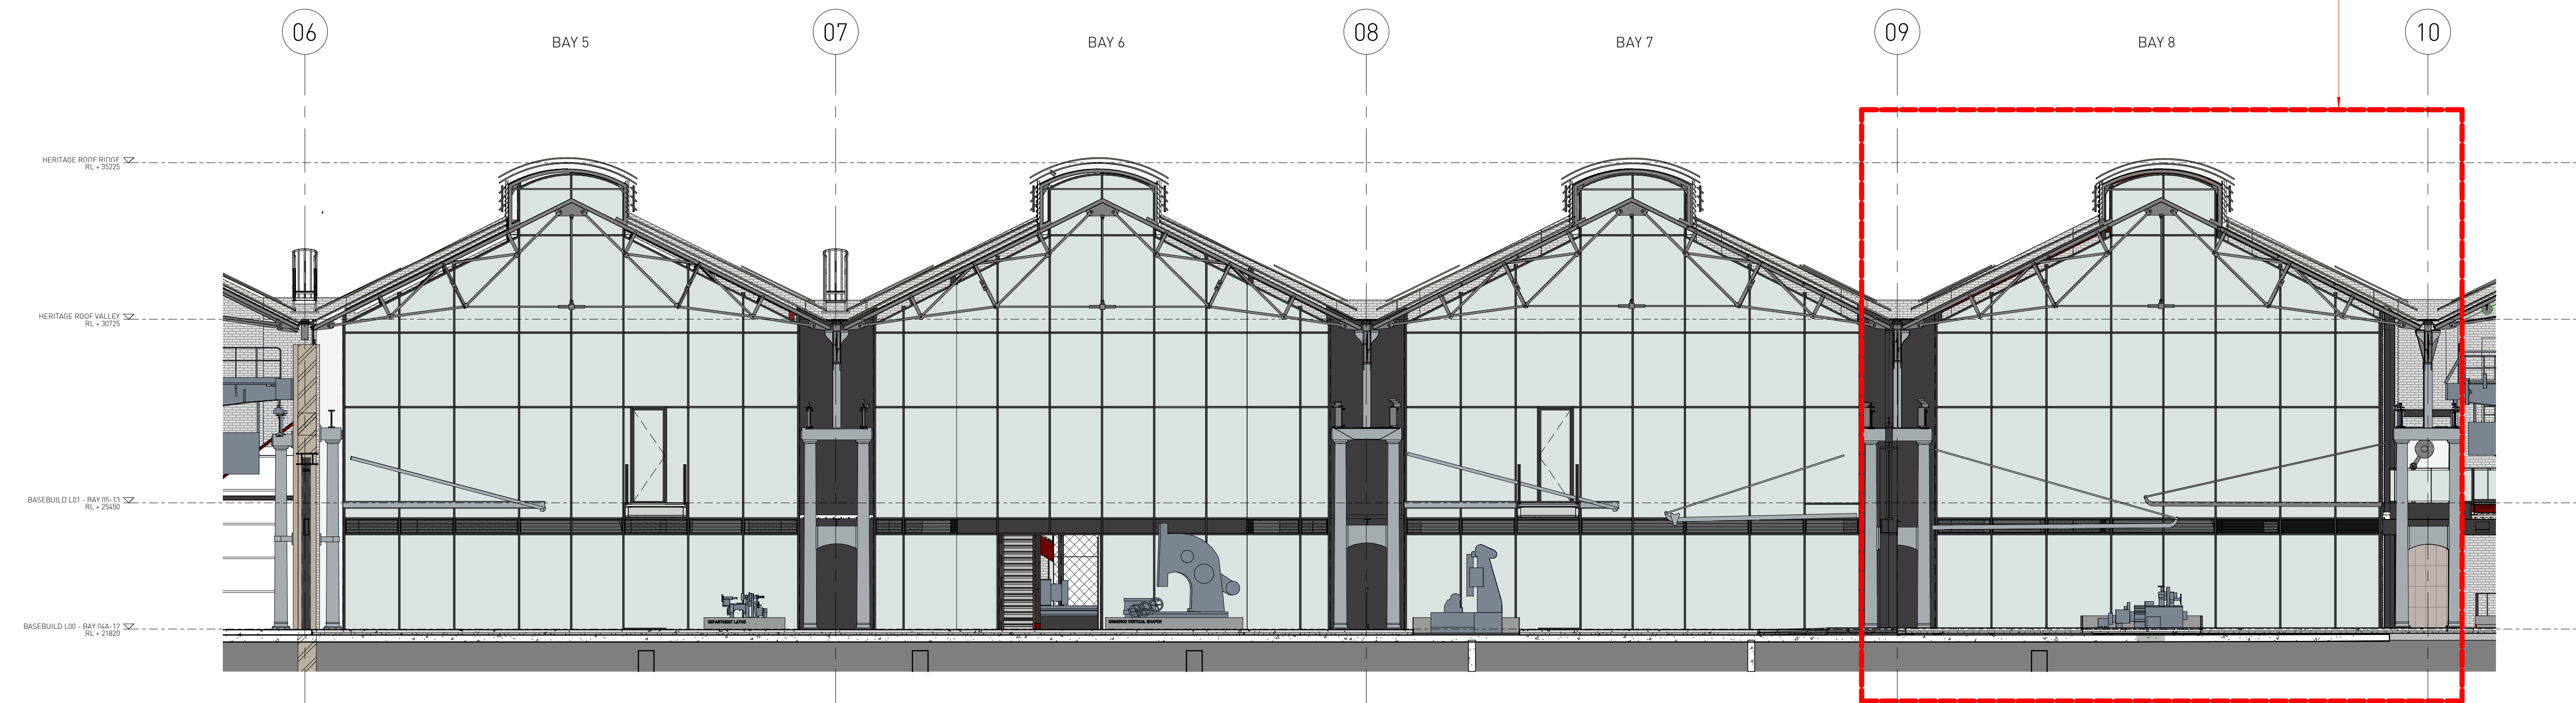

BAY 8 SOUTH FULL HEIGHT
GLAZING APPROVED UNDER
COMMERCIAL MOD 4.

2 FULL HEIGHT GLAZING ELEVATION - BAYS 5-8 SOUTH
1 : 100

Architect SISSONS ARCHITECTS Suite 5.01, 53 Berry Street North Sydney NSW 2060 Australia Tel: +61 2 8904 1853 ABN: 31 621 375 129 www.sissonsarchitects.com				Client MIRVAC			Project LOCOMOTIVE WORKSHOP 2 Locomotive St, Eveleigh NSW 2015		Drawing Title BAYS 5-8 FULL HEIGHT GLAZING ELEVATIONS		
Scale 1 : 100 @A1 (Half Scale @ A3)		Rev Date 09/01/20	North 				Project No. 16-002	Drawing No. SK_0847	Rev A		