



GENERAL NOTES

1. THIS DRAWING IS COPYRIGHT AND IS THE PROPERTY OF TURF DESIGN STUDIO AND MUST NOT BE USED WITHOUT PERMISSION.
2. THIS DRAWING IS AN UNCONTROLLED COPY UNLESS STAMPED WITH STATUS. THE CONTRACTOR MUST VERIFY ALL DIMENSIONS AND LEVELS ON SITE AS THIS IS NOT A SHOP DRAWING.
3. NOT A SHOP DRAWING.
4. THE CONTRACTOR MUST REFER ANY DISCREPANCIES TO THE SUPERINTENDENTS REPRESENTATIVE BEFORE PROCEEDING WITH THE WORK.
5. THE CONTRACTOR MUST NOT SCALE FROM THESE DRAWINGS. USE NOMINATED DIMENSIONS AND LEVELS.
6. THIS DRAWING MUST BE READ IN CONJUNCTION WITH THE TOTAL CONTRACT PACKAGE INCLUDING DRAWINGS AND SPECIFICATIONS OF ALL CONSULTANTS. IF THE CONTRACTOR INTENDS TO UNDERTAKE ANY EXCAVATION WORK, IT IS THE CONTRACTORS RESPONSIBILITY TO CONTACT 1100 - DIAL BEFORE YOU DIG OR WWW.1100.COM.AU
7. SURVEY INFORMATION
8. TURF DESIGN STUDIO DO NOT WARRANT THE ACCURACY OF SURVEY INFORMATION.

A 19.09.2025 SSDA Submission
Rev Date Description

CW SK
Drawn Checked

NOT FOR CONSTRUCTION

Author



Turf Design Studio - 35 Wellington St, Chippendale NSW 2008
Phone (+61 2) 8394 9990
Email: sydney@turfdesign.com

Client



Project
2508_Homes NSW Caringbah

Drawing Title

General Arrangement Plan

Drawing Status



Scale: 1 : 200 @A1

Project No.


2508

Drawing No.

DA-200

Revision

A

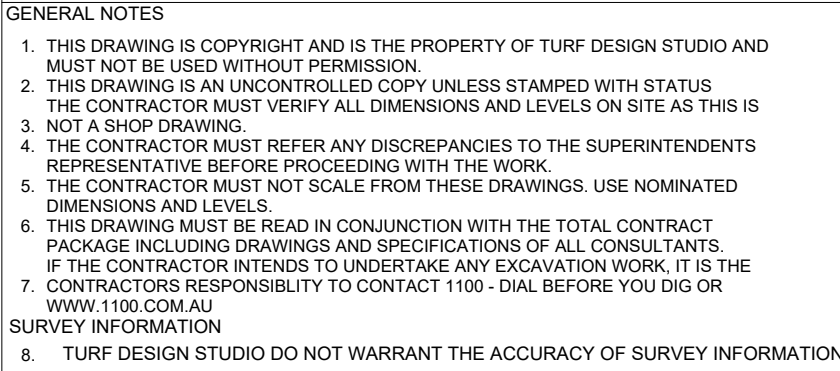

CW SK
Drawn Checked

Author

turf

Turf Design Studio: 35 Wellington St, Chippendale NSW 2008
Phone (+61 2) 8394 9990
Email: sydney@turfdesign.com

Drawing Title	
Tree Plan - Ground Floor	
Drawing Status	

	Scale. 1 : 200 @A1	Revision
Project No.	Drawing No.	Revision
2508	DA-521	A

Autodesk Docs://2508_Homes NSW Carlingbah/2508_Homes NSW Carlingbah R24.rvt

Tree Planting Schedule

Planting Schedule - Proposed Trees						
CODE	BOTANICAL NAME	COMMON NAME	MATURE HEIGHT	MATURE SPREAD	POT SIZE	QUANTITY
TREE SPECIES						
AC	Angophora costata	Sydney Red Gum	10-30m	15-25m	400L	1
BC	Buckinghamia celsissima	Ivory curl Tree	5-10m	4-8m	200L	1
CA	Cupaniopsis anacardioides	Tuckeroo	6-10m	4-7m	200L	3
CA1	Cupaniopsis anacardioides	Tuckeroo	6-10m	4-7m	400L	3
CS	Callistemon salignus (syn. Melaleuca salicina) white	White Bottlebrush	3-8m	3-6m	200L	2
SS	Stenocarpus sinuatus	Firewheel Tree	8-10m	5-6m	200L	2
TL	Tristaniopsis laurina	Water Gum	5-15m	3-6m	200L	5
TL1	Tristaniopsis laurina	Water Gum	5-15m	3-6m	400L	2

19


Planting Schedule - Existing Trees (Retained)		
TREE ID	BOTANICAL NAME	COMMON NAME
TREE SPECIES		
T02	Eucalyptus pilularis	Blackbutt
T05	Melaleuca bracteata	Black Tea-Tree
T07	Eucalyptus racemosa (incl sub variant E.sclerophylla and E.signata)	Scribbly Gum
T09	Eucalyptus pilularis	Blackbutt
T16	Jacaranda mimosifolia	Jacaranda
T17	Jacaranda mimosifolia	Jacaranda
T19	Angophora costata	Jacaranda
T20	Angophora costata	Smooth-barked Apple
T21	Angophora costata	Smooth-barked Apple

Understory Planting Schedule

Planting Schedule - Shrubs and Accent Species						
CODE	BOTANICAL NAME	COMMON NAME	MATURE HEIGHT	CENTRES	POT SIZE	QUANTITY
SHRUBS AND ACCENT SPECIES						
Dex	Doryanthes excelsa	Gymea Lily	2-4 m	As shown	300mm	36
Xau	Xanthorrhoea australis	Grass Trees	1-6 m	As shown	500mm-1000mm Trunk Height	10

Planting Schedule - Understory					
CODE	BOTANICAL NAME	COMMON NAME	SPACING	AREA	QUANTITY
Lawn				67 m²	-
Mix 1	Even Mix of: -Westringia fruticosa 'smokey' -Grevillea lanigera 'Mt Tamboritha' -Grevillea sericea -Grevillea parviflora -Westringia fruticosa 'Zena' -Hardenbergia violacea -Craspedia globosa -Myoporum parvifolium -Goodenia ovata	- -Coastal rosemary -Woolly Grevillea -Silky Grevillea -Small-flowered Grevillea -Coastal rosemary -Native Lilac -Billy buttons -Creeping Boobialla -Hop Goodenia	500	489 m²	1954
Mix 2	Even Mix of: -Casuarina glauca prostrate 'Shagpile' -Hibbertia scandens -Viola hederacea -Goodenia ovata -Banksia integrifolia 'Roller Coaster'	- -Swamp Sheoak -Golden Guinea Vine -Native Violet -Hop Goodenia -Prostrate Coast Banksia	500	61 m²	243
Mix 3	Even Mix of: -Neomarica gracilis -Dichondra repens -Helmholtzia glaberrima -Viola hederacea -Calochlaena dubia -Asplenium nidus	- -Walking Iris -Kidney weed -Steam lily -Native Violet -Bracken Fern -Bird's Nest Fern	500	377 m²	1506
				993 m²	3704

GENERAL NOTES 1. THIS DRAWING IS COPYRIGHT AND IS THE PROPERTY OF TURF DESIGN STUDIO AND MUST NOT BE USED WITHOUT PERMISSION. 2. THIS DRAWING IS AN UNCONTROLLED COPY UNLESS STAMPED WITH STATUS. THE CONTRACTOR MUST VERIFY ALL DIMENSIONS AND LEVELS ON SITE AS THIS IS NOT A SHOP DRAWING. 3. NOT A SHOP DRAWING. 4. THE CONTRACTOR MUST REFER ANY DISCREPANCIES TO THE SUPERINTENDENTS REPRESENTATIVE BEFORE PROCEEDING WITH THE WORK. 5. THE CONTRACTOR MUST NOT SCALE FROM THESE DRAWINGS. USE NOMINATED DIMENSIONS AND LEVELS. 6. THIS DRAWING MUST BE READ IN CONJUNCTION WITH THE TOTAL CONTRACT PACKAGE INCLUDING DRAWINGS AND SPECIFICATIONS OF ALL CONSULTANTS. IF THE CONTRACTOR INTENDS TO UNDERTAKE ANY EXCAVATION WORK, IT IS THE CONTRACTORS RESPONSIBILITY TO CONTACT 1100 - DIAL BEFORE YOU DIG OR WWW.1100.COM.AU 7. SURVEY INFORMATION 8. TURF DESIGN STUDIO DO NOT WARRANT THE ACCURACY OF SURVEY INFORMATION.	Author turf Turf Design Studio 35 Wellington St, Chippendale NSW 2008 Phone (+61 2) 8394 9990 Email: sydney@turfdesign.com	Client Homes NSW Project 2508_Homes NSW Caringbah	Drawing Title Planting Schedule Drawing Status	Scale. @A1 Project No. 2508 Drawing No. DA-550 Revision A
	A 19.09.2025 SSDA Submission CW SK Rev Date Description Drawn Checked	NOT FOR CONSTRUCTION		

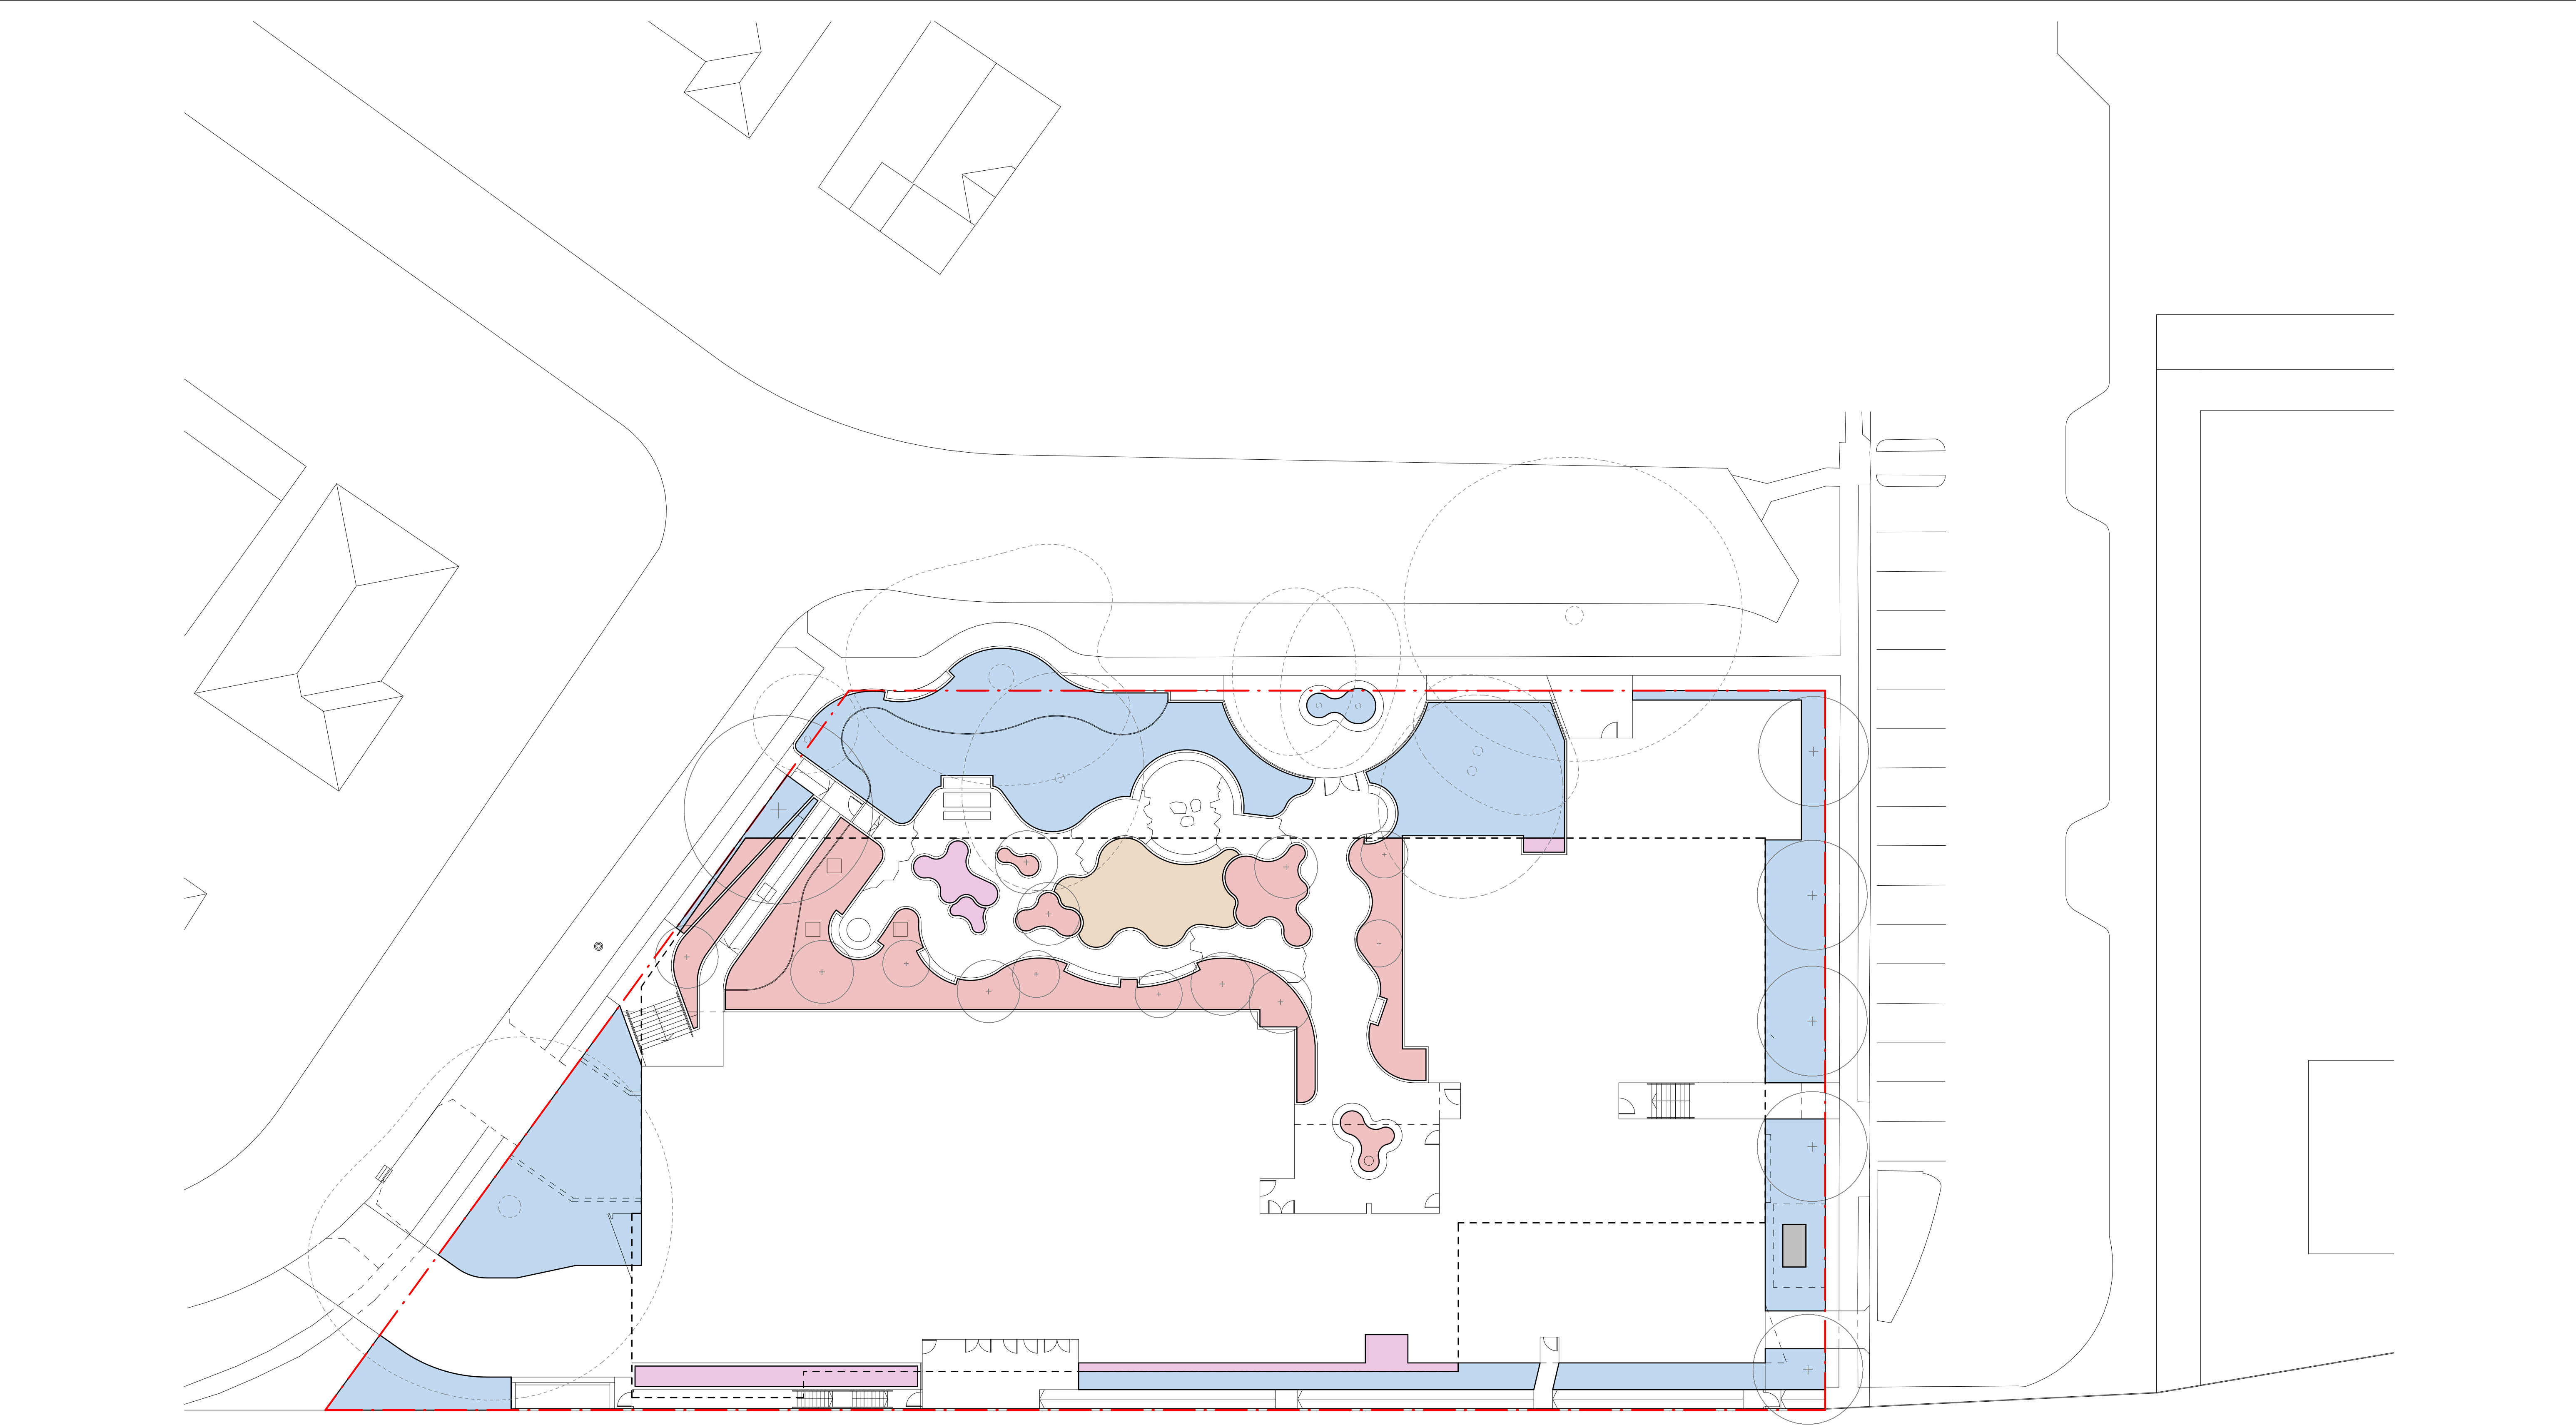

Key

Master Plan Boundary

Deep Soil

Min 300mm

Min 600mm

Min 1000mm

GENERAL NOTES

1. THIS DRAWING IS COPYRIGHT AND IS THE PROPERTY OF TURF DESIGN STUDIO AND MUST NOT BE USED WITHOUT PERMISSION.

2. THIS DRAWING IS AN UNCONTROLLED COPY UNLESS STAMPED WITH STATUS. THE CONTRACTOR MUST VERIFY ALL DIMENSIONS AND LEVELS ON SITE AS THIS IS NOT A SHOP DRAWING.

3. THE CONTRACTOR MUST REFER ANY DISCREPANCIES TO THE SUPERINTENDENTS REPRESENTATIVE BEFORE PROCEEDING WITH THE WORK.

4. THE CONTRACTOR MUST NOT SCALE FROM THESE DRAWINGS. USE NOMINATED DIMENSIONS AND LEVELS.

5. THIS DRAWING MUST BE READ IN CONJUNCTION WITH THE TOTAL CONTRACT PACKAGE INCLUDING DRAWINGS AND SPECIFICATIONS OF ALL CONSULTANTS. IF THE CONTRACTOR INTENDS TO UNDERTAKE ANY EXCAVATION WORK, IT IS THE CONTRACTORS RESPONSIBILITY TO CONTACT 1100 - DIAL BEFORE YOU DIG OR WWW.1100.COM.AU

SURVEY INFORMATION

8. TURF DESIGN STUDIO DO NOT WARRANT THE ACCURACY OF SURVEY INFORMATION.

A	19.09.2025	SSDA Submission
Rev	Date	Description

CW	SK
Drawn	Checked

NOT FOR CONSTRUCTION

Author

turf

Turf Design Studio 35 Wellington St, Chippendale NSW 2008
Phone (+61 2) 8394 9990
Email: sydney@turfdesign.com

Client


Homes NSW

Project
2508_Homes NSW Caringbah

Drawing Title

Soil Depth Plan

Drawing Status

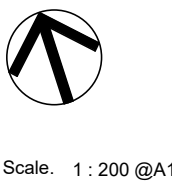


Scale: 1 : 200 @A1

Project No.
2508

Drawing No.
DA-103

Revision
A

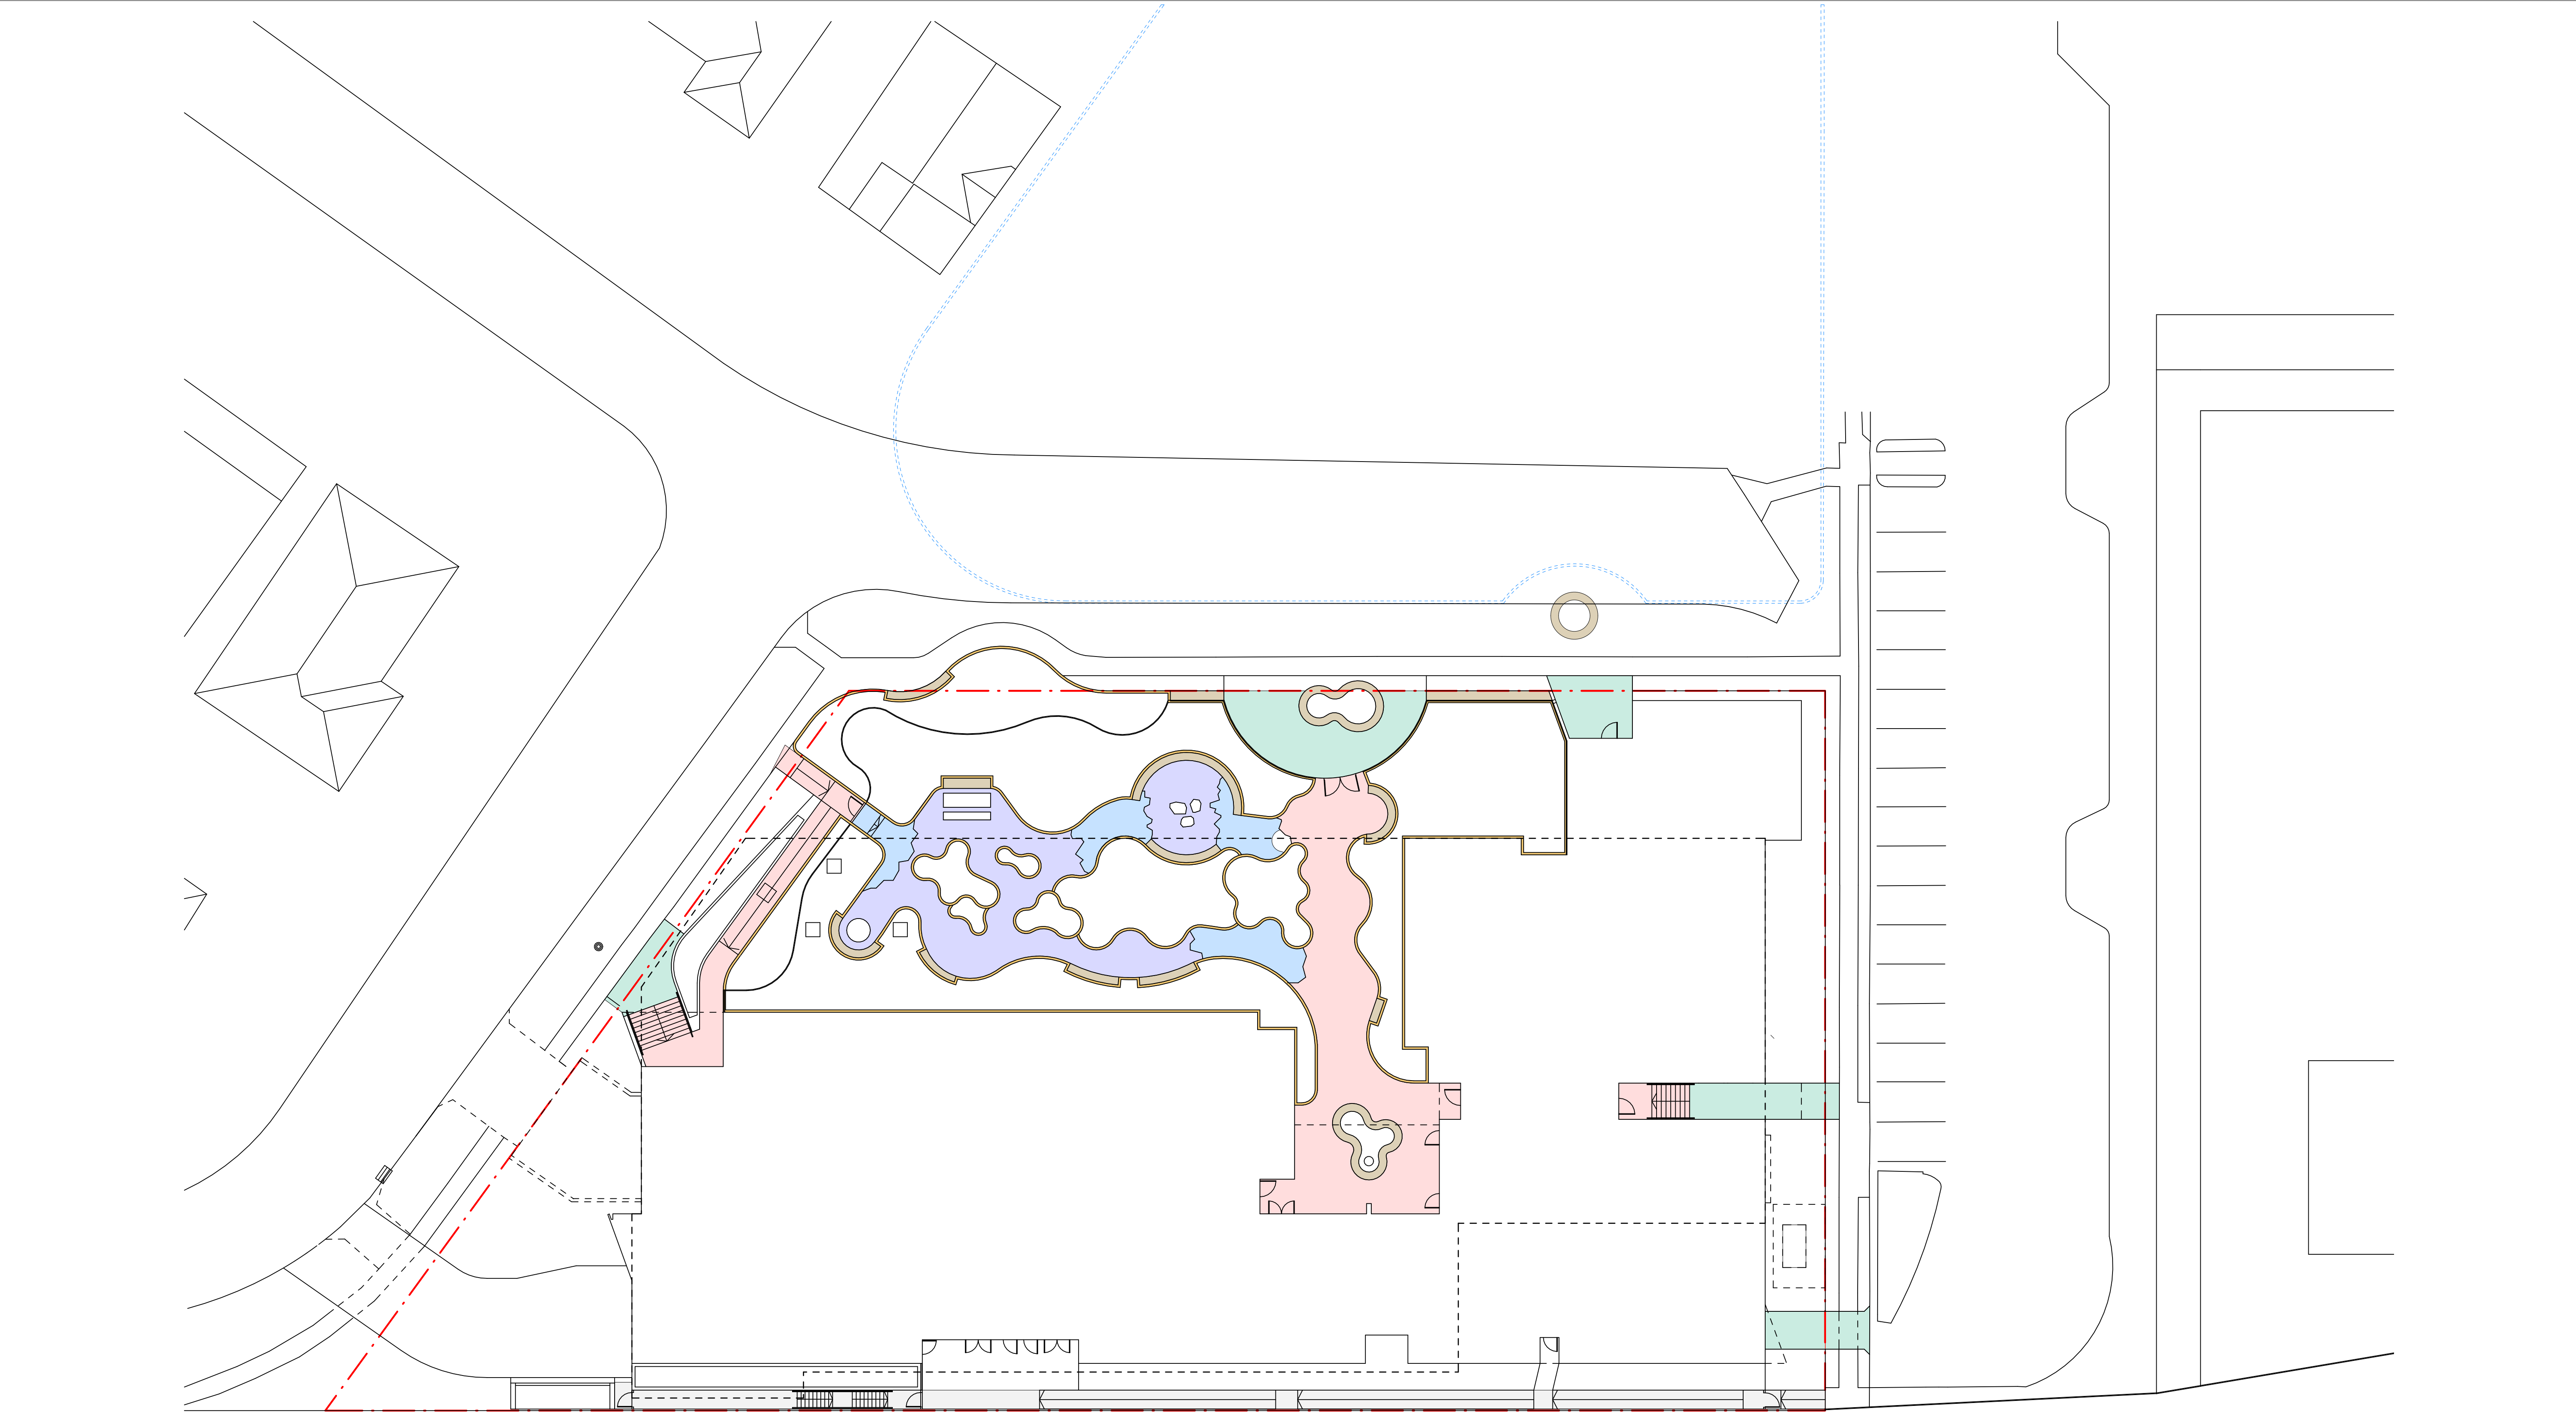

Key

Master Plan Boundary

Cobble stone

GENERAL NOTES

1. THIS DRAWING IS COPYRIGHT AND IS THE PROPERTY OF TURF DESIGN STUDIO AND MUST NOT BE USED WITHOUT PERMISSION.

2. THIS DRAWING IS AN UNCONTROLLED COPY UNLESS STAMPED WITH STATUS. THE CONTRACTOR MUST VERIFY ALL DIMENSIONS AND LEVELS ON SITE AS THIS IS NOT A SHOP DRAWING.

3. THE CONTRACTOR MUST REFER ANY DISCREPANCIES TO THE SUPERINTENDENTS REPRESENTATIVE BEFORE PROCEEDING WITH THE WORK.

4. THE CONTRACTOR MUST NOT SCALE FROM THESE DRAWINGS. USE NOMINATED DIMENSIONS AND LEVELS.

5. THIS DRAWING MUST BE READ IN CONJUNCTION WITH THE TOTAL CONTRACT PACKAGE INCLUDING DRAWINGS AND SPECIFICATIONS OF ALL CONSULTANTS. IF THE CONTRACTOR INTENDS TO UNDERTAKE ANY EXCAVATION WORK, IT IS THE CONTRACTORS RESPONSIBILITY TO CONTACT 1100 - DIAL BEFORE YOU DIG OR WWW.1100.COM.AU

6. SURVEY INFORMATION

7. TURF DESIGN STUDIO DO NOT WARRANT THE ACCURACY OF SURVEY INFORMATION.

A	19.09.2025	SSDA Submission
Rev	Date	Description

CW	SK
Drawn	Checked

NOT FOR CONSTRUCTION

Author

turf

Turf Design Studio 35 Wellington St, Chippendale NSW 2008
Phone (+61 2) 8394 9990
Email: sydney@turfdesign.com

Client

Homes NSW

Project
2508_Homes NSW Caringbah

Drawing Title

Material Plan

Drawing Status

Scale: 1 : 200 @A1

Project No.

2508

Drawing No.

DA-104

Revision

A