


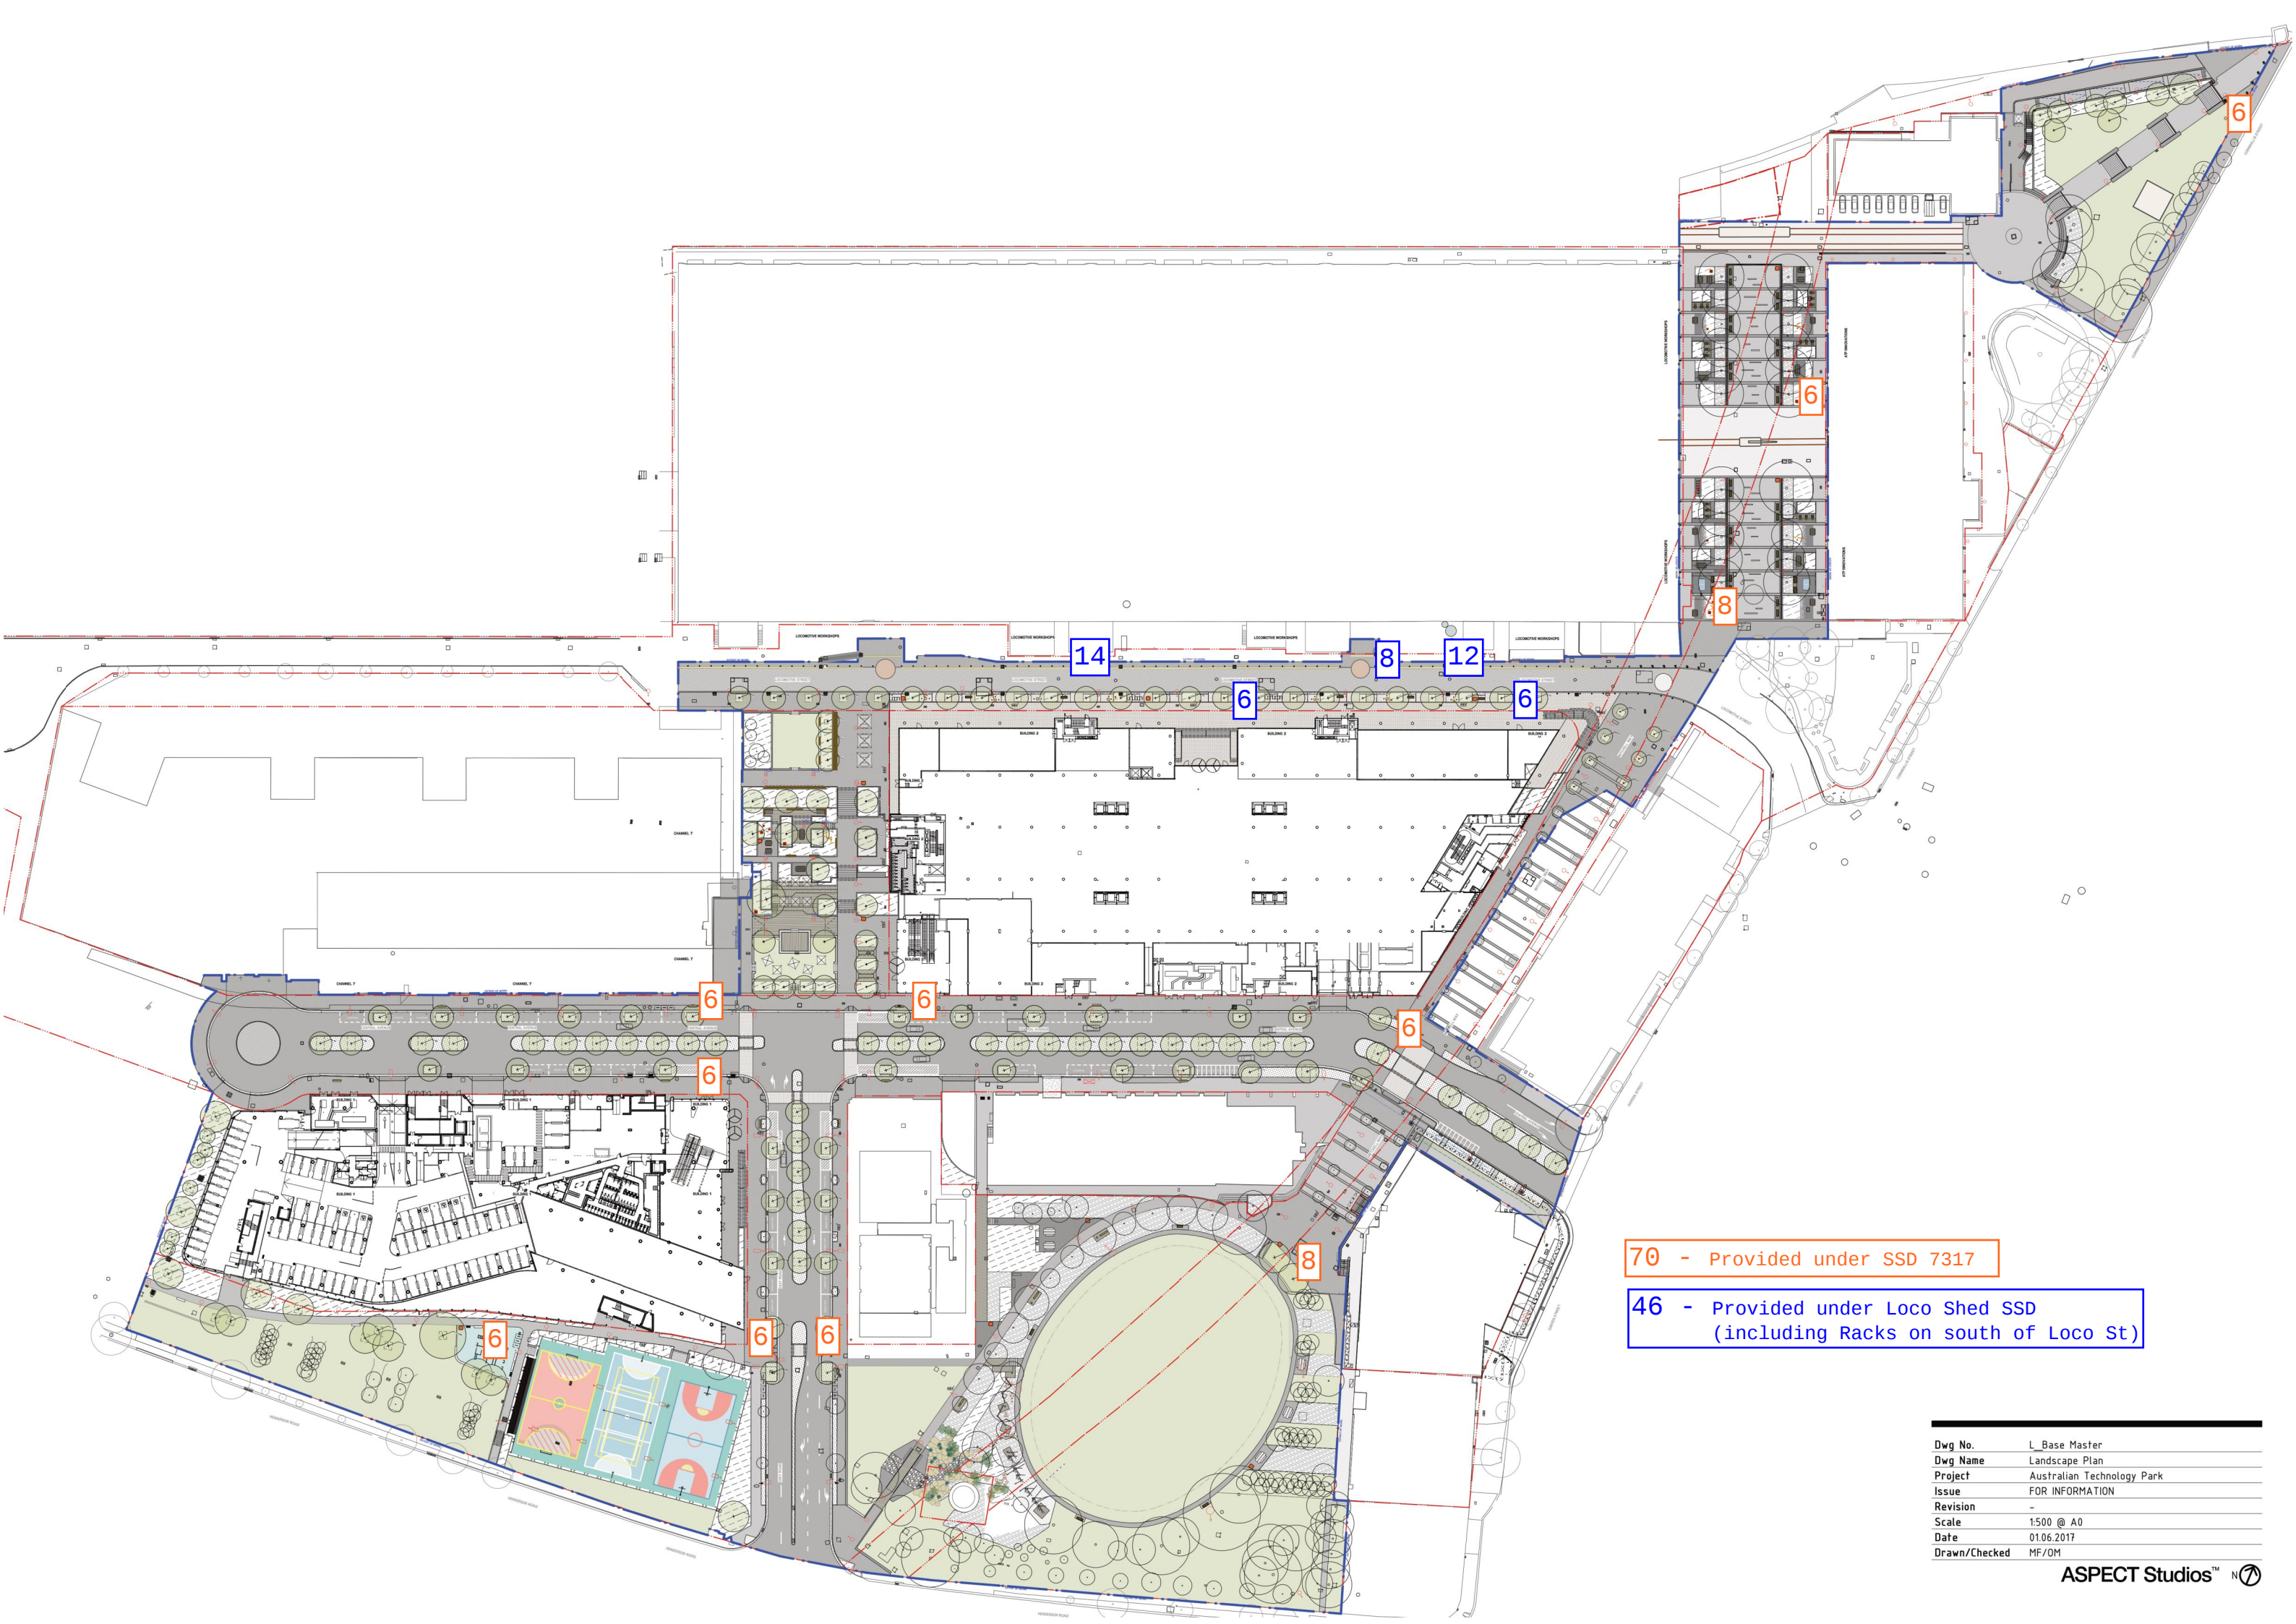

70 - Provided under SSD 7317

46 - Provided under Loco Shed SSD
(including Racks on south of Loco St)

Dwg No.	L_Base Master
Dwg Name	Landscape Plan
Project	Australian Technology Park
Issue	FOR INFORMATION
Revision	-
Scale	1:500 @ A0
Date	01.06.2017
Drawn/Checked	MF/OM